

| | Date | Reason of Issue | Check |
|----------|------|-----------------|-------|
| | | | |
| | | | |
| Key Plan | | | |

Project Name TYPICAL VILLA - SESEH

MEP Engineer

Landscape Designer

Ligthting Designer


Mayan Revah Project Number:

Date 16/11/2022

TYPICAL VILLA DETAIL ENGINEERED DRAWING

LAYOUT

GROUND FLOOR FIRST FLOOR OUTDOOR AREA 89 SQM 54.7 SQM 119.1 SQM

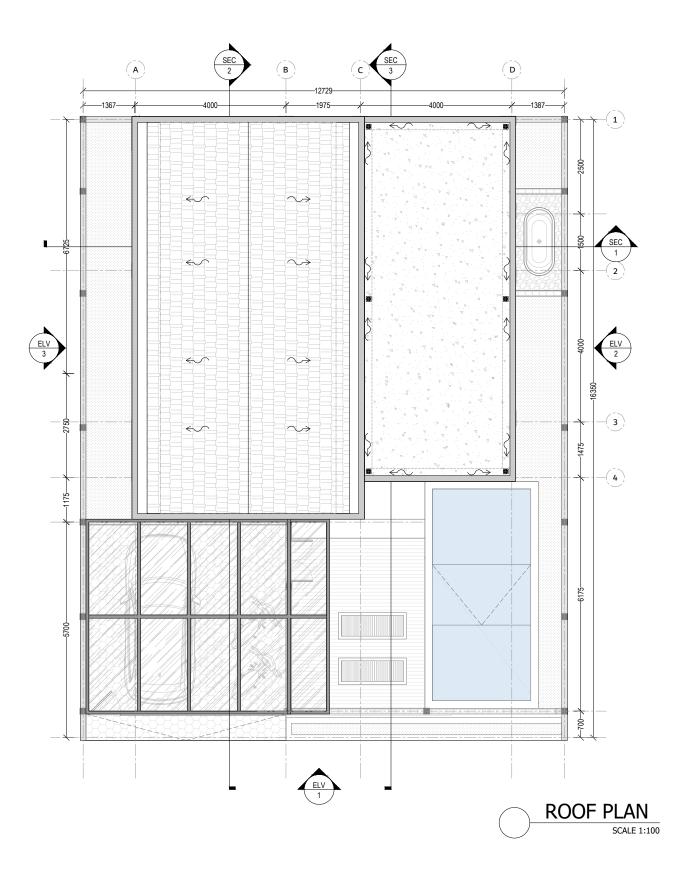

| | Reason of Issue | Chec |
|----------|-----------------|------|
| | | |
| | | |
| | | |
| | | |
| | | |
| | | |
| | | |
| | | |
| | | |
| | | |
| | | 1 |
| | | _ |
| | | _ |
| | | |
| Key Plan | | |
| | | |

Project Name

TYPICAL VILLA - SESEH

Architect

Structural Engineer

MEP Engineer

Landscape Designer

Interior Design

Ligthting Designer

Submitted To

Mayan Revah

Project Number:

Date 16/11/2022

Diawiiby

Sneet IIt

TYPICAL VILLA DETAIL ENGINEERED DRAWING

Sheet Number

ROOF PLAN

1:100

Issue Number FOR REFERENCE ON


sue Date: 16/11/2


 BUILDING AREA (GF + 1F)
 143.7
 SQM


 GROUND FLOOR
 89
 SQM

 FIRST FLOOR
 54.7
 SQM


 OUTDOOR AREA
 119.1
 SQM

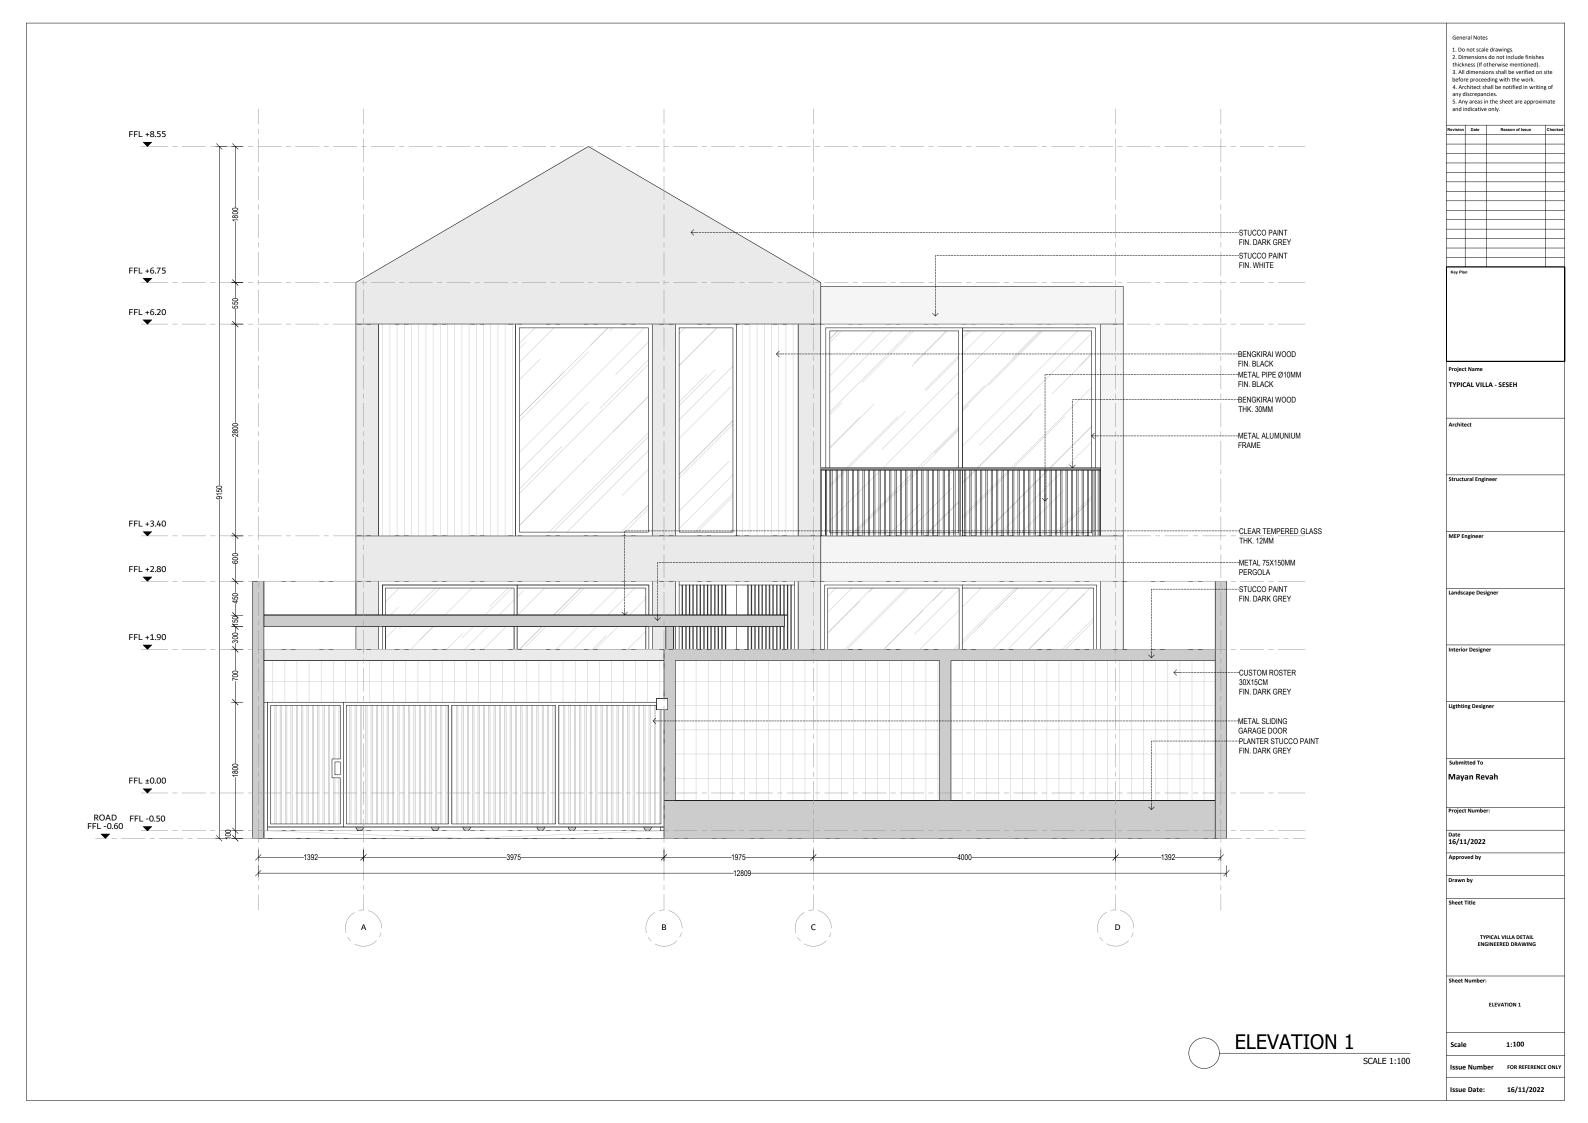


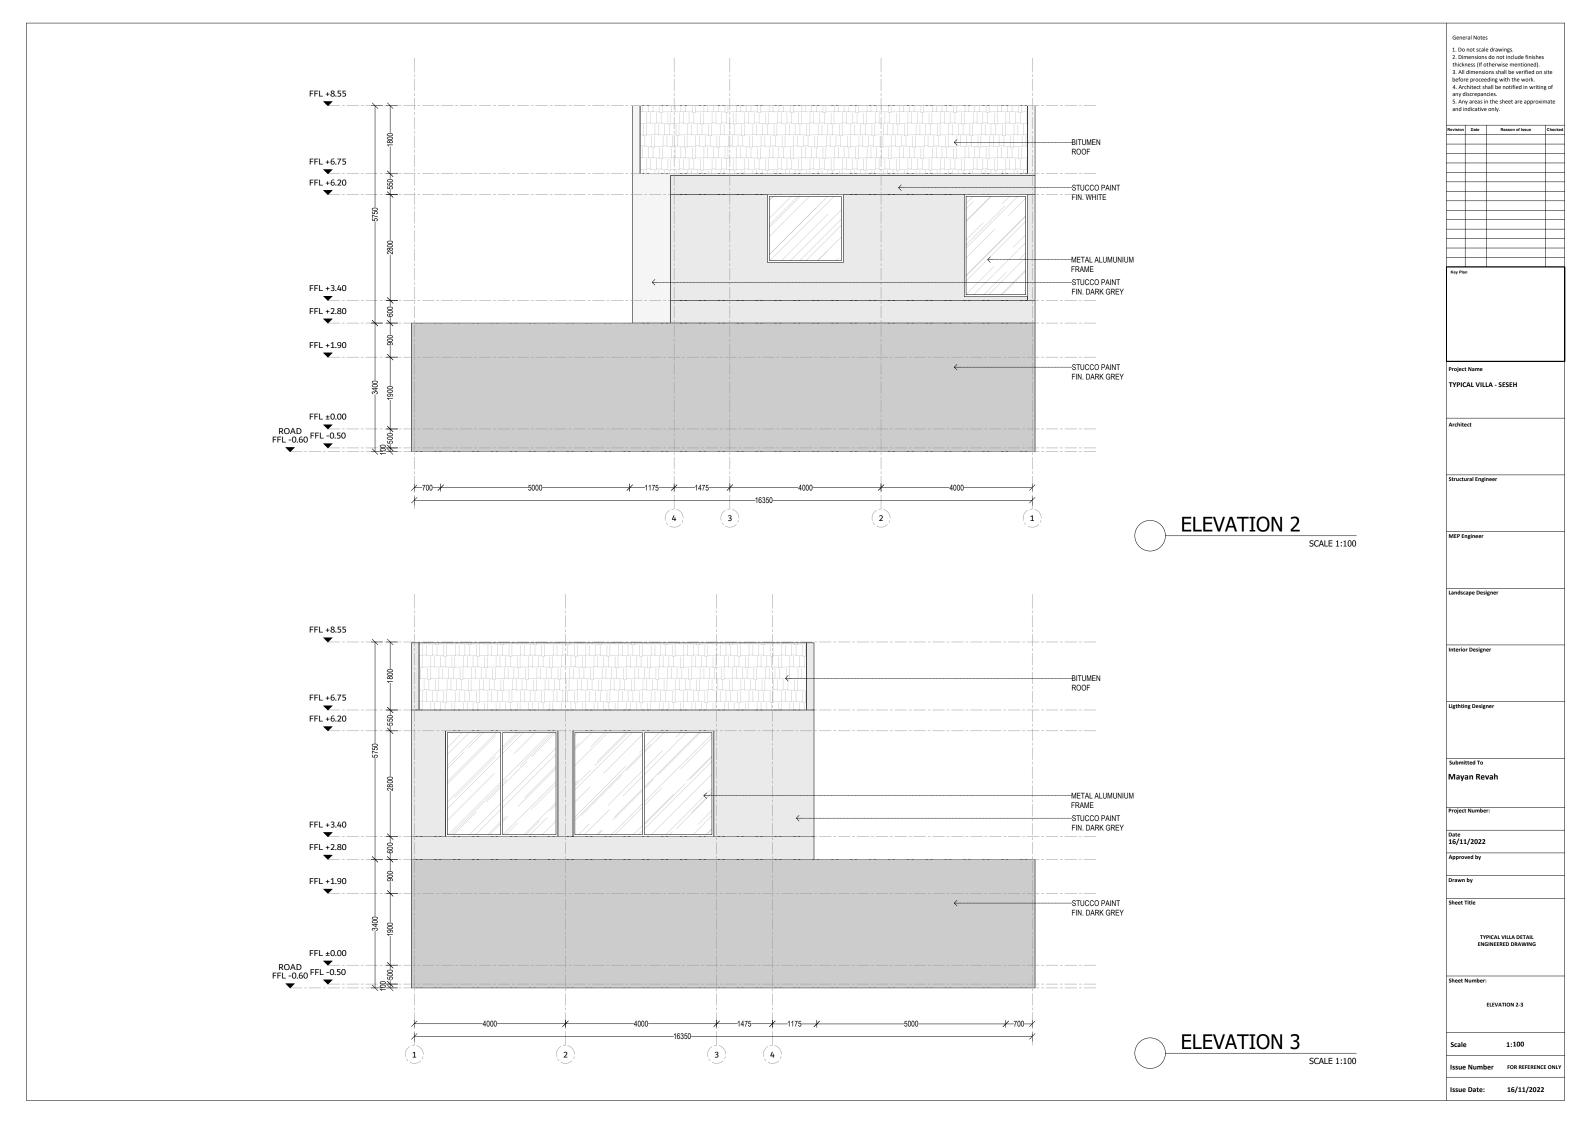

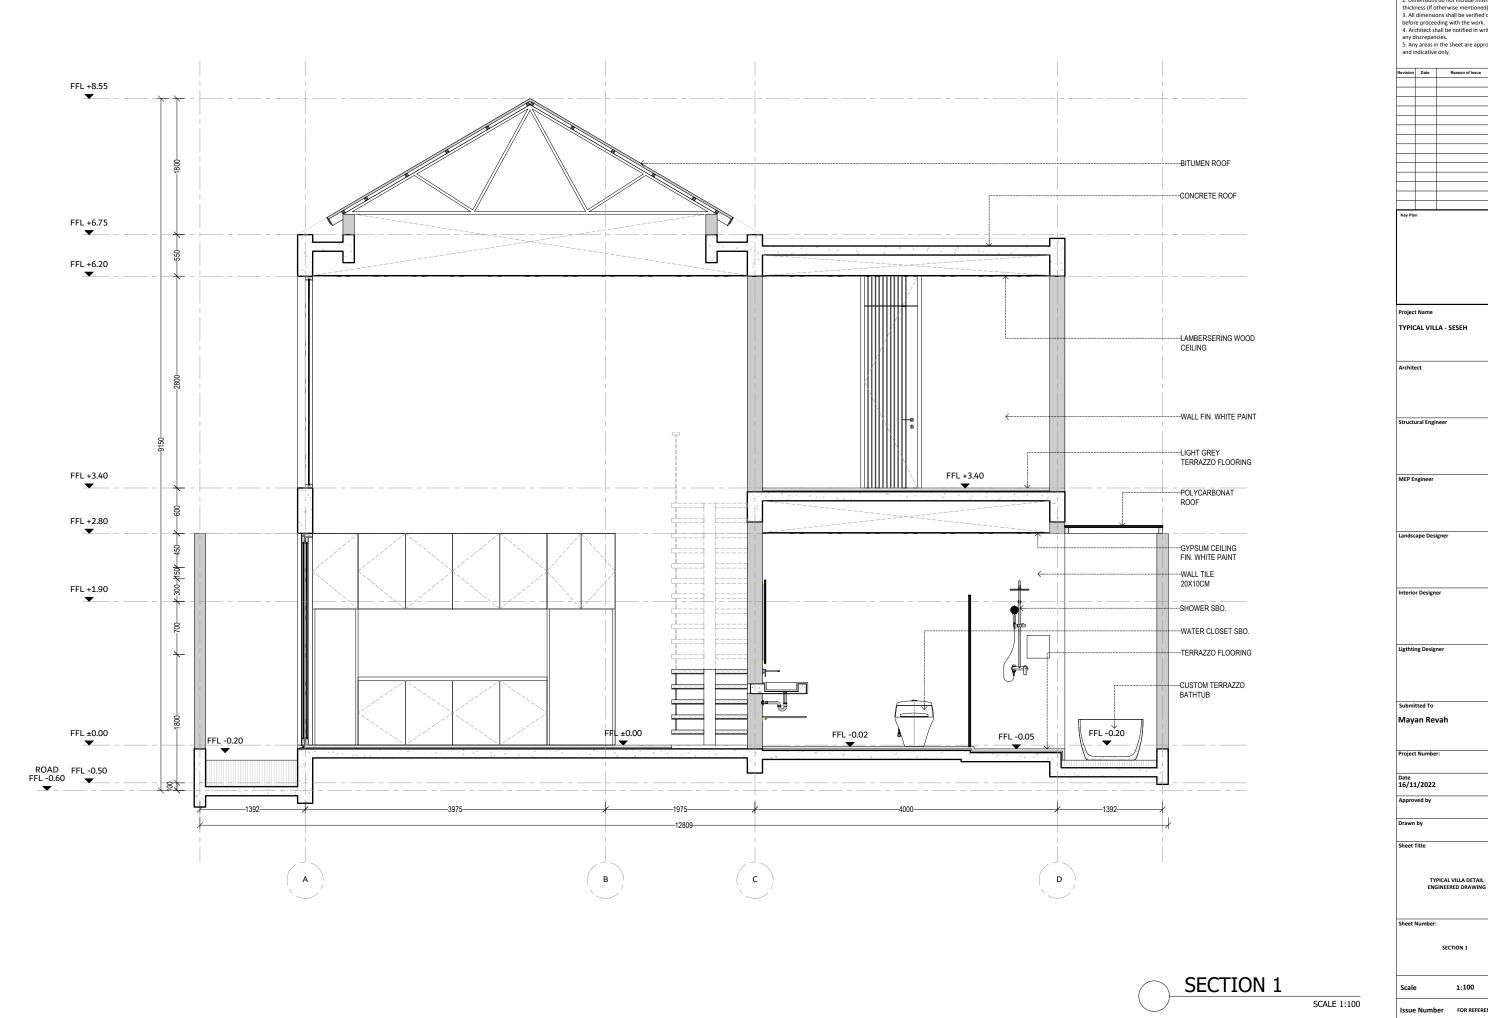

| evision | Date | Reason of Issue | Checked |
|---------|------|-----------------|---------|
| | | | |
| | | | |
| Key Pla | n | | |
| | | | |
| | | | |
| | | | |
| | | | |

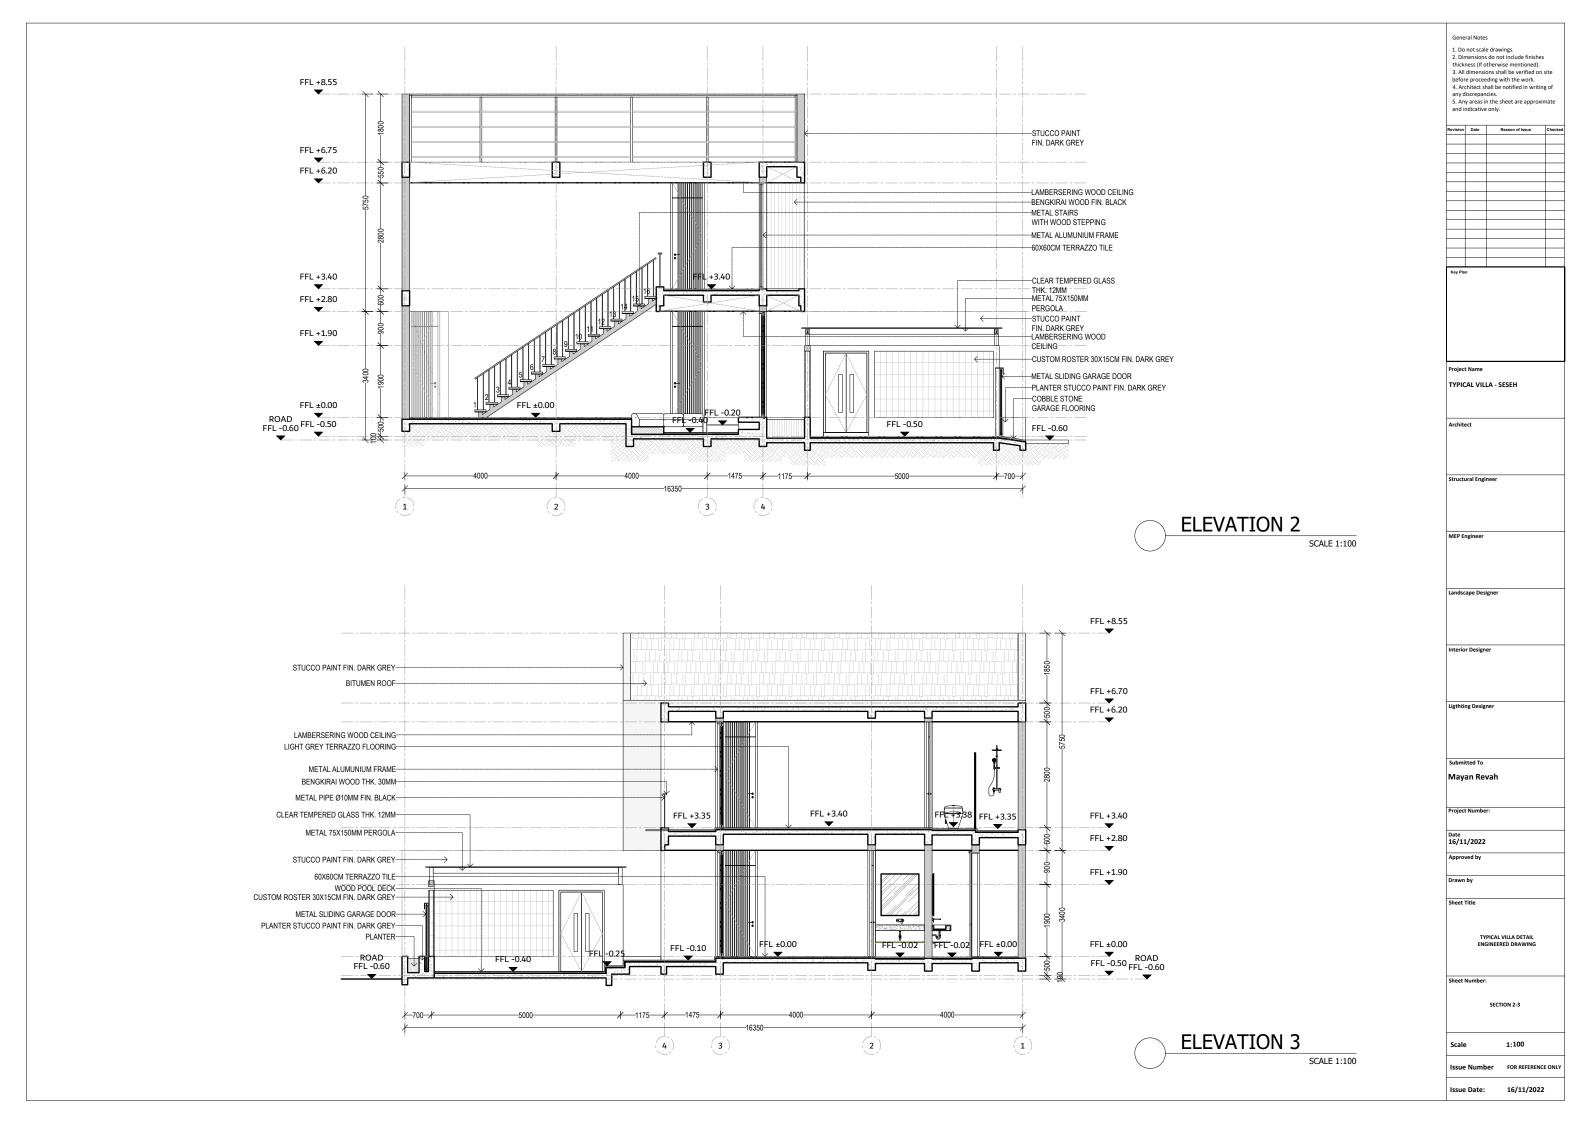


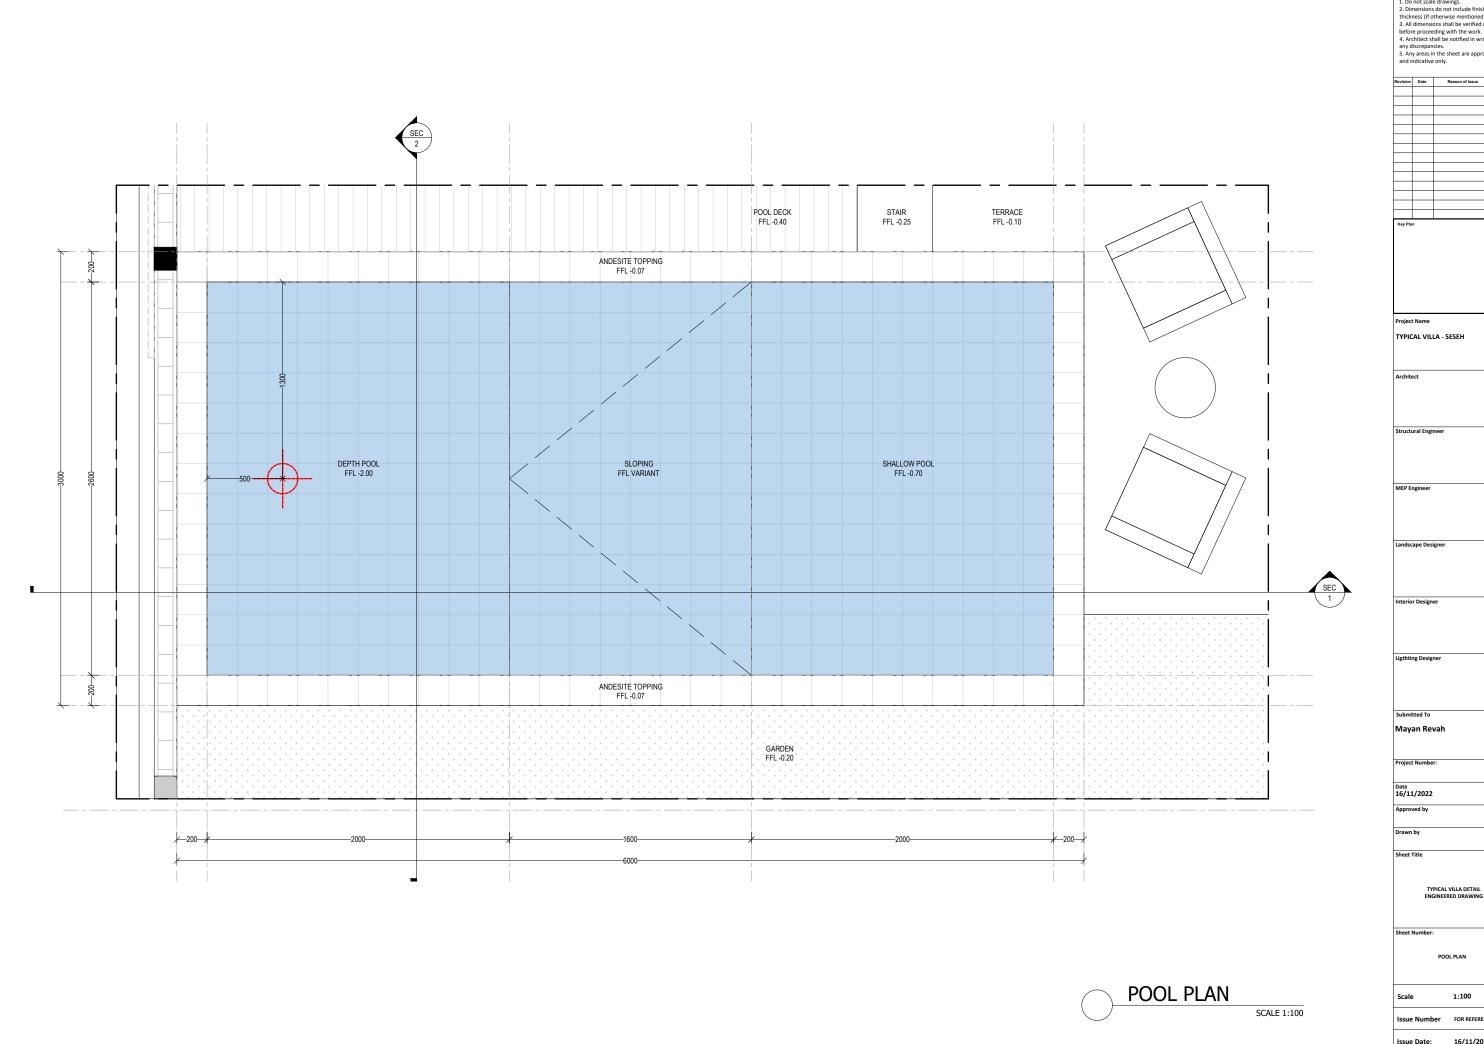



| | | _ |
|----------|---|---|
| | | |
| | | |
| | - | |
| | | |
| | | |
| | | |
| | | |
| | | |
| | | |
| | | |
| | | |
| | | |
| | | |
| | | |
| Key Plan | | |
| | | |
| | | |
| | | |

POOL PLAN

16/11/2022

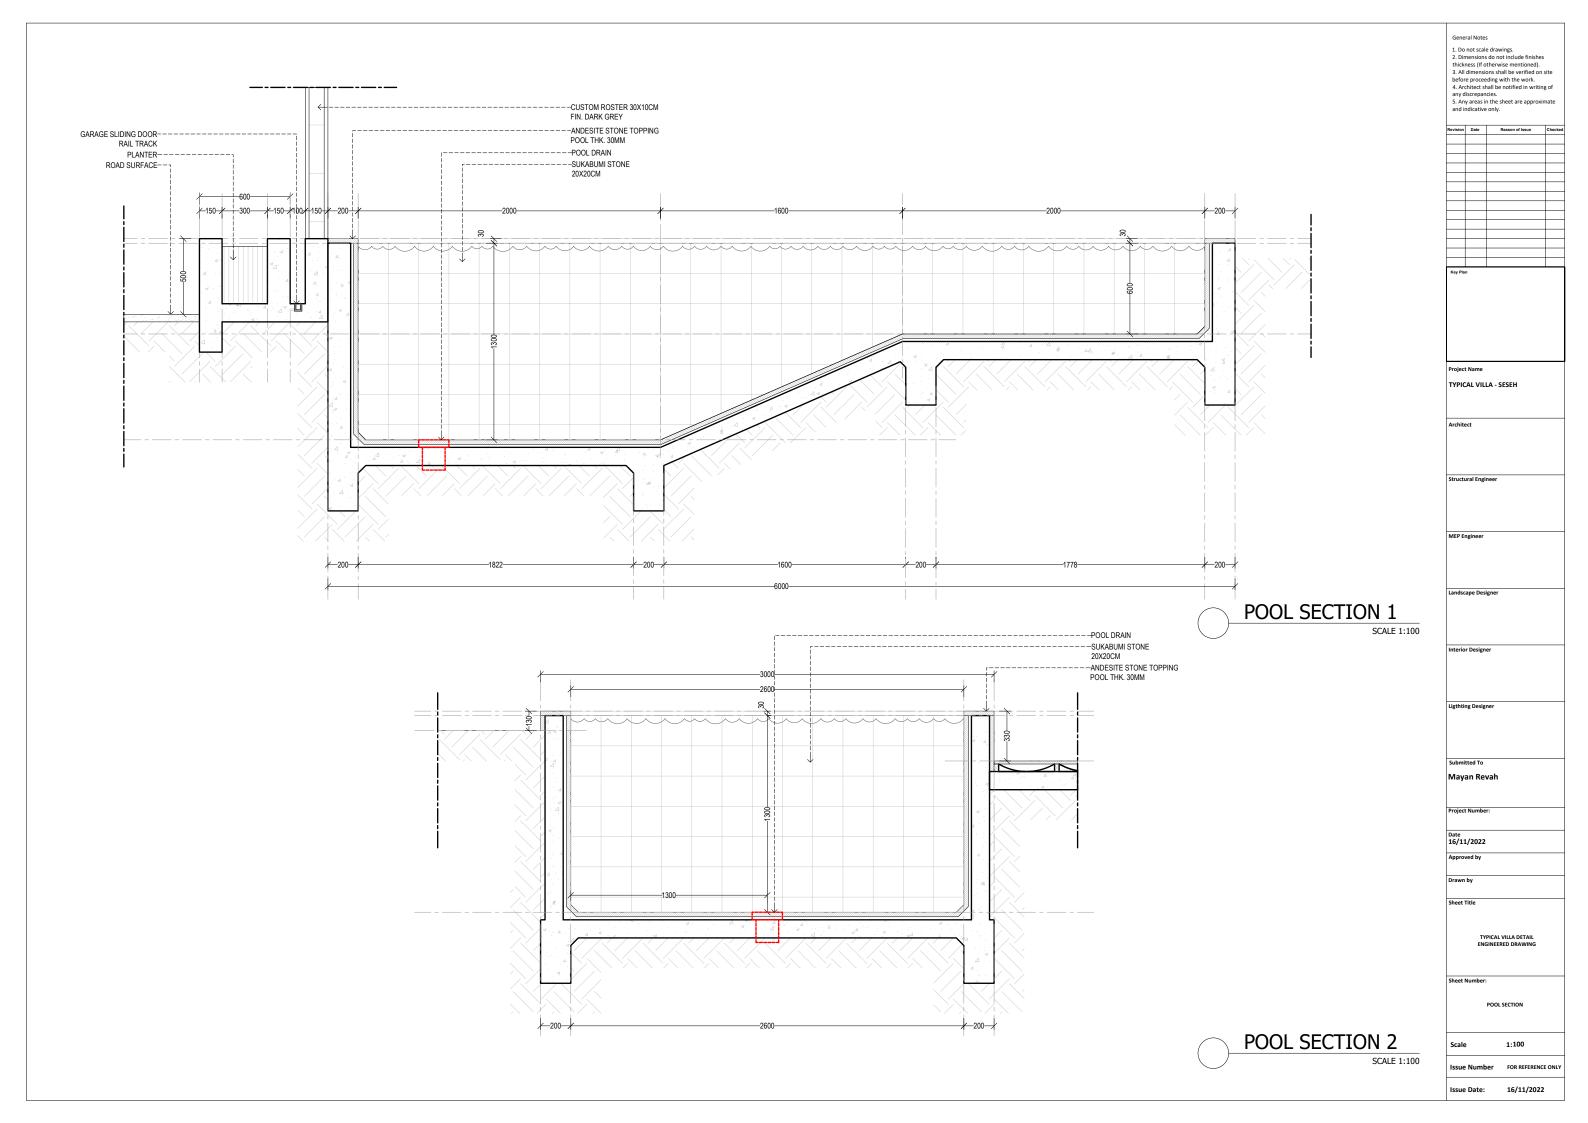

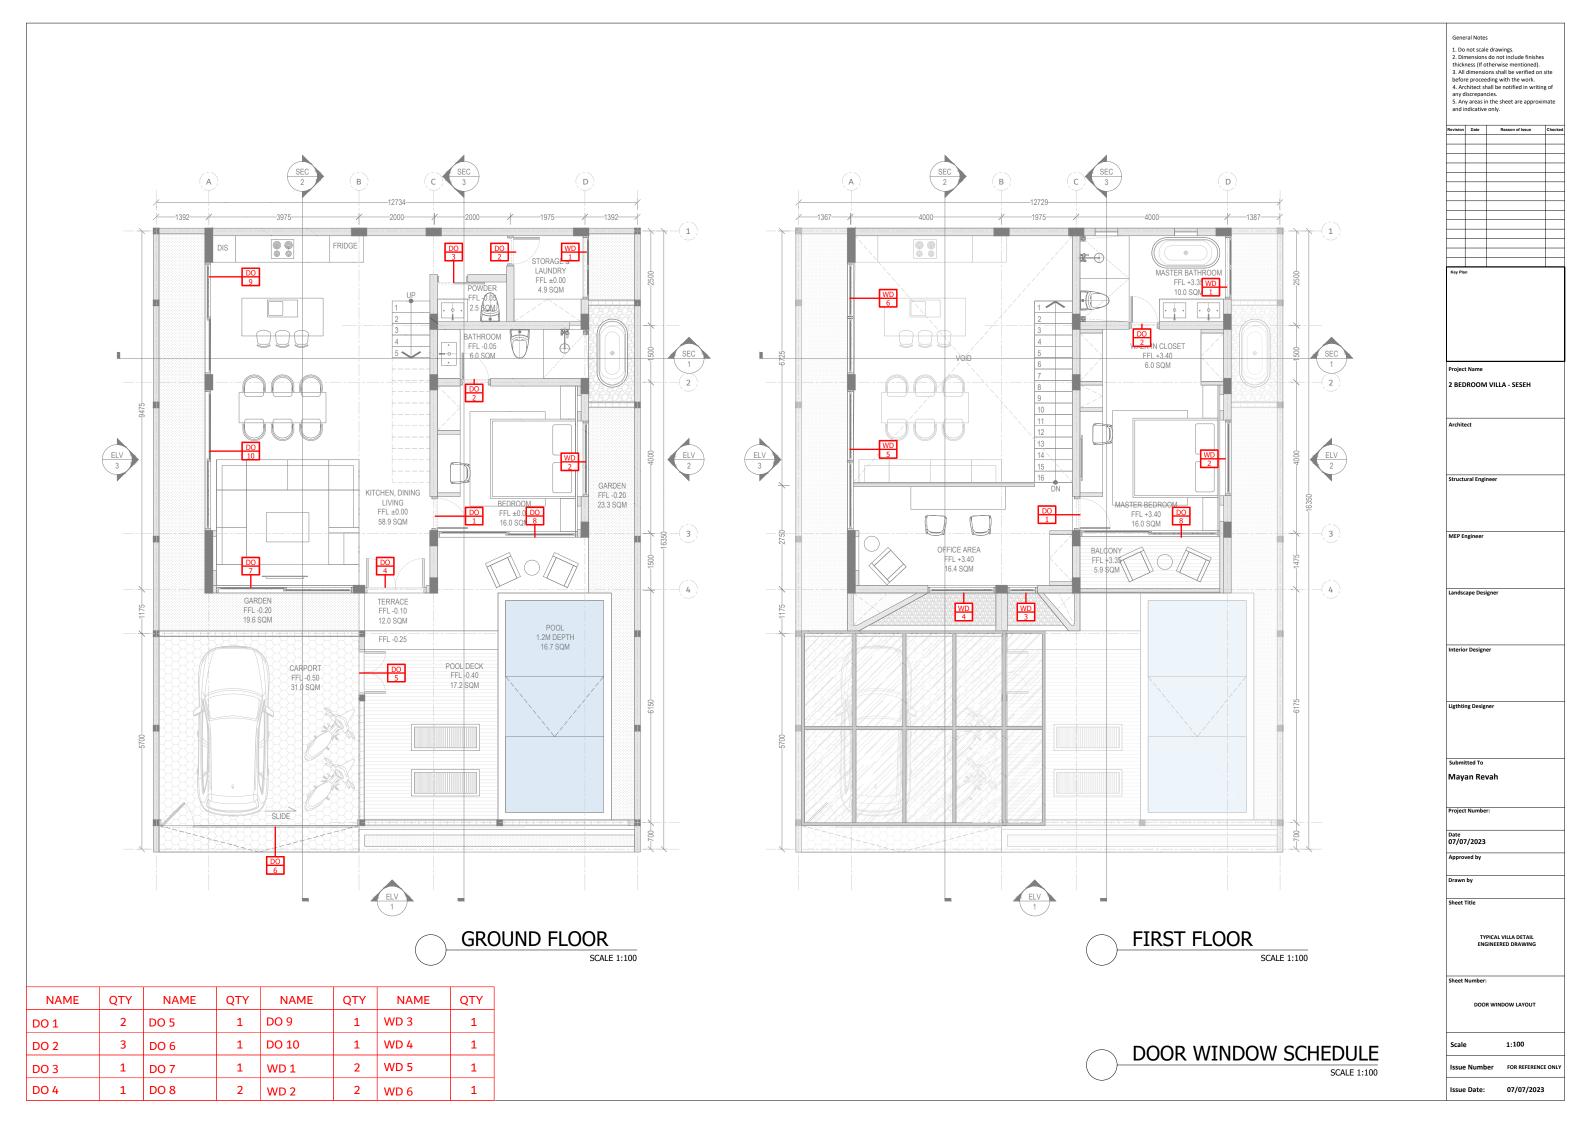

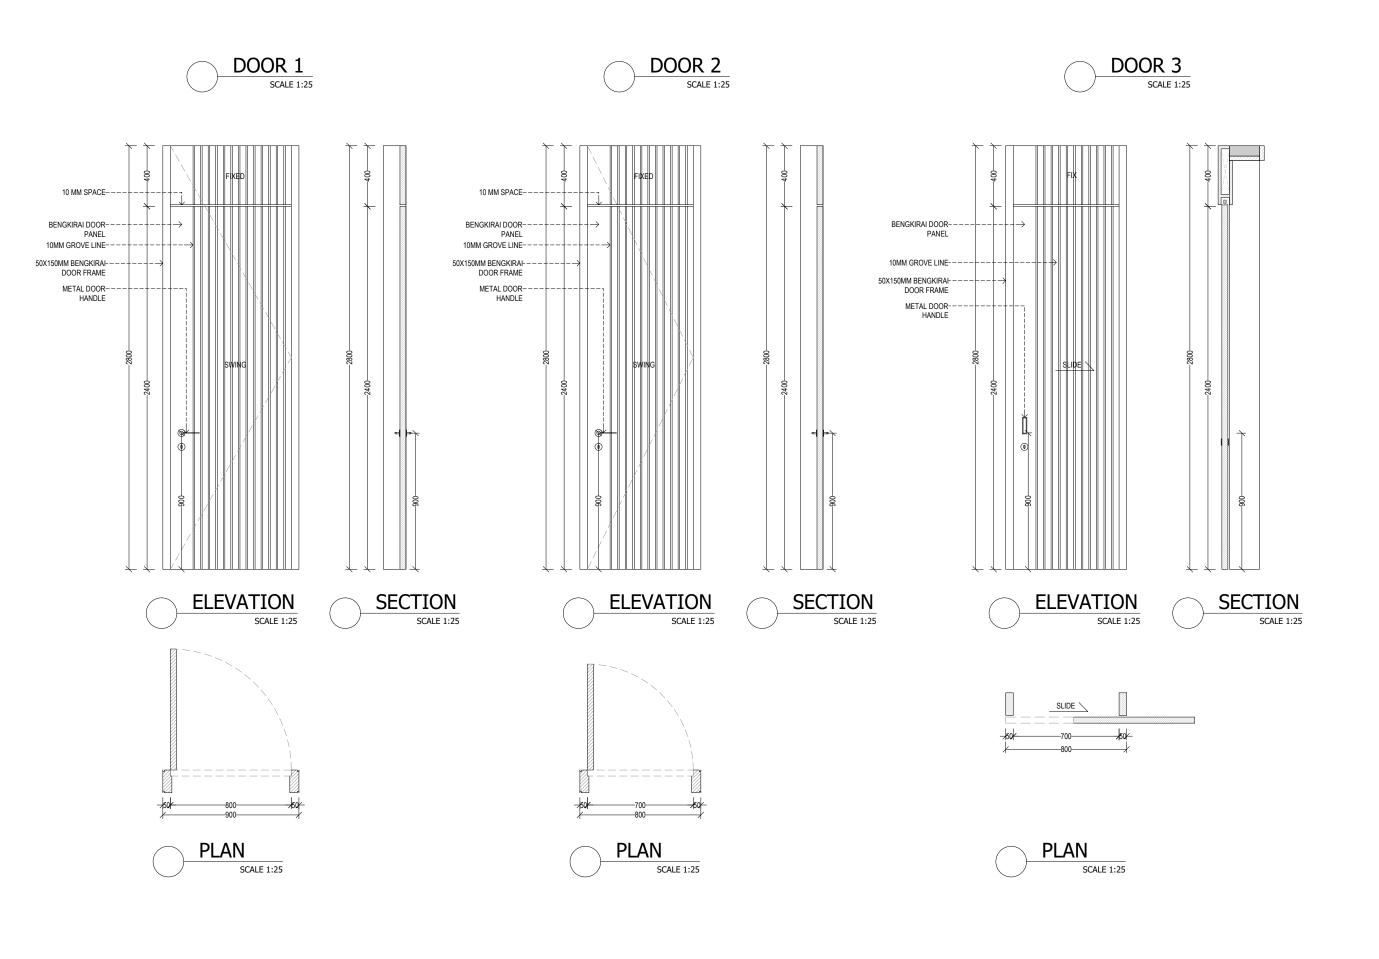


Do not scale drawings.
 Dimensions do not include finishes thickness (If otherwise mentioned).
 All dimensions shall be verified on site

| 4. Are any d 5. An | chitect sh liscrepan | n the sheet are approxir |
|--------------------------|-------------------------|--------------------------|
| Revision | Date | Reason of Issue |
| | | |
| _ | | |
| | | |
| | | |
| | | |
| | | |
| | | |
| _ | | |
| | | |
| | | |
| Key Pla | n | |
| | | |
| Project | t Name | |
| 2 BEC | ROOM | 1 VILLA - SESEH |
| Archite | ect | |
| | ural Engi | neer |
| MEP E | ngineer | |
| Landso | ape Des | igner |
| | | |
| Interio | r Design | er |
| Ligthti | ng Desig | ner |
| Submi | tted To | |
| | an Re | |
| | t Numbe | r: |
| Date 07/07 | 7/2023 | |
| Appro | ved by | |
| Drawn | | |
| Shoot ' | TIAL - | |

TYPICAL VILLA DETAIL ENGINEERED DRAWING

DO 1-3

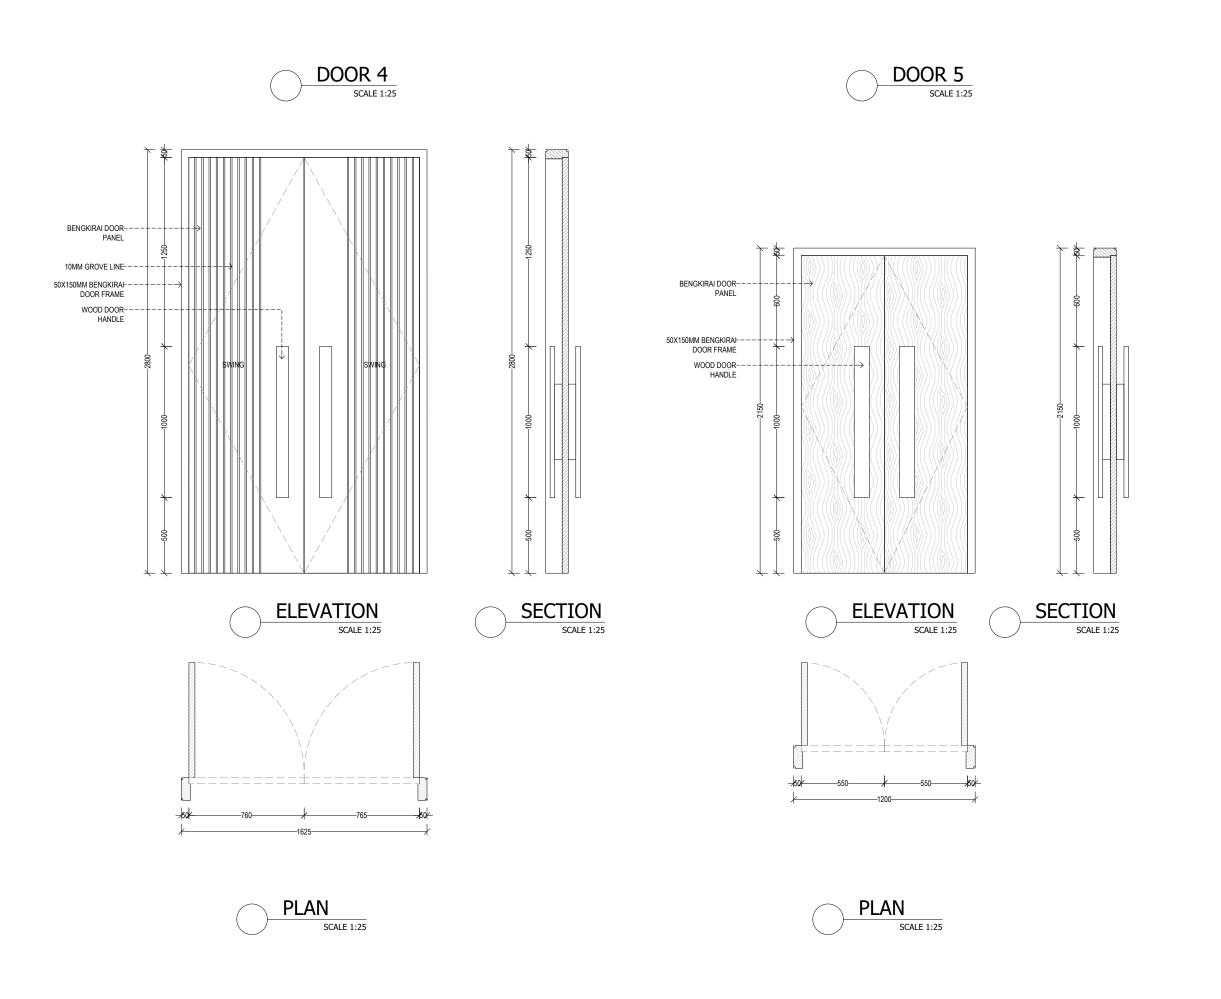

| evision | Date | Reason of Issue | Checked |
|----------|------|-----------------|---------|
| | | | |
| | | | |
| Key Plan | 1 | | |
| | | | |
| | | | |
| | | | |
| | | | |

Project Name

2 BEDROOM VILLA - SESEH

Architect

Structural Engineer

MEP Engineer

Landscape Designer

Interior Designer

Ligthting Designer

Submitted 1

Mayan Revah

Project Number:

Date 07/07/2023

Sheet Title

TYPICAL VILLA DETAIL ENGINEERED DRAWING

Sheet Number


DO 4-5

ale 1:100


Issue Number FOR REFERENCE ON

ssue Date: 07/07/2022

DOOR 6 SCALE 1:25

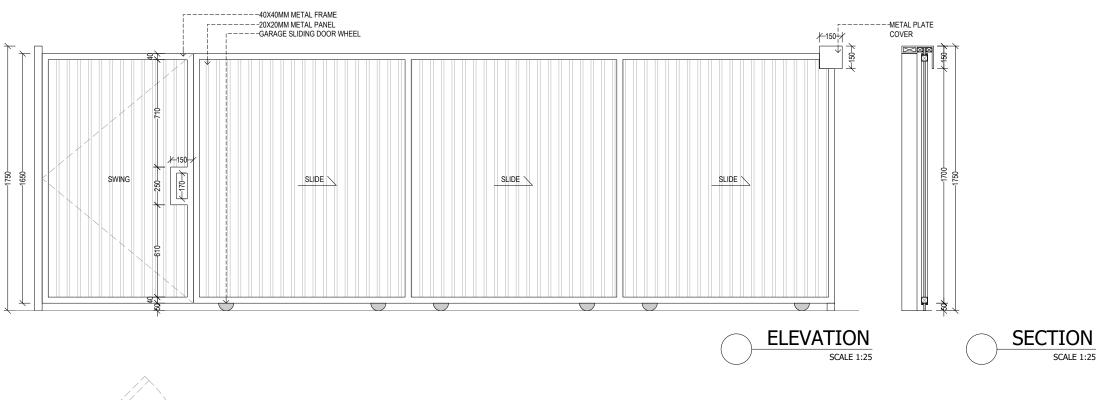

SCALE 1:25

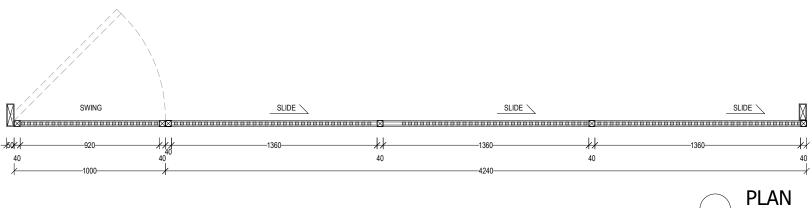

General Notes

1. Do not scale drawings.
2. Dimensions do not include finishes thickness (if otherwise mentioned).
3. All dimensions shall be verified on site before proceeding with the work.
4. Architect shall be notified in writing of any discrepancies.
5. Any areas in the sheet are approximate and indicative only.

| Revision | Date | Reason of Issue | Check |
|----------|------|-----------------|-------|
| | | | |
| | | | |
Project Name

2 BEDROOM VILLA - SESEH

Architect

Structural Engineer

MEP Engineer

Landscape Designer

Interior Designe

Ligthting Designer

Submitted To

Mayan Revah

Project Number:

Date 07/07/2023

Sheet Title

TYPICAL VILLA DETAIL ENGINEERED DRAWING


Sheet Number


DO 6


le 1:100

Issue Number FOR REFERENCE ONL

Issue Date: 07/07/202

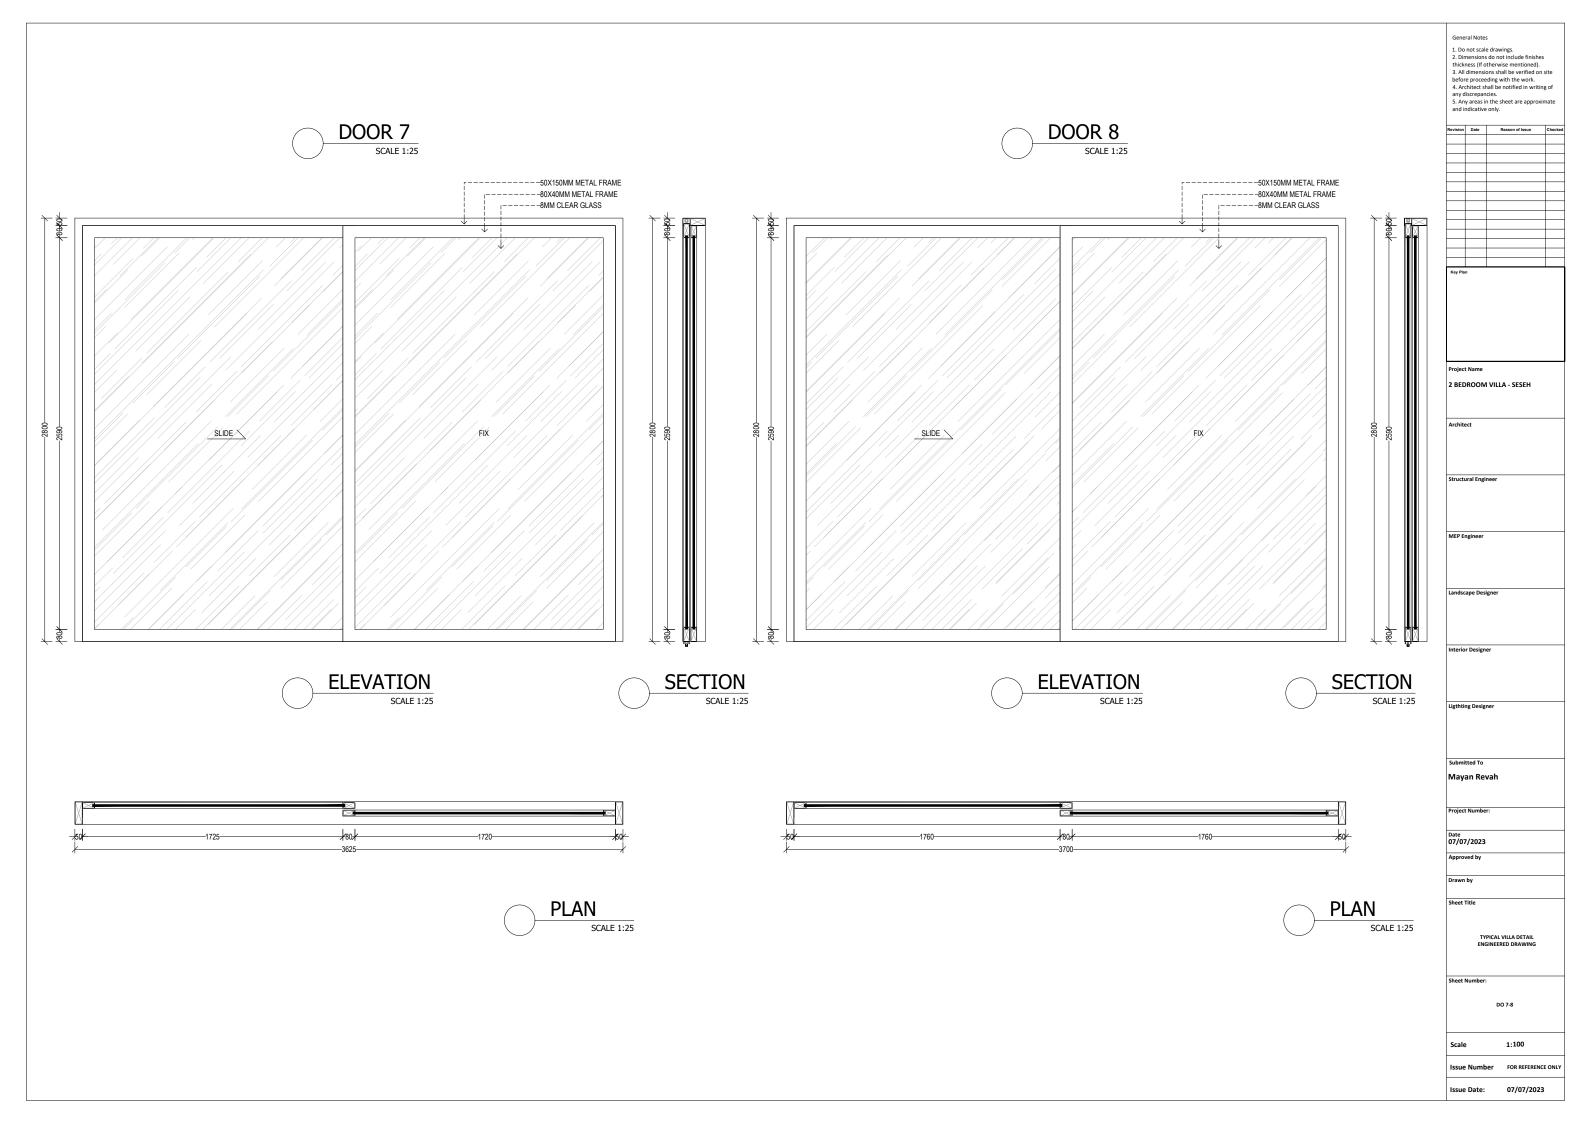

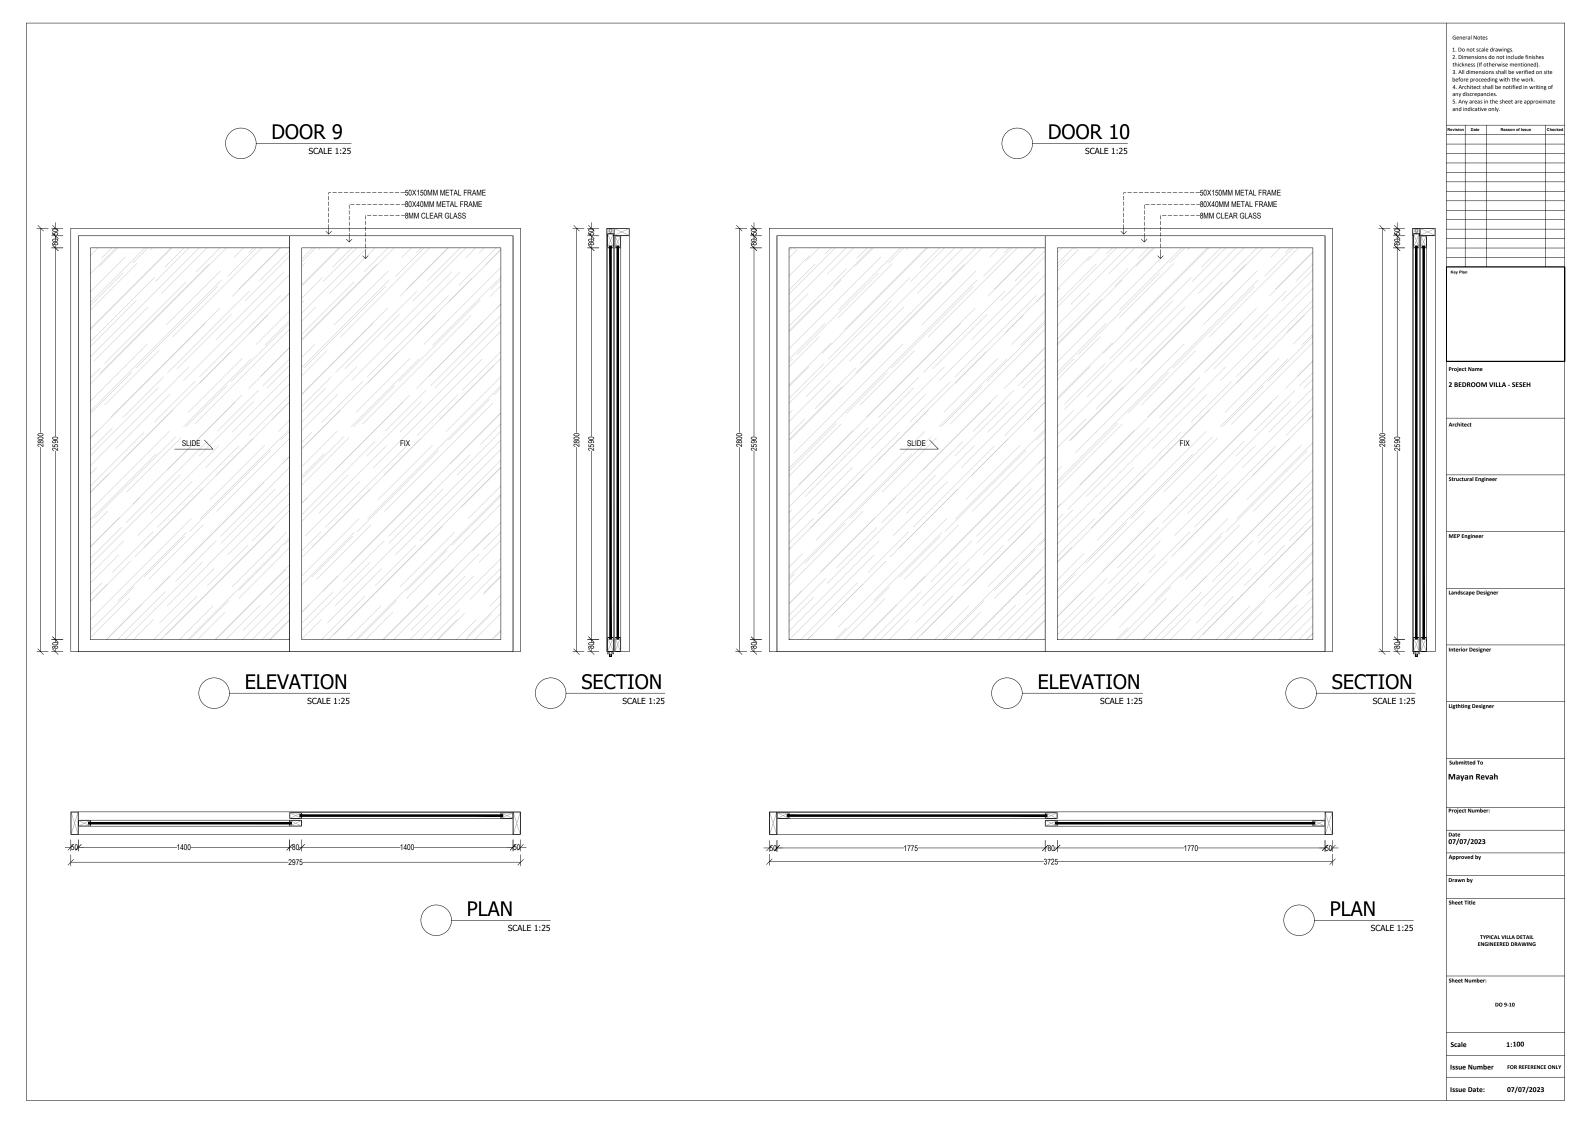

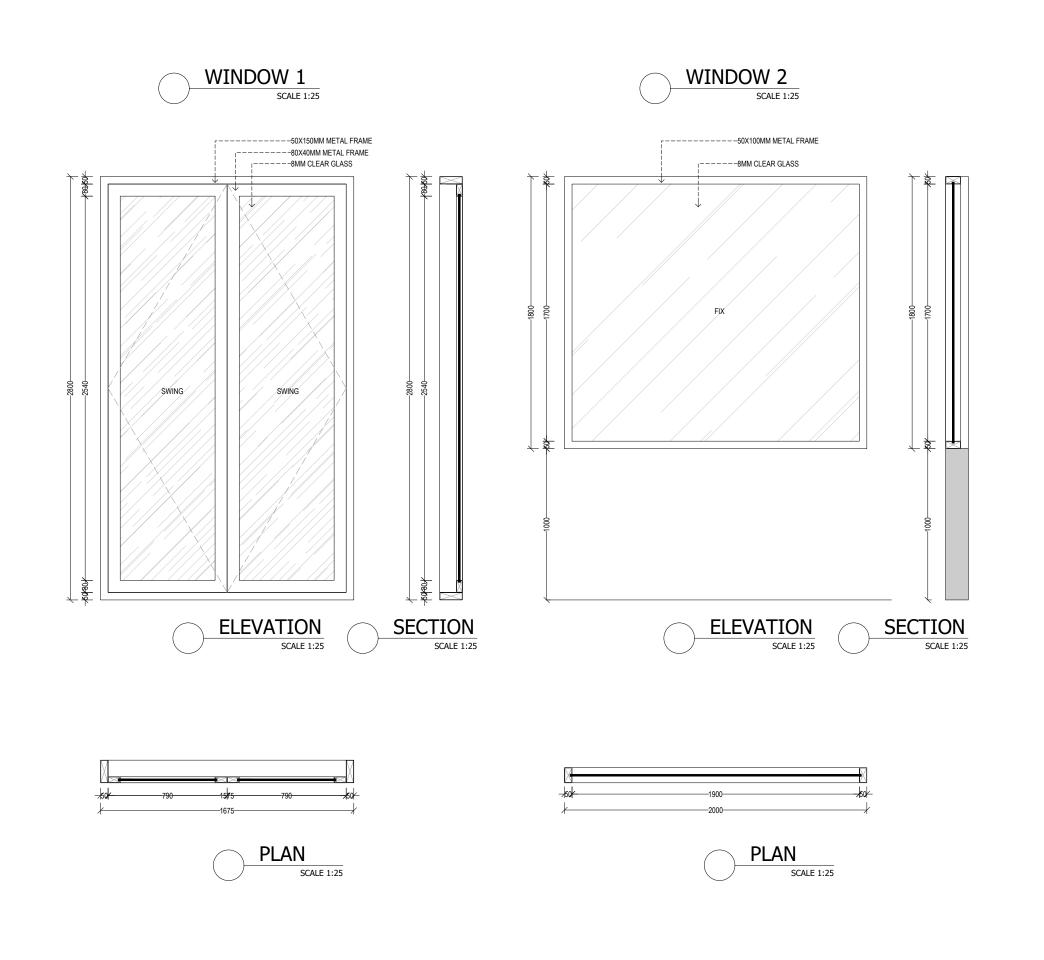

| | 3. All before 4. An any of 5. An | dimension dimension dimension discrepan | n the sheet are app |
|---|--|--|---------------------|
| ł | Revision | Date | Reason of Issue |
| ł | | | |
| ł | | | |
| Ì | | | |
| İ | | | |
| İ | | | |
| İ | | | |
| İ | | | |
| İ | | | |
| I | | | |
| Į | | | |
| Į | | | |
| Į | | | |
| Į | | | |
| l | Key Pla | | |
| | | | |
| I | | | |
| | | t Name DROOM | I VILLA - SESEH |
| • | | ROOM | I VILLA - SESEH |
| | 2 BEE | DROOM ect ural Engi | |
| | 2 BEC | DROOM ect ural Engi | neer |
| | 2 BEE | DROOM ect ural Engi | neer |

Ligthting Designer

Mayan Revah

Project Number:

Date 07/07/2023

Sheet Title

TYPICAL VILLA DETAIL ENGINEERED DRAWING


Sheet Number:

WD 1-2

1:100

Issue Number FOR REFERENCE ON

Issue Date: 07/07/202

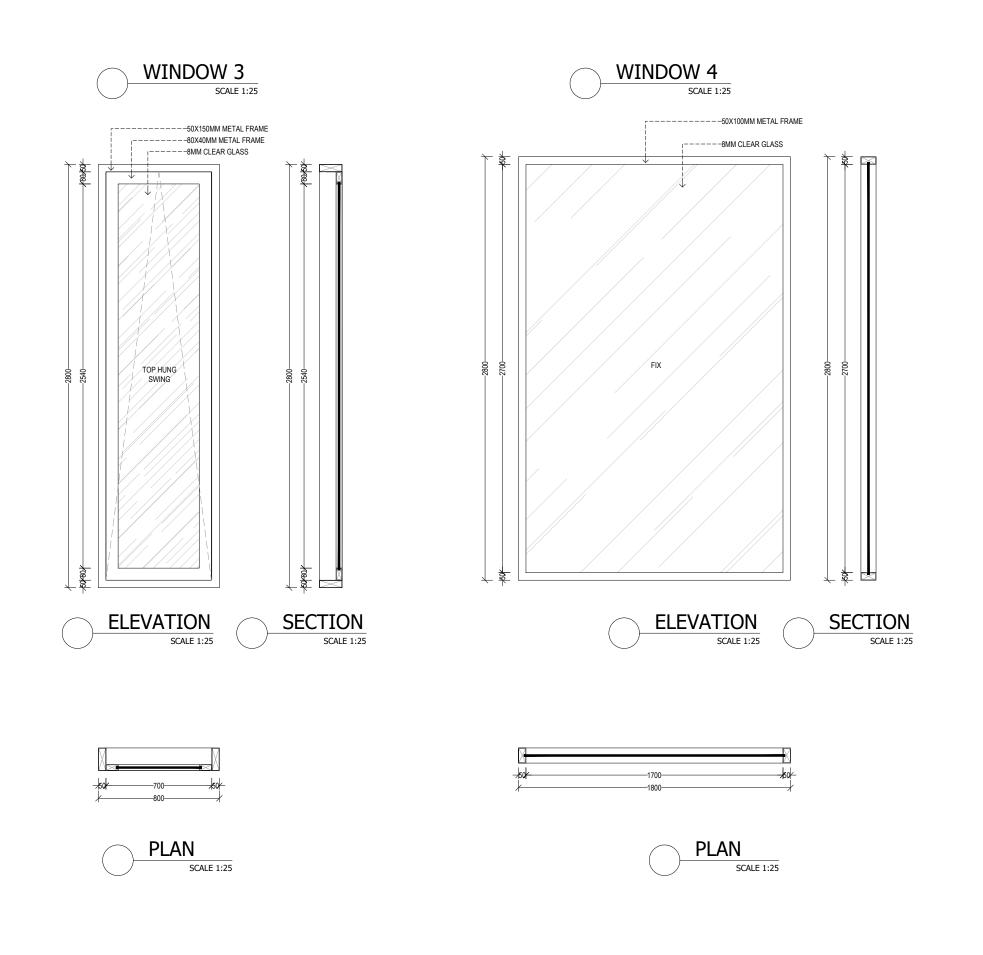

and indicative only.

Revision Date Reason of Issue Checke

2 BEDROOM VILLA - SESEH

Project Name

Structural Engineer

MEP Engineer

Landscape Designer

Interior Designe

Ligthting Designer

Mayan Revah

Project Number:

Date 07/07/2023

Apploted by

Sheet Title

TYPICAL VILLA DETAIL ENGINEERED DRAWING

Sheet Number:

WD 3-4

1:100

issue rumber i on the exercise of

ssue Date: 07/07/2022

