

# 3 BEDROOM VILLA - SESEH

DETAIL ENGINEER DRAWING



:

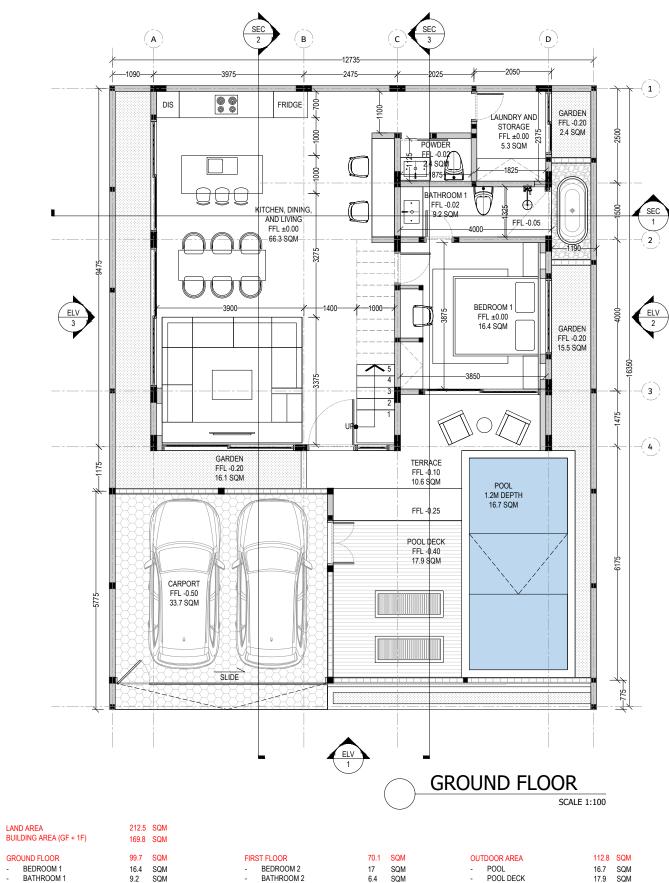

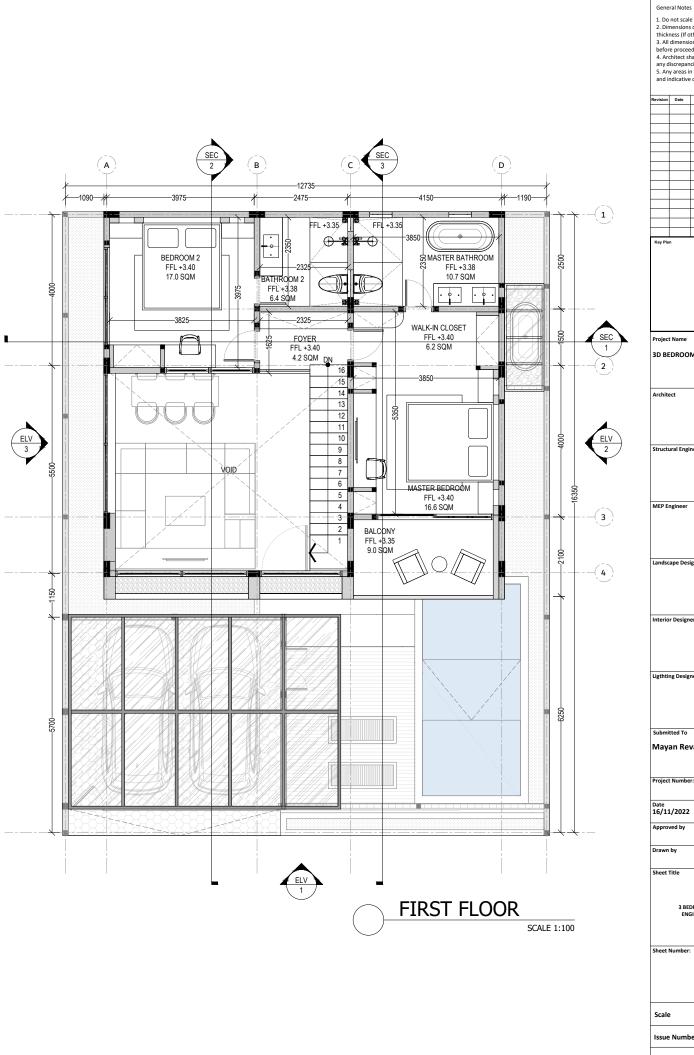


GR	OUND FLOOR	99.7	SQM	FIRS	ST FLOOR	70.1	SQM	OU	TDOOR AREA	112.8	SQM
-	BEDROOM 1 BATHROOM 1 KITCHEN, LIVING, DINING POWDER ROOM	16.4 9.2 66.3 2.5	SQM SQM SQM SQM	-	BEDROOM 2 BATHROOM 2 MASTER BEDROOM MASTER BATHROOM	17 6.4 16.6 10.7	SQM SQM SQM SQM	-	POOL POOL DECK TERRACE GARDEN	16.7 17.9 10.6 33.9	SQM SQM SQM SQM
-	LAUNDRY & STORAGE	5.3	SQM		WALKIN CLOSET FOYER BALCONY	6.2 4.2 9	SQM SQM SQM		CARPORT	33.7	SQM

2. Dir	not scal mensions ness (If o	do not	include				
3. All befor	dimensi re procee	ons shal ding wi	l be veri th the w	fied on s ork.			
any d	chitect sł liscrepan y areas i	cies.					
and i	ndicative	only.					
Revision	Date	Re	ason of Iss	ue	Checked		
Key Pla	n						
	t Name						
3D BE	DROO	IVI VILL	A - SES	ъсн			
Archite	ect						
Struct	ural Engi	neer					
MEP E	ngineer						
	0						
Landso	ape Des	igner					
Interio	r Design	er					
Ligthti	ng Desig	ner					
Cr.h '	tted To						
	an Rev	vah					
Project	t Numbe	r:					
Date 16/11	1/2022						
Appro	ved by						
Drawn	by						
Sheet	itte						
		Dec :					
	3 BEI ENG	GINEERE	VILLA D D DRAW	ETAIL /ING			
Sheet	Number:	:					
		1 4 14	דוור				
	LAYOUT						
Scale	2		1:100				
Issue	Numb	er	FOR RE	FERENCE	ONLY		

Issue Date:



PLEASE REFER TO STRUCTURAL DRAWING FOR ALL STRUCTURE DETAIL.

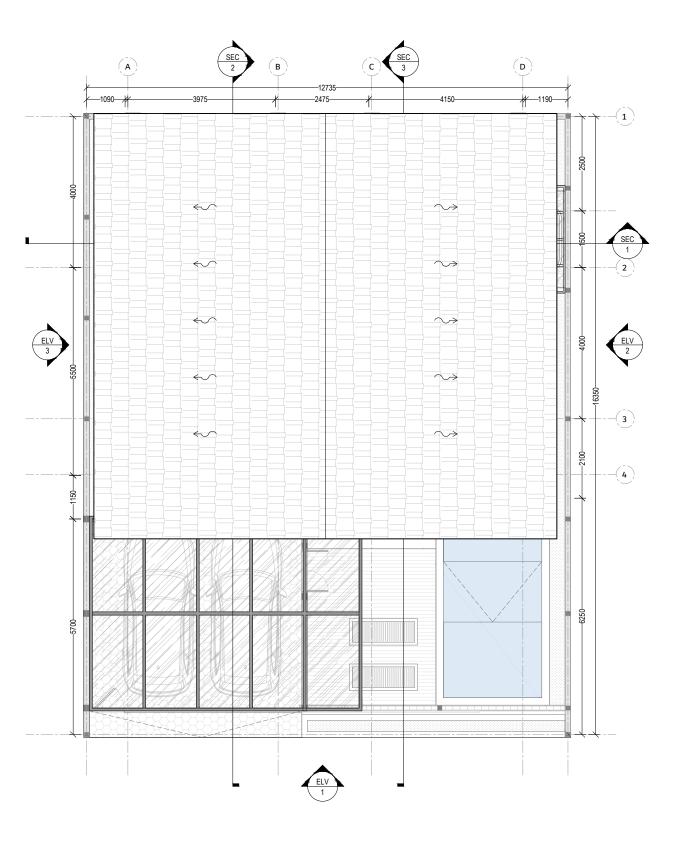

LAND AREA	
BUILDING AREA (GF + 1F)	

- GROUND FLOOR BEDROOM 1 BATHROOM 1 KITCHEN, LIVING, DINING POWDER ROOM LAUNDRY & STORAGE

# 99.7 SQM 16.4 SQM 9.2 SQM 66.3 SQM 2.5 SQM 5.3 SQM

212.5 SQM 169.8 SQM

# FIRST FLOOR - BEDROOM 2 - BATHROOM 2 - MASTER BEDROOM - MASTER BATHROOM WALKIN CLOSET FOYER BALCONY

# 70.1 SQM 17 SQM 6.4 SQM 16.6 SQM 10.7 SQM 6.2 SQM 4.2 SQM 9 SQM OUTDOOR AREA - POOL - POOL DECK - TERRACE - GARDEN - CARPORT

112.8	SQM	
16.7	SQM	
17.9	SQM	
10.6	SQM	
33.9	SQM	
33.7	SQM	

2. Din	not scal nensions ness (If o	do not	includ	e finishes	
3. All	dimensi	ons sha	ll be ve	rified on s	ite
4. Arc		nall be i		work. in writing	g of
5. An		n the sh	neet are	approxin	nate
and ir	ndicative	only.			
Revision	Date	R	eason of I	ssue	Checke
Key Plan	n				
	DROO	M VIL	LA - SI	ESEH	
Archite					
Structu	ıral Engi	neer			
MEP Er	ngineer				
Landsc	ape Des	igner			
Interio	r Design	er			
Ligthtir	ng Desig	ner			
Submit	tted To				
Maya	an Re				
	: Numbe	r:			
Date 16/11	/2022	-			
Approv	-				
Drawn	by				
Sheet 1	litle				
			1 VILLA ED DRA		
Sheet I	Number:	:			
		ROO	FPLAN		
Scale	•		1:10	D	
Issue	Numb	er	FOR R	EFERENCE	ONLY

General Notes

### ROOF PLAN


SCALE 1:100

Issue Date:



(

		<ol> <li>Do not scale drawings.</li> <li>Dimensions do not include finishe thickness (If otherwise mentioned).</li> <li>All dimensions shall be verified on before proceeding with the work.</li> <li>Architect shall be notified in writin any discrepancies.</li> <li>Any areas in the sheet are approx and indicative only.</li> </ol>			oned). ified on s /ork. in writing	site ng of	
		Revision	Date	Reason of Is	sue	Checked	
		Key Pla					
STUCCO PAINT IN. DARK GREY WOODEN ISTPLANK							
		Projec	t Name				
				M VILLA - SE	SEH		
ENGKIRAI WOOD		Archit	ect				
IN. BLACK IETAL PIPE Ø10MM IN. BLACK							
iengkirai wood HK. 30MM		Struct	ural Engi	ineer			
IETAL ALUMUNIUM RAME							
		MEP E	ngineer				
DLEAR TEMP <u>ERED G</u> LASS THK. 12MM		Landso	cape Des	igner			
/IETAL 75X150MM PERGOLA							
STUCCO PAINT IN. DARK GREY		Interio	or Design	ner			
		Ligthti	ng Desig	iner			
CUSTOM ROSTER							
SOX15CM FIN. DARK GREY							
			itted To				
IETAL SLIDING		iviay	an Re	vali			
GARAGE DOOR PLANTER STUCCO PAINT IN. DARK GREY		Projec	t Numbe	er:			
		Date 16/1	1/2022	!			
			ved by				
		D	hu				
		Drawn	ьр				
		Sheet	Title				
				DROOM VILLA D GINEERED DRAW			
		Sheet	Number	:			
				ELEVATION 1			
ELEVATION 1		Scale	9	1:100			
	SCALE 1:50	Issue	e Numt	per FOR RE	FERENCE	ONLY	
		Issue	Date:	16/11	/2022		

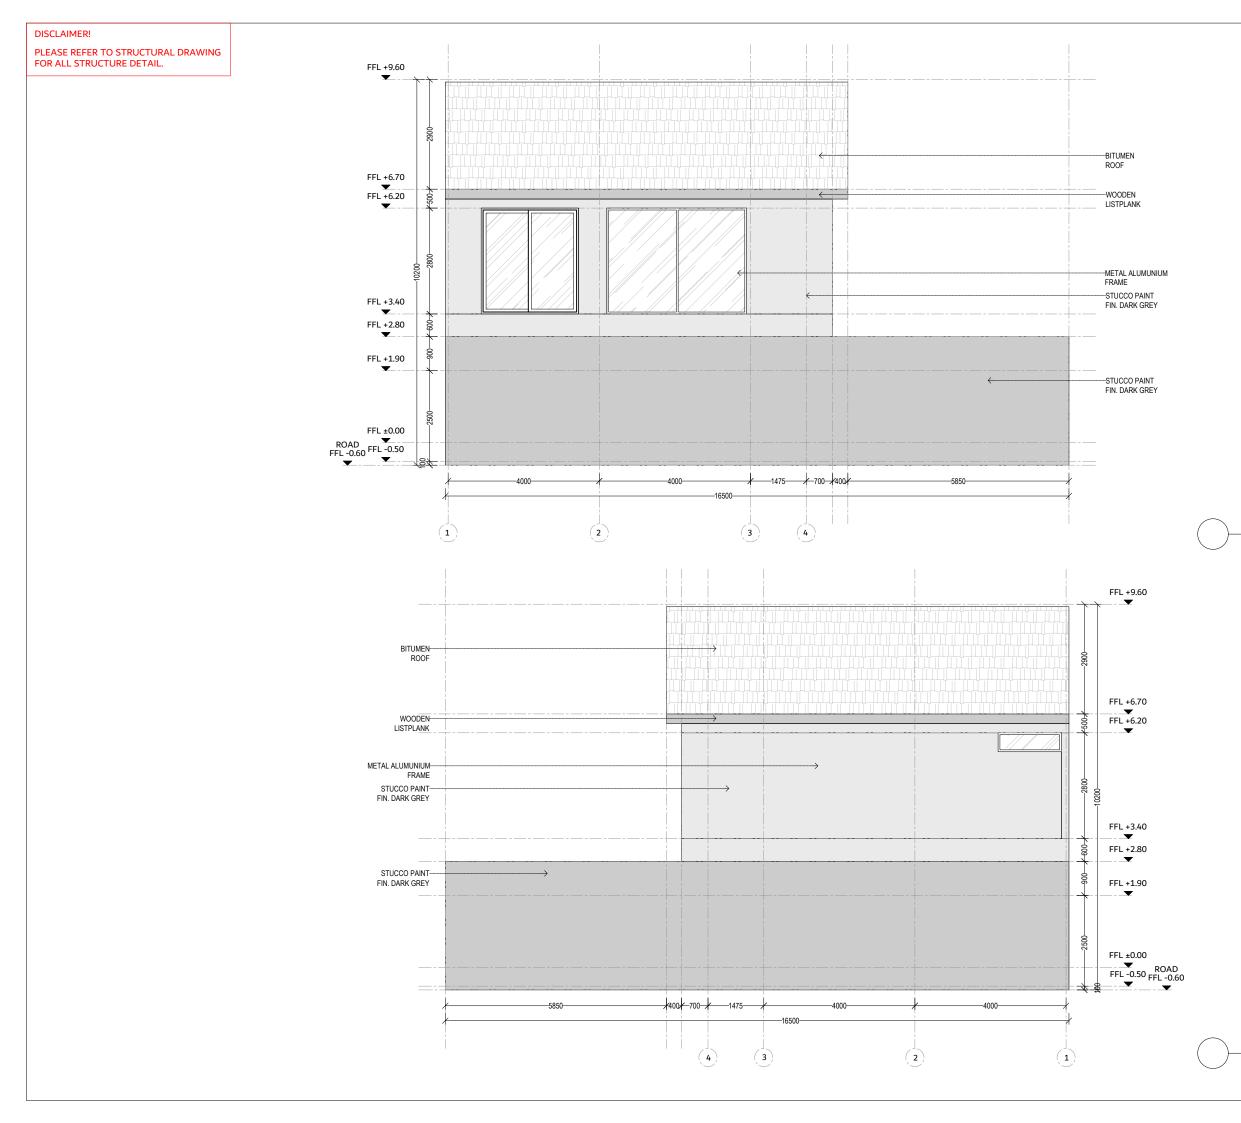


thickn	ondia	e drawii		finiti	
	ess (If o	therwis	e menti	finishes oned). fied on :	site
before	procee	ding wi	th the w		
any di	screpan	cies.		approxir	
	dicative				
Revision	Date	Re	ason of Is	sue	Checke
_					
_					
Key Plan					
Project	Name				
3D BEI	DROOI		.A - SE	SEH	
Archite	t				
Structu	ral Engir	neer			
MEP En	gineer				
Landsca	pe Desi	gner			
Interior	Design	er			
Ligthtin	g Desigr	ner			
Cut ***	tod T				
Submit		/ah			
Submitt Maya		/ah			
Maya	n Rev				
	n Rev				
Maya Project Date	n Rev				
Maya Project Date 16/11,	Number				
Maya Project Date	Number				
Maya Project Date 16/11,	Number /2022 ed by				
Maya Project Date 16/11, Approve	Number /2022 ed by				
Maya Project Date 16/11, Approve	Number /2022 ed by				
Maya Project Date 16/11, Approve	Number /2022 ed by py	r:			
Maya Project Date 16/11, Approve	Number /2022 ed by 2y itle	r:	VILLA D		
Maya Project Date 16/11, Approve	Number /2022 ed by 2y itle	r:			
Maya Project Date 16/11, Approver	Number /2022 ed by py itle 3 BEE	r:			
Maya Project Date 16/11, Approve	Number /2022 ed by py itle 3 BEE	r:			
Maya Project Date 16/11, Approver	Number /2022 ed by y itle a BEE ENG	r:	D DRAV		
Maya Project Date 16/11, Approver	Number /2022 ed by y itle a BEE ENG	r:	D DRAV		
Maya Project Date 16/11, Approve Drawn I Sheet Ti Sheet N	Number /2022 ed by y itle a BEE ENG	r:	D DRAV		
Maya Project Date 16/11, Approver	Number /2022 ed by y itle a BEE ENG	r:	D DRAV		
Maya Project Date 16/11, Approv Drawn I Sheet T	Number /2022 ed by y itle a BEE ENG	r: DROOM IINEERE	D DRAV		E ONLY
Maya Project Date 16/11, Approv Drawn I Sheet T	Number /2022 ed by 299 itile 3 BEC ENC	r: DROOM SINEERE ELEVAT	D DRAW	VING	

### ELEVATION 2

SCALE 1:100


**ELEVATION 3** 

SCALE 1:100

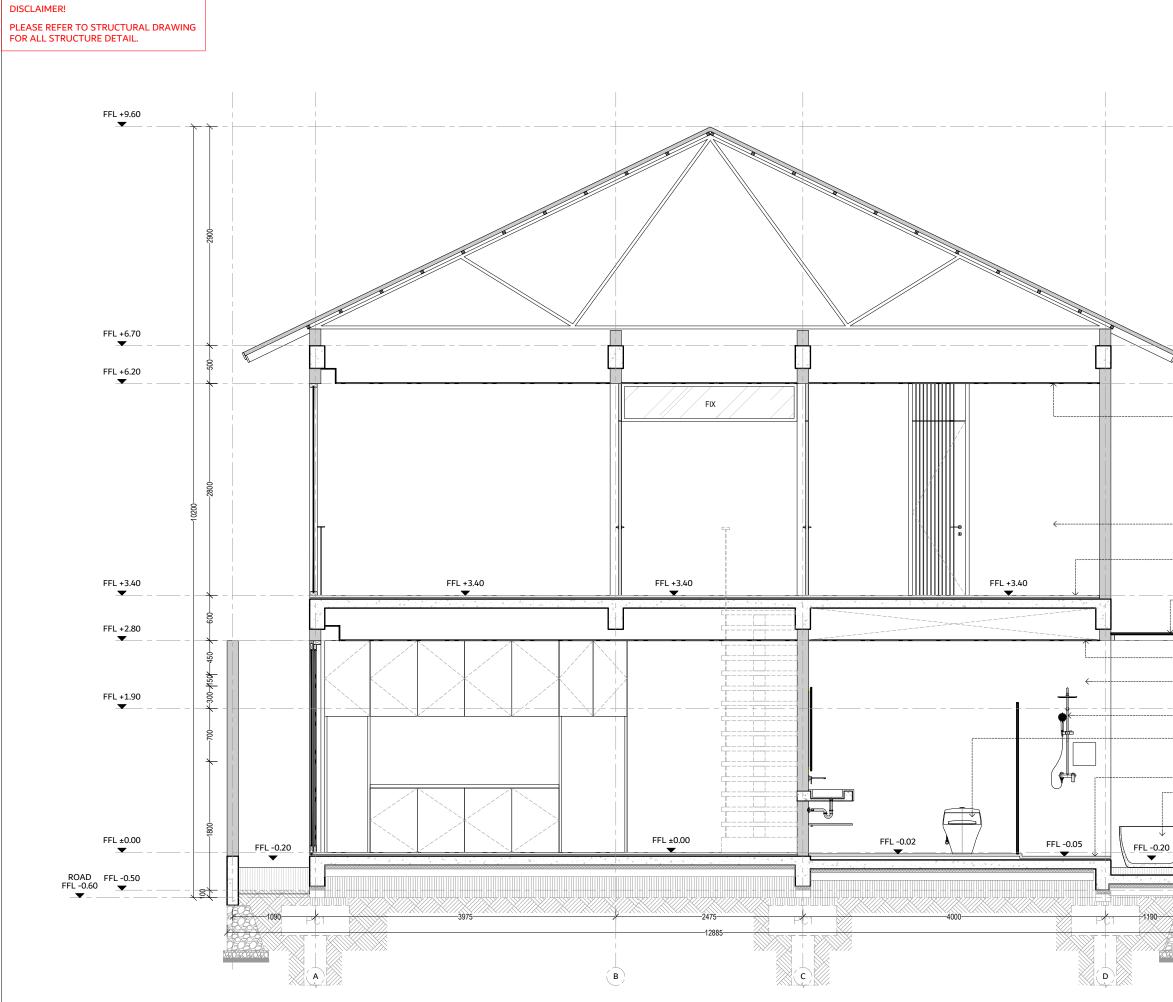

I			General Notes 1. Do not scale drawings. 2. Dimensions do not include finishes thickness (if otherwise mentioned). 3. All dimensions shall be verified on site before proceeding with the work. 4. Architect shall be notified in writing of any discrepancies. 5. Any areas in the sheet are approximate and indicative only.
			Revision Date Reason of Issue Checked
1			
			Key Plan
			Project Name
7			3D BEDROOM VILLA - SESEH
			Architect
	GYPSUM CEILING		
	FIN. WHITE PAINT		
			Structural Engineer
l			
			MEP Engineer
	WALL FIN. WHITE PAINT		
	TERRAZZO FLOORING		
	TENNAZZOTEOONING		Landscape Designer
	POLYCARBONAT		
	ROOF		
			Interior Designer
	GYPSUM CEILING FIN. WHITE PAINT		
	WALL TILE		Ligthting Designer
	20X10CM		
	SHOWER SBO.		
	SHOWER ODD.		
	WATER CLOSET SBO.		Submitted To
			Mayan Revah
	TERRAZZO FLOORING		
	CUSTOM TERRAZZO		Project Number:
	BATHTUB		Date
			16/11/2022
			Approved by
/			Drawn by
			Sheet Title
			3 BEDROOM VILLA DETAIL
			ENGINEERED DRAWING
			Sheet Number:
			SECTION 1
$\frown$	SECTION 1		Scale 1:100
J		SCALE 1:100	Issue Number FOR REFERENCE ONLY
-			

Issue Date:

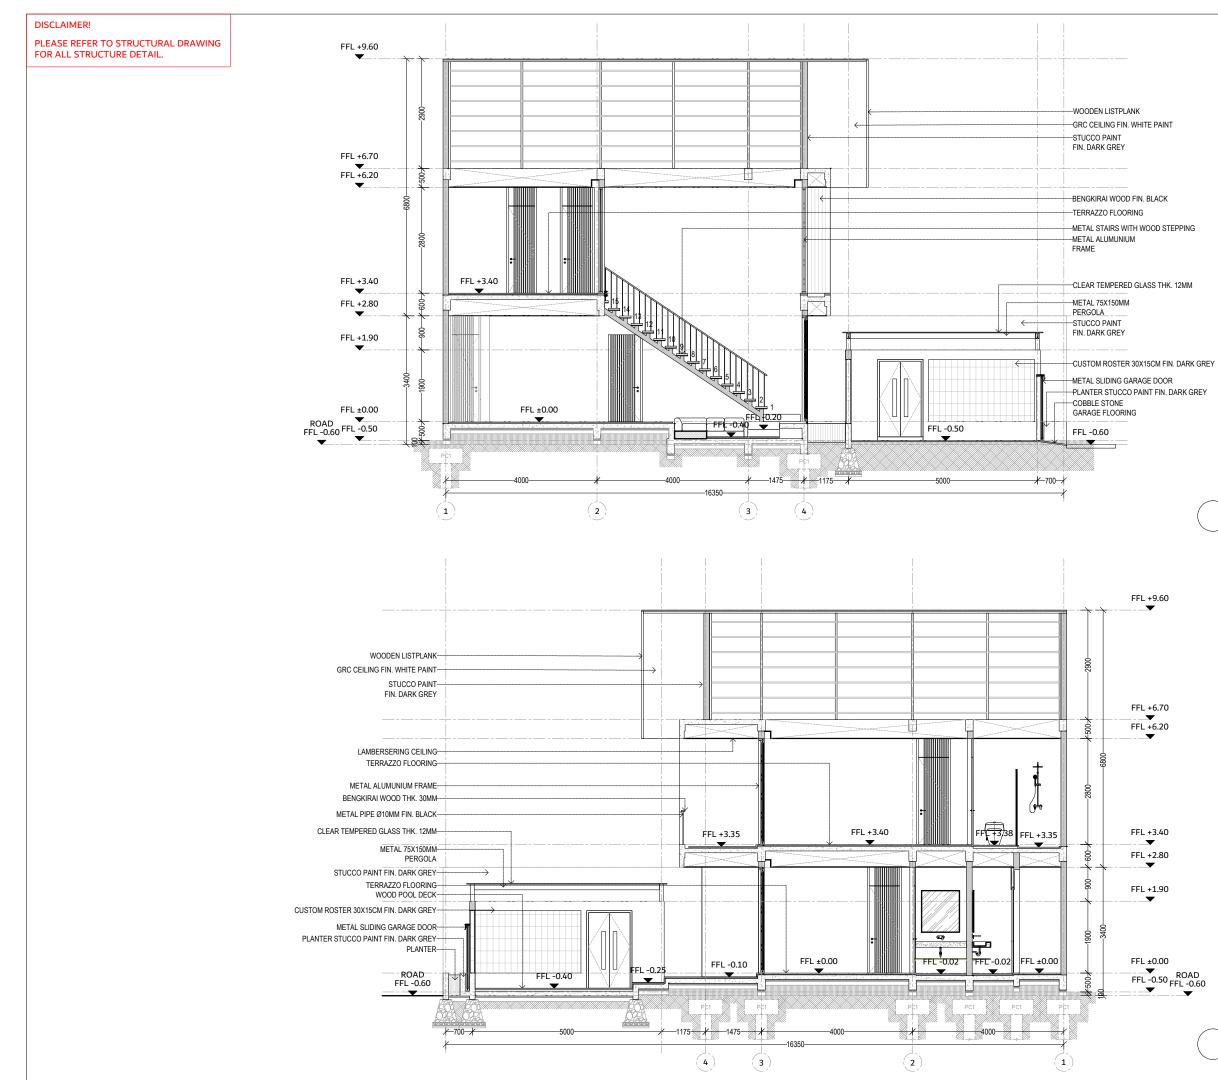

# **SECTION 2**

SCALE 1:100

**SECTION 3** 

SCALE 1:100

General Notes Do not scale drawings.
 Dimensions do not include finishes thickness (If otherwise mentioned).
 All dimensions shall be verified on site before proceeding with the work.
 Architect shall be notified in writing of any discremancies any discrepancies. 5. Any areas in the sheet are approximate and indicative only. Revision Date Key Plan Project Name 3D BEDROOM VILLA - SESEH Architect Structural Enginee MEP Engineer andscape Designer nterior Designer Ligthting Designer Submitted To Mayan Revah Project Number: Date 16/11/2022 proved b Drawn by Sheet Title 3 BEDROOM VILLA DETAIL ENGINEERED DRAWING

Sheet Num


SECTION 2-3

1:100

Scale

FOR REFERENCE ONLY Issue Number


Issue Date:

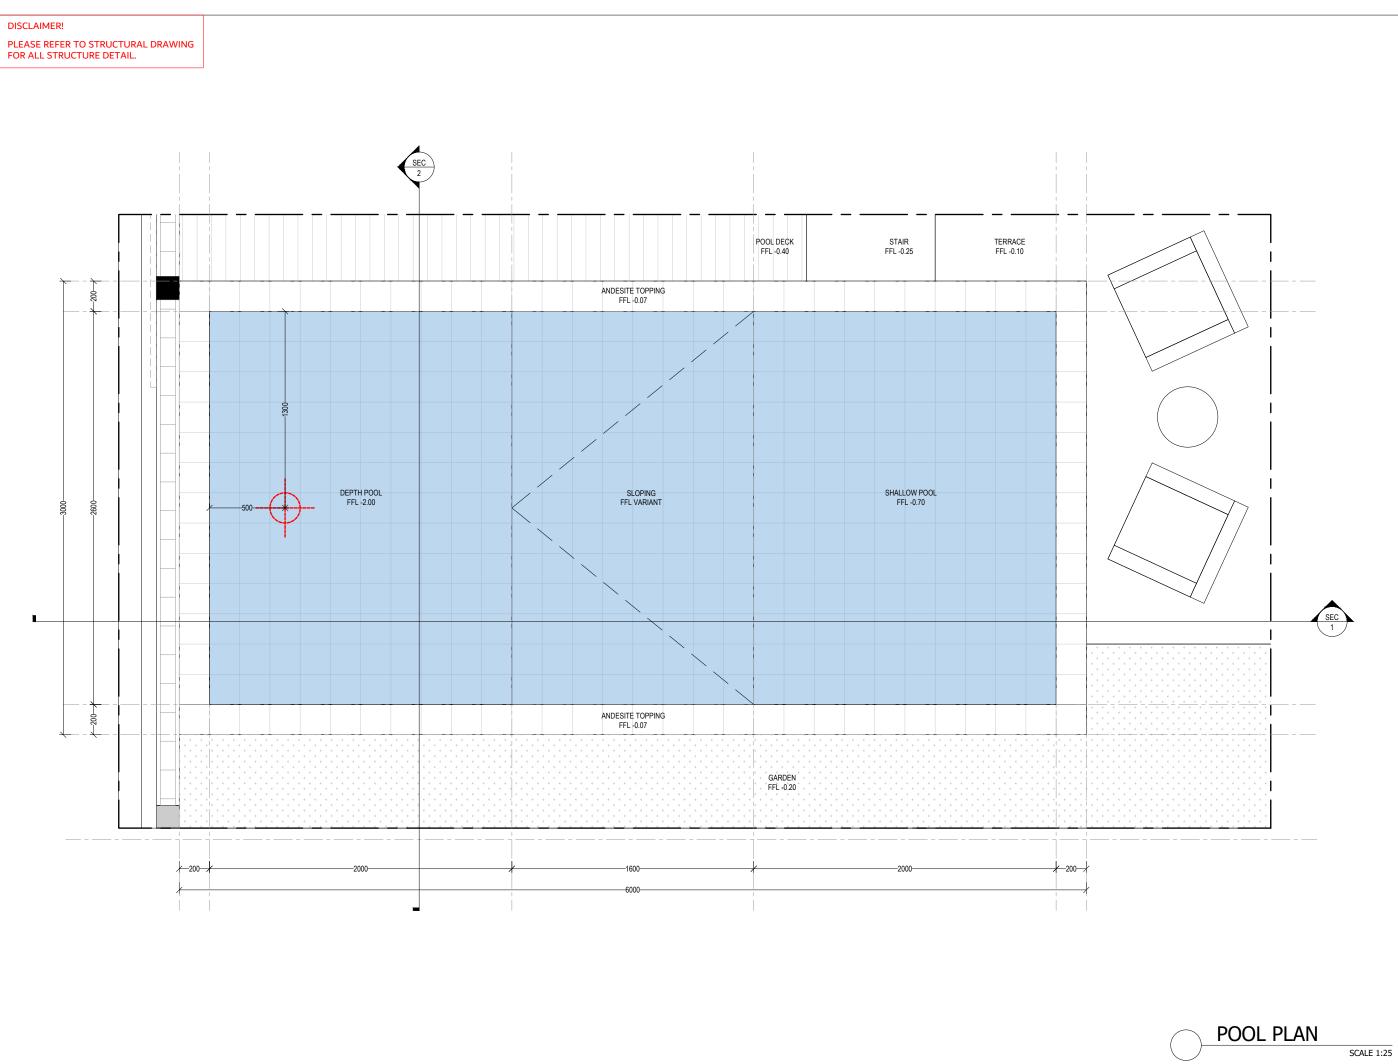


2. Dir		do not	ngs. include finishes e mentioned).				
<ol> <li>All dimensions shall be verified on site before proceeding with the work.</li> </ol>							
any d	<ol> <li>Architect shall be notified in writing of any discrepancies.</li> </ol>						
5. Any areas in the sheet are approximate and indicative only.							
tevision	Date	Re	ason of Issue	Checked			
Key Pla	n						
y rið							
Projec	t Name						
			A - SESEH				
Archite	ect						
Structi	ural Engi	neer					
MEP E	ngineer						
ander	ape Des	igner					
canuse	ape bes	Silei					
Interio	r Design	er					
Ligthti	ng Desig	ner					
	tted To						
May	an Re	vah					
Project	t Numbe	r:					
Date 16/11	1/2022						
Appro	ved by						
Drawn	by	_	_	]			
Sheet '	Title						
		DROCT	VIII A DET.				
			VILLA DETAIL D DRAWING				
Sheet	Number						
Jneet	wumber:						
		POOL	DETAIL				
Scale	9		1:100				
Issue	Numb	er	FOR REFERENCE	ONLY			

General Notes

Issue Date:

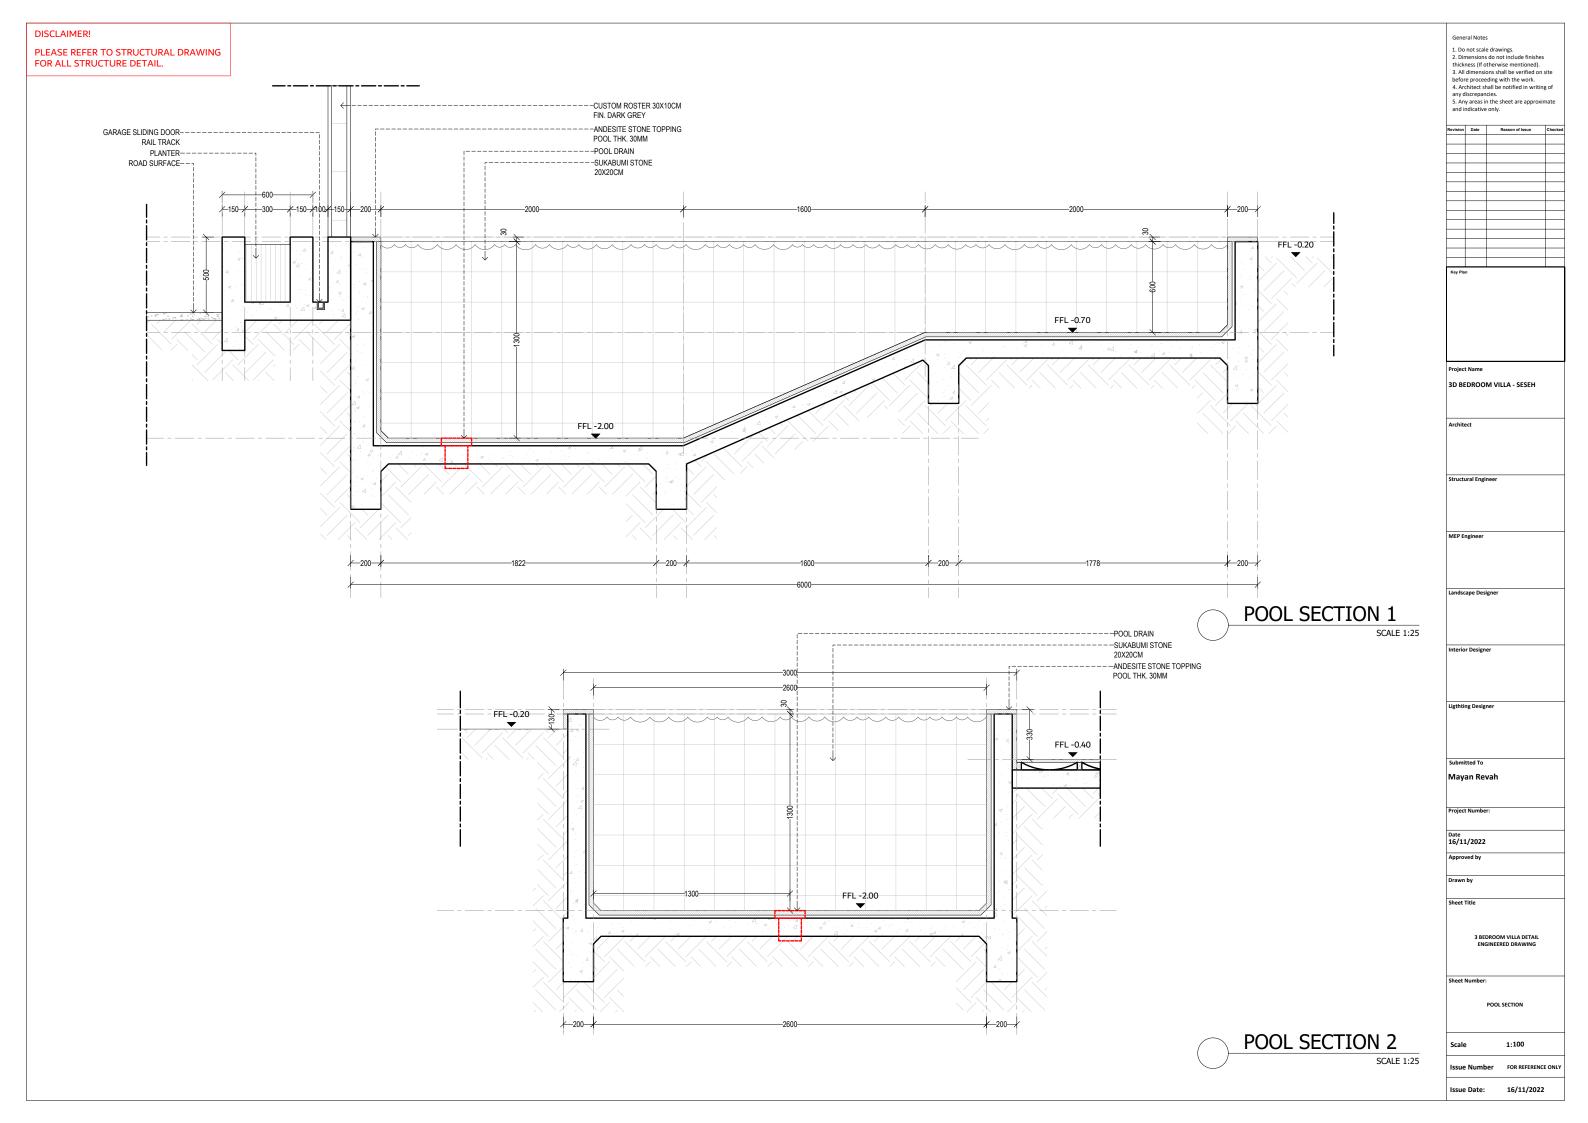


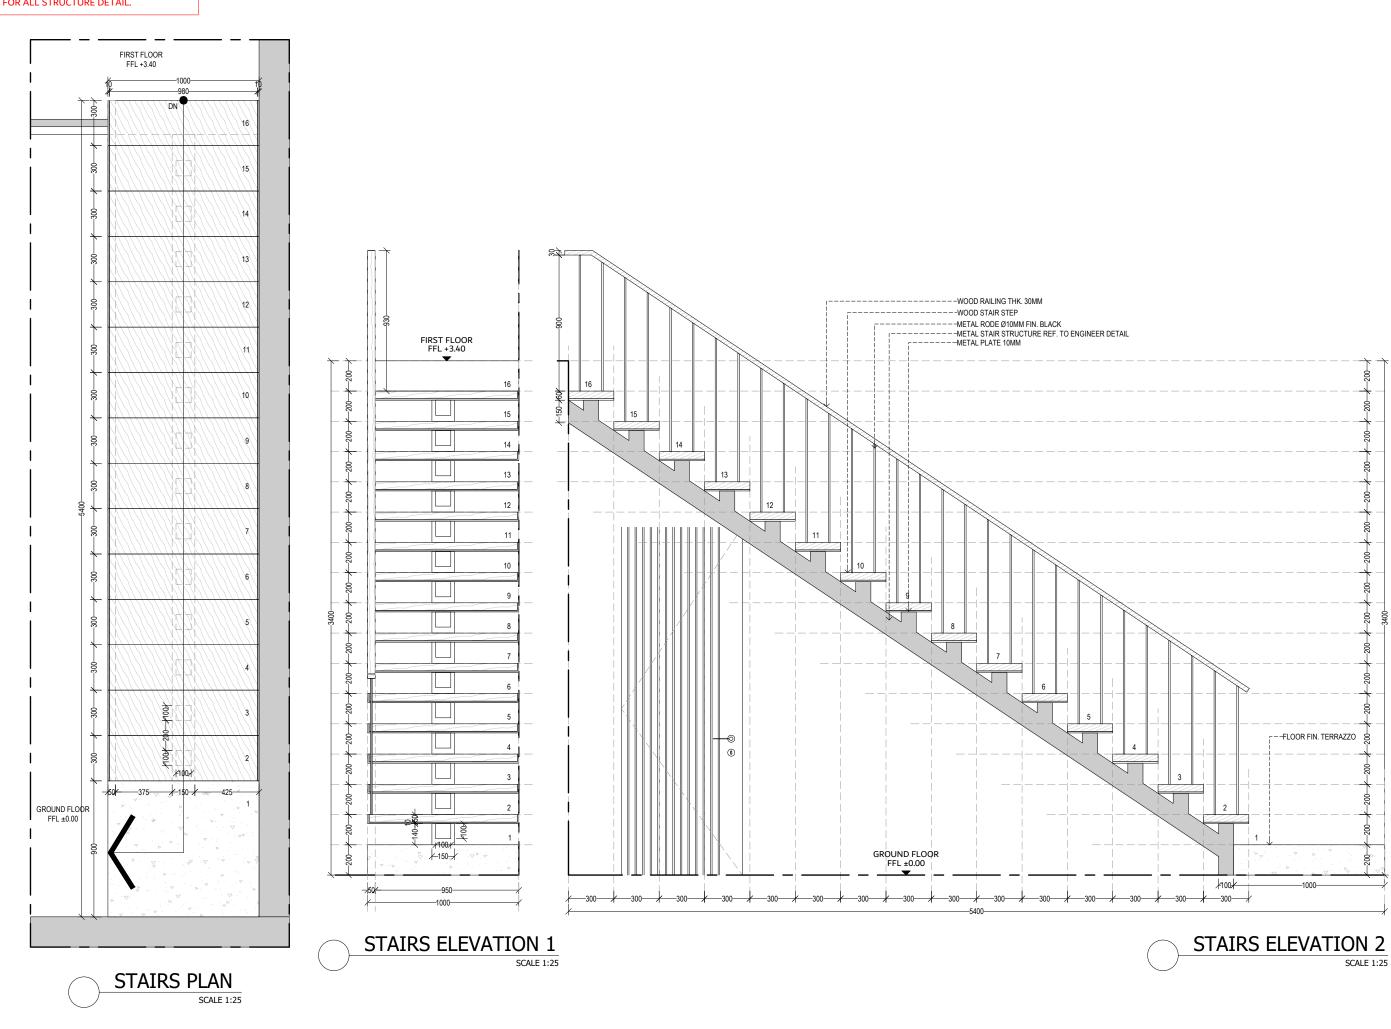



DISCLAIMER!

PLEASE REFER TO STRUCTURAL DRAWING FOR ALL STRUCTURE DETAIL.

1. Do 2. Dir thick 3. All befor 4. Are any d 5. An	ness (If o dimensi- re procee chitect si liscrepan	e drawin s do not therwis ons shal eding wi nall be n cies. n the sh	ngs. include finishes e mentioned). I be verified on : th the work. otified in writinj eet are approxir	g of
Revision	Date	Re	ason of Issue	Checked
Key Pla				
	t Name			
3D BE	DROO		A - SESEH	
Archite	ect			
	ural Engi	neer		
	ngineer	igner		
Interio	r Design	er		
Ligthti	ng Desig	ner		
	00			
	tted To	-		
May	an Re	vah		
Projec	t Numbe	r:		
Date				
	L/2022			
Appro	ved by			
Drawn	by			
Drawn Sheet				
	ENG	SINEERE	VILLA DETAIL D DRAWING	
Sheet	Number	DETAIL	STAIRS	
Scale			1:100	
Issue	Numb	er	FOR REFERENCE	E ONLY
Issue	Date:		16/11/2022	

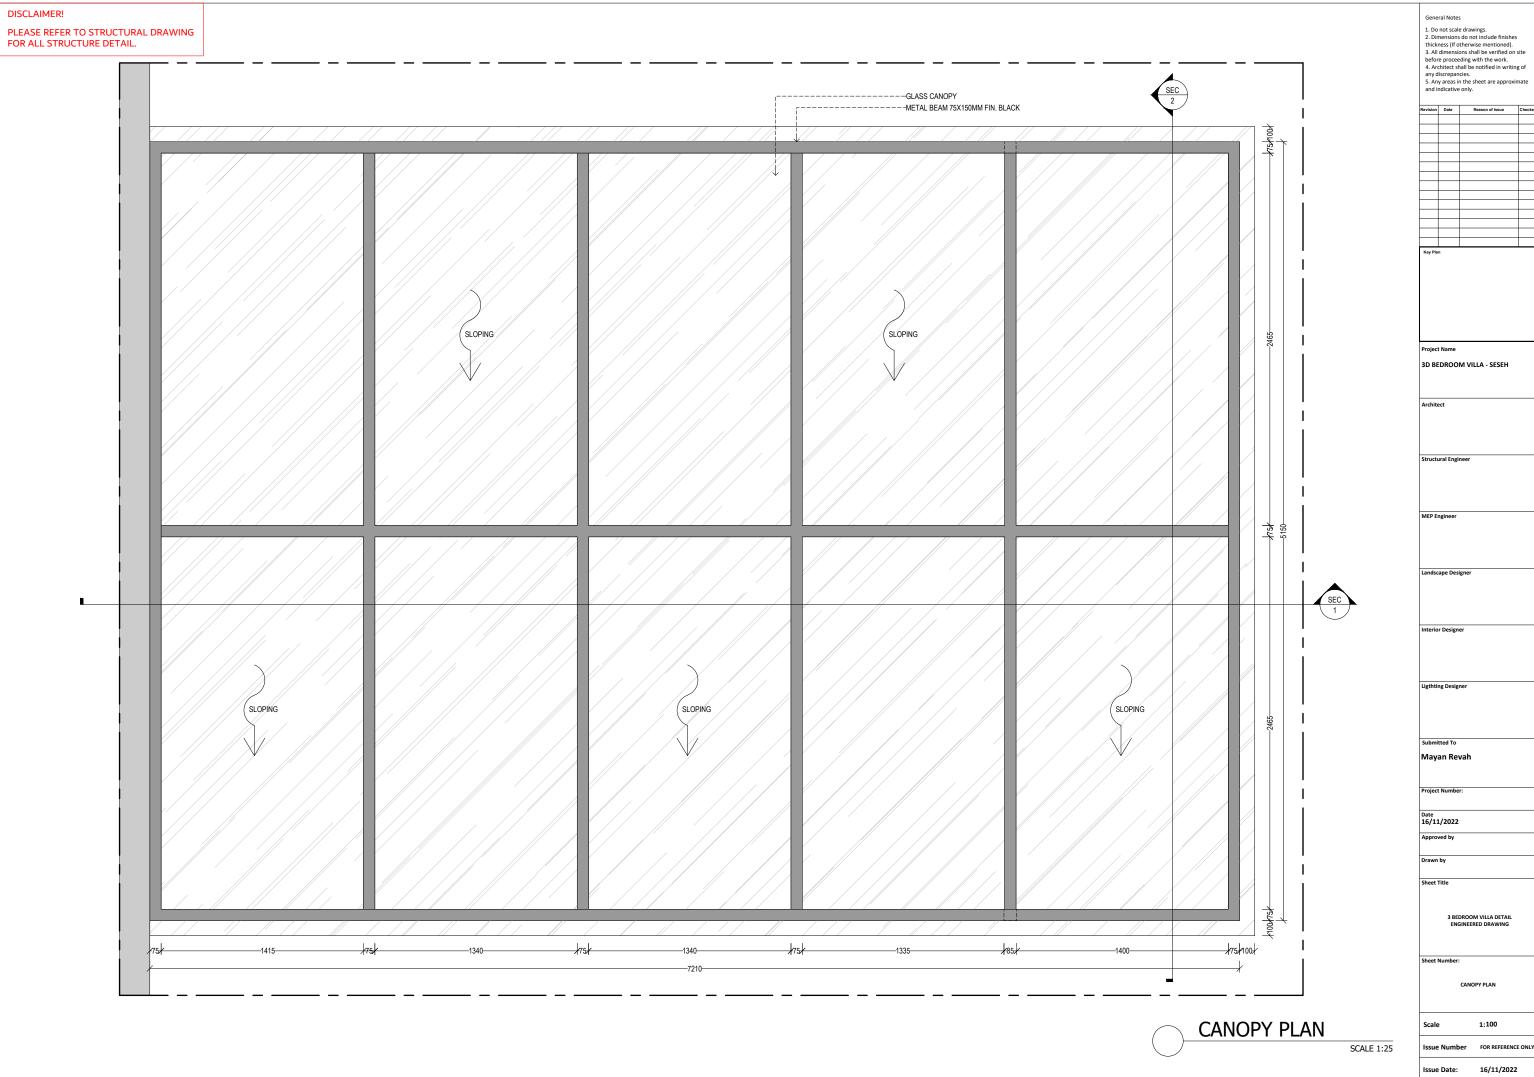

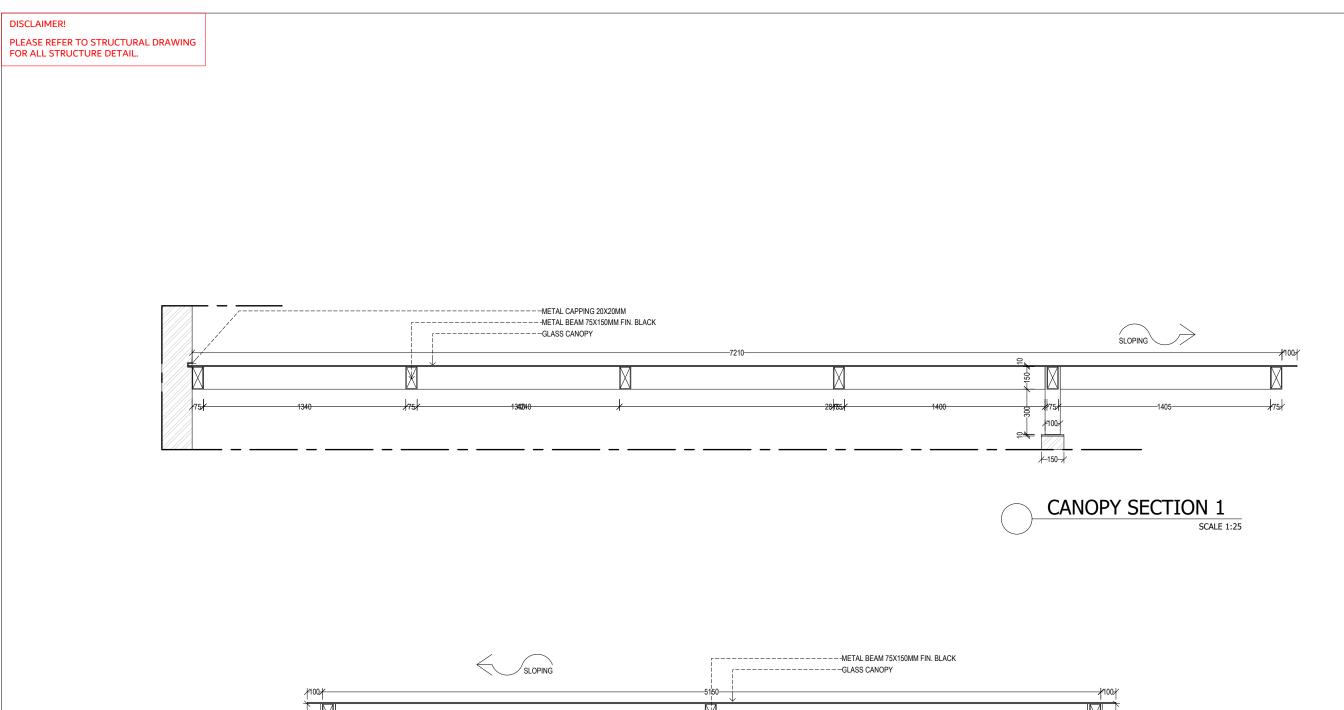


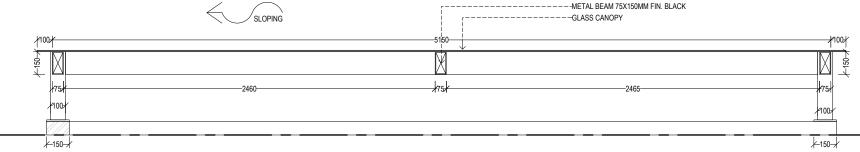


CANOPY SECTION 2 SCALE 1:25

1. Do 2. Dir thick 3. All befor 4. Are any d 5. An	mensions ness (If o dimensio re procee chitect sh liscrepan	e drawings. do not include finishes therwise mentioned). ons shall be verified on s ding with the work. hall be notified in writing cies. the sheet are approxim	of
Revision	Date	Reason of Issue	Checked
Key Pla			
Project	t Name		
		M VILLA - SESEH	
JU DI		VILLA - JLJEN	
Archite	ect		
Struct	ural Engi	neer	
MEP E	ngineer		
Landso	ape Desi	gner	
Interio	or Design	or	
interio	i Designi		
Ligthti	ng Desig	ner	
Submi	tted To		
	an Rev	vah	
- 7			
Projec	t Numbe	r:	
Date 16/11	1/2022		
	ved by		
	. cu by		
Drawn	by		
Sheet	Title		
	3 BF	DROOM VILLA DETAIL	
		SINEERED DRAWING	
Sheet	Number:		
		ANOPY DETA:	
	(	CANOPY DETAIL	
Scale	•	1:100	
Juit	-		
Issue	Numb	er FOR REFERENCE	ONLY
1	Data	16/11/2022	
issue	Date:	10/11/2022	


E1	E2	E3	E4	E5	E6	E7	E8	E9
<u> </u>			X			-#Ag	<u>\$</u> X	¢
O	$\odot$ $\odot$			□ • 😔 😔	••••••			Ċ.
HEIGHT 300MM	HEIGHT 1000MM	HEIGHT 1000MM	HEIGHT 1000MM	HEIGHT 500MM	HEIGHT 1000MM	HEIGHT 500MM	HEIGHT 1000MM	HEIGHT 1000MM

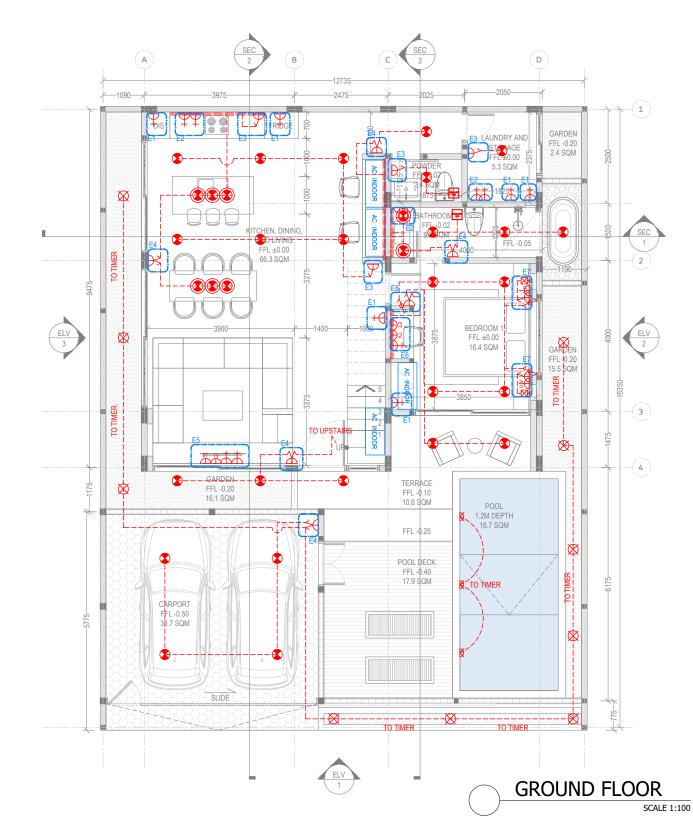


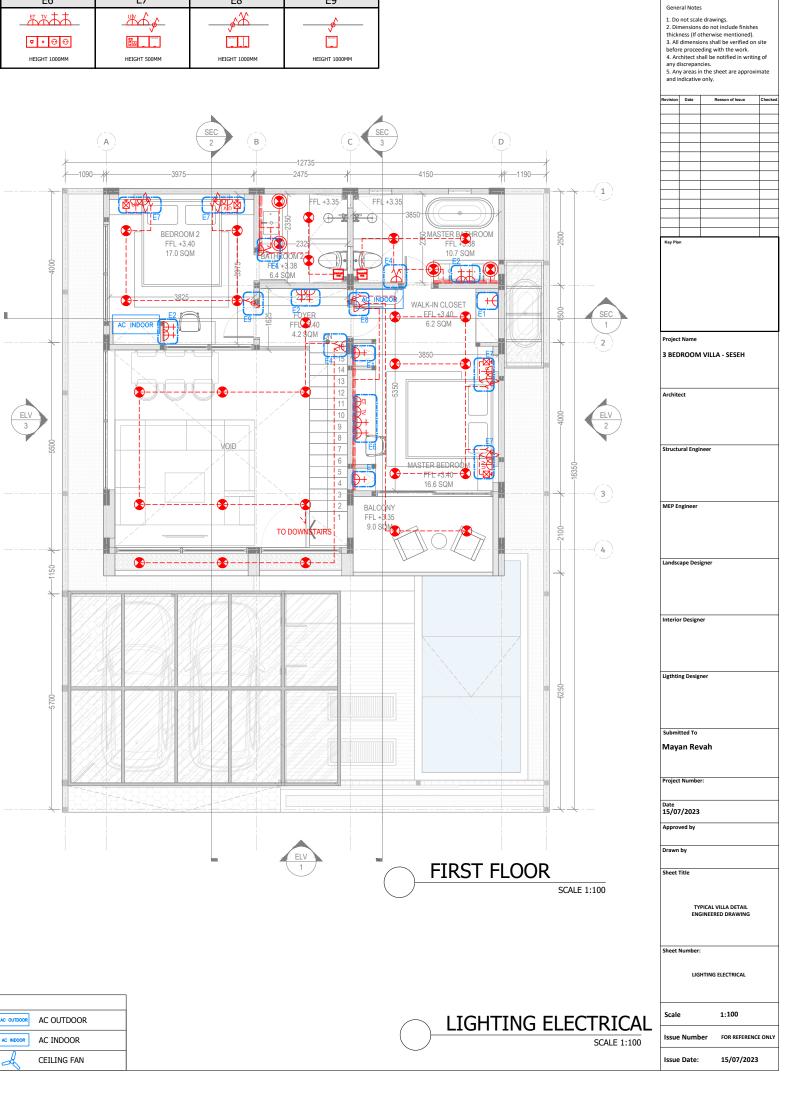

#### LEGEND ELECTRICAL

	😤 🗑 WEATHER PROOF POWER PLU	G 🗄 🖸 ETHERNET	TV PLUG		
	SINGLE SWITCH	💉 🧾 2 WAY SWITCH	5 FLOOR PLUG		
UNIVERSAL POWER PLU	JG 🔏 🛄 DOUBLE SWITCH	2 GANG 2 WAY SWITCH			
LEGEND LIGHTING					
DOWNLIGHT	Souther Double Downlight	EXHAUST FAN	STAIR LAMP	2 WAY SWITCH	AC OUTDOOR AC OUTDOOR
PENDANT LAMP	) PENDANT LAMP K SP		SINGLE SWITCH	2 GANG 2 WAY SWITCH	AC INDOOR AC INDOOR
SPOT LIGHT	LED LIGHTING	Z POOL LAMP	DOUBLE SWITCH	GARDEN LAMP	CEILING FAN

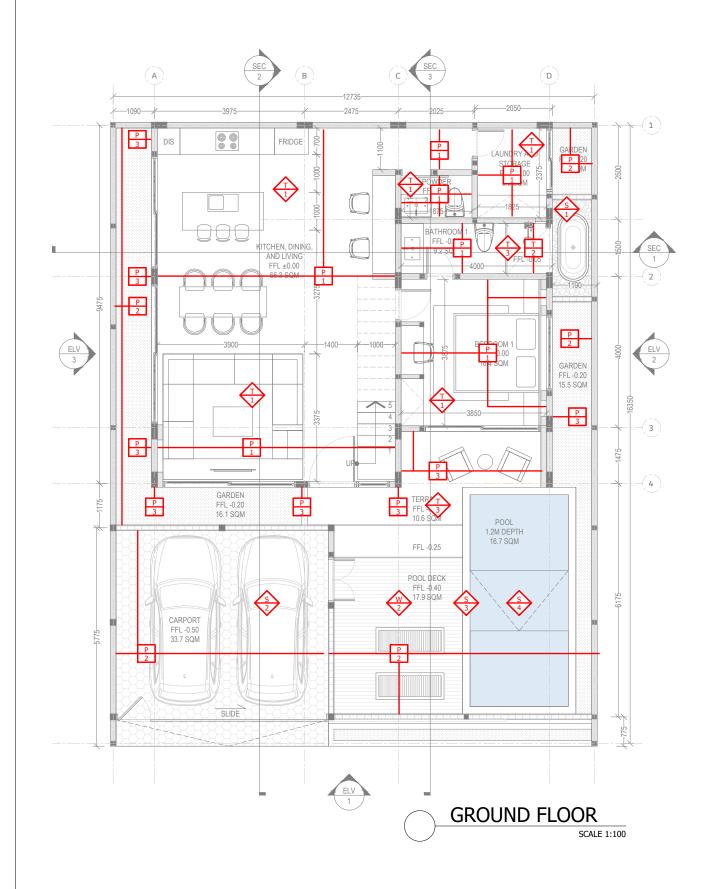

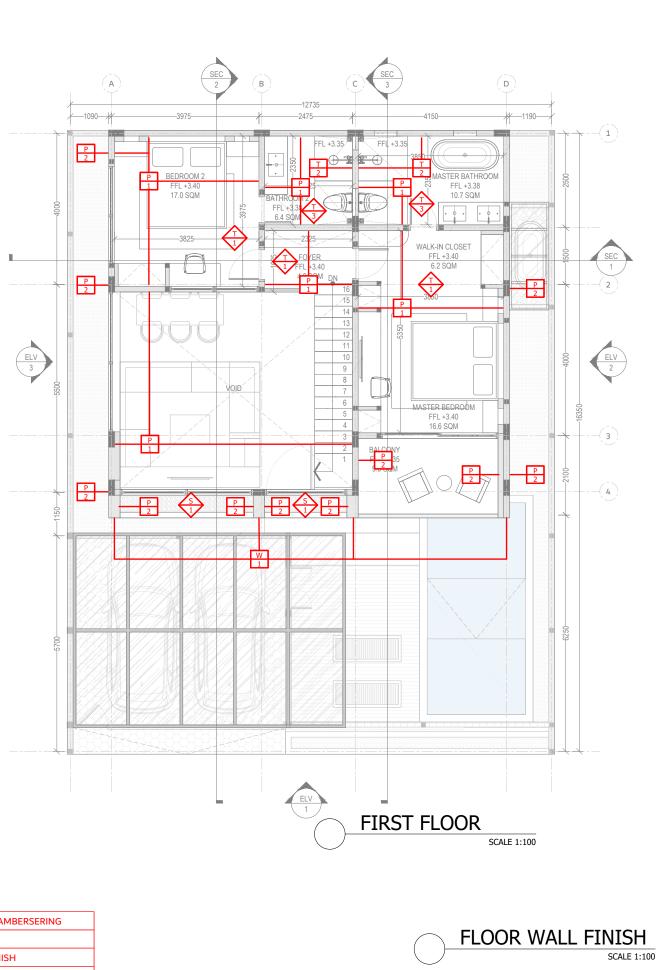


#### LEGEND

LEGEND			
P1 - INTERIOR WHITE PAINT	T2 - 20X5CM NATURAL STONE TILE	S3 - ANDESITE STONE 20X20CM	W3 - COCONUT WOOD LAMBERSERING
P2 - STUCCO FIN. PAINT DARK GREY	T3 - GREY PEBBLE WASH FLOORING	S4 - SUKABUMI STONE 20X20CM	C1 - GYPSUM CEILING
P3 - EXTERIOR WHITE PAINT	S1 - PEBBLE STONE	W1 - BENGKIRAI WOOD FIN. NATURAL	C2 - CONCRETE ROOF FINISH
T1 - TERRAZZO TILE LIGHT GREY	S2 - COBBLE STONE	W2 - ULIN WOOD DECKING FIN. NATURAL	B1 - BITUMEN ROOF

Do not scale draw     Dimensions do     dinensions do     dinensions of     dinensions shi before proceeding w     Architect shall be     any discrepancies.     S. Any areas in the s     and indicative only.     Revision Date	t include finishes ise mentioned).	
<ol> <li>All dimensions shi before proceeding w</li> <li>Architect shall be any discrepancies.</li> <li>Any areas in the s and indicative only.</li> </ol>		
<ol> <li>Architect shall be any discrepancies.</li> <li>Any areas in the s and indicative only.</li> </ol>	an be vermed on s	ite
any discrepancies. 5. Any areas in the s and indicative only.		of
and indicative only.		
Revision Date F		
	Reason of Issue	Checke
Key Plan		
Project Name		
•		
3 BEDROOM VILL	A - SESEH	
Architect		
Structural Engineer		
MEP Engineer		
Landscape Designer		
Interior Desires		
Interior Designer		
Ligthting Designer		
Submitted To		
Mayan Revah		
Project Number:		
Date		
Date 15/07/2023		
15/07/2023 Approved by		
15/07/2023		
15/07/2023 Approved by Drawn by		
15/07/2023 Approved by		
15/07/2023 Approved by Drawn by		
15/07/2023 Approved by Drawn by Sheet Title	VILLA DETAIL	
15/07/2023 Approved by Drawn by Sheet Title	VILLA DETAIL LED DRAWING	
15/07/2023 Approved by Drawn by Sheet Title	VILLA DETAIL VIED DRAWING	
15/07/2023 Approved by Drawn by Sheet Title TYPICAL ENGINEER	VILLA DETAIL LED DRAWING	
15/07/2023 Approved by Drawn by Sheet Title	VILLA DETAIL LED DRAWING	
15/07/2023 Approved by Drawn by Sheet Title TYPICAL ENGINEER Sheet Number:	ED DRAWING	
15/07/2023 Approved by Drawn by Sheet Title TYPICAL ENGINEER Sheet Number:	VILLA DETAIL IED DRAWING ALL FINISH 1	
15/07/2023 Approved by Drawn by Sheet Title TYPICAL ENGINEER Sheet Number:	ED DRAWING	
15/07/2023 Approved by Drawn by Sheet Title TYPICAL ENGINEER Sheet Number:	ED DRAWING	
15/07/2023 Approved by Drawn by Sheet Title TYPICAL ENGINEER Sheet Number: FLOOR W.	ALL FINISH 1	

Issue Date:

15/07/2023

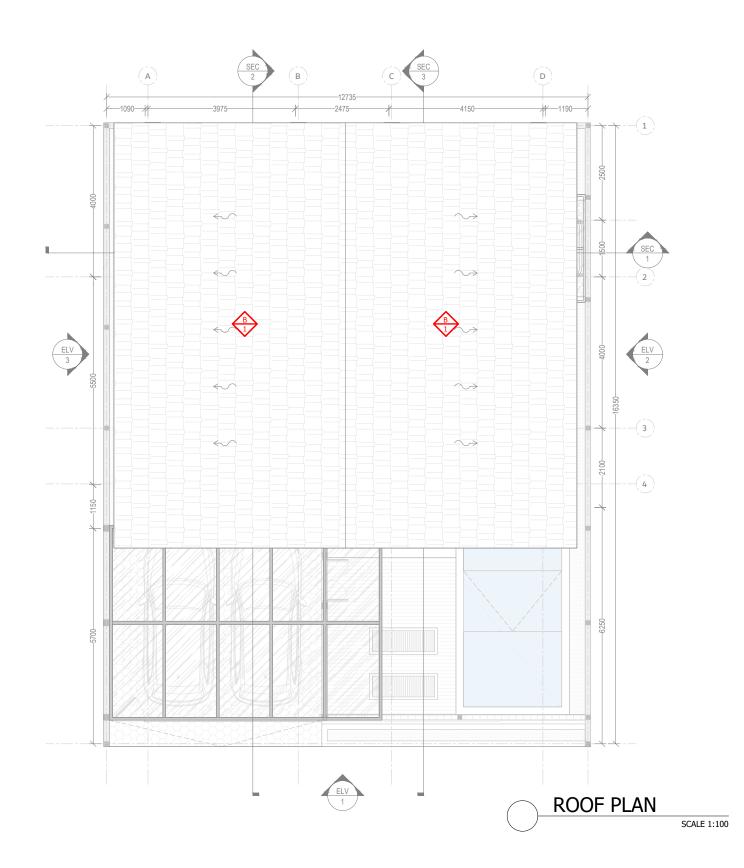

LEGEND			
P1 - INTERIOR WHITE PAINT	T2 - 20X5CM NATURAL STONE TILE	S3 - ANDESITE STONE 20X20CM	W3 - COCONUT WOOD LAMBERSERING
P2 - STUCCO FIN. PAINT DARK GREY	T3 - GREY PEBBLE WASH FLOORING	S4 - SUKABUMI STONE 20X20CM	C1 - GYPSUM CEILING
P3 - EXTERIOR WHITE PAINT	S1 - PEBBLE STONE	W1 - BENGKIRAI WOOD FIN. NATURAL	C2 - CONCRETE ROOF FINISH
T1 - TERRAZZO TILE LIGHT GREY	S2 - COBBLE STONE	W2 - ULIN WOOD DECKING FIN. NATURAL	B1 - BITUMEN ROOF


	al Note	s e drawii	ngs.		
			include fi e mentior		
3. All (	dimensi	ons shal	l be verifi th the wo	ed on s	ite
4. Arc	hitect sl screpan	hall be n	otified in	writing	g of
5. Any	areas i	n the sh	eet are ap	proxin	nate
and in	dicative	only.			
Revision	Date	Re	ason of Issu	e	Check
Key Plan					
Project	Name				
3 BED	ROON		- SESEH	ł	
Archite	ct				
Structu	ral Engi	neer			
MEP En	gineer				
		-			
Landsca	ipe Des	igner			
Interior	Design	er			
Ligthtin	g Desig	ner			
L					_
Submit	ted To				
Maya	in Re	vah			
Project	Numbe	r:			
Date 15/07	/2023				
Approv	ea by				
Drawn	bv				
2.awii	-,				
Sheet T	itle				
	тү	PICAL V	ILLA DETA	IL	
	ENG	SINEERE	D DRAWI	NG	
					_
Sheet N	lumber				
	FLC	OR WA	LL FINISH	2	
<u> </u>					
Scale			1:100		
<u> </u>					
Iccus	Numb	er	FOR REFI	DENIC	


## FLOOR WALL FINISH

SCALE 1:100

15/07/2023

Issue Date:

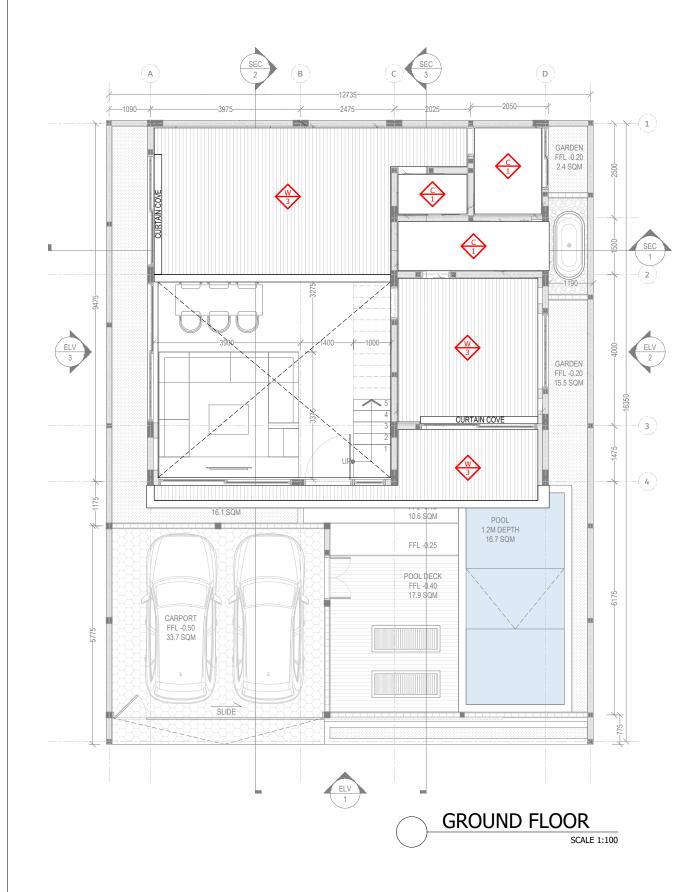

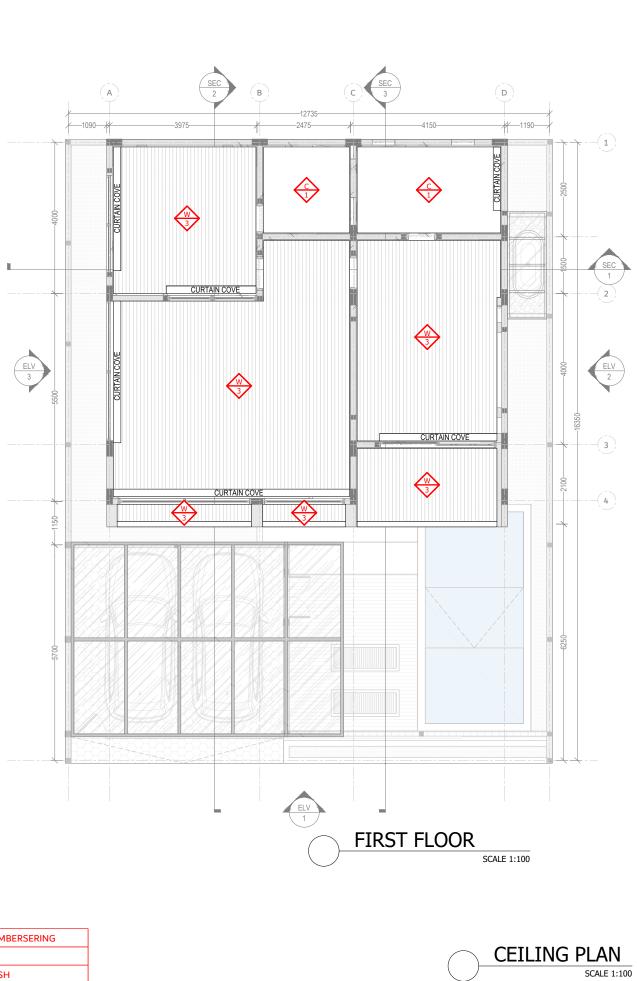

#### LEGEND

P1 - INTERIOR WHITE PAINT	T2 - 20X5CM NATURAL STONE TILE	S3 - ANDESITE STONE 20X20CM	W3 - COCONUT WOOD LAMBERSERING
P2 - STUCCO FIN. PAINT DARK GREY	T3 - GREY PEBBLE WASH FLOORING	S4 - SUKABUMI STONE 20X20CM	C1 - GYPSUM CEILING
P3 - EXTERIOR WHITE PAINT	S1 - PEBBLE STONE	W1 - BENGKIRAI WOOD FIN. NATURAL	C2 - CONCRETE ROOF FINISH
T1 - TERRAZZO TILE LIGHT GREY	S2 - COBBLE STONE	W2 - ULIN WOOD DECKING FIN. NATURAL	B1 - BITUMEN ROOF

2. Dir	not scal mensions ness (If o	s do not i	nclude f	inishes ned).	
3. All befor	dimensi re procee	ons shall eding wit	be verifi h the wo	ied on s ork.	
any d	chitect sl liscrepan y areas i	icies.			
	ndicative		et are a	pproxin	ate
Revision	Date	Rea	ison of Issu	ie .	Checke
Key Pla	n				
Projec	t Name				
3 BEC	ROOM	I VILLA	- SESEI	н	
Archite	4				
Archite	ect				
Struct	ural Engi	neer			
MEP E	ngineer				
Landso	ape Des	igner			
Interio	or Design	er			
Ligthti	ng Desig	ner			
Submi	tted To				
May	an Re	vah			
Project	t Numbe	r:			
Date 15/07	7/2023				
Appro	ved by				
Drawn	by				
Sheet	Title				
	τv	PICAL VI		AIL.	
	ENG	SINEEREI	DRAW	NG	
Sheet	Number:	:			
		CEILING	PLAN		
Scale			1:100	_	
Issue	Numb	er	FOR REF	ERENCE	ONLY

General Notes


Issue Date: 15/07/2023

					-					
CODE / NAME	IMAGE	DETAILS	LOCATION	BRAND / SUPPLIER		CODE / NAME	IMAGE	DETAILS	LOCATION	BRAND / SUPPLIER
P1 INTERIOR PAINT	Pentolite White	PENTALITE WHITE	INTERIOR WALL	DULUX		S3 ANDESITE STONE		20X20CM	POOL TOPPING	BY. CONTRACTOR
P2 STUCCO WALL		DARK GREY	EXTERIOR WALL	DULUX		S4 SUKABUMI STONE		20X20CM	POOL BODY AND FLOOR	BY. CONTRACTOR
P3 EXTERIOR PAINT	Worker Bird	WINTER BIRD	EXTERIOR WALL	DULUX		W1 BENGKIRAI WOOD		FIN. NATURAL	EXTERIOR WALL	BY. CONTRACTOR
T1 TERRAZZO TILES		GTZ01 - TERRAZZO ALBA 60X60CM	INTERIOR FLOORING	NIRO GRANITE		W2 ULIN DECKING		FIN. NATURAL	POOL DECK	BY CONTRACTOR
T2 NATURAL STONE TILE		ANDESITE LIGHT GREY 20X5CM	BATHROOM WALL	BY CONTRACTOR		W3 COCONUT CEILING		FIN. NATURAL	CEILING	BY CONTRACTOR
T3 PEBBLE WASH FLOORING		GREY FIN. ROUGH	BATHROOM FLOORING	BY CONTRACTOR		C1 GYPSUM CEILING		WHITE PAINT FINISH	CEILING	BY CONTRACTOR
S1 PEBBLE STONE		LIGHT COLOR TONE	UNDERSTAIRS & BALCONY	BY CONTRACTOR		C2 CONCRETE ROOF		WATERPROOF FINISH	ROOF SLAB	BY CONTRACTOR
S2 COBBLE STONE		20X20CM	CARPORT FLOORING	BY CONTRACTOR		B1 Shingle Bitumen		TRADITIONAL PLUS AR SHINGLES 03	ROOFING	ATAP TEDUH





General Notes General Notes
1. Do not scale drawings.
2. Dimensions do not include finishes
thickness (If otherwise mentioned).
3. All dimensions shall be verified on site
before proceeding with the work.
4. Architet shall be notified in writing of
any discrepancies.
5. Any areas in the sheet are approximate
and indicative only. Revision Date Reason of Issue Checked \_\_\_\_\_ \_\_\_\_\_ \_\_\_\_\_ Key Plan Project Name 2 BEDROOM VILLA - SESEH Architect Structural Engineer MEP Engineer Landscape Designer Interior Designer Ligthting Designer Submitted To Mayan Revah Project Number: Date 07/07/2023 Approved by Drawn by Sheet Title TYPICAL VILLA DETAIL ENGINEERED DRAWING Sheet Number: MATERIAL SCHEDULE Scale 1:100 Issue Number FOR REFERENCE ONLY


Issue Date: 07/07/2023

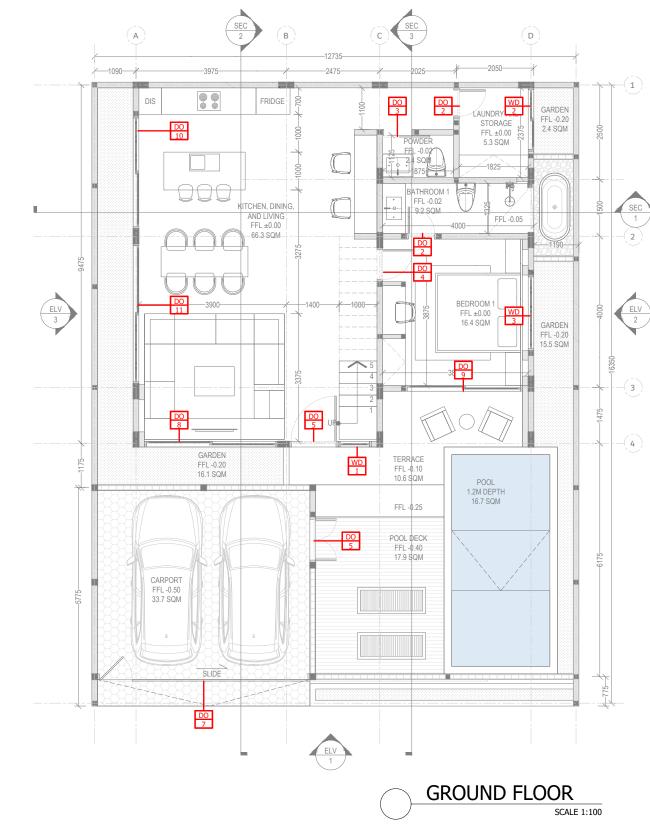


NAME	QTY	NAME	QTY	NAME	QTY	NAME	QTY	NAME	QTY
DO 1	2	DO 5	1	DO 9	2	WD 2	1	WD 7	1
DO 2	4	DO 6	1	DO 10	1	WD 3	1	WD 8	1
DO 3	1	DO 7	1	DO 11	1	WD 4	1	WD 9	1
DO 4	1	DO 8	1	WD 1	1	WD 5	1	WD 10	1

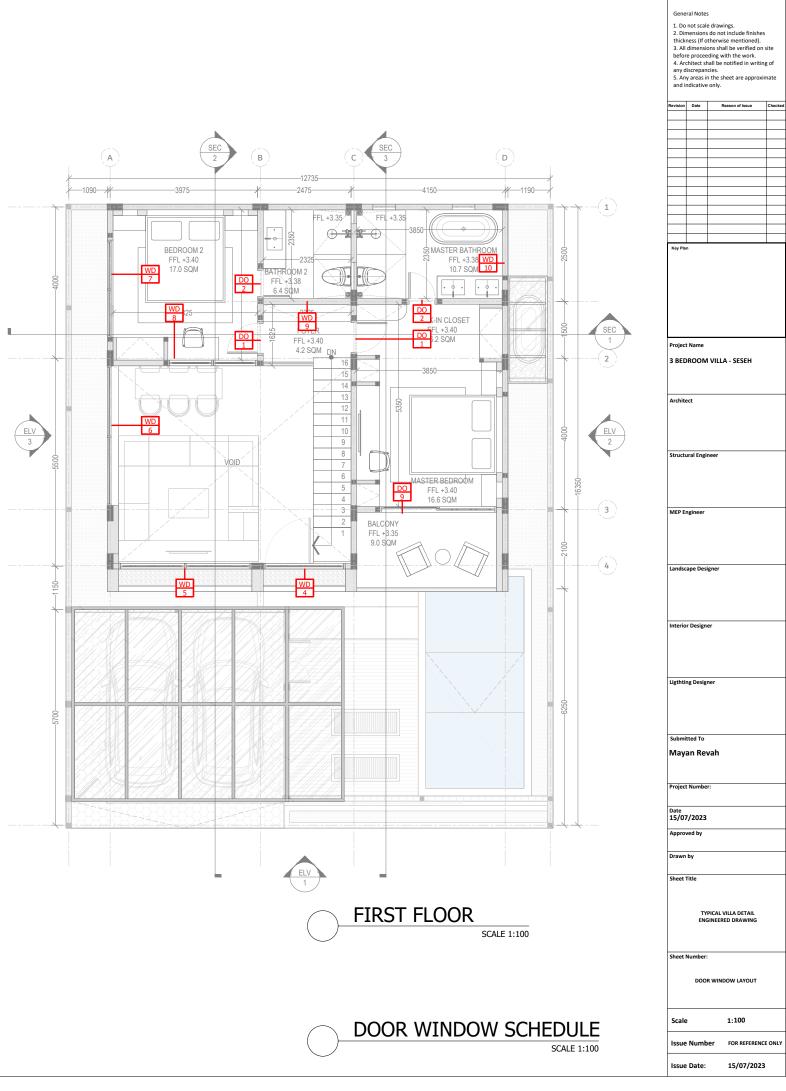

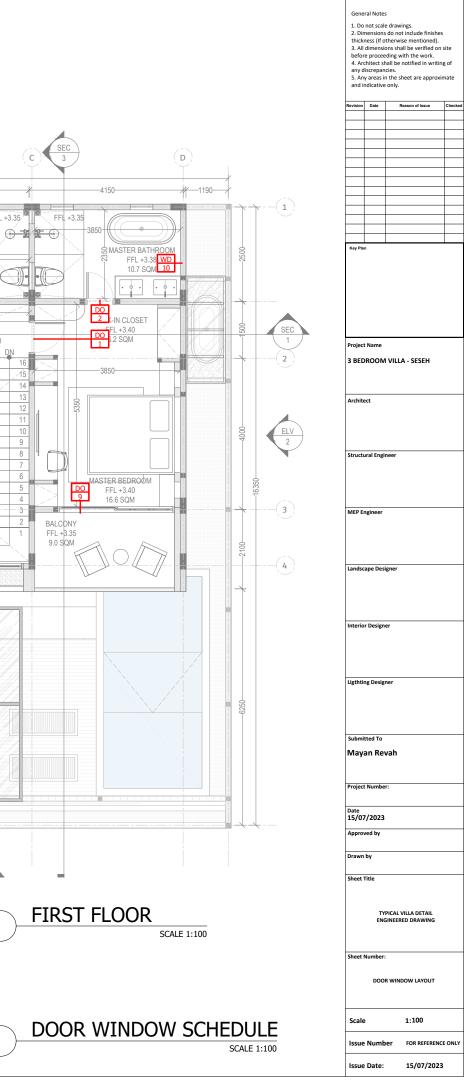


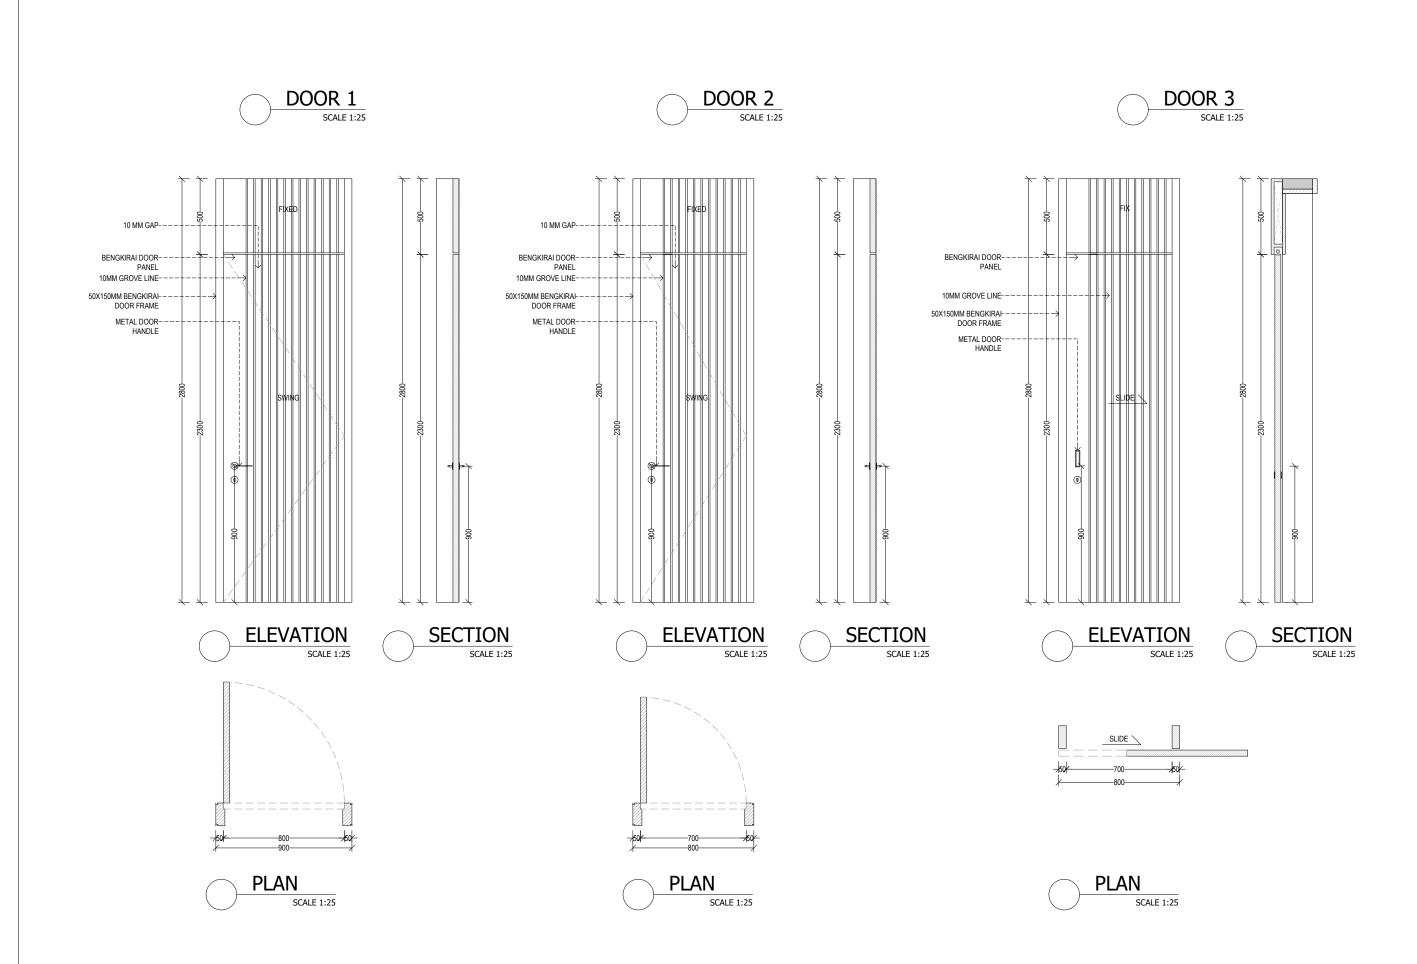

any d	e proceedi	o not include finish erwise mentioned s shall be verified o ng with the work. I be notified in wri	). on site
	liscrepancie	es. he sheet are appro	
Revision	Date	Reason of Issue	Checi
			-
Key Pla	n		
	t Name DROOM V	/ILLA - SESEH	
Archite	ect		
Struct	ural Engine	er	
MEPE	ngineer		
Landsc	ape Design	ner	
Interio	r Designer		
11-abai	ng Designe	r	
Ligthti			
Submi	tted To an Reva	ıh	
Submi May		h	
Submi May Project Date 15/07	an Reva	h	
Submi May Project Date 15/07 Approv	an Reva t Number: 7/2023 ved by	h	
Submi May Project Date 15/07	an Reva t Number: 7/2023 ved by		
Submi May Project Date 15/07 Approv	an Reva Number: 7/2023 ved by by	h	
Submi May Project Date 15/07 Appro	an Reva i Number: 7/2023 ved by by Title	LAL VILLA DETAIL LIEERED DRAWING	
Submi May Project Date 15/07 Approv	an Reva i Number: 7/2023 ved by by Title	CAL VILLA DETAIL	
Submi May Project Date 15/07 Approv	INUMBER:	CAL VILLA DETAIL	
Submi May, Project Date 15/07 Appro- Drawn Sheet	INUMBER:	CAL VILLA DETAIL LEERED DRAWING DO 1-3 1:100	

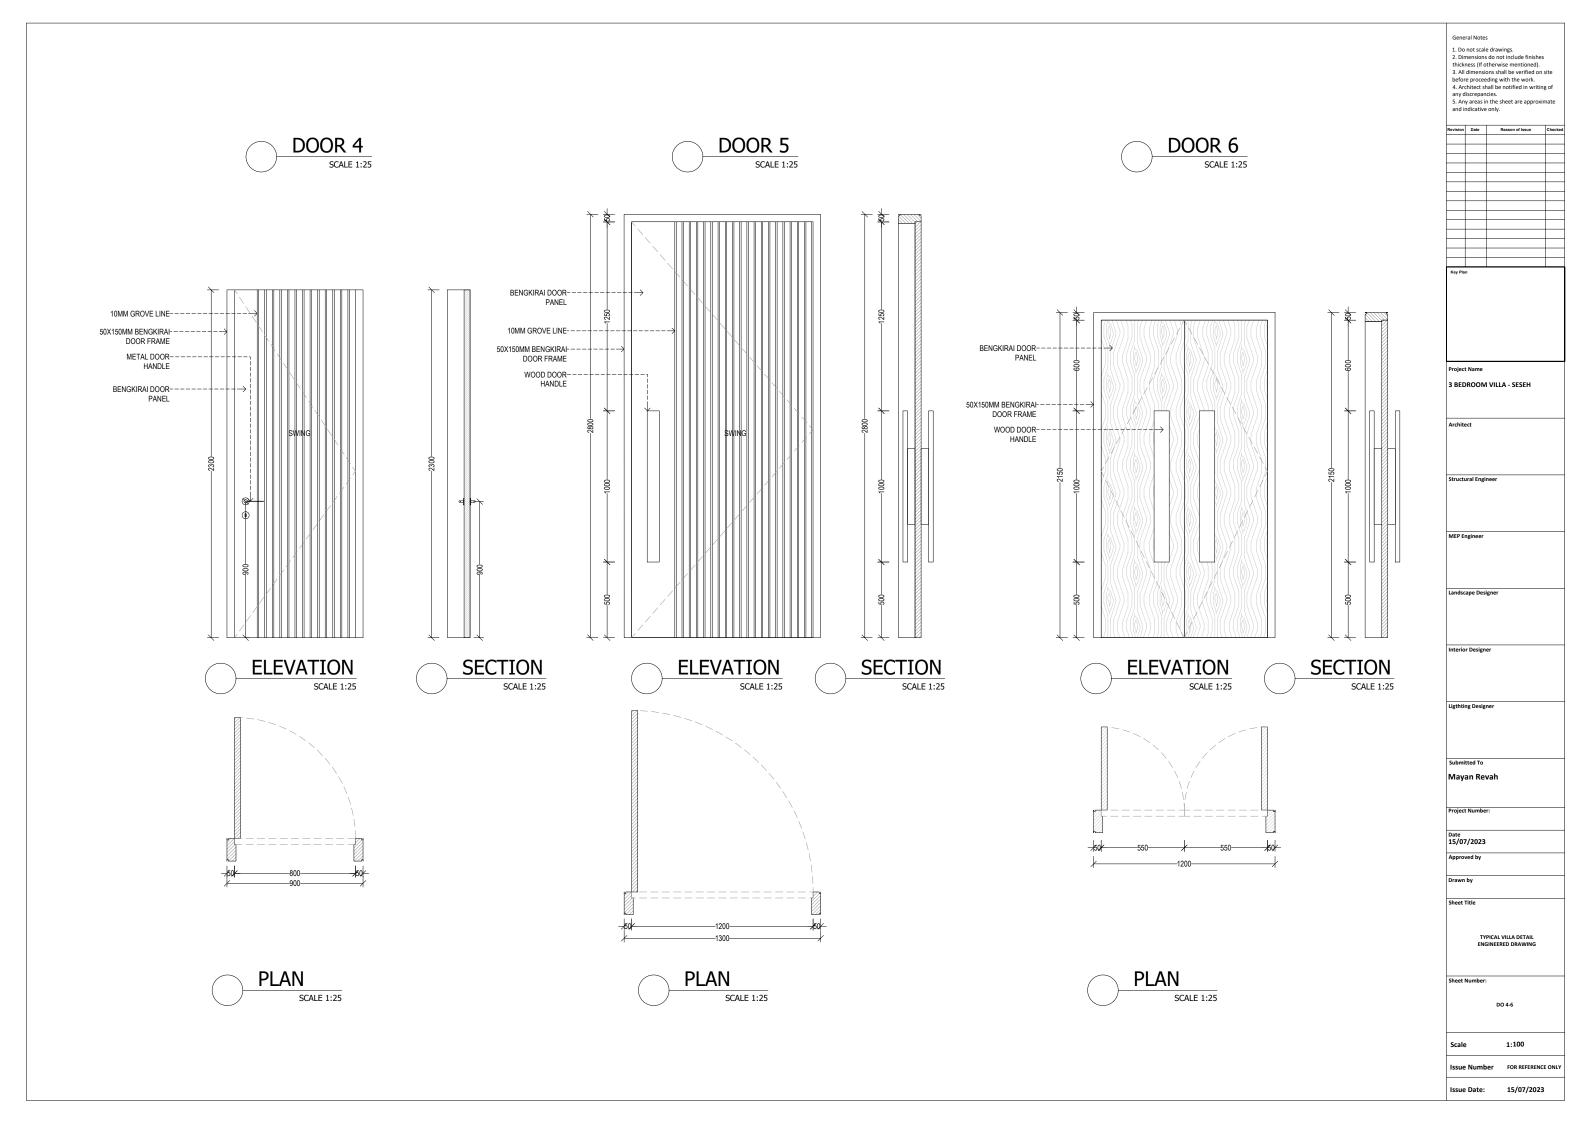





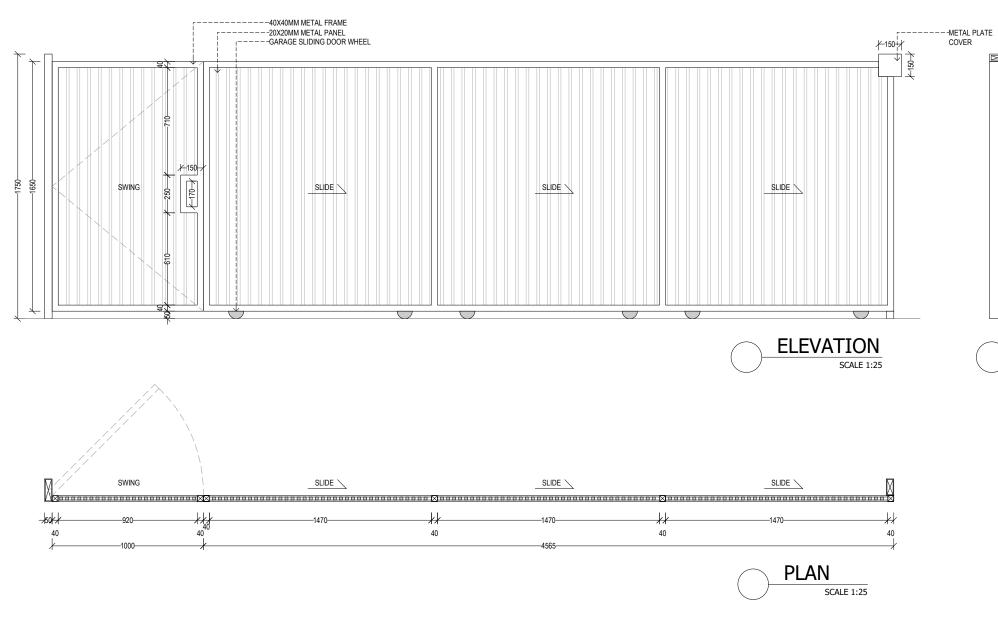



General Notes 1. Do not scale drawings. 2. Dimensions do not include finishes thickness (If otherwise mentioned). 3. All dimensions shall be verified on site before proceeding with the work. 4. Architect shall be notified in writing of any discrepancies. 5. Any areas in the sheet are approximate					
and i	ndicative	only.			
Revision	Date	Re	ason of Issue	Checked	
Key Pla	n				
	t Name	I VILLA	A - SESEH		
Archite	ect				
Struct	ural Engi	neer			
MEP Engineer					
Landscape Designer					
Interior Designer					
Cubmi	thed To				
Submitted To Mayan Revah					
Projec	t Numbe	r:			
Date					
15/07	7/2023				
Appro	ved by				
Drawn	by				
Sheet Title TYPICAL VILLA DETAIL ENGINEERED DRAWING					
Sheet	Number				
		DC	07		
Scale	9		1:100		
Issue	Numb	er	FOR REFERENCE	ONLY	
Issue Date: 15/07/2023					


## $\square$

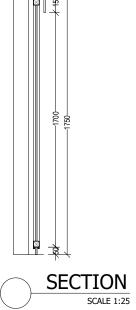


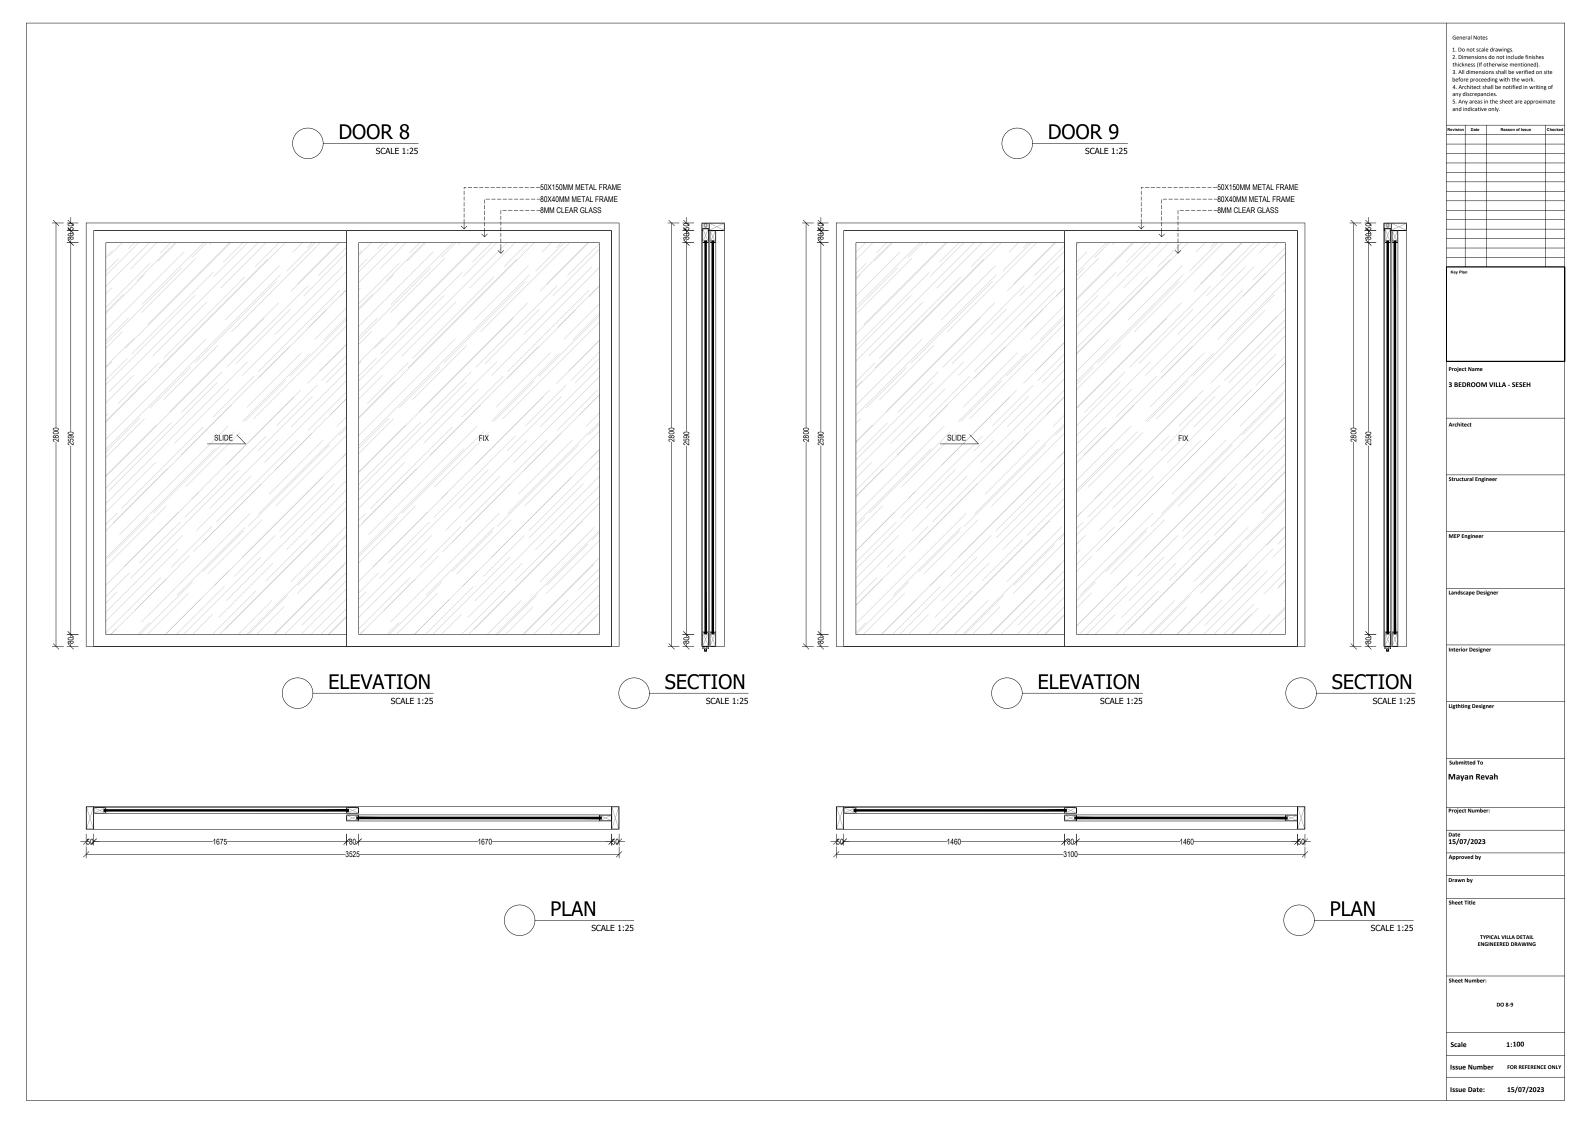


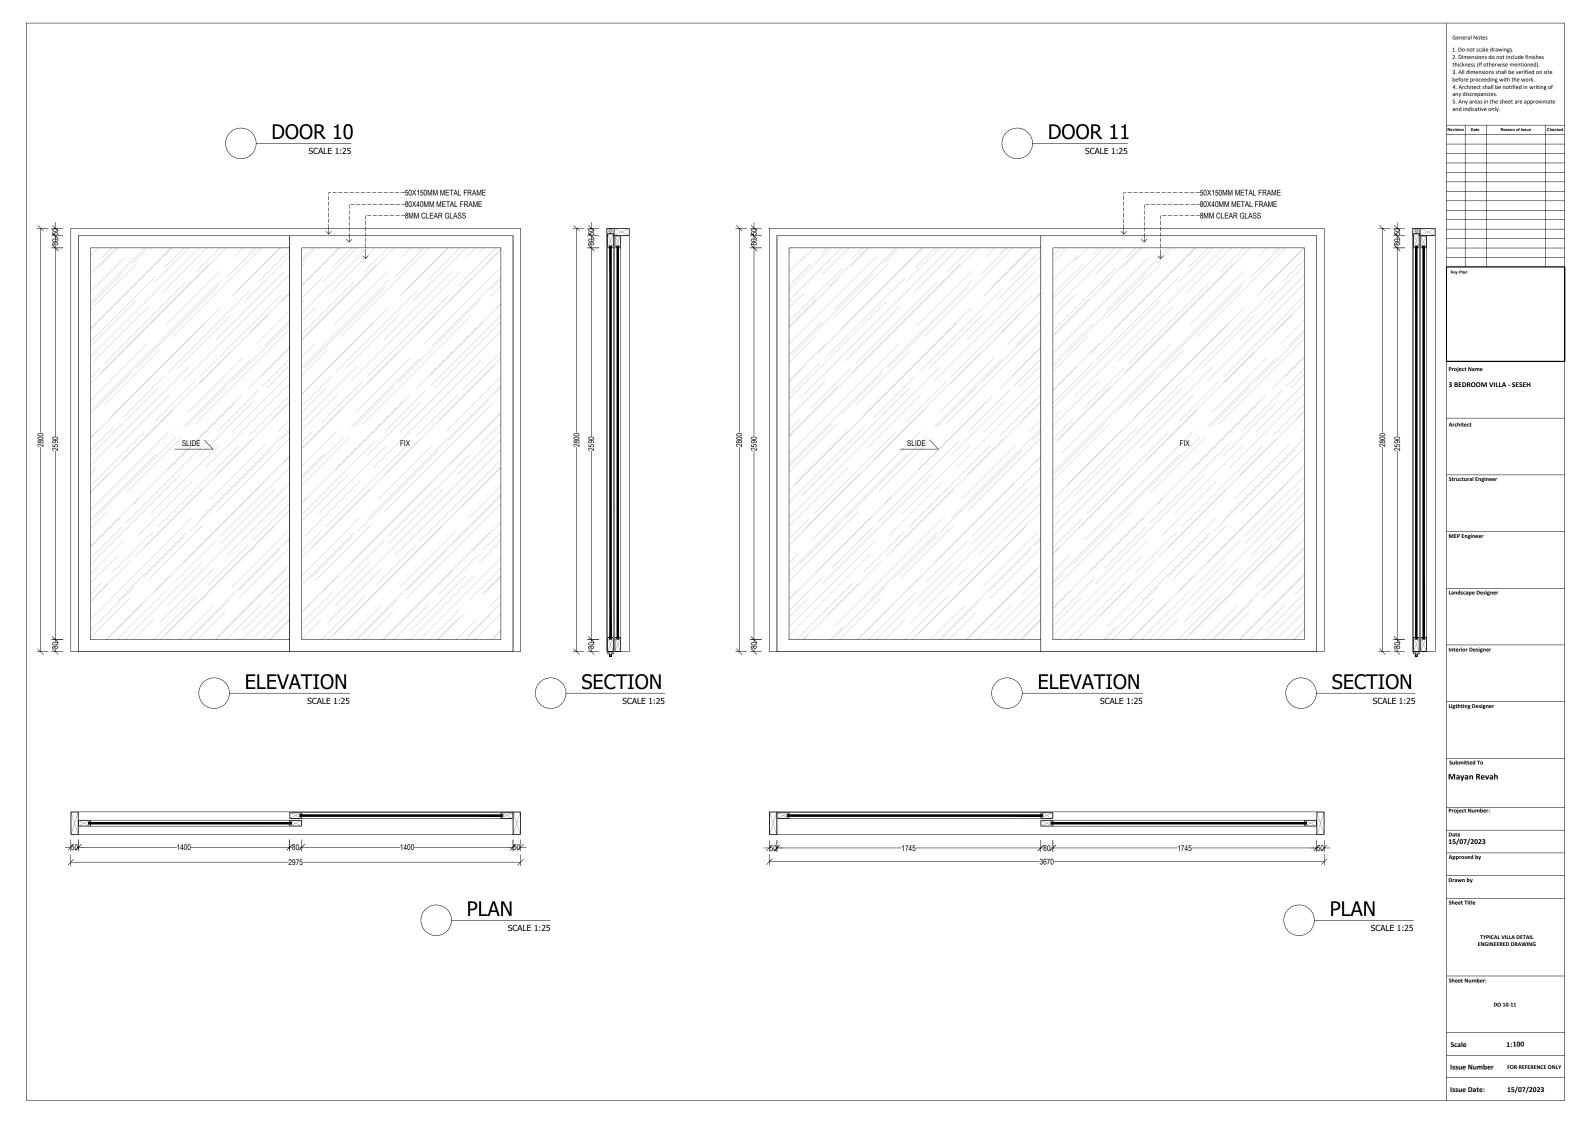


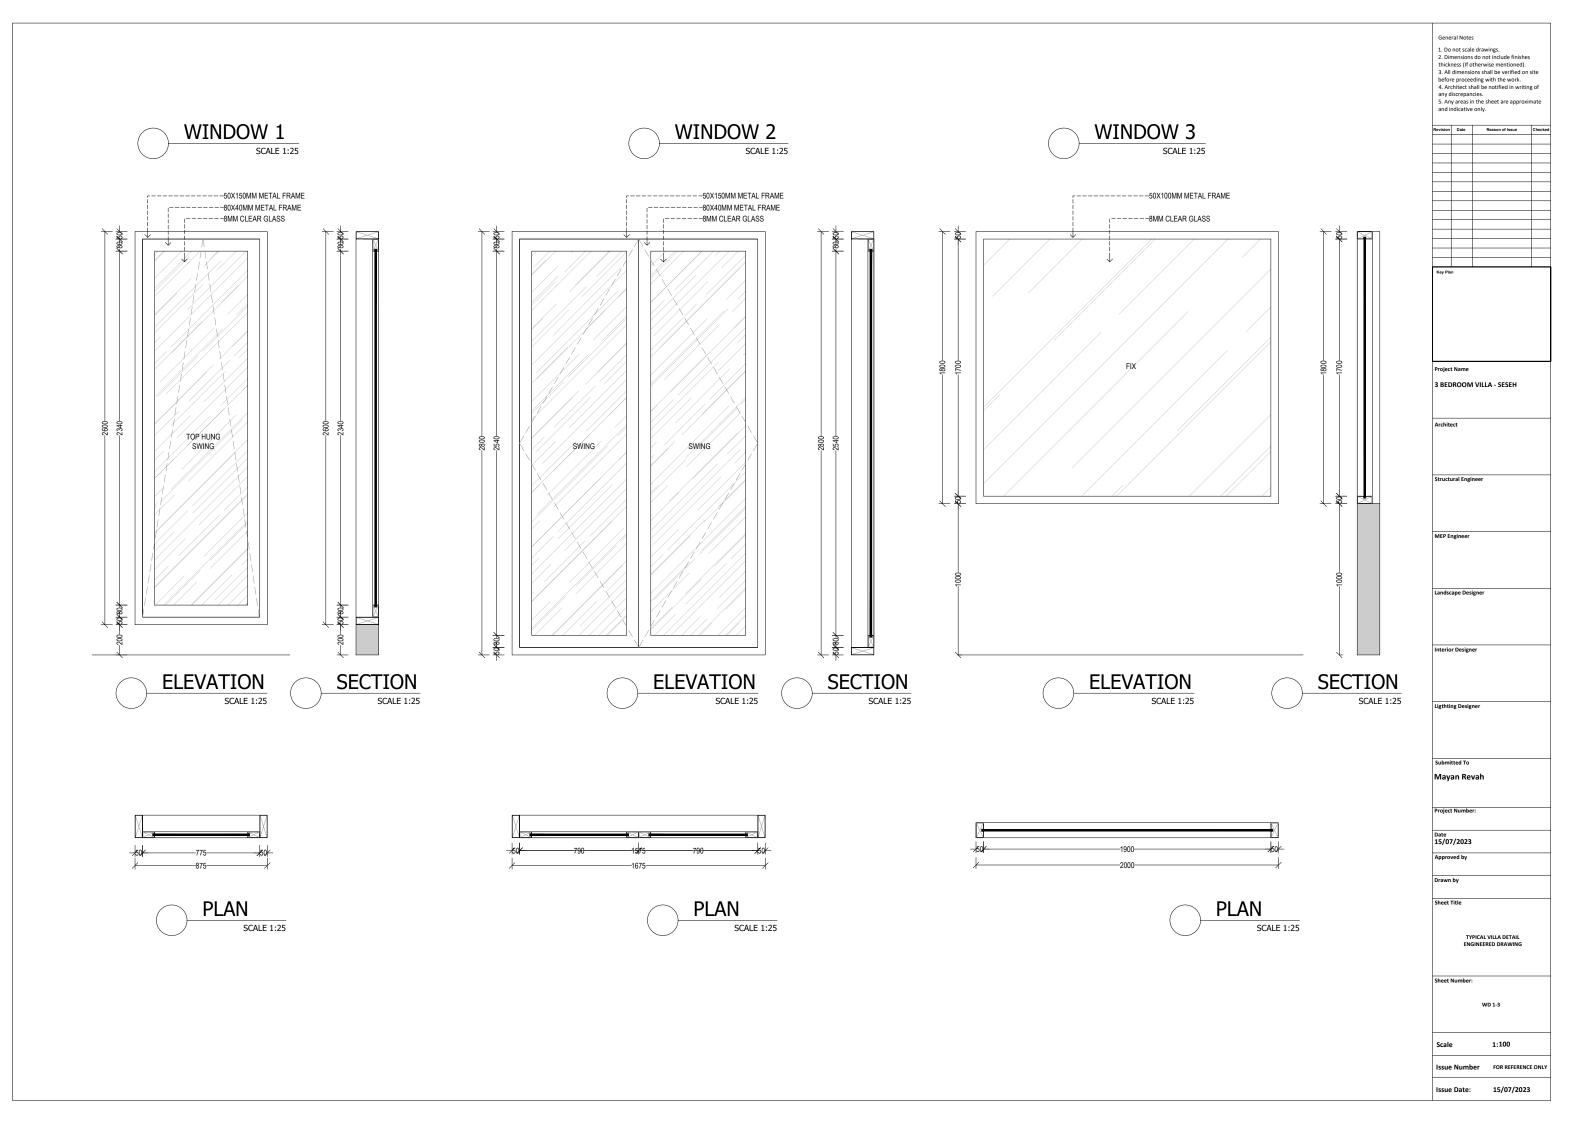

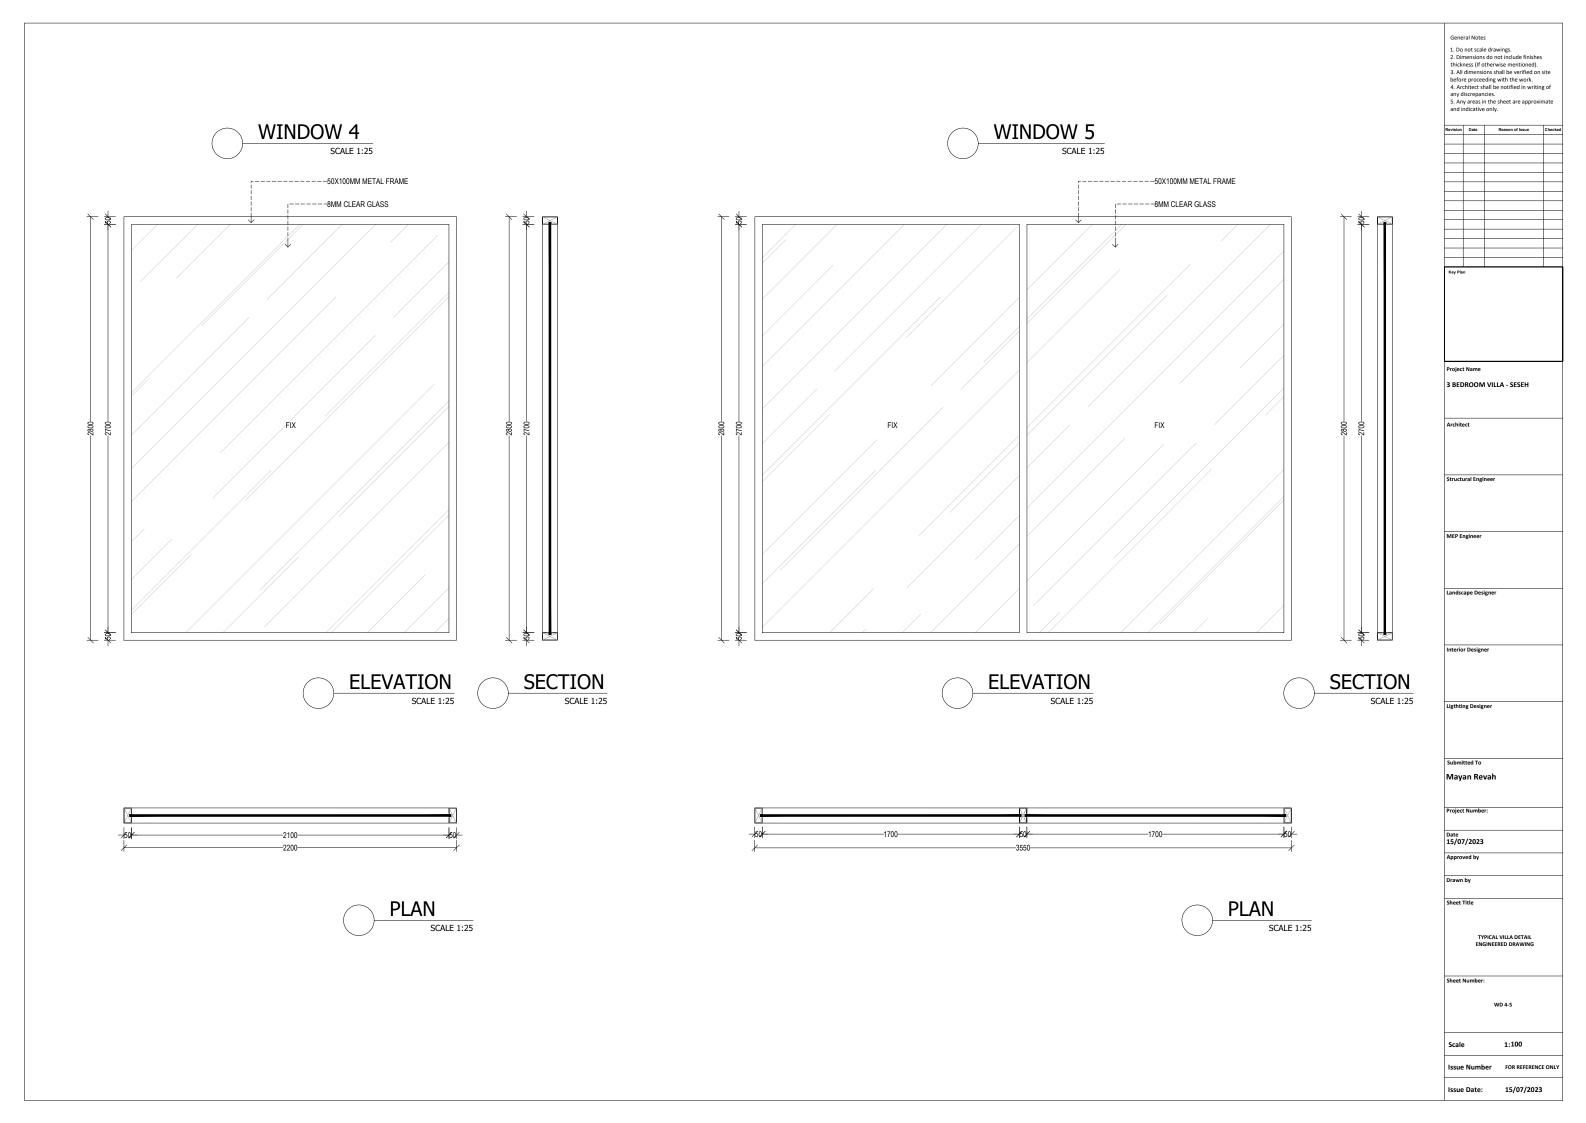

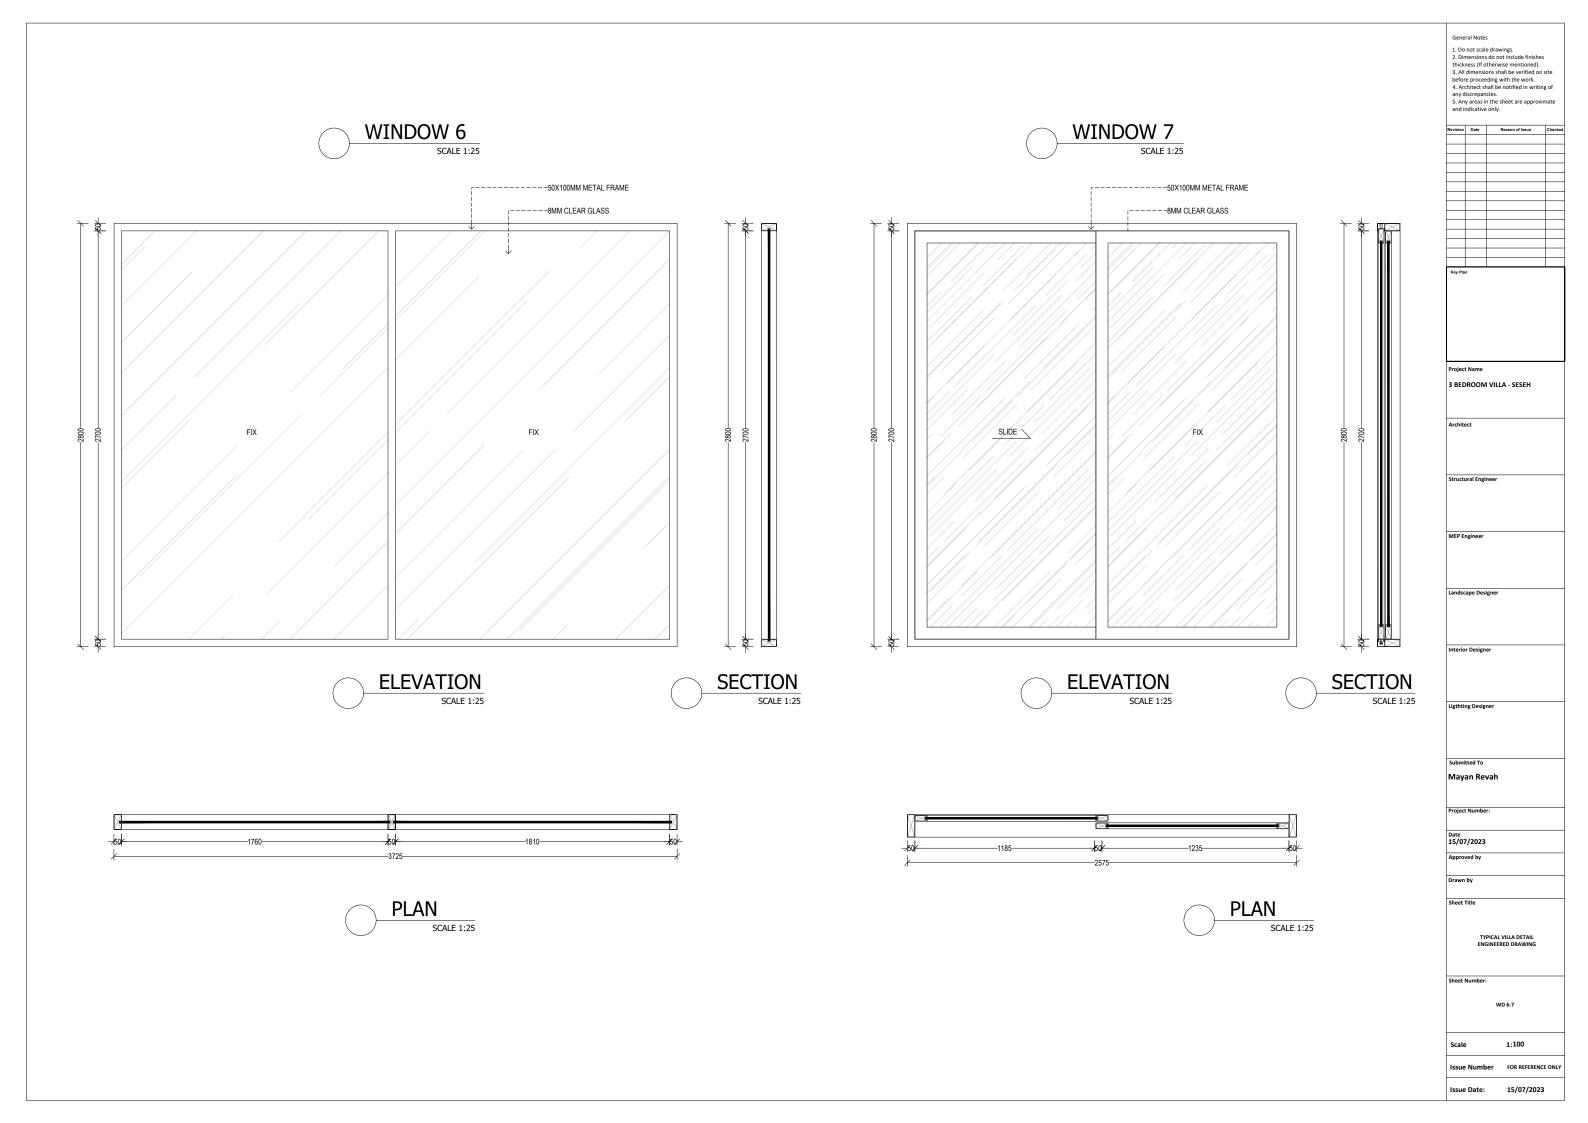

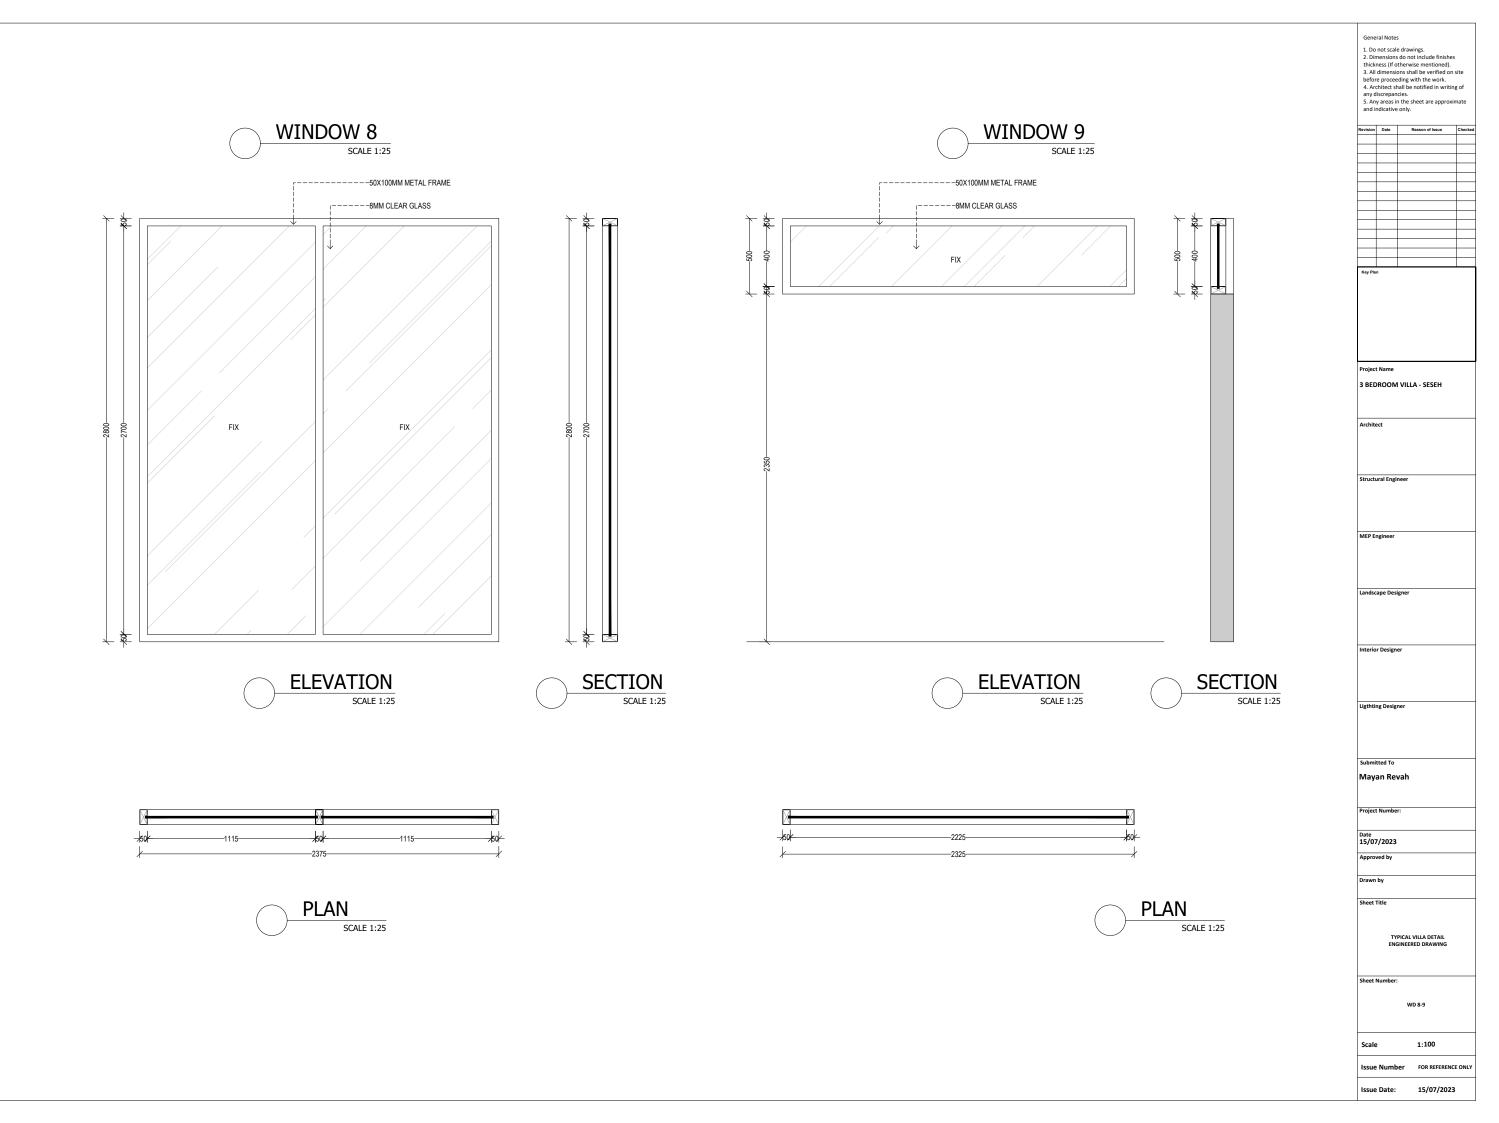

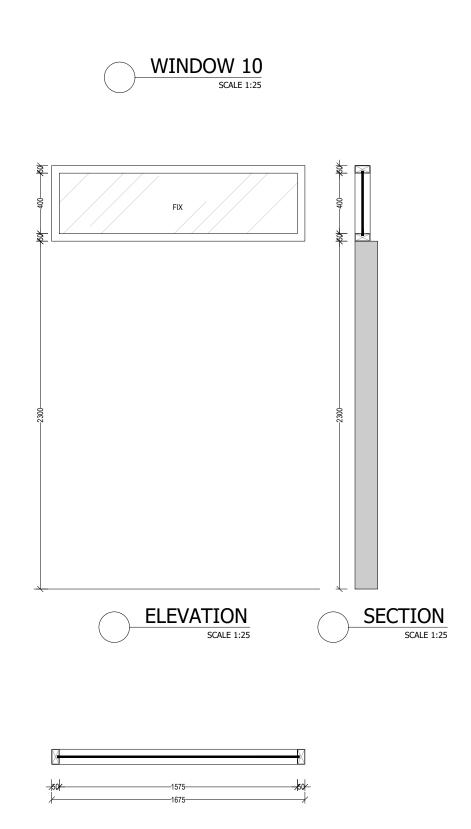





	ral Note				
2. Dir	not scal	s do not	include f	inishes	
3. All	dimensi	ons sha	e mentio I be verif	ied on s	ite
4. Ar	before proceeding with the work. 4. Architect shall be notified in writing of any discrepancies.				
5. An		n the sh	eet are a	pproxin	nate
Revision	Date	Re	ason of Iss	ue	Checked
Key Pla	n				
Project	t Name				
		1 1/11 /	- SESE	н	
3 DEL		, VILLA	- 3E3E		
Archite	ect				
Structi	ural Engi	neer			
MEP E	ngineer				
Landso	ape Des	igner			
Interio	r Design	er			
Ligthti	ng Desig	ner			
Cuhmi	tted To				
	an Re	vah			
linay	unne	· un			
Project	t Numbe	r:			
Date					
	7/2023				
Appro	ved by				
Drawn	by				
Sheet '	Title				
	TY	PICAL V	ILLA DET. D DRAW		
	ENG	JINEEKE	UKAW	in G	
Sheet	Number	:			
		wc	10		
		WL	10		
Scale	2		1:100		
Issue	Numb	er	FOR REF	ERENCE	ONLY
Issue	Date:		15/07	2023	


# 3 BEDROOM VILLA - SESEH

INTERIOR DRAWING



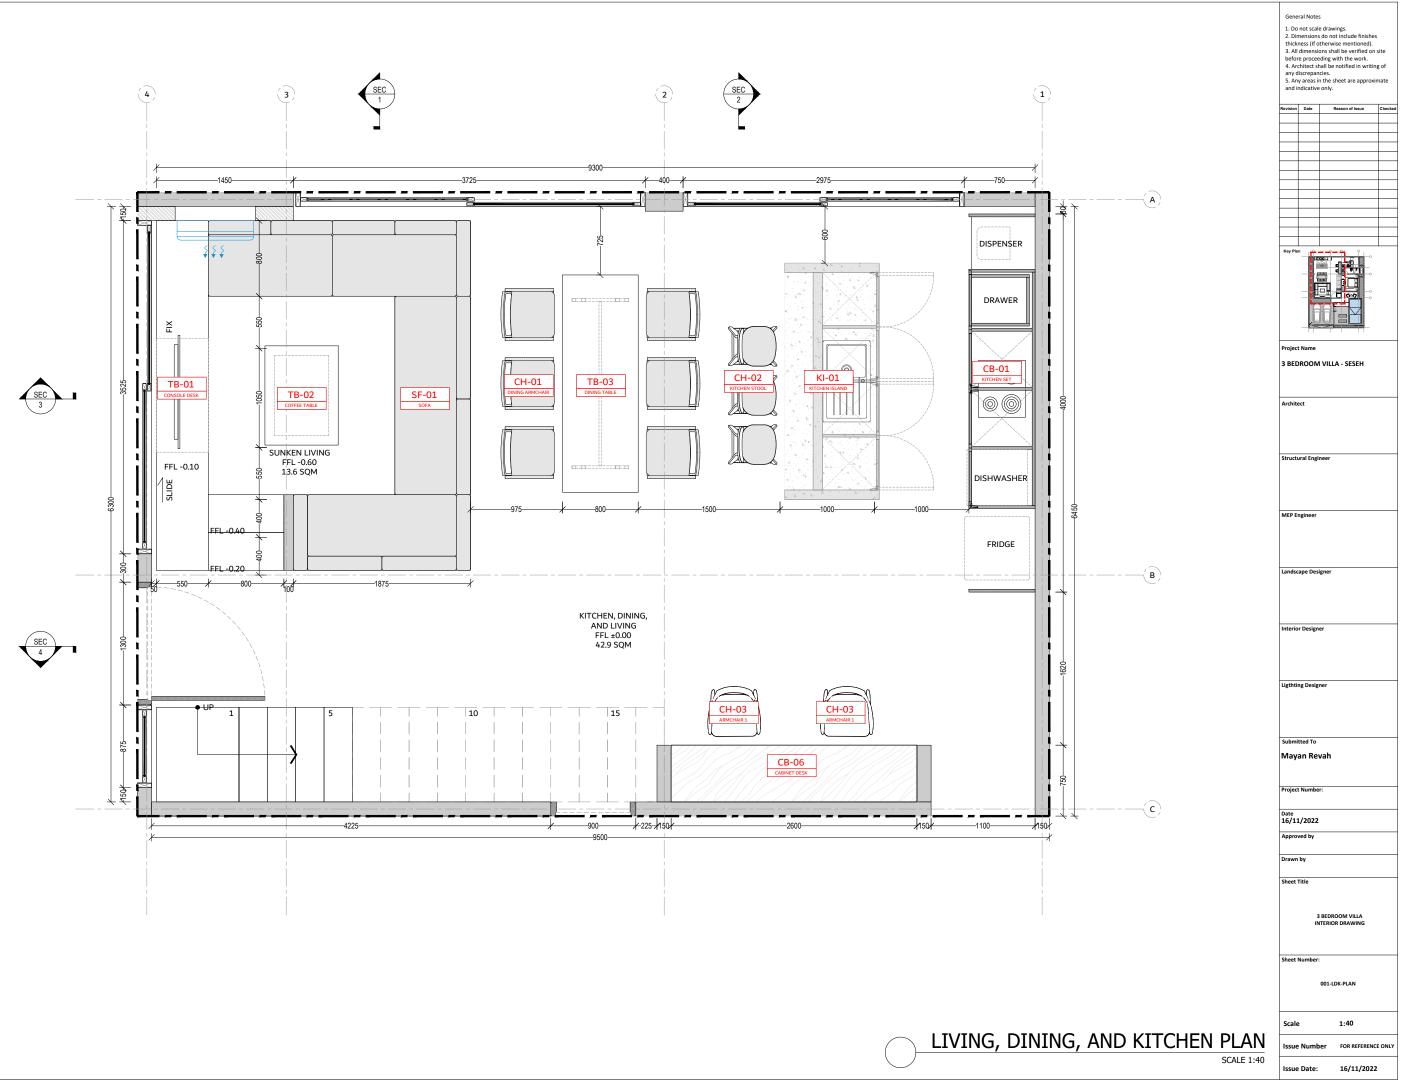

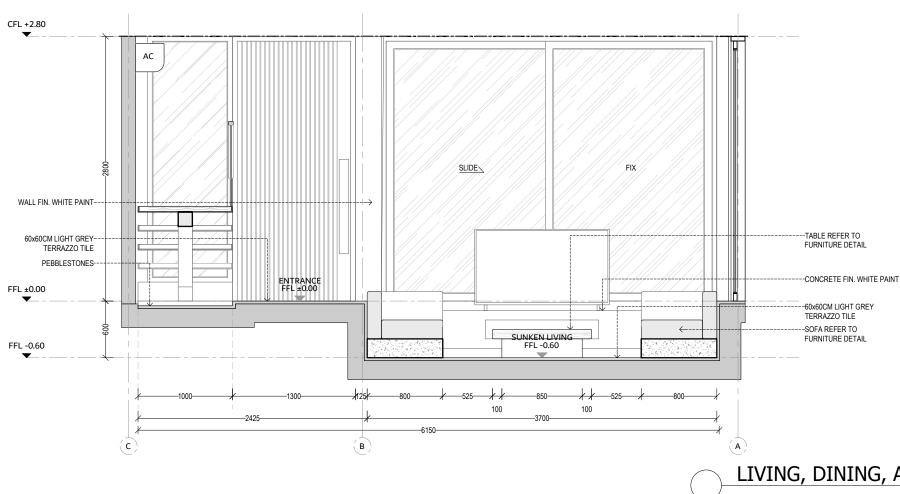

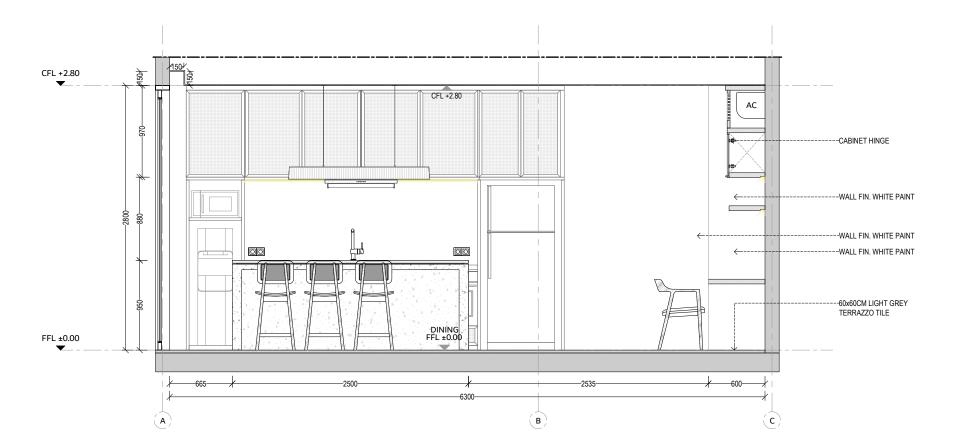

LIVING, DINING, AND KITCHEN SECTION 2 SCALE 1:40

# LIVING, DINING, AND KITCHEN SECTION 1 SCALE 1:40

Key Plan 1 Project Name 3 BEDROOM VILLA - SESEH Architect Structural Engineer MEP Engineer Landscape Designer Interior Designer Ligthting Designer Submitted To Mayan Revah Project Number: Date 16/11/2022 Approved by Drawn by Sheet Title 3 BEDROOM VILLA INTERIOR DRAWING 002-LDK-SEC1-2 Scale 1:40

General Notes


evision Date


1. Do not scale drawings.
 2. Dimensions do not include finishes thickness (If otherwise mentioned).
 3. All dimensions shall be verified on site before proceeding with the work.
 4. Architect shall be notified in writing of any discremancies

any discrepancies. 5. Any areas in the sheet are approximate and indicative only.

FOR REFERENCE ONL Issue Number

Issue Date:

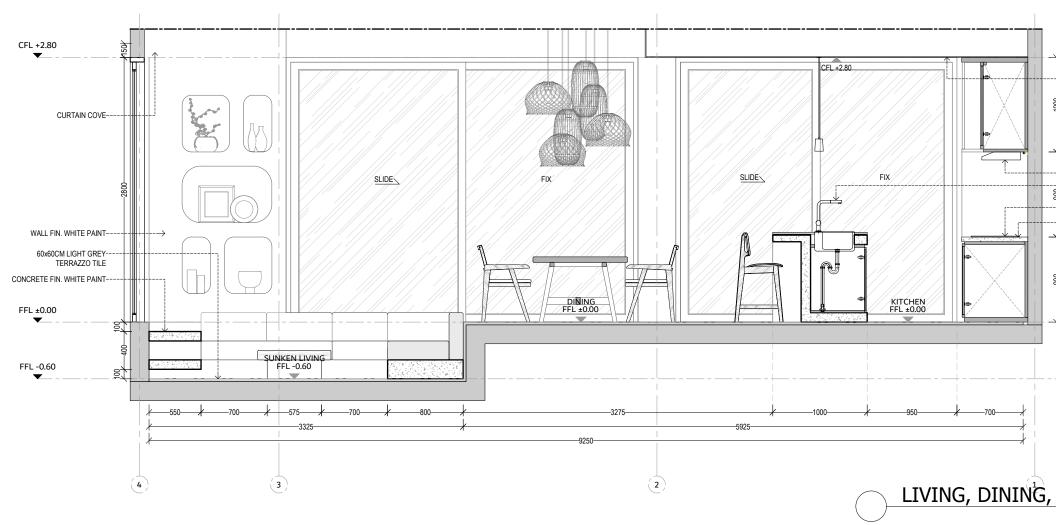

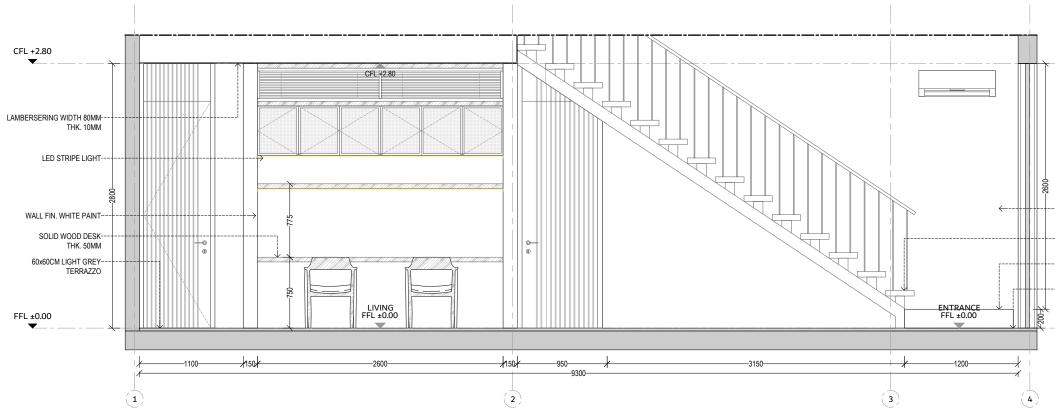

$\uparrow$		
	LAMBERSERING WIDTH 80MM THK. 10MM	
$\overline{\mathbf{x}}$		
	KITCHEN HOOD BY OWNER SINK BY OWNER	
06	STOVE BY OWNER	
	MARBLE COUNTERTOP DARK COLOR	
Ť	Diricocon	
006		
4		
Α	ND KITCHEN SECTIO	SN 3
	S	SCALE 1:40

--WALL FIN. WHITE PAINT

--STAIRS REFER TO DETAIL


--60x60CM LIGHT GREY TERRAZZO --60x60CM LIGHT GREY TERRAZZO

## LIVING, DINING, AND KITCHEN SECTION 4

	General Notes 1. Do not scale drawings. 2. Dimensions do not include finishes thickness (If otherwise mentioned). 3. All dimensions shall be verified on site before proceeding with the work. 4. Architet shal be notified in writing of any discrepancies. 5. Any areas in the sheet are approximate and indicative only.						
	Revision	Date	Re	ason of Issue	Checked		
	Key Pla				-0 0 0		
		t Name					
	3 BEC	ROOM	I VILLA	- SESEH			
	Archite	ect					
	Aucultect						
	Structural Engineer						
3 10	MEP Engineer						
	Landscape Designer						
	Interio	r Design	er				
	Lighting Designer						
		an Re					
	Projec	t Numbe	r:				
	Date 16/11/2022						
	Approved by						
	Drawn by						
	Sheet	Title					
	3 BEDROOM VILLA INTERIOR DRAWING						
	Sheet	Number					
	003-LDK-SEC3-4						
	Scale	2		1:40			
4	Issue	Numb	er	FOR REFER	ENCE ONLY		

SCALE 1:40

Issue Date:

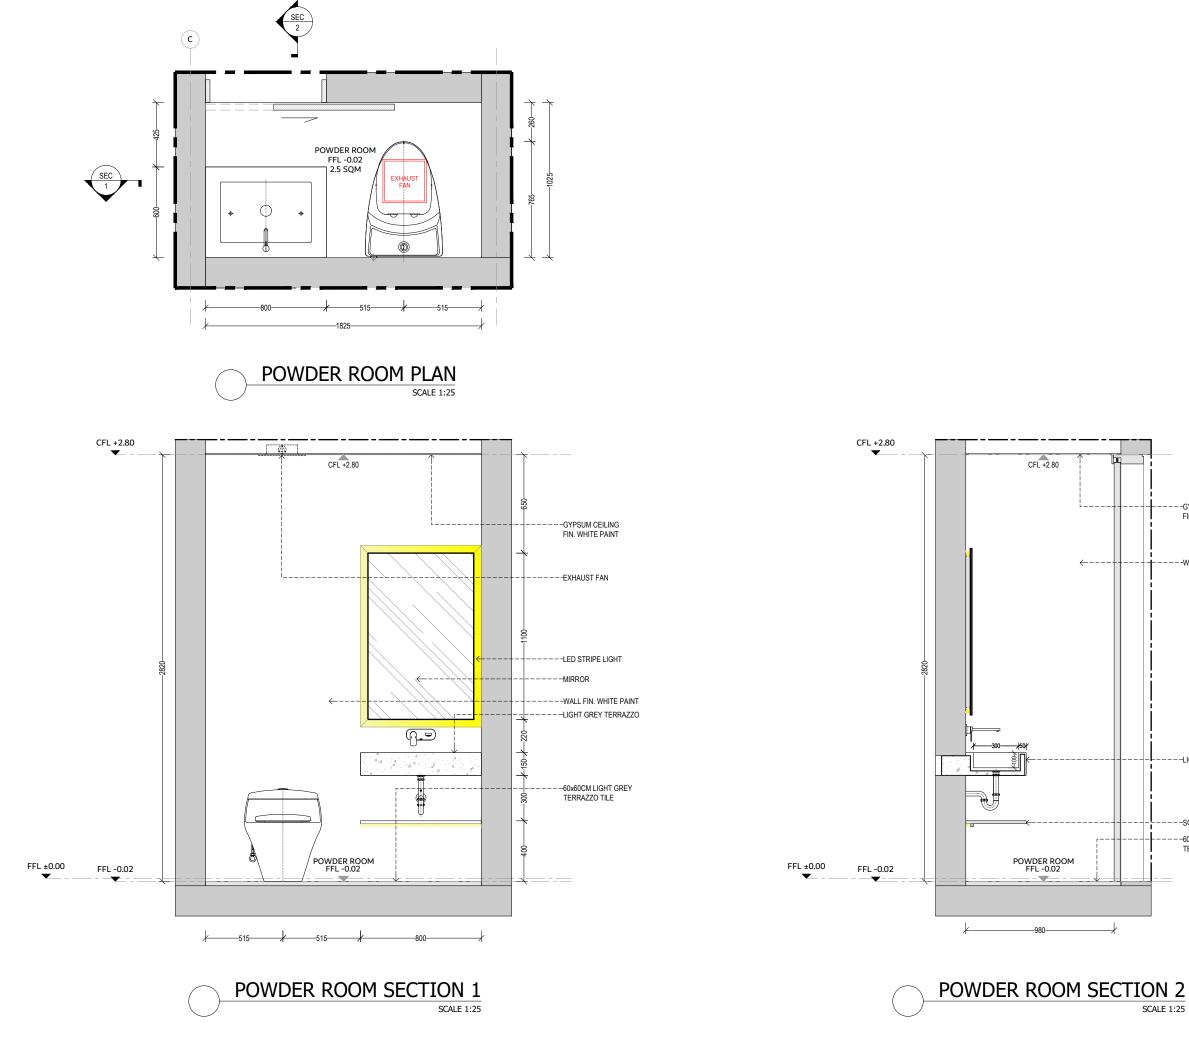

General Notes 1. Do not scale drawings. 2. Dimensions do not include finishess thickness (for therwise mentioned). 3. All dimensions shall be verified on site before proceeding with the work. 4. Architet shall be notified in writing of any discrepancies. 5. Any areas in the sheet are approximate and indicative only.				
Revision	Date	R	eason of Issue	Checked
	Date			onecked
		-		+
<u> </u>				
Key Pla				
Project	t Name			
3 BED	ROOM		A - SESEH	
Archite	ect			
Structi	ural Engi	neer		
MEPE	ngineer			
Landso	ape Des	igner		
Interio	r Design	er		
	- 05611			
Ligthti	ng Desig	ner		
Submi	tted To			
May	an Re	vah		
				I
Project	t Numbe	r:		
	t Numbe	r:		
Date	t Numbe			
Date	L/2022			
Date 16/11	L/2022			
Date 16/11	L/2022 ved by			
Date 16/11 Approv	L/2022 ved by by			
Date 16/11 Approv	L/2022 ved by by			
Date 16/11 Approv	L/2022 ved by by			
Date 16/11 Approv	L/2022 ved by by Title	BEDRO	DOM VILLA	
Date 16/11 Approv	L/2022 ved by by Title	BEDRO	DOM VILLA DRAWING	
Date 16/11 Approv	L/2022 ved by by Title	BEDRO		
Date 16/11 Approv	L/2022 ved by by Title	BEDRO		
Date 16/11 Approv	L/2022 ved by by Title	BEDRO		
Date 16/11 Approv	L/2022 ved by by Title	BEDRC	R DRAWING	
Date 16/11 Approv	L/2022 ved by by Title	BEDRC		
Date 16/11 Approv	L/2022 ved by by Title	BEDRC	R DRAWING	
Date 16/11 Approv Drawn Sheet	I/2022 ved by by Title IN	BEDRC ITERIOF	POW	
Date 16/11 Approv	I/2022 ved by by Title IN	BEDRC ITERIOF	R DRAWING	
Date 16/11 Approv Drawn Sheet 1 Sheet 1	L/2022 ved by by Title IN Number:	BEDRC ITERIOF	POW	EONLY
Date 16/11 Approv Drawn Sheet Sheet	L/2022 ved by by Title IN Number:	BEDRG ITTERIOF 004-	POW 1:25	


- -GYPSUM CEILING FIN. WHITE PAINT

---WALL FIN. WHITE PAINT

---LIGHT GREY TERRAZZO

--SOLID WOOD THK. 20MM ----60x60MM LIGHT GREY TERRAZZO TILE



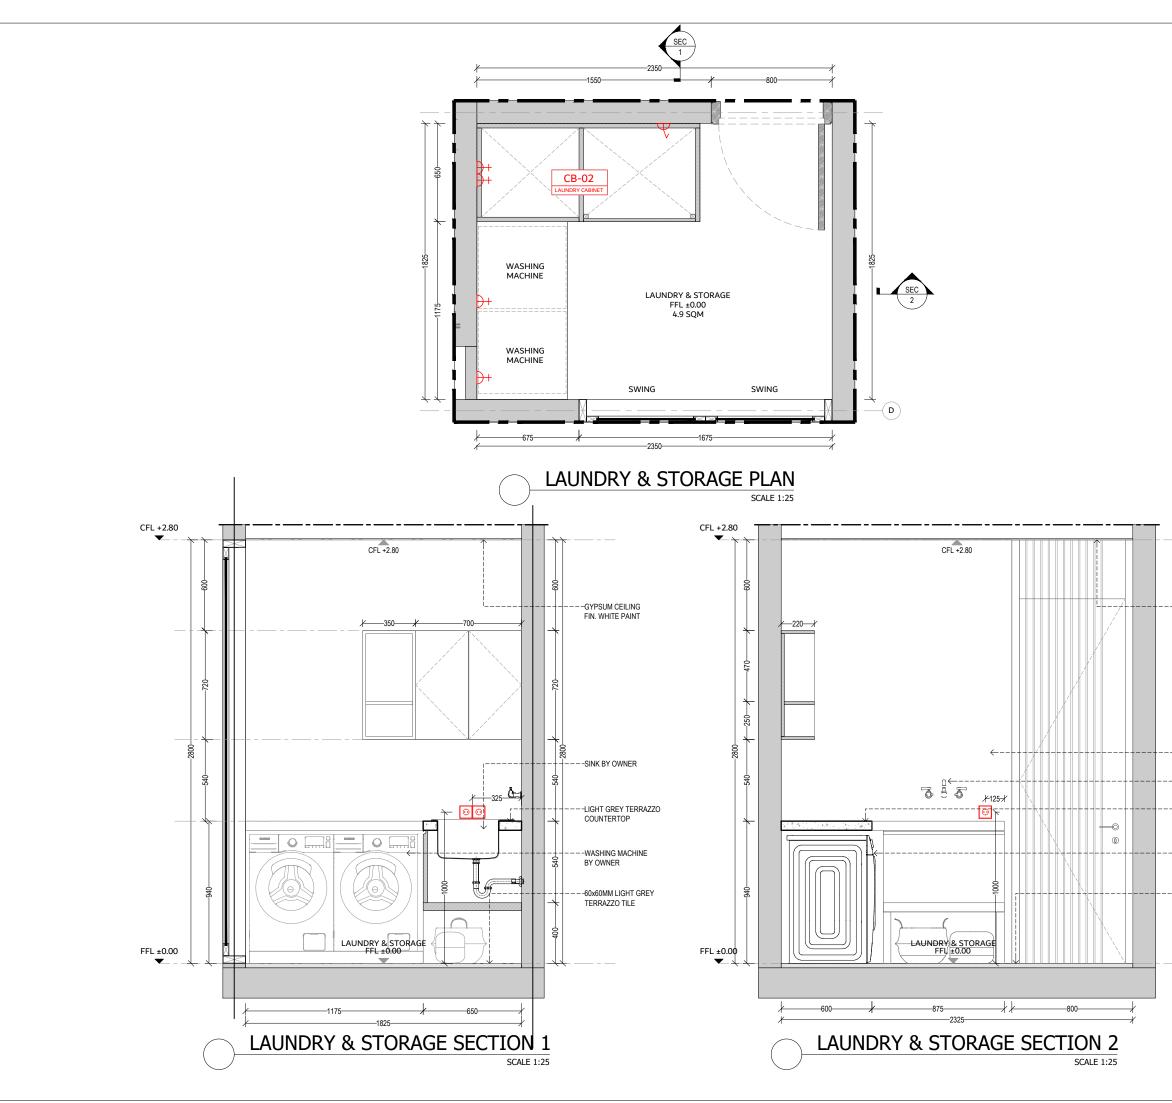

Key Plan		0.	
Project Name			
3 BEDROON	1 VILLA - S	SESEH	
Architect			
Structural Eng	neer		
MEP Engineer			
Landscape Des	igner		
Interior Desigr	ler		
Ligthting Desig	ner		
Submitted To			
Mayan Re	vah		
Project Numbe	er:		
Date 16/11/2022			
Approved by			
Drawn by			
Sheet Title			
11	BEDROOM	VILLA AWING	
Sheet Number	:		
	005-L&S	i	
Scale	1:2	25	
Issue Numi	per FO	R REFERENCE	ONLY
Issue Date:	16	/11/2022	
L			

General Notes

evision Date

General Notes 1. Do not scale drawings. 2. Dimensions do not include finishes thickness (if otherwise mentioned). 3. All dimensions shall be verified on site before proceeding with the work. 4. Architet shall be notified in writing of any discrepancies. 5. Any areas in the sheet are approximate and indicative only.

--GYPSUM CEILING FIN. WHITE PAINT


-WALL FIN. WHITE PAINT

-WALL MOUNTED FAUCET BY OWNER

-LIGHT GREY TERRAZZO COUNTERTOP


--WASHING MACHINE BY OWNER

-60x60MM LIGHT GREY TERRAZZO TILE

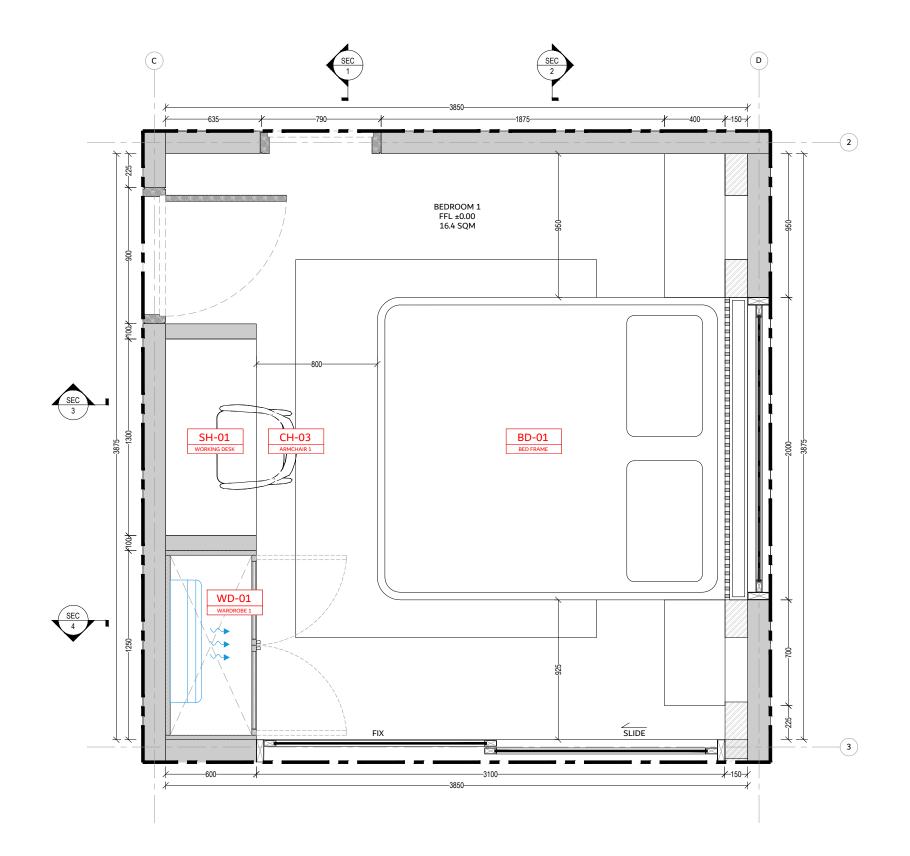


General Notes 1. Do not scale drawings. 2. Dimensions do not include finishes thickness (If otherwise mentioned). 3. All dimensions shall be evrified on site before proceeding with the work. 4. Architect shall be notified in writing of any discrepancies. 5. Any areas in the sheet are approximate and indicative only.				
Revision Date	Reason of Issue	Checked		
Key Plan				
Project Name 3 BEDROOM VIL	LA - SESEH			
Architect				
Structural Engineer				
MEP Engineer				
Landscape Designer				
Interior Designer				
Ligthting Designer				
Submitted To Mayan Revah				
Project Number:				
Date				
16/11/2022				
Approved by				
Drawn by				
Sheet Title				
	ROOM VILLA OR DRAWING			
	-B1-PLAN			
Scale	1:25	0.00		
Issue Number	FOR REFERENCE	ONLY		
Issue Date:	16/11/2022			



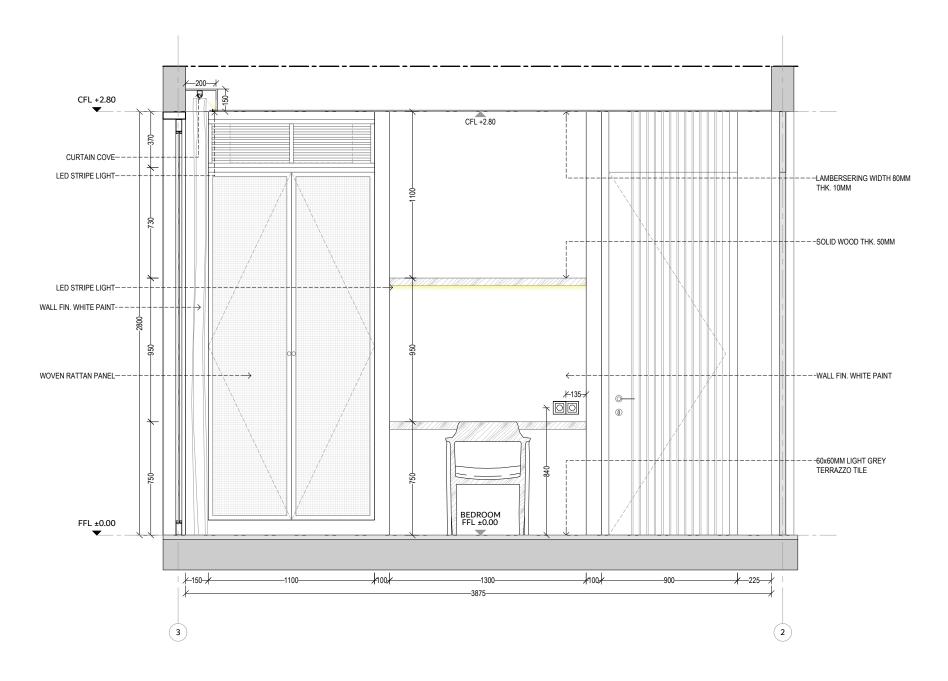


thickness (If othe 3. All dimensions before proceedin 4. Architect shall any discrepancie 5. Any areas in th and indicative on	not include finishes rwise mentioned). shall be verified on s g with the work. be notified in writing s. se sheet are approxin ly.	g of nate
Revision Date	Reason of Issue	Checked
Key Plan		
Project Name 3 BEDROOM V	ILLA - SESEH	
Architect		
Structural Enginee	r	
MEP Engineer		
Landscape Design	er	
Interior Designer		
Ligthting Designer		
Submitted To Mayan Reva	h	
Project Number:		
Date 16/11/2022		
Approved by		
Drawn by Sheet Title		
3 BE INTEI Sheet Number:	DROOM VILLA RIOR DRAWING 17-81-SEC1	
Scale	1:25	
Issue Number	FOR REFERENCE	ONLY
Issue Date:	16/11/2022	

## BEDROOM 1 SECTION 1

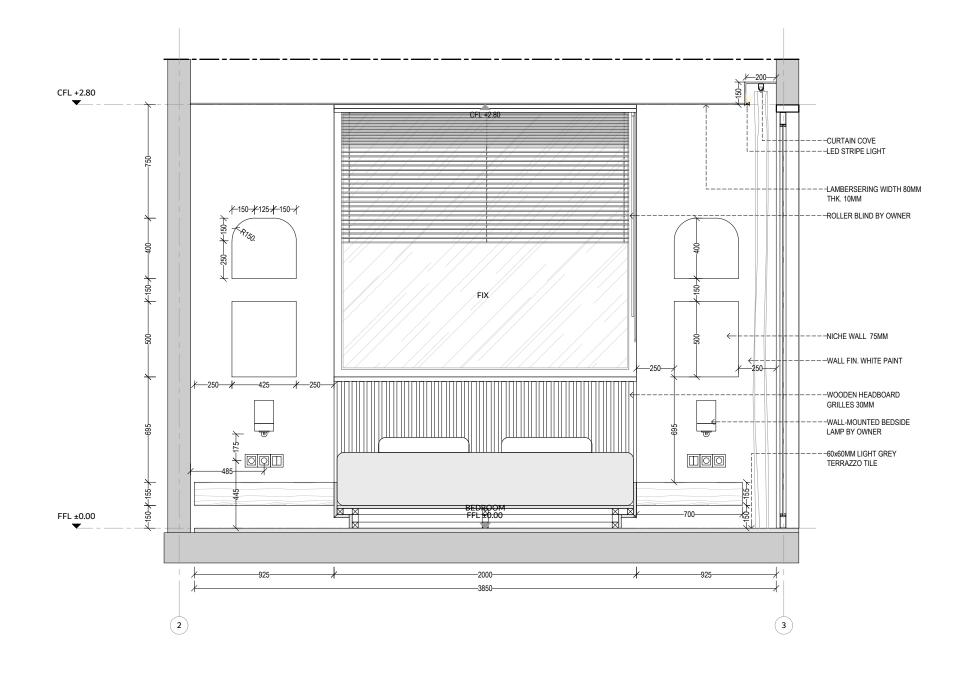


_						
1. Do 2. Din thicks 3. All befor 4. Arc any d 5. An	General Notes 1. Do not scale drawings. 2. Dimensions do not include finishes thickness (if otherwise mentioned). 3. All dimensions shall be verified on site before proceeding with the work. 4. Architect shall be notified in writing of any discregancies. 5. Any areas in the sheet are approximate and indicative only.					
Revision	Date	Re	ason of Issue	Checked		
Key Pla						
	t Name OROOM	I VILLA	- SESEH			
Archite	ect					
Structu	ural Engi	neer				
MEP E	ngineer					
	ape Des					
	r Design					
Ligthti	ng Desig	ner				
	tted To an Rev	vah				
Project	t Numbe	r:				
Date	100-					
16/11 Approv	L/2022					
Drawn						
Sheet	Title					
	3 BEDROOM VILLA INTERIOR DRAWING					
Sheet I	Number	008-B:	I-SEC2			
Scale	9		1:25			
Issue	Numb	er	FOR REFERENCE	ONLY		
Issue	Date:		16/11/2022			

BEDROOM 1 SECTION 2 SCALE 1:25

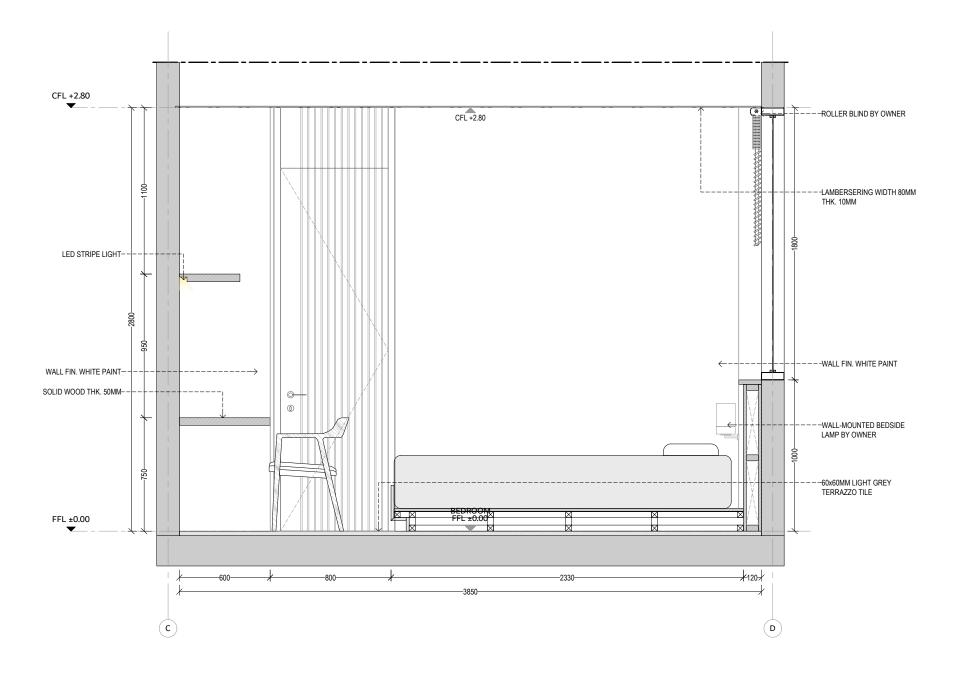


_					
1. D 2. D thicl 3. Al befo 4. A any 5. Al	General Notes 1. Do not scale drawings. 2. Dimensions do not include finishes thickness (If otherwise mentioned). 3. All dimensions shall be evrified on site before proceeding with the work. 4. Architect shall be notified in writing of any discrepancies. 5. Any areas in the sheet are approximate and indicative only.				
Revision	Date	Re	ason of Issue	Checked	
-					
-					
Key Pl	an C				
	ct Name DROOM	I VILLA	- SESEH		
Archi	tect				
Struct	tural Engi	neer			
MEP	Engineer				
	cape Des				
	or Design				
Ligtht	ing Desig	ner			
	iitted To /an Rev	vah			
Proje	ct Numbe	r:			
Date					
	1/2022				
Draw					
Sheet					
sneet	3		OM VILLA DRAWING		
Sheet	Number	009-B:	L-SEC3		
		909-R			
Scal	e		1:25		
Issu	e Numb	er	FOR REFERENC	ONLY	
Issu	e Date:		16/11/2022		



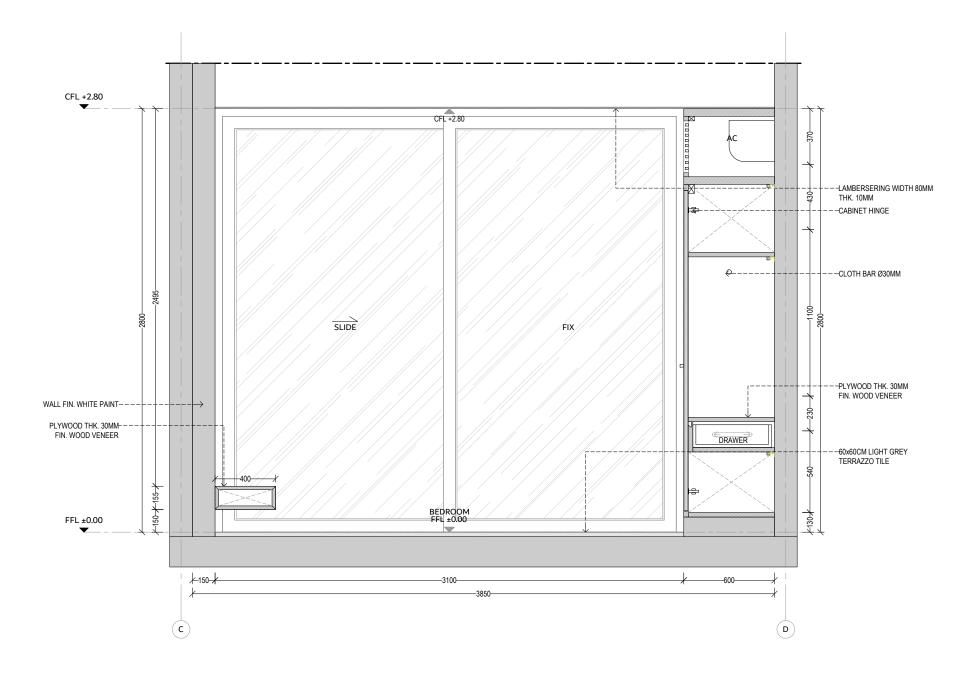


General Notes 1. Do not scale drawings. 2. Dimensions do not include finishes thickness (if otherwise mentioned). 3. All dimensions shall be verified on site before proceeding with the work. 4. Architect shall be notified in writing of any discrepancies. 5. Any areas in the sheet are approximate and indicative only.					
Revision	Date	Re	ason of Issue	Checked	
Key Pla					
Projec	t Name				
3 BEC	ROON	I VILLA	- SESEH		
Archite	ect				
Struct	ural Engi	neer			
MEP E	ngineer				
Landso	ape Des	igner			
Interio	r Design	er			
Ligthti	ng Desig	ner			
	tted To				
May	an Re	vah			
rojec	t Numbe	r:			
<b>D</b> :					
Date 16/11	L/2022				
Appro	ved bv				
	.,				
Drawn	by				
Sheet	Títle				
Shoot	IN	ITERIOR	OM VILLA DRAWING		
Jieet	Number				
		010-B	I-SEC4		
Scale			1:25		
Issue	Numb	er	FOR REFERENCE	ONLY	
Issue	Date:		16/11/2022		

#### BEDROOM 1 SECTION 4

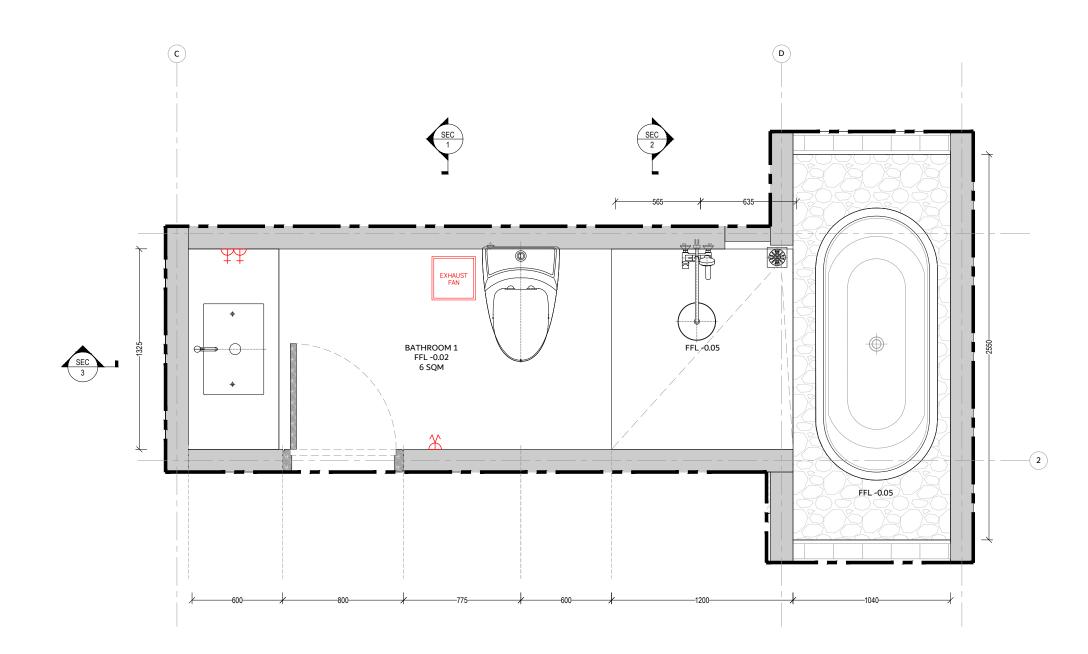

_						
1. Do 2. Dir thick 3. All befor 4. Ar any c 5. An	General Notes 1. Do not scale drawings. 2. Dimensions do not include finishes thickness (If otherwise mentioned). 3. All dimensions shall be evrified on site before proceeding with the work. 4. Architect shall be notified in writing of any discrepancies. 5. Any areas in the sheet are approximate and indicative only.					
Revision	Date	Re	ason of Issue	Checked		
_						
Key Pla						
	t Name					
3 BED	ROOM	IVILLA	- SESEH			
Archit	ect					
Struct	ural Engi	neer				
MEP E	ngineer					
	0					
Landso	ape Des	igner				
Interio	r Design	er				
Ligthti	ng Desig	ner				
Subwi	tted To					
	an Rev	vah				
Projec	t Numbe	r:				
Date 16/1	1/2022					
Appro	ved by					
Drawn	by					
Sheet	Title					
			OM VILLA DRAWING			
Sheet	Number:	:				
		011-BA	1-PLAN			
L						
Scale	•		1:25			
Issue	e Numb	er	FOR REFERENCE	ONLY		
Issue	Date:		16/11/2022			
			.,, _v			



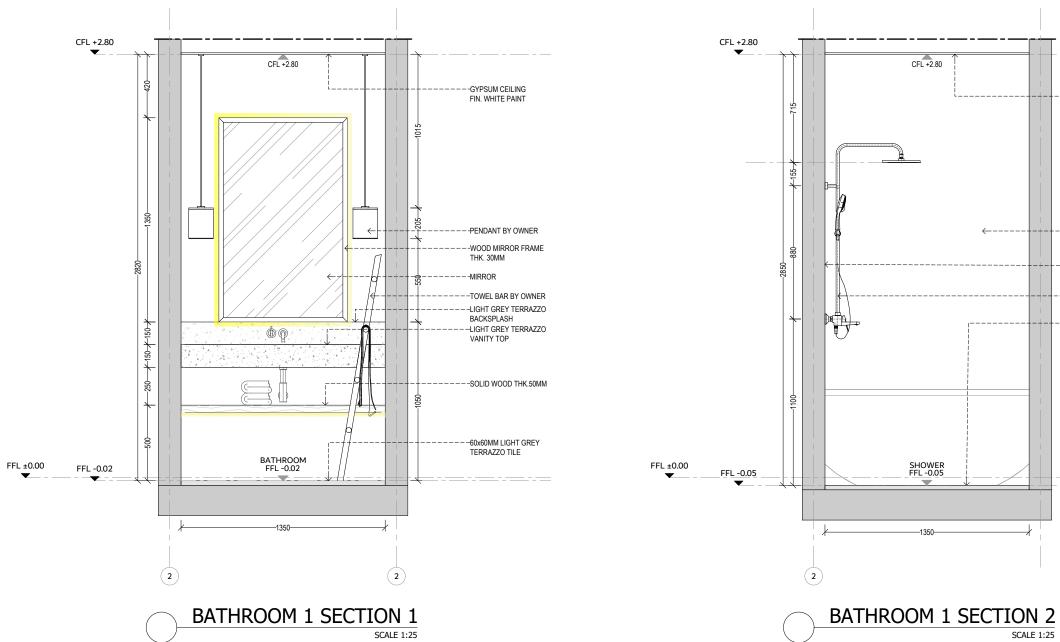

--GYPSUM CEILING FIN. WHITE PAINT

--OUTDOOR WALL FIN. GREY PAINT

----WALL FIN. WHITE PAINT


- -60x60CM LIGHT GREY TERRAZZO TILE



General Notes 1. Do not scale drawings. 2. Dimensions do not include finishes thickness (if otherwise mentioned). 3. All dimensions shall be verified on site before proceeding with the work. 4. Architect shall be notified in writing of any discrepancies. 5. Any areas in the sheet are approximate and indicative only.
Revision Date Reason of Issue Checked
Key Plan
Project Name
3 BEDROOM VILLA - SESEH
Architect
Architect
Structural Engineer
MEP Engineer
Landscape Designer
Interior Designer
Ligthting Designer
Submitted To Mayan Revah
Project Number:
Date 16/11/2022
Approved by
Drawn by
Sheet Title
3 BEDROOM VILLA INTERIOR DRAWING
Sheet Number:
012-8A1-SEC1-2
Scale 1:25
Issue Number FOR REFERENCE ONLY

Issue Date:

16/11/2022

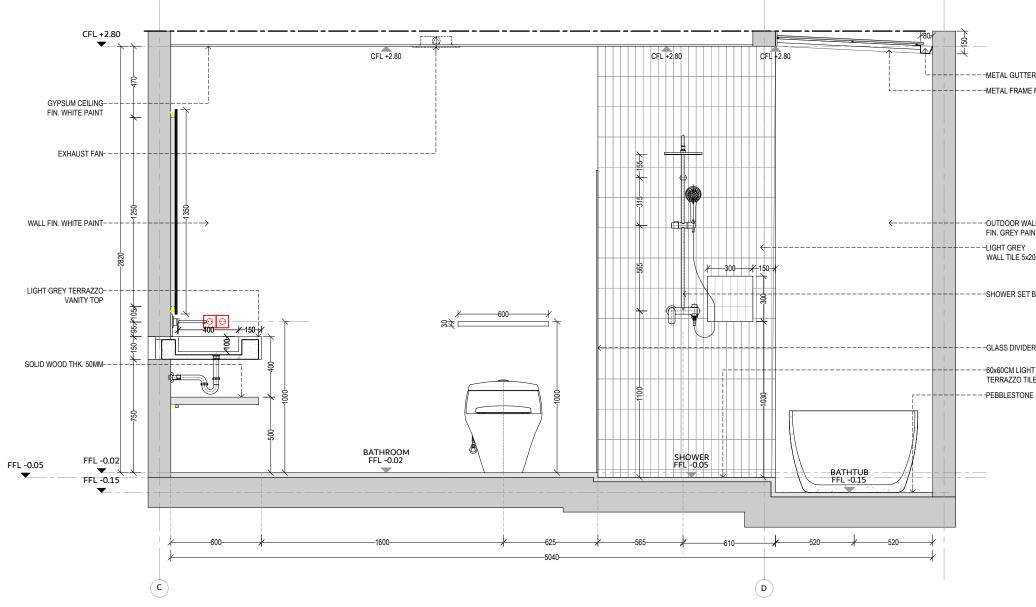

	1. Do 2. Dir thick 3. All befor 4. Arr any d 5. An	ness (If c dimensi e proce chitect s liscrepar	le drawi s do not otherwis ions sha eding wi hall be r ncies. in the sh	ngs. i include finishes se mentioned). Il be verified on : ith the work. notified in writinj neet are approxir	site g of
	Revision	Date	R	eason of Issue	Check
					_
					-
GUTTER 80MM RAME PERGOLA	Key Pla				
	3 BEC	ROON	1 VILLA	A - SESEH	
	Archite	ect			
DR WALL EY PAINT	Struct	ural Engi	ineer		
REY					
LE 5x20CM					
R SET BY OWNER	MEP E	ngineer			
DIVIDER	Landso	ape Des	igner		
JVIDER					
I LIGHT GREY					
ZO TILE					
STONE	Interio	r Design	ier		
	Ligthti	ng Desig	ner		
		tted To			
	May	an Re			
	Filler	t Numbe			
	Date 16/11	L/2022	!		
	Appro	ved by			
	Drawn	by			
	Sheet	Title			
				DOM VILLA R DRAWING	
	Sheet	Number		A1-SEC3	_
	Scale			1:25	
BATHROOM SECTION 3 SCALE 1:25	Issue	Numb	ber	FOR REFERENCE	EONL
SCALE 1:25	Issue	Date:		16/11/2022	

General Notes


-METAL GUTTER 80MM ----METAL FRAME PERGOLA

> - -OUTDOOR WALL FIN. GREY PAINT -LIGHT GREY WALL TILE 5x20CM

---SHOWER SET BY OWNER


-GLASS DIVIDER

-60x60CM LIGHT GREY TERRAZZO TILE

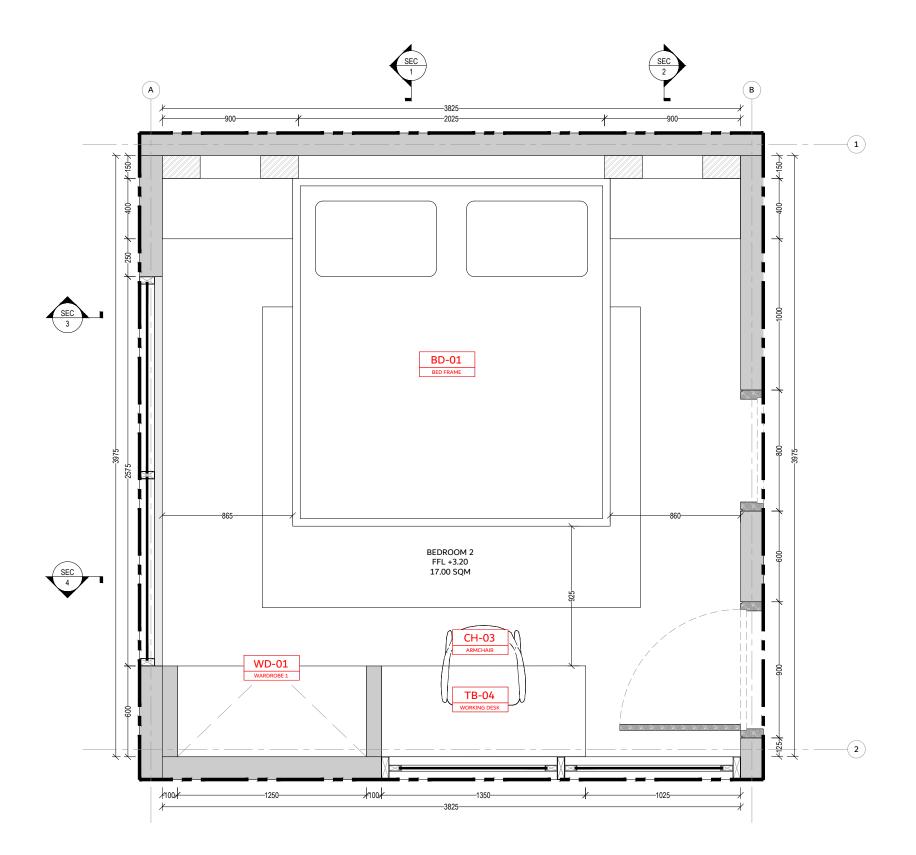


<ol> <li>before proceeding v</li> <li>Architect shall be any discrepancies.</li> <li>Any areas in the and indicative only.</li> </ol>	t include finishes ise mentioned). all be verified on site vith the work. notified in writing of wheet are approximate
Revision Date	Reason of Issue Checked
Key Plan	
Project Name 3 BEDROOM VILI	A - SESEH
Architect	
Structural Engineer	
MEP Engineer	
Landscape Designer	
Interior Designer	
Ligthting Designer	
Submitted To	
Mayan Revah	
Project Number: Date	
16/11/2022	
Approved by	
Drawn by	
Sheet Title	
	OOM VILLA IR DRAWING
014-	32-PLAN
Scale	1:25
Issue Number	FOR REFERENCE ONLY
Issue Date:	16/11/2022



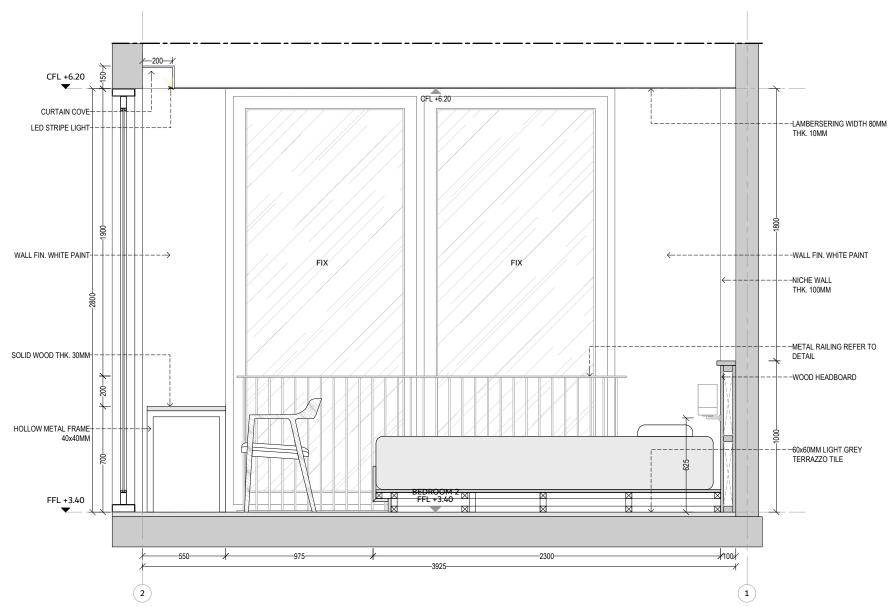

before proceeding v	ot include finishes
<ol> <li>All dimensions sh before proceeding v</li> </ol>	ice mentioned)
before proceeding v	all be verified on site
4. Architect shall be	vith the work. notified in writing of
any discrepancies. 5. Any areas in the s and indicative only.	heet are approximate
	Reason of Issue Chec
Key Plan	
3 BEDROOM VILL	A - SESEH
Structural Engineer	
MEP Engineer	
0	
Landscape Designer	
canascape besigner	
Interior Designer	
Ligthting Designer	
Ligthting Designer	
Ligthting Designer	
Submitted To	
Submitted To Mayan Revah	
Submitted To	
Submitted To Mayan Revah	
Submitted To Mayan Revah Project Number: Date	
Submitted To Mayan Revah Project Number: Date 16/11/2022 Approved by	
Submitted To Mayan Revah Project Number: Date 16/11/2022	
Submitted To Mayan Revah Project Number: Date 16/11/2022 Approved by	
Submitted To Mayan Revah Project Number: Date 16/11/2022 Approved by Drawn by	
Submitted To Mayan Revah Project Number: Date 16/11/2022 Approved by Drawn by Sheet Title 3 BEDR	OOM VILLA RI DRAWING
Submitted To Mayan Revah Project Number: Date 16/11/2022 Approved by Drawn by Sheet Title 3 BEDR	OOM VILLA R DRAWING
Submitted To Mayan Revah Project Number: Date 16/11/2022 Approved by Drawn by Sheet Title 3 BEDR INTERIC	
Submitted To Mayan Revah Project Number: Date 16/11/2022 Approved by Drawn by Sheet Title 3 BEDR	
Submitted To Mayan Revah Project Number: Date 16/11/2022 Approved by Drawn by Sheet Title 3 BEDR INTERIO Sheet Number:	
Submitted To Mayan Revah Project Number: Date 16/11/2022 Approved by Drawn by Sheet Title 3 BEDR INTERIO Sheet Number:	IR DRAWING
Submitted To Mayan Revah Project Number: Date 16/11/2022 Approved by Drawn by Sheet Title 3 BEDR INTERIO Sheet Number:	IR DRAWING
Submitted To Mayan Revah Project Number: Date 16/11/2022 Approved by Drawn by Sheet Title 3 BEDR INTERIC Sheet Number: 015-	R DRAWING B2-SEC1

#### BEDROOM 2 SECTION 1

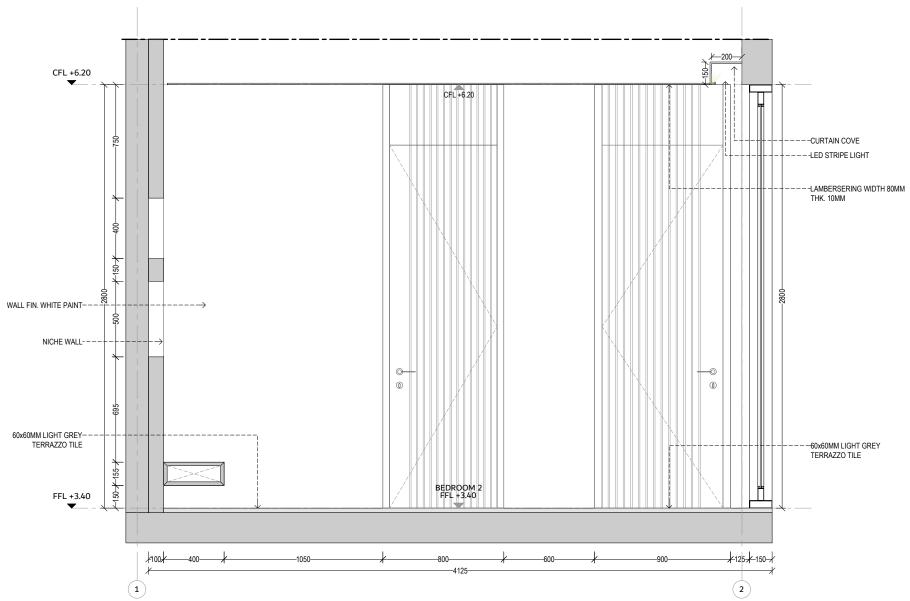

BEDROOM 2	SECTION 2
	SCALE 1:25


1. Do 2. Dir thick 3. All befor 4. Are any d 5. An	nensions ness (If o dimensi- re procee chitect si liscrepan	e drawings. s do not include finishes stherwise mentioned). ons shall be verified on : ding with the work. hall be notified in writin cies. n the sheet are approxir	g of
Revision	Date	Reason of Issue	Checked
Key Pla			-
	t Name DROOM	I VILLA - SESEH	
Archite	act		
Arcino			
Structi	ural Engi	neer	
MEP E	ngineer		
Landso	ape Des	igner	
Interio	r Design	er	
Ligthti	ng Desig	ner	
Submi	tted To		
May	an Re	vah	
Projec	t Numbe	r:	
Date 16/11 Approv	L <b>/2022</b> ved by		
Drawn			
Sheet	Title		
		BEDROOM VILLA	
Sheet	Number	:	
		016-B2-SEC2	
Scale	•	1:25	

16/11/2022

Issue Number


Issue Date:

FOR REFERENCE ONLY

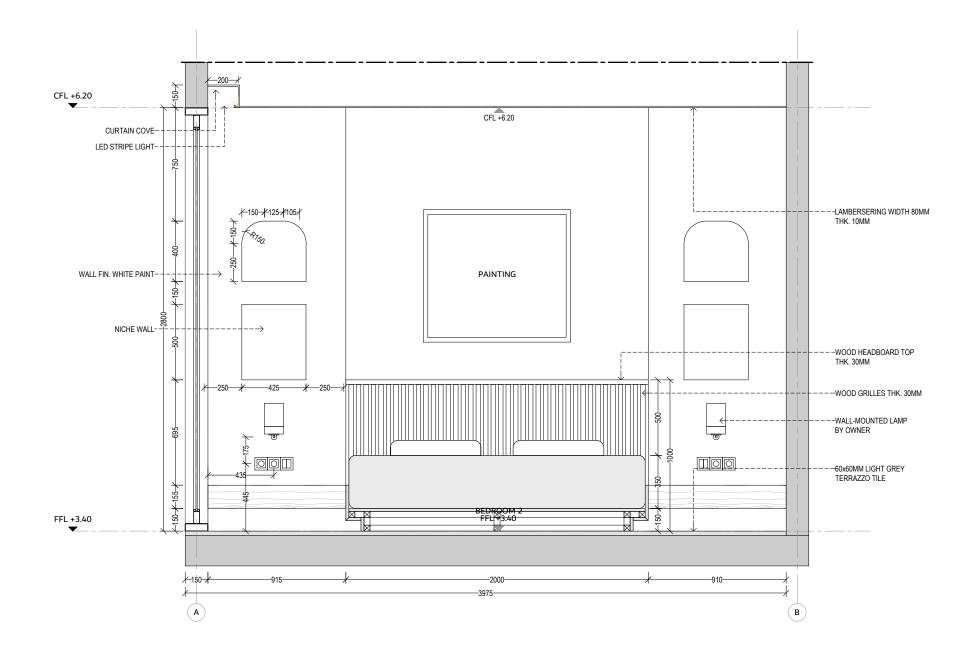


General Notes					
1. Do not scale dra	wings.				
2. Dimensions do not include finishes thickness (If otherwise mentioned).					
<ol> <li>All dimensions shall be verified on site before proceeding with the work.</li> <li>Architect shall be notified in writing of</li> </ol>					
any discrepancies. 5. Any areas in the sheet are approximate					
and indicative only					
Revision Date	Reason of Issue	Checked			
Key Plan					
Project Name 3 BEDROOM VIL	LA - SESEH				
Architect					
Structural Engineer					
MEP Engineer					
Landscape Designer					
Interior Designer					
Ligthting Designer					
Submitted To					
Mayan Revah					
Project Number:					
Date					
16/11/2022 Approved by					
Approved by					
Drawn by					
Sheet Title					
	ROOM VILLA OR DRAWING				
Sheet Number:					
017	-B2-SEC3				
Scale	1:25				
Issue Number	FOR REFERENCE	ONLY			
Issue Date:	16/11/2022				




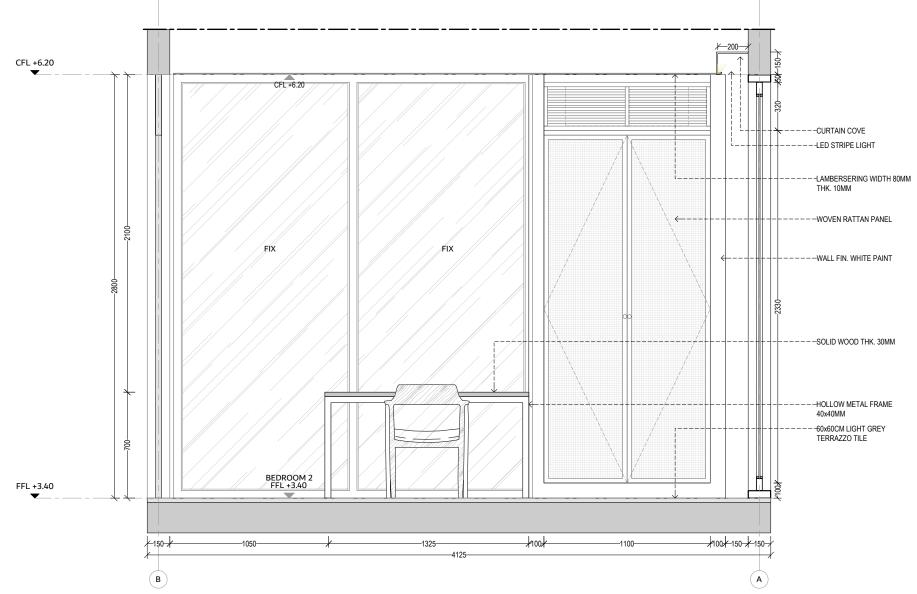



1. Do 2. Dir thick 3. All befor 4. Arr any d 5. An	ness (If o dimensione proceet chitect sh liscrepan	e drawi s do not therwis ons sha eding wi nall be r cies. n the sh	ngs. include f e mentio II be verif th the wo notified in eet are a	ned). ied on s ork. writing	g of
Revision	Date	R	ason of Iss	ue	Checke
Key Pla					-
			- SESE	н	
Structo	ural Engi	neer			
	ngineer ape Des	igner			
Interio	r Design	er			
Ligthti	ng Desig	ner			
Ligura	1.5 5 5 1.5				
	tted To an Rev	vah			
Project	t Numbe	r:			
Date 16/11	L/2022				
Appro	ved by				
Drawn	by				
Sheet					
			IOM VILL		
Sheet	Number:	018-B	2-SEC4		
Scale	•		1:25		
Issue	Numb	er	FOR REF	ERENCE	ONLY
Issue	Date:		16/11,	/2022	

#### BEDROOM 2 SECTION 4 SCALE 1:25

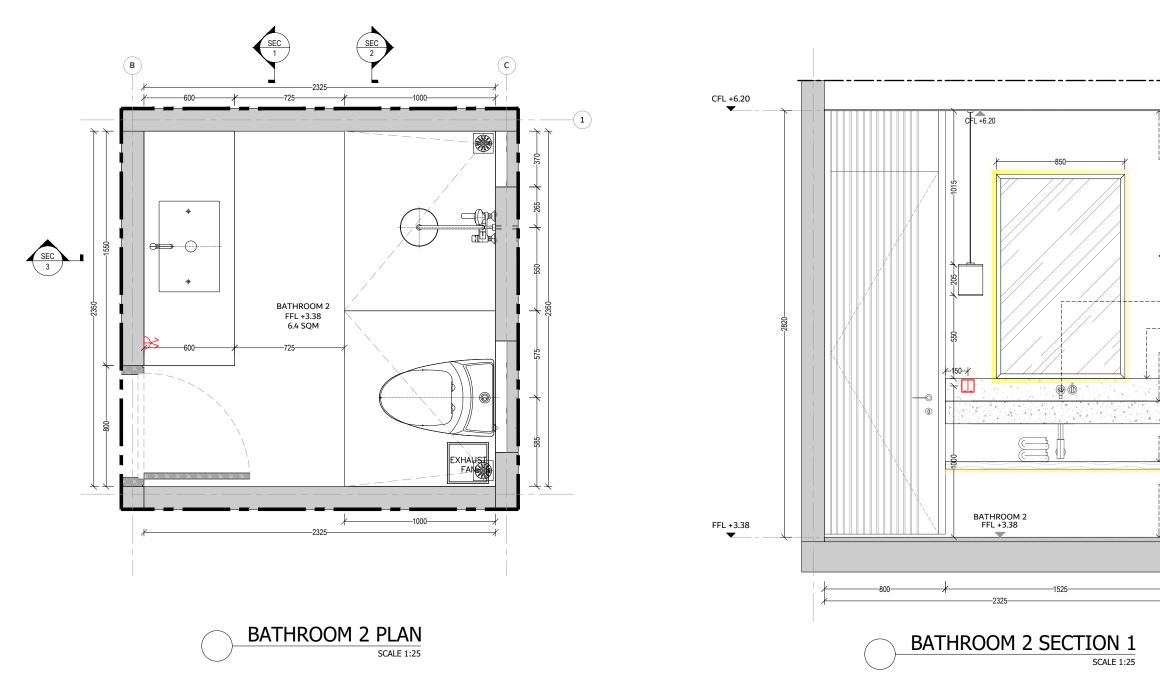

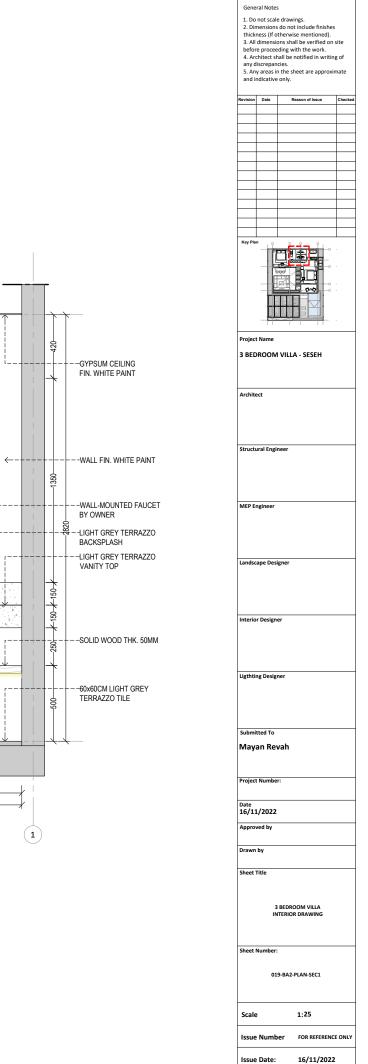


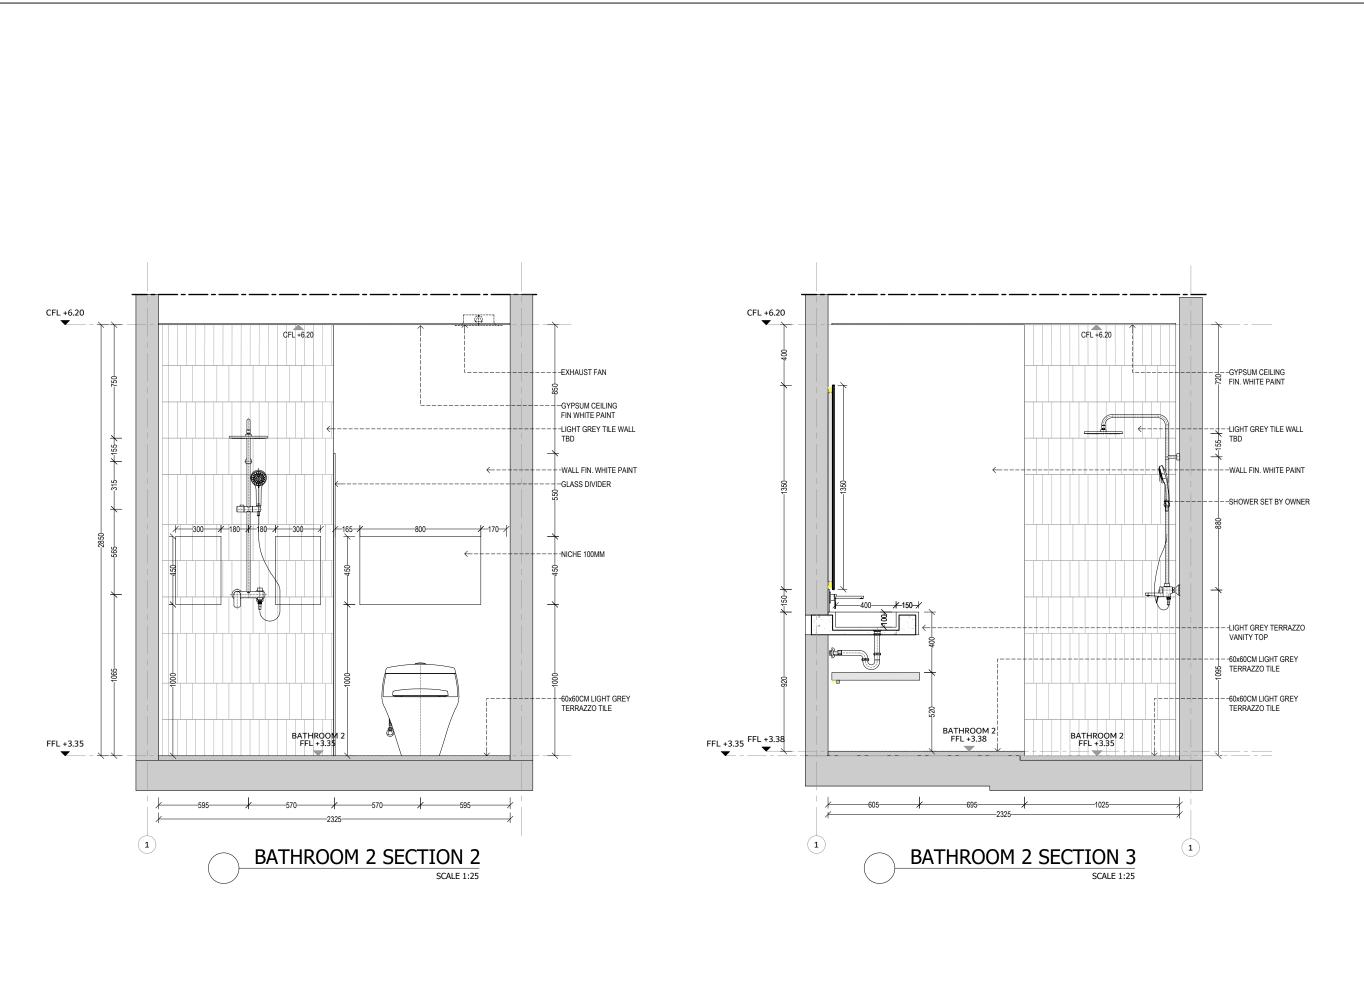


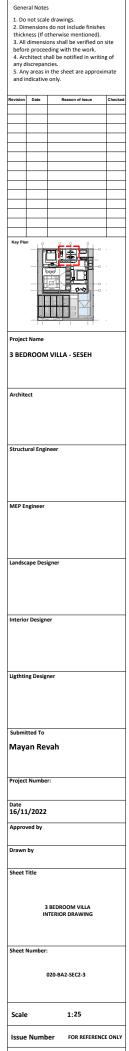



Issue Date:

16/11/2022

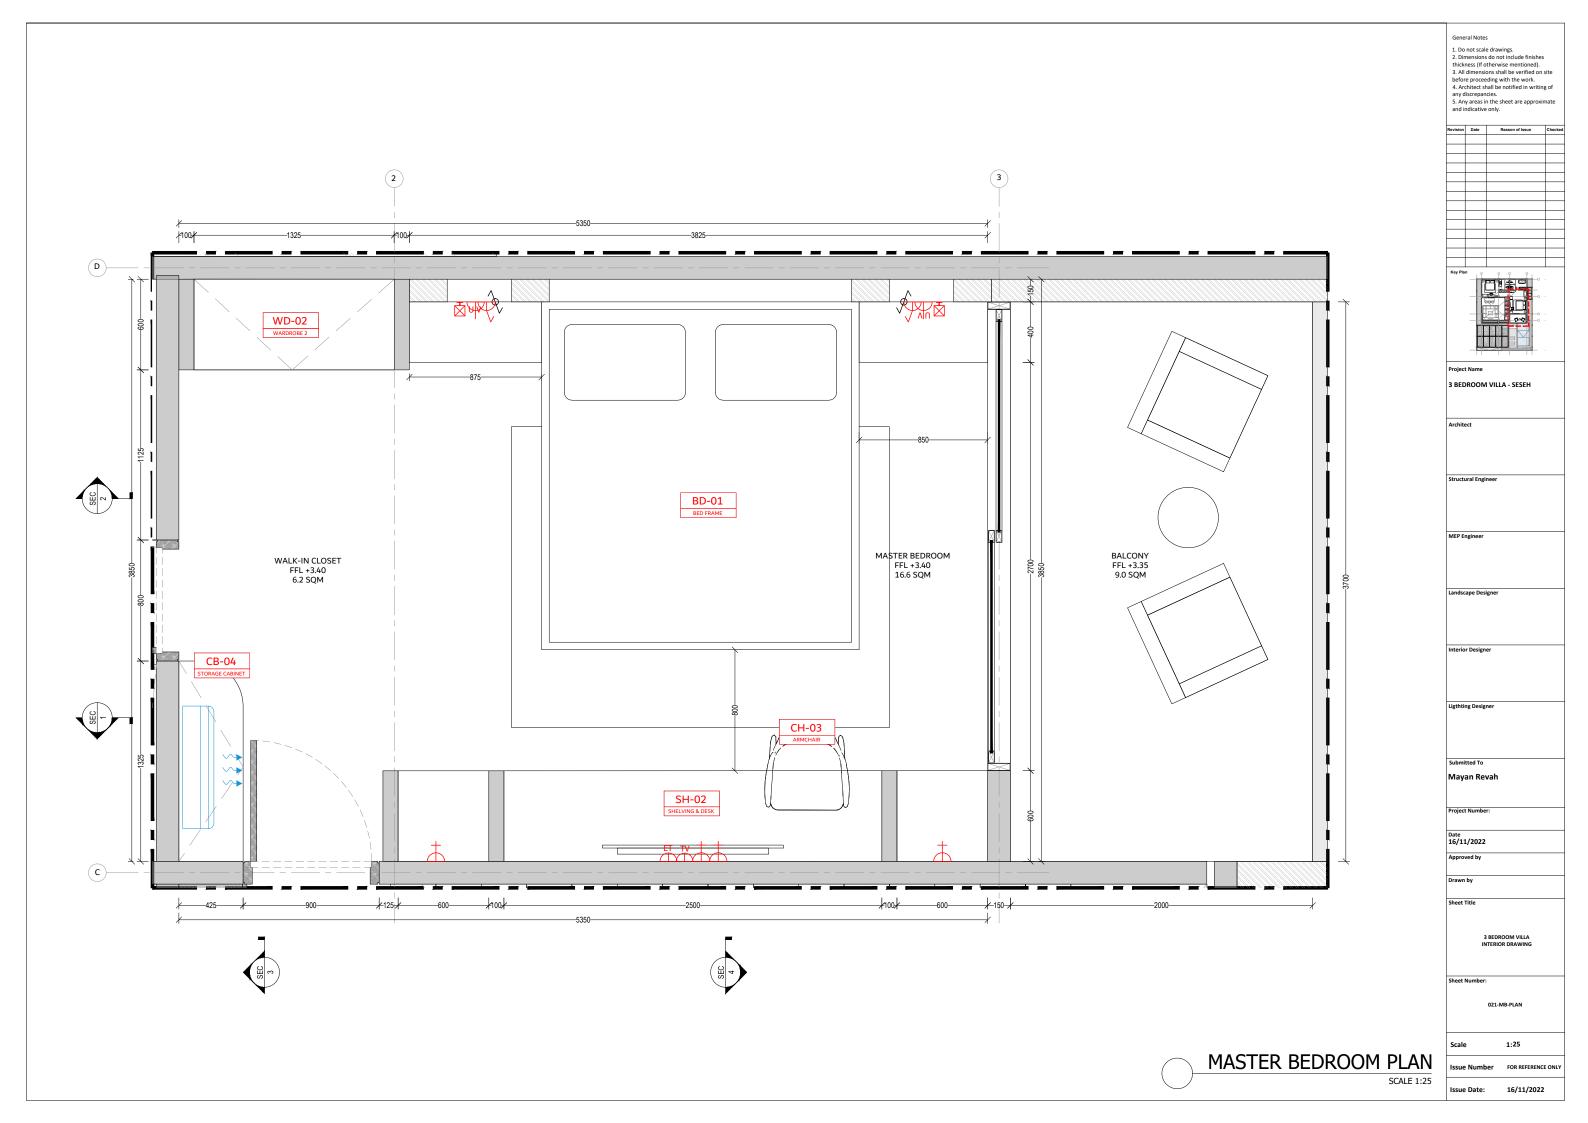

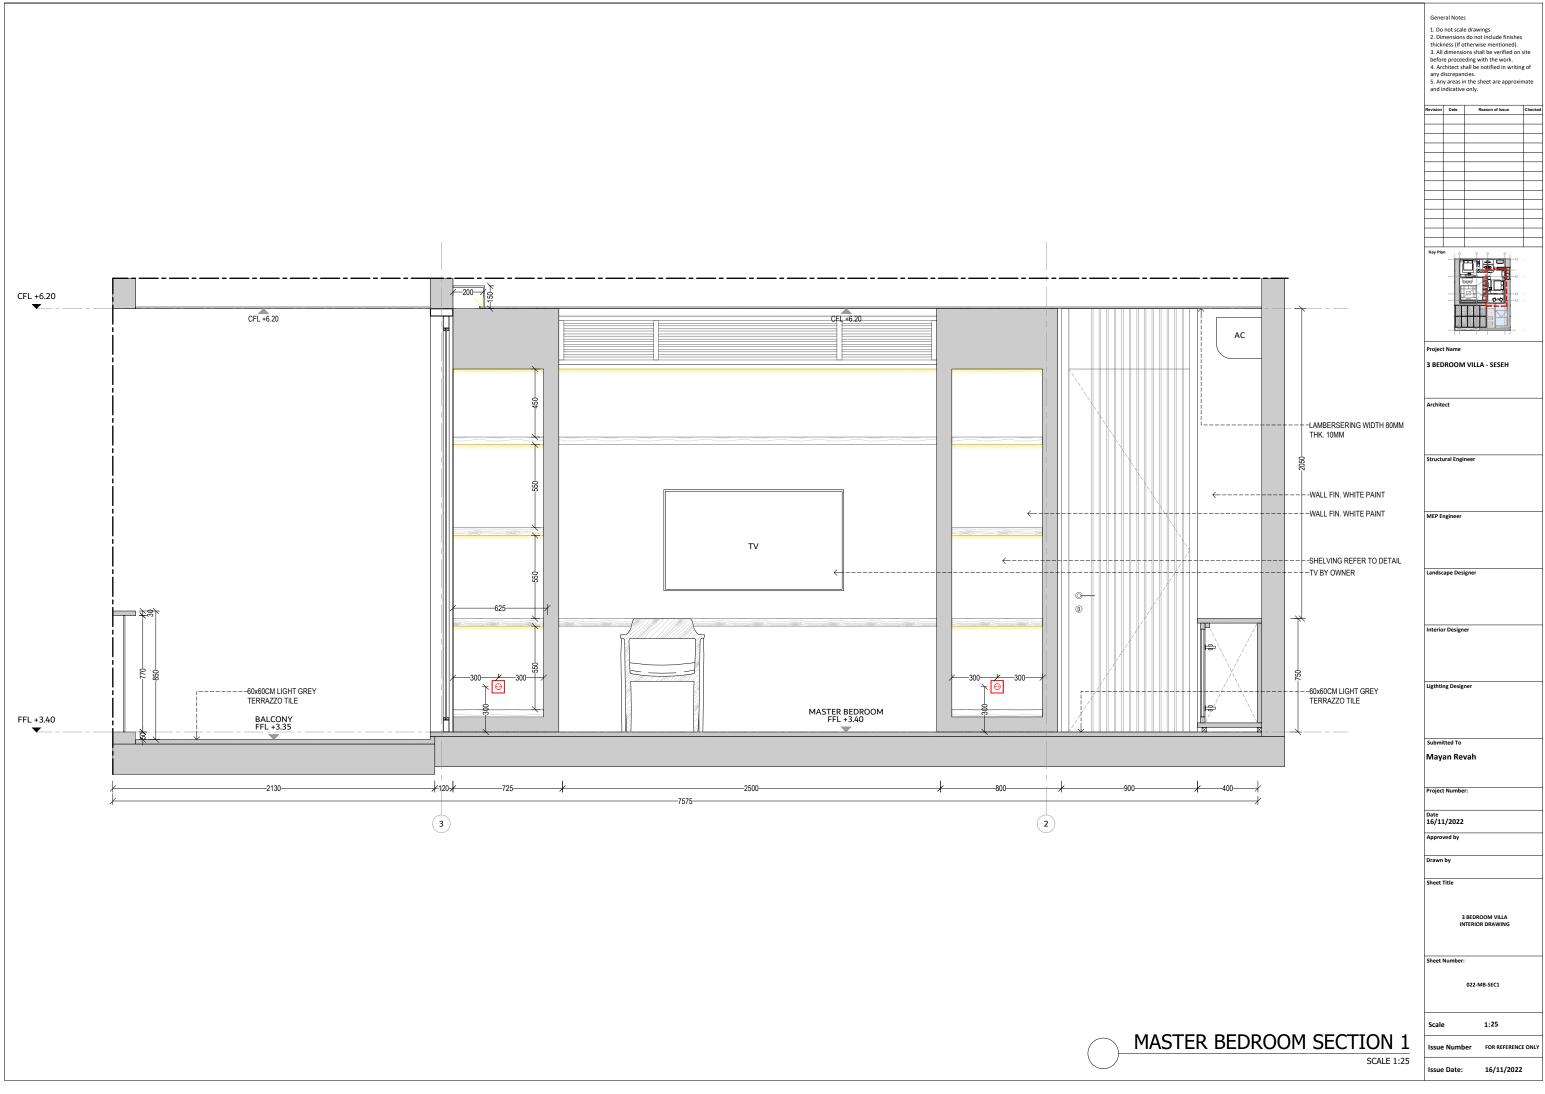


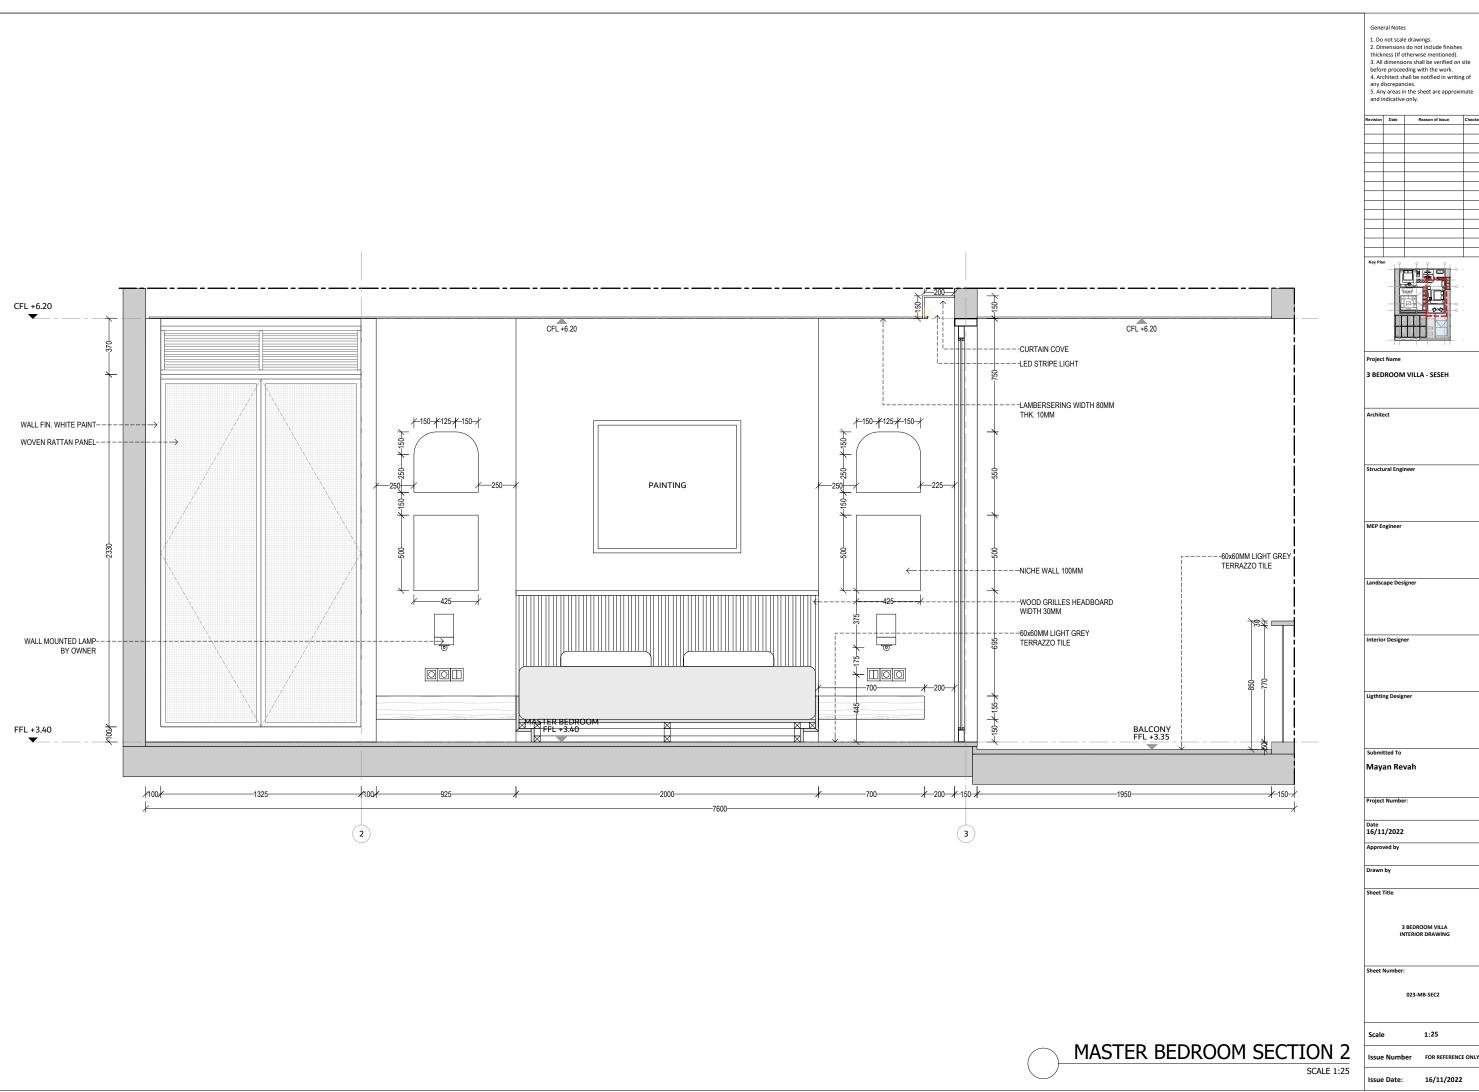

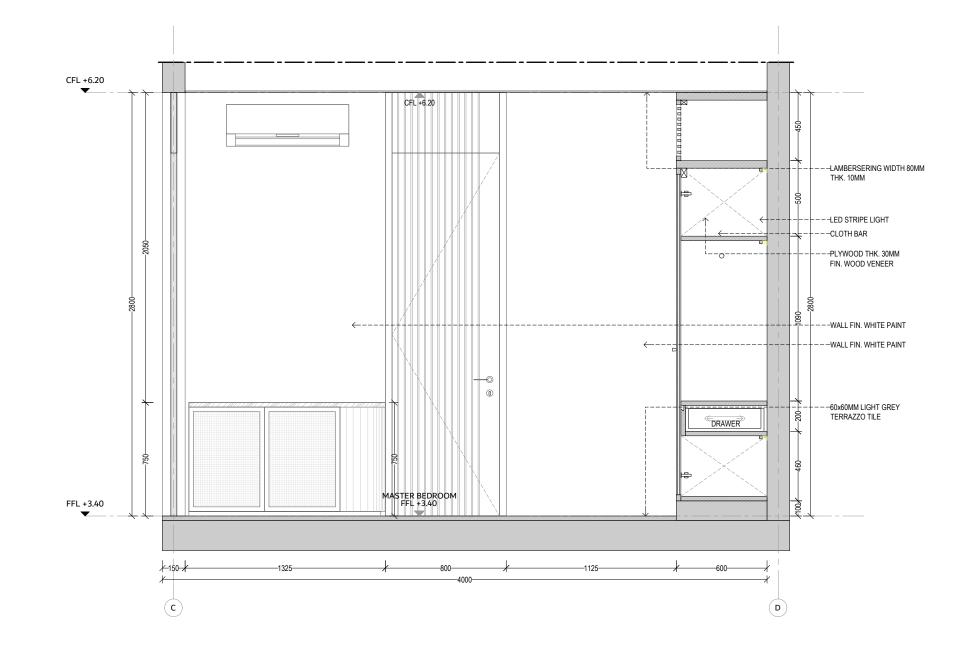


1. Do 2. Dir thick 3. All befor 4. Are any d 5. An	ness (If o dimensione proceet chitect sh liscrepan	e drawin s do not therwis ons shal eding wi nall be n cies. n the sh	ngs. include finish e mentioned] I be verified o th the work. otified in wri eet are appro	on site ting of
Revision	Date	Re	ason of Issue	Checked
Revision	Date	N	ason or issue	Checked
Key Pla				  
		I VILLA	- SESEH	
	ural Engi	neer		
	ngineer			
Landsc	ape Des	igner		
Interio	r Design	er		
Ligthti	ng Desig	ner		
Submi	tted To			
	an Re	vah		
	t Numbe	r:		
Date 16/11	L/2022			
Appro	ved by			
Drawn				
Sheet '	Title			
			OM VILLA DRAWING	
Sheet	Number			
		024-M	B-SEC3	
Scale	9		1:25	
Issue	Numb	er	FOR REFERE	NCE ONLY
Issue	Date:		16/11/20	22

#### MASTER BEDROOM SECTION 3

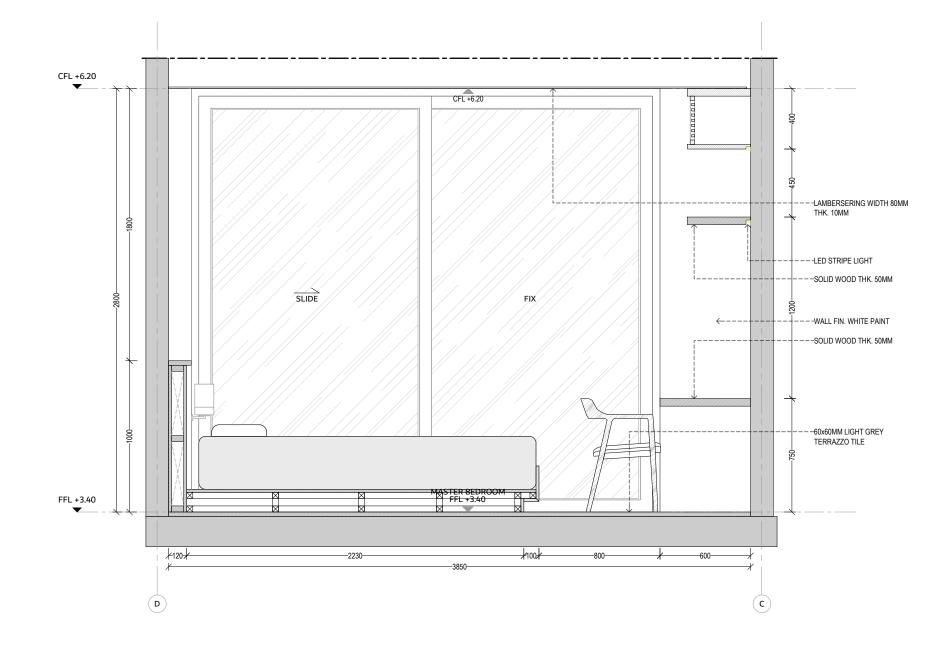


General Notes		
	do not include finishes	
<ol><li>All dimensio</li></ol>	therwise mentioned).	ite
4. Architect sh	ding with the work. all be notified in writing	; of
any discrepand 5. Any areas in	the sheet are approxin	nate
and indicative	only.	
Revision Date	Reason of Issue	Checked
Key Plan	0 0 0.	
Project Name		
3 BEDROOM	VILLA - SESEH	
Architect		
Structural Engin	neer	
MEP Engineer		
-		
Landscape Desig	gner	
Interior Designe	er	
Ligthting Design	ner	
Submitted To		
Mayan Rev	vah	
Project Number	:	
Date 16/11/2022		
Approved by		
Draw 1		
Drawn by		
Sheet Title		
	BEDROOM VILLA	
IN	TERIOR DRAWING	
Sheet Number:		
	025-MB-SEC4	
Scale	1:25	
Issue Numb	er FOR REFERENCE	ONLY
Issue Date:	16/11/2022	
	,,,	

#### MASTER BEDROOM SECTION 4

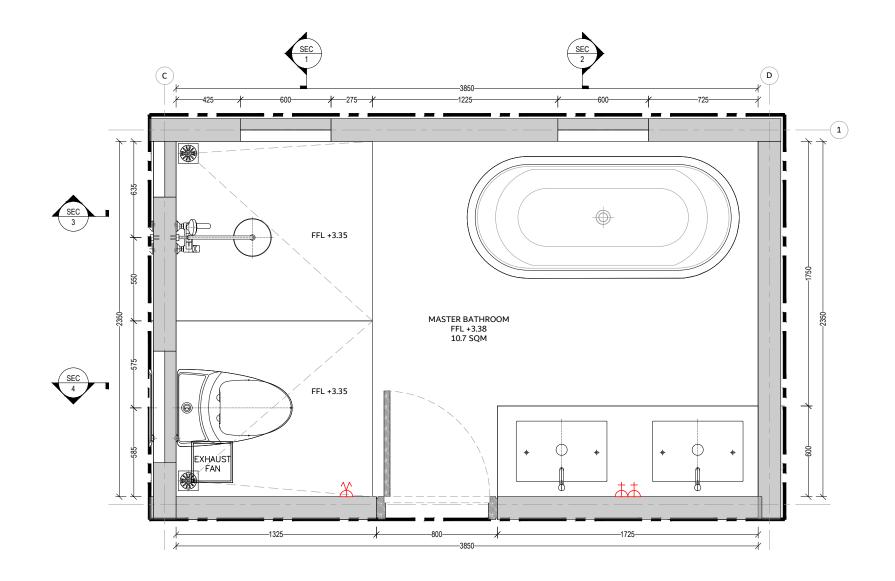

General Notes		
<ol> <li>Do not scale draw</li> <li>Dimensions do no</li> </ol>	ot include finishes	
thickness (If otherw 3. All dimensions sh	all be verified on s	ite
<ol> <li>before proceeding</li> <li>4. Architect shall be any discrepancies.</li> </ol>		; of
5. Any areas in the and indicative only.	sheet are approxin	nate
Revision Date	Reason of Issue	Check
Key Plan	<u> </u>	
Project Name		
3 BEDROOM VILI Architect	A - SESEH	
Structural Engineer		
MEP Engineer		
Landscape Designer		
Interior Designer		
Ligthting Designer		
Submitted To		
Mayan Revah		
Project Number:		
Date		
16/11/2022 Approved by		
Drawn by		
Sheet Title		
3 BEDF	OOM VILLA OR DRAWING	
Sheet Number:		
	1BA-PLAN	
Scale	1:25	
Issue Number	FOR REFERENCE	ONLY
	16/11/2022	


## MASTER BATHROOM PLAN SCALE 1:25

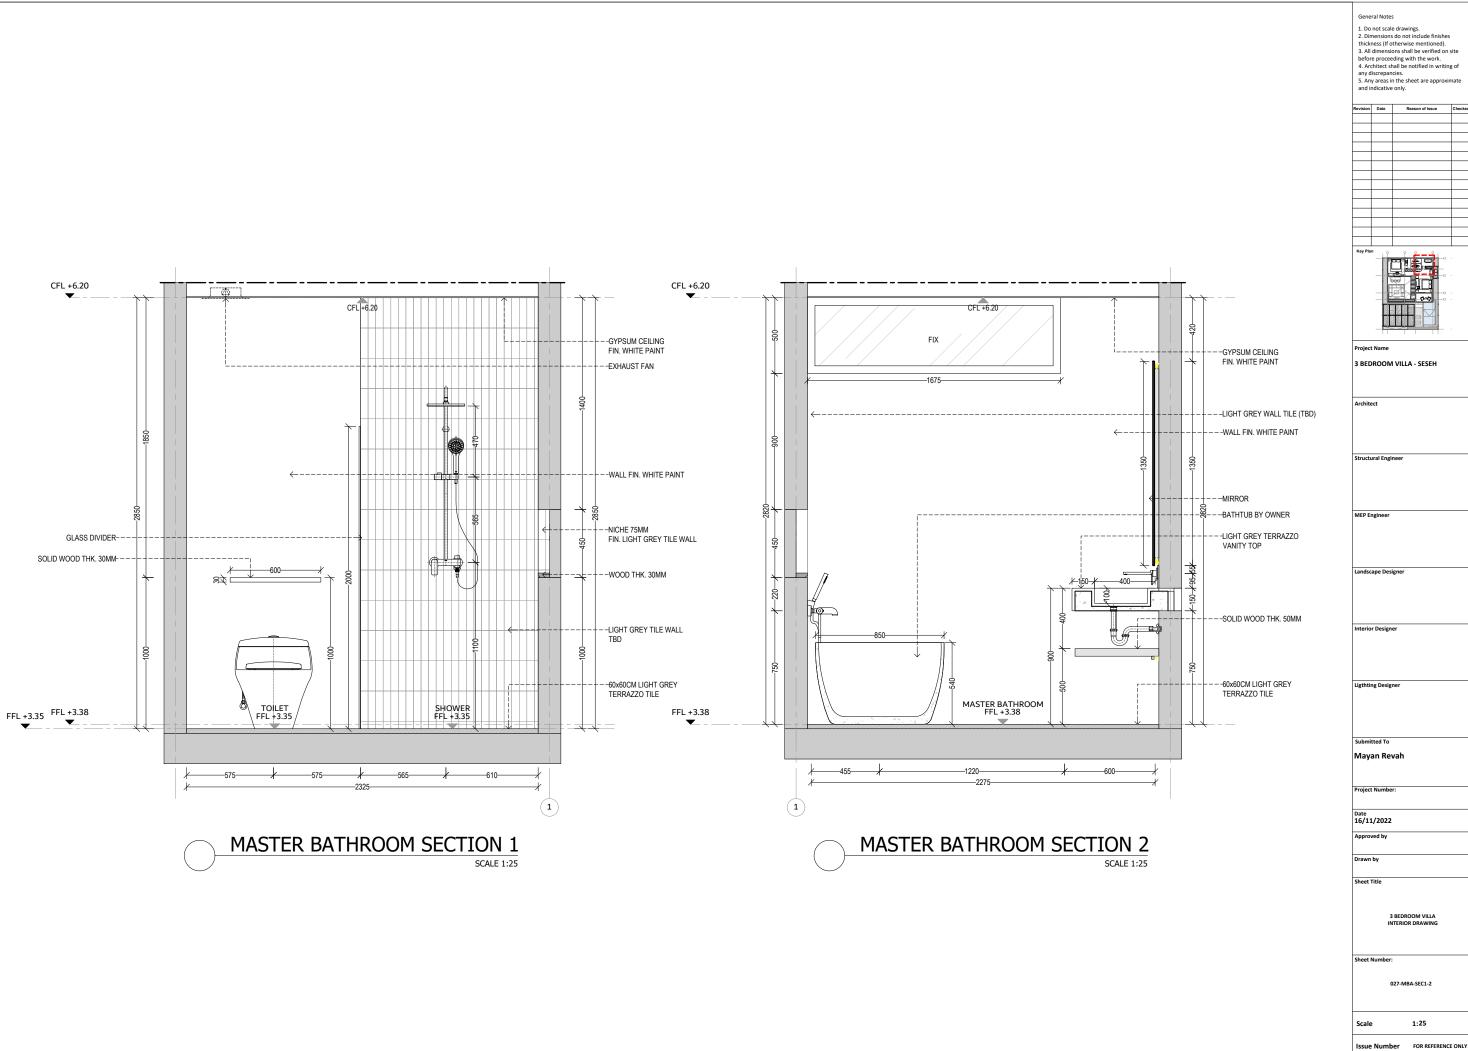


3. All befor 4. Are any d 5. An	dimensi e procee chitect sh liscrepan	n the sheet are approxir	g of
Revision	Date	Reason of Issue	Checked
Key Pla			
Project	t Name		
		I VILLA - SESEH	
Archite	ect		
Struct	ural Engi	neer	
MEP E	ngineer		
Landsc	ape Des	igner	
Interio	r Design	er	
Ligthti	ng Desig	ner	
Suhmi	tted To		
	an Re	vah	
	t Numbe	r:	
Date 16/11 Approv	L/2022 ved by		
Drawn			
Sheet '	Title		
		BEDROOM VILLA	
Sheet	Number:	:	
	C	027-MBA-SEC1-2	
Scale	,	1:25	

Issue Date:


16/11/2022

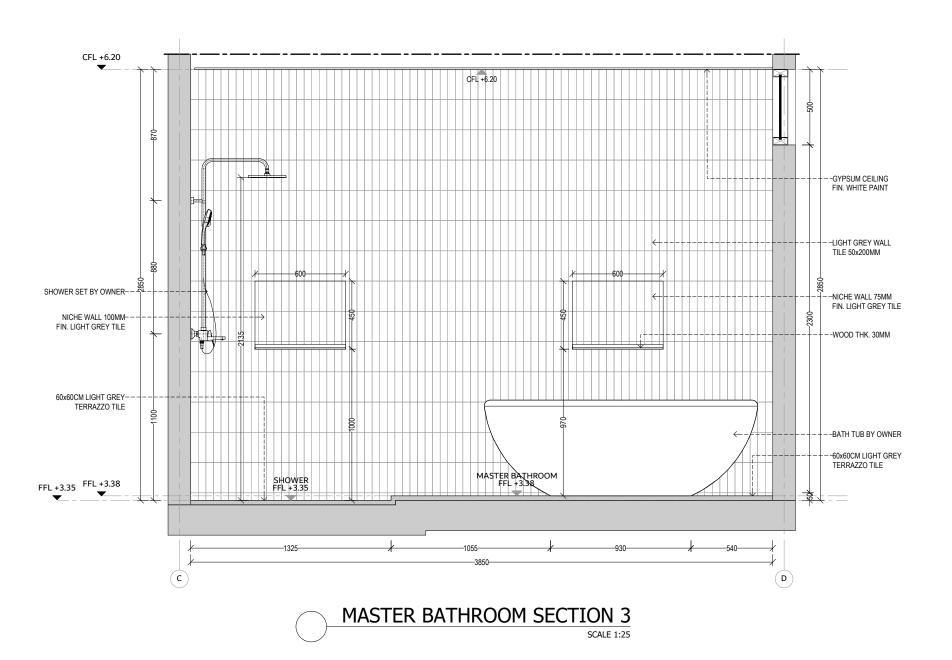

2. Dimer thicknes 3. All dir before p 4. Archit any disc 5. Any a and indi	t scale dra nsions do s (If other nensions s roceeding tect shall t repancies reas in the cative only	not include finishes wise mentioned). shall be verified on s g with the work. be notified in writing e sheet are approxin y.	g of nate		
Revision E	ate	Reason of Issue	Checked		
	-				
Key Plan					
Project Ni 3 BEDRO		LLA - SESEH			
Architect					
Structura	I Engineer	r			
MEP Engi	neer				
Landscap	e Designe	r			
Interior D					
Submitte					
Mayan	Revah	1			
Project N	umber:				
Date					
16/11/2					
Approved	, nà				
Drawn by					
Sheet Titl	e				
	3 BEDROOM VILLA INTERIOR DRAWING				
Sheet Nu		-MBA-SEC3			
Scale		1:25			
Issue N	umber	FOR REFERENCE	ONLY		
Issue D	ate:	16/11/2022			

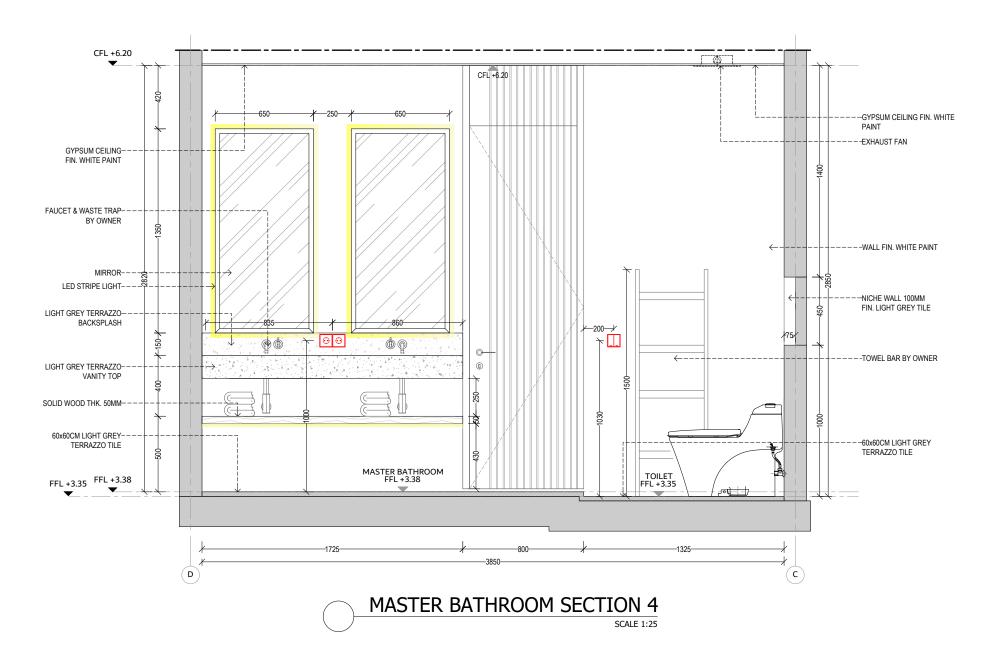

1. Do r 2. Dim thickn 3. All d before 4. Arch any dis 5. Any and in	ensions ess (If o limensio procee nitect sh screpan areas in dicative	e drawin s do not therwis ons shal eding wi nall be n cies. n the sh e only.	include finishes e mentioned). I be verified on s th the work. otified in writing eet are approxin	g of nate	
Revision	Date	Re	ason of Issue	Checked	
Key Plan					
Project		I VILLA	- SESEH		
Archited	t				
Structur	al Engi	neer			
MEP En	gineer				
Landsca	pe Desi	igner			
Interior	-				
Submitt					
Maya	n Rev				
Project	vumbe	r:			
Date	/2022				
16/11/					
Approve	u by				
Drawn b	y				
Sheet Ti	tle				
	3 BEDROOM VILLA INTERIOR DRAWING				
Sheet N		029-ME	IA-SEC4		
Scale			1:25		
Issue	Numb	er	FOR REFERENCE	ONLY	
Issue	Date:		16/11/2022		

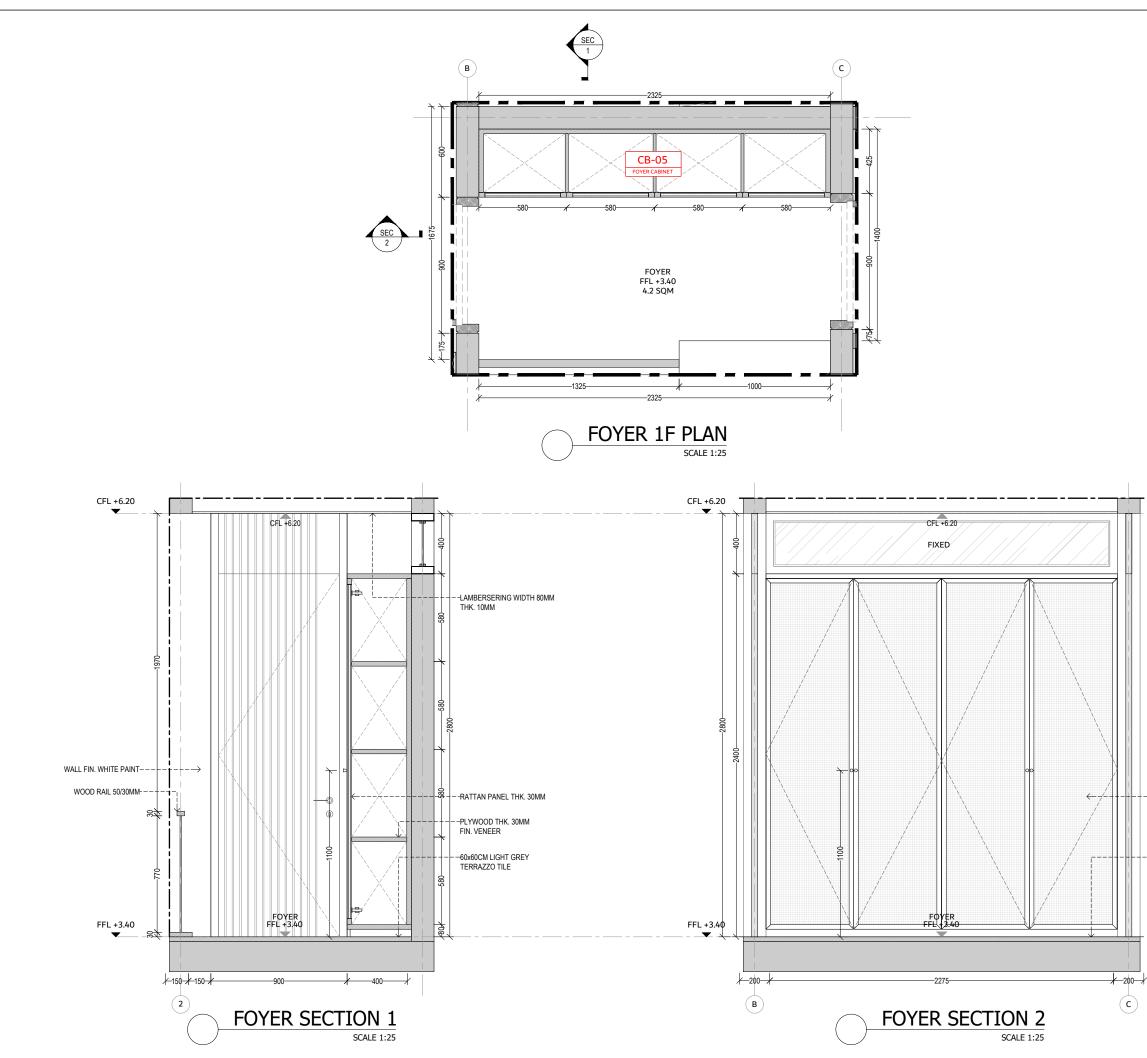

----RATTAN PANEL THK. 30MM

---60x60CM LIGHT GREY TERRAZZO TILE


2. Dir thick 3. All befor 4. Are any d 5. An	ness (If o dimensione proceet chitect sh liscrepan y areas in	do not therwis ons shal ding wi nall be n cies. n the sh	ngs. include finishe: e mentioned). l be verified on th the work. otified in writir eet are approxi	site ng of
Revision	Date		ason of Issue	Chec
				+
				+
				_
				-
Key Pla	t Name			-
		I VILLA	- SESEH	
Archite	ect			
Struct	ural Engi	neer		
MEP E	ngineer			
Landsc	ape Des	igner		
Interio	r Design	er		
	ng Desig	ner		
May	tted To an Re			
Date	t Numbe			
Appro	-			
Drawn Sheet				
	E NI	BEDRO	OM VILLA DRAWING	
Sheet	Number: 03		AN-SEC1-2	
Scale			1:25	
Icerr	Neres	or		-E 01-
issue	Numb	er	FOR REFERENC	.c UN
Issue	Date:		16/11/2022	2

General Notes

# 3 BEDROOM VILLA - SESEH

FURNITURE DRAWING



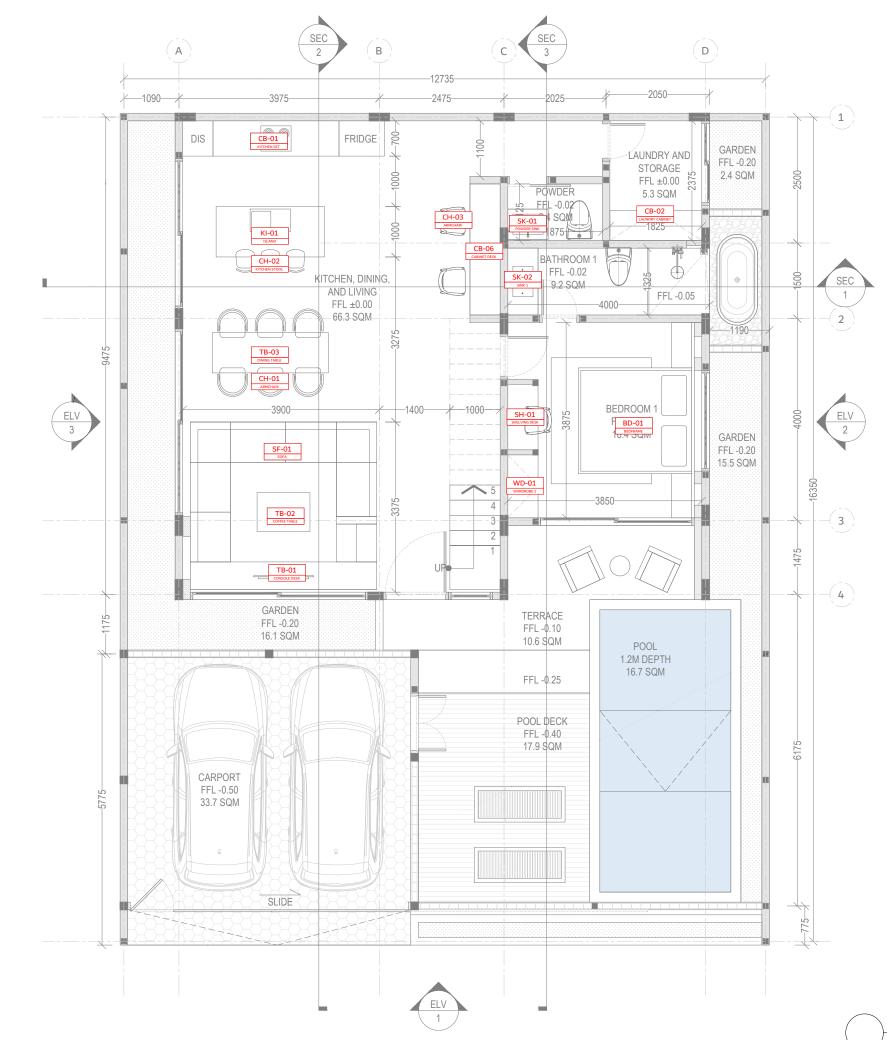


Gene	ral Note	5			
		e drawin 6 do not i		inishes	
thick	ness (If o	therwise ons shall	mentio	ned).	ite
befor	e procee	ding wit	h the wo	ork.	
any d	iscrepan	cies.			
5. An and ir	y areas il ndicative	n the she only.	et are a	pproxin	nate
Revision	Date	Ber	ison of Issi		Checked
Revision	Date	Nee	15011 01 155	10	Checked
Key Pla	n				
Project 3 BED		I VILLA	- SESE	н	
Archite	ect				
Structu	ıral Engi	neer			
MEP E	ngineer				
Landsc	ape Desi	igner			
Interio	r Design	er			
Ligthtii	ng Desig	ner			
	tted To an Rev	vah			
Project	Numbe	r:			
Date 09/07	/2023				
Approv					
Drawn					
Sheet 1					
	3 FU	BEDROG	DRAWI	a NG	
Sheet I	Number:	:			
		PLA	N1		
Scale		:	1:20		
Issue	Numb	er	FOR REF	ERENCE	ONLY

FURNITURE SCHEDULE - GF

Issue Date:


09/07/2023

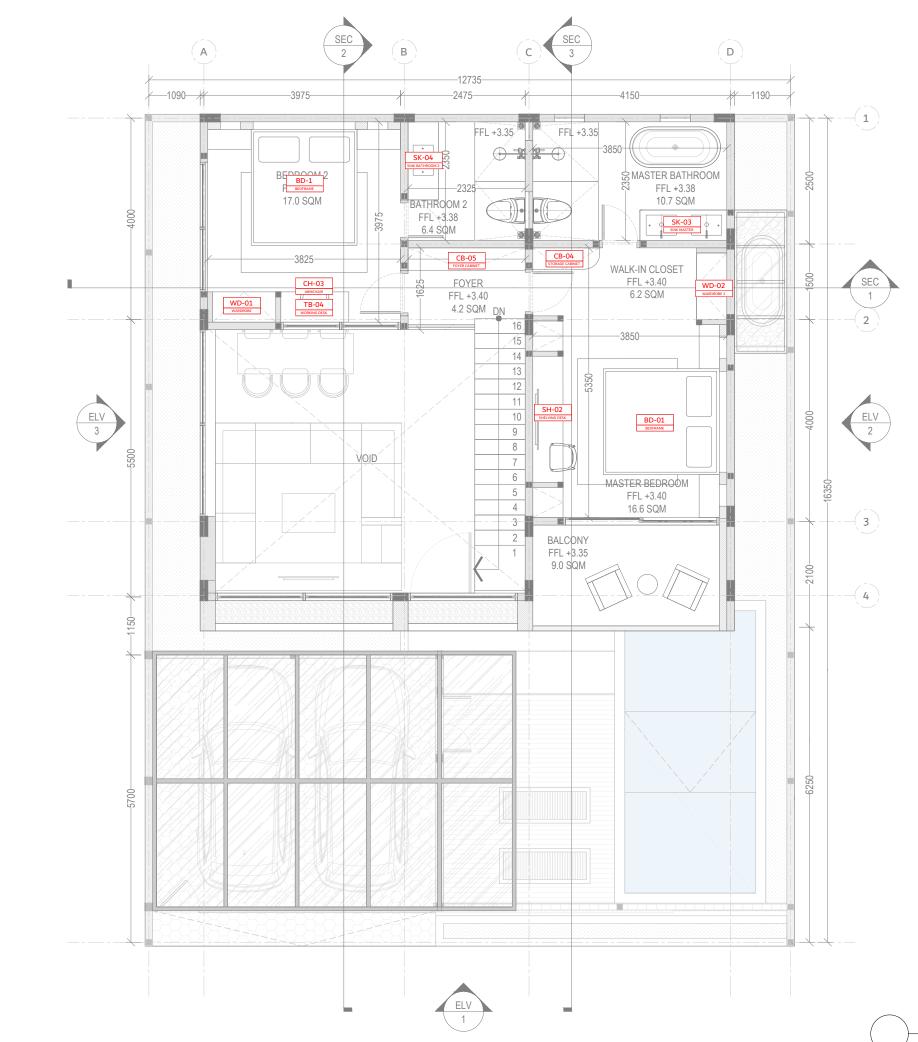


1. Do r 2. Dim thickn 3. All o before 4. Arcl any di 5. Any	ensions ess (If o dimension proceet hitect sh screpan	e drawin do not therwis ons shal eding wi nall be n cies. n the sh	include e menti l be ver th the v otified	ified on s	g of
Revision	Date	Re	ason of Is	sue	Checked
Key Plan					
Project		I VILLA	- SES	EH	
Archite	ct				
Structu	ral Engi	neer			
MEP En	gineer				
Landsca	ipe Des	igner			
Interior	Design	er			
Ligthtin		ner			
Submit Maya		vah			
Project	Numbe	r:			
Date					
09/07					
Approv	ed by		_		_
Drawn I	by				
Sheet T	itle				
	3 FU	BEDRO	OM VIL E DRAW	LA /ING	
Sheet N	lumber:	PLA	N2		
Scale	N·'		1:20	CEDEN	0.00
	Numb			FERENCE	ONLY
Issue	Date:		09/07	7/2023	


### FURNITURE SCHEDULE - 1F


09/07/2023

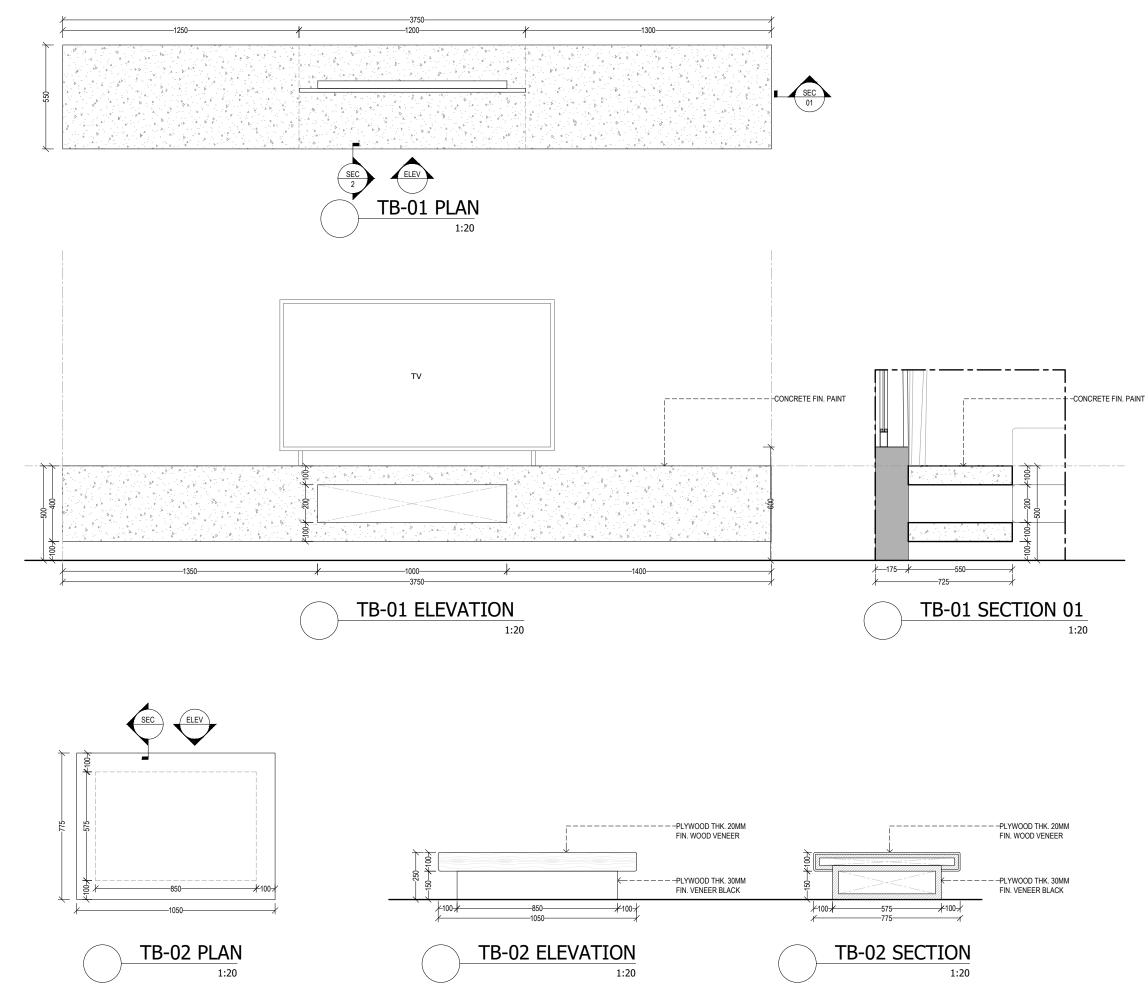


-				
General Notes 1. Do not scale drawings. 2. Dimensions do not include finishes thickness (If otherwise mentioned). 3. All dimensions shall be verified on site before proceeding with the work. 4. Architet shall be notified in writing of any discrepancies. 5. Any areas in the sheet are approximate and indicative only.				
Revision	Date	Re	ason of Issue	Checked
Key Plai	t Name			
3 BED	ROOM	VILLA	- SESEH	
Archite	ect			
Structu	ural Engi	neer		
MEP E	ngineer			
Landsc	ape Desi	gner		
	r Design	er		
Interio				
	ng Design	ner		
	ng Desig	ner		
	ng Desig	ner		
	ng Desig	ner		
	ng Desigi	ner		
Ligthti		ner		
Ligthti	ng Design tted To	ner		
Ligthtin				
Ligthtin	tted To			
Ligthtin	tted To			
Ligthtin Submi Maya	tted To	vah		
Ligthtin Submi Maya	tted To an Rev	vah		
Ligthtin Submi May: Project	tted To an Rev t Numbe	vah		
Ligthtin Submi May: Project	tted To an Rev	vah		
Ligthtin Submi Maya Project Date 09/07	tted To an Rev t Numbe 7/2023	vah		
Ligthtin Submi May; Project	tted To an Rev t Numbe 7/2023	vah		
Ligthtin Submi May: Date 09/07	tted To an Rev t Numbe 7/2023 ved by	vah		
Ligthtin Submi Maya Project Date 09/07	tted To an Rev t Numbe 7/2023 ved by	vah		
Ligthtii Submi May: Project Date 09/07 Approx	tted To an Rev t Numbe 7/2023 ved by by	vah		
Ligthtin Submi May: Date 09/07	tted To an Rev t Numbe 7/2023 ved by by	vah		
Ligthtii Submi May: Project Date 09/07 Approx	tted To an Rev t Numbe 7/2023 ved by by	vah		
Ligthtii Submi May: Project Date 09/07 Approx	tted To an Rev t Numbe 7/2023 ved by by Title	r:		
Ligthtii Submi May: Project Date 09/07 Approx	tted To an Rev Numbe 7/2023 ved by by Title	r: BEDRO	OM VILLA DRAWING	
Ligthtin Submi May: Date 09/07 Approv Drawn Sheet 1	tted To an Rev Numbe 7/2023 ved by by Title 3 FU Number:	r: BEDRO RNITURI TB-0:	E DRAWING	
Ligthtin Submi May: Date 09/07 Approx	tted To an Rev Numbe 7/2023 ved by by Title 3 FU Number:	r: BEDRO RNITURI TB-0:	DRAWING	
Ligthtii Submi May: Project Og/07 Drawn Drawn Sheet 1 Sheet 1	tted To an Rev I Numbe V/2023 ved by by by Title 3 FU Number:	r: BEDRO RNITURI	1-02 1:20	
Ligthtii Submi May: Project Og/07 Drawn Drawn Sheet 1 Sheet 1	tted To an Rev Numbe 7/2023 ved by by Title 3 FU Number:	r: BEDRO RNITURI	E DRAWING	
Ligthtii Submi May: Date 09/07 Approv Drawn Sheet 1 Sheet 1 Sheet 1	tted To an Rev I Numbe V/2023 ved by by by Title 3 FU Number:	vah r: BEDRO RNITURI TB-0:	1-02 1:20	

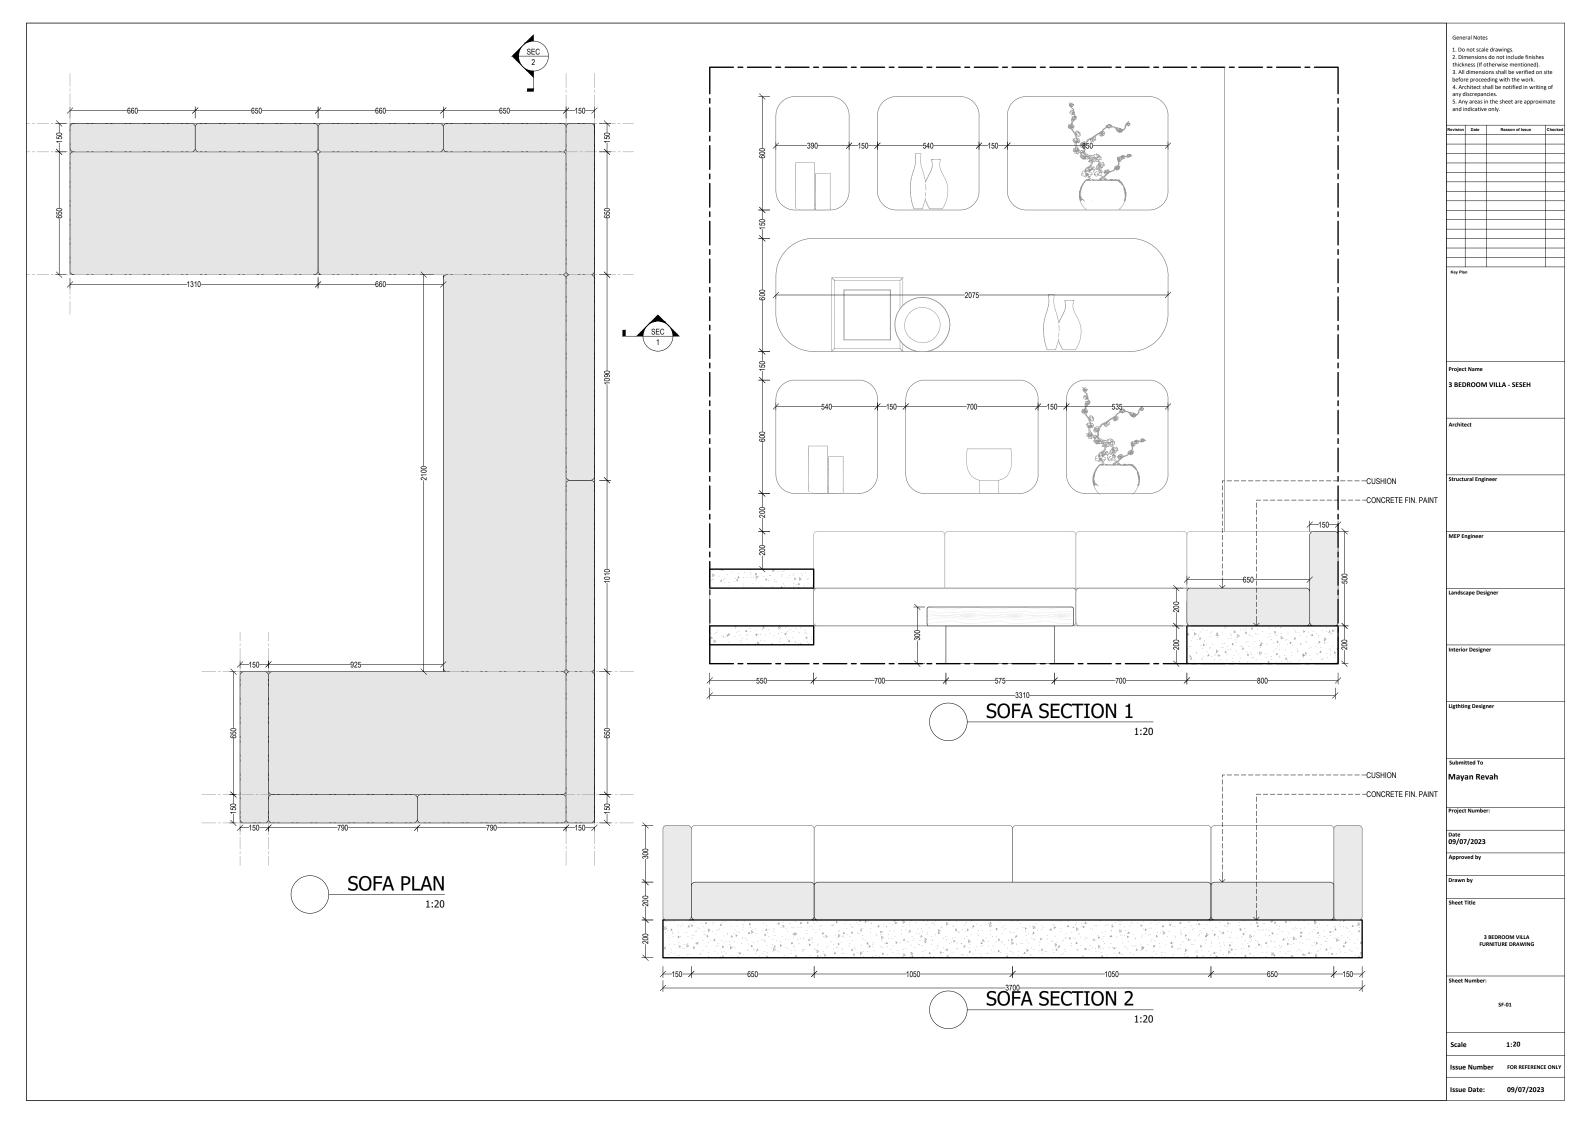


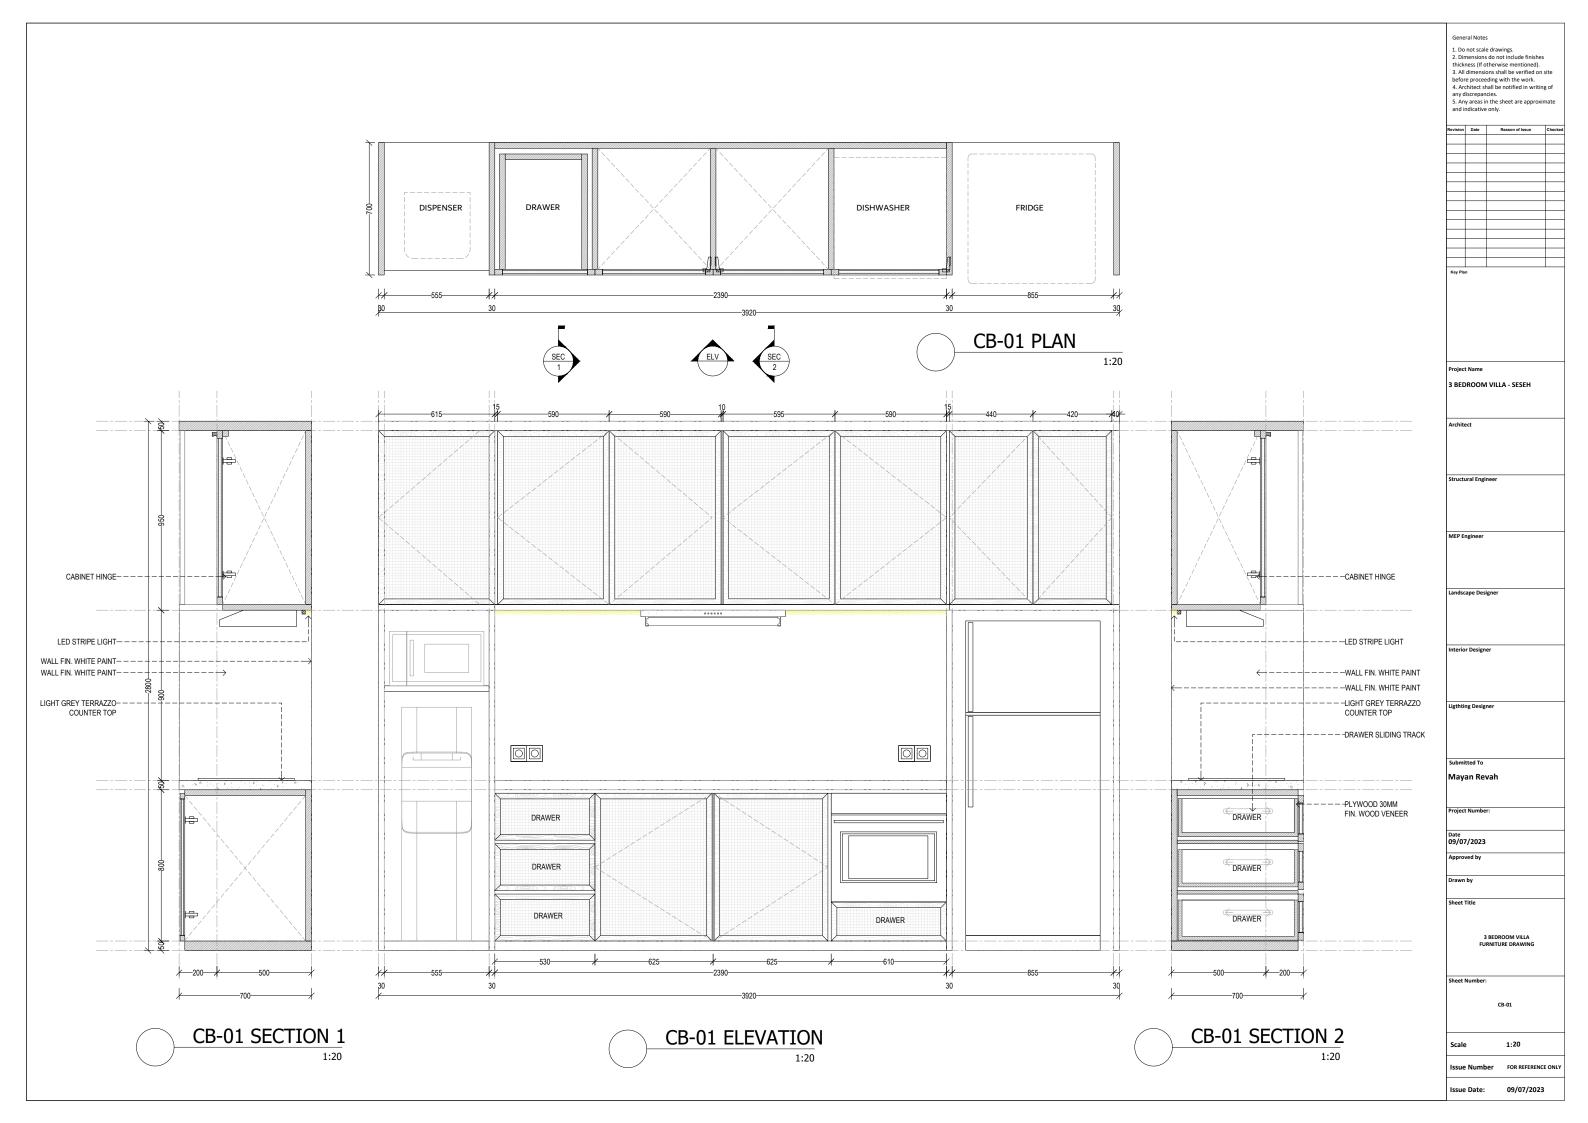

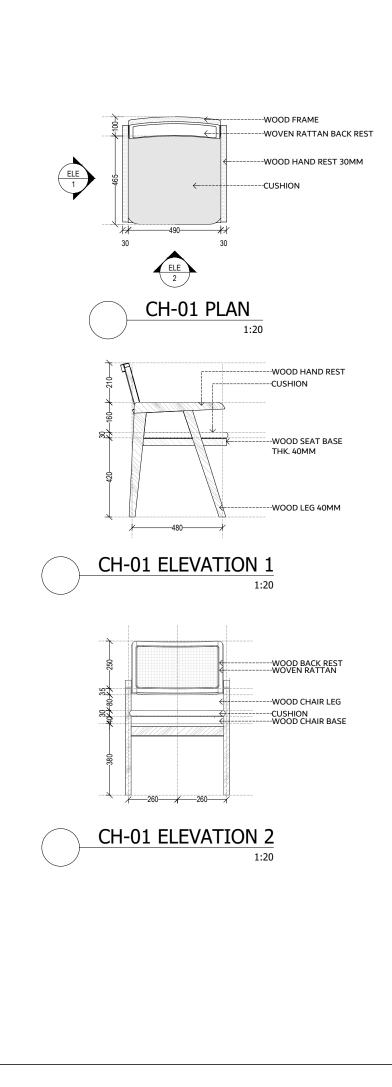


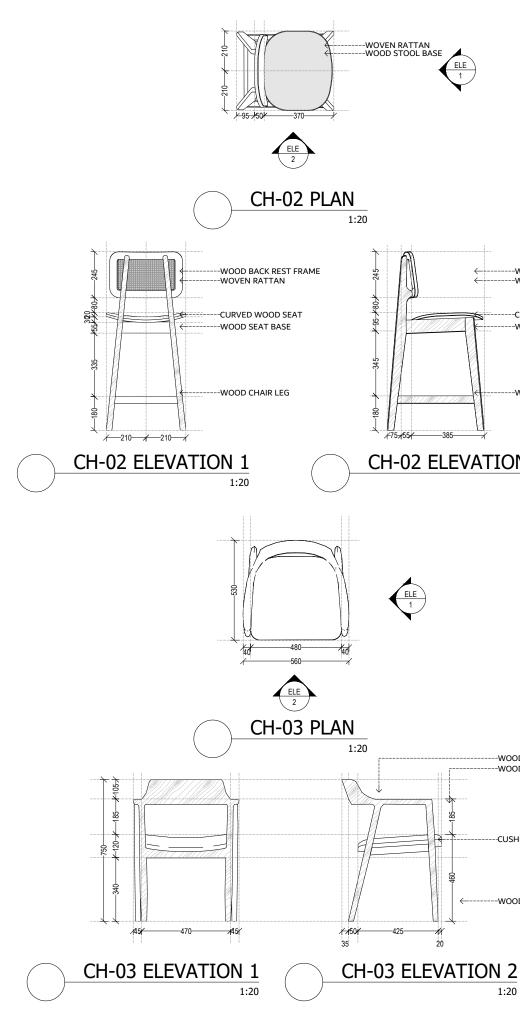


	<i>c</i> .				
		ral Notes		ings.	
	2. Dir	nensions	do no	t include finishe	25
	thick 3. All	ness (If of dimensic	therwi ons sha	ise mentioned). all be verified or	n site
	befor	re procee	ding w	vith the work. notified in writi	
	any d	liscrepan	cies.		
		y areas in ndicative		heet are approx	imate
					_
	Revision	Date	F	Reason of Issue	Checked
					-
	Key Pla	n			
WOOD BACK REST FRAME					
WOVEN RATTAN					
	Projec	t Name			
CURVED WOOD SEAT	3 BEC	ROOM	VILL	A - SESEH	
WOOD SEAT BASE					
	Archite	ect			
WOOD CHAIR LEG					
	Chruch	ural Engir			
	Structi	urai ciigii	leel		
N 2					
	MEP E	ngineer			
1:20					
	Landso	ape Desi	gner		
	Interio	Desire			
	interio	r Designe	er		
	Ligthti	ng Desigr	ner		
	Submi	tted To			
	May	an Rev	/ah		
	Projec	t Number	r:		
DD BACK REST	Date				
DD ARM REST	09/07	7/2023			
	Appro	ved by			
	Drawn	by			
	Sheet '	Title			
HION	Sileet	nue			
		3	BEDR	OOM VILLA	
		FUF	RNITUI	RE DRAWING	
DD LEG	Sheet	Number:			
	Sileet				
			СН-	01-02	
	Scale			1:20	-
	South				
,	Issue	Numb	er	FOR REFEREN	CE ONLY
	Issue	Date:		09/07/202	3

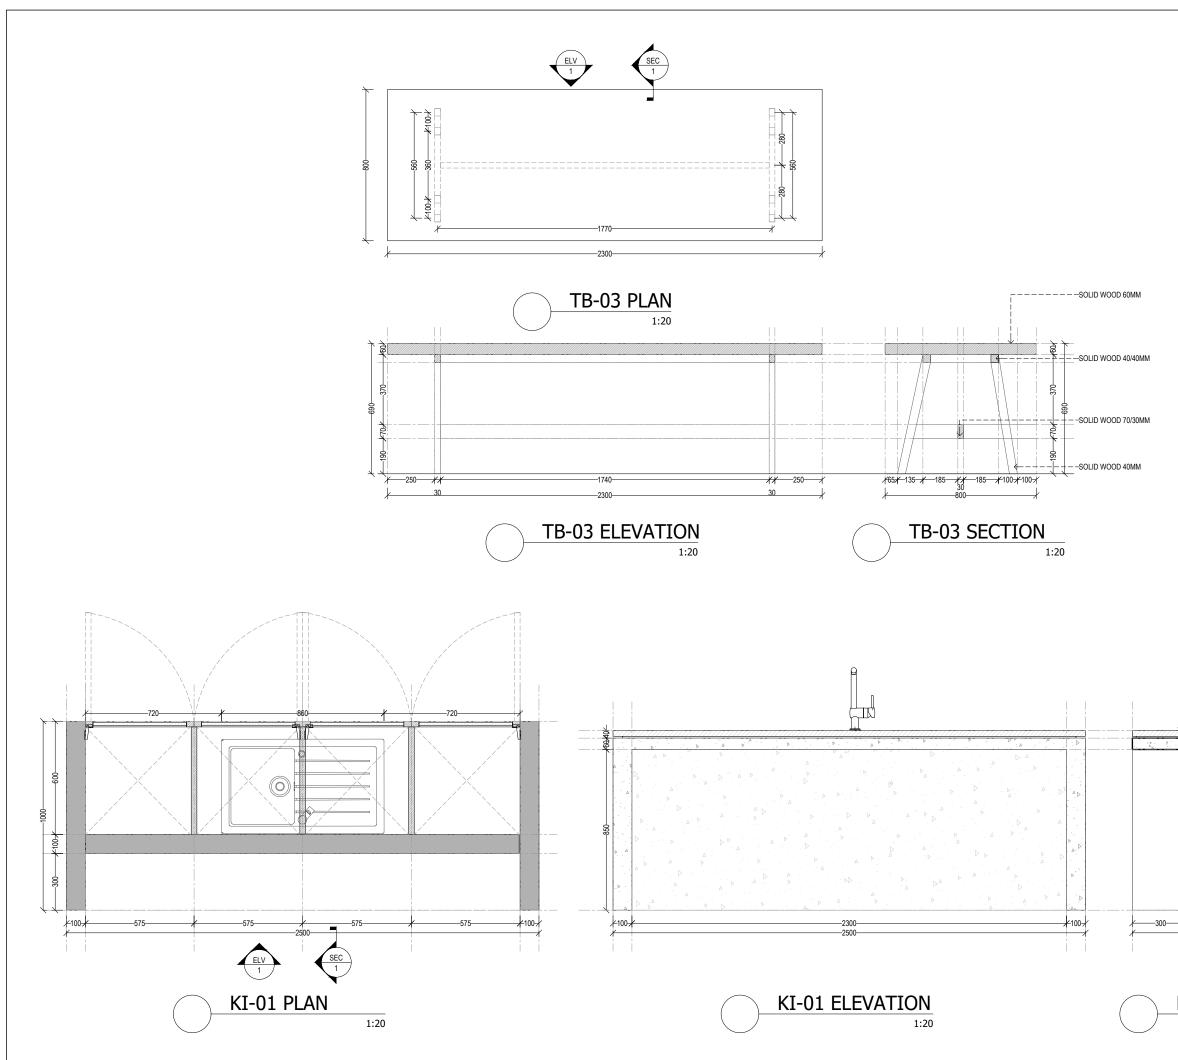


		1. Do 2. Dir thicki 3. All	nensions ness (If o dimensio	e drawings. 6 do not include fir therwise mention ons shall be verifie	ied). ed on site
		4. Arc any d 5. An	hitect sh iscrepan	n the sheet are ap	writing of
		Revision	Date	Reason of Issue	e Checked
		Key Pla	n		
		Period			
			ROOM	I VILLA - SESEH	I
		Archite	ect		
		Structu	ıral Engi	neer	
		MEP EI	ngineer		
		Landsc	ape Desi	igner	
		Interio	r Design	er	
	-SINK BY OWNER -MARBLE COUNTERTOP DARK COLOR	Ligthti	ng Desigi	ner	
	-CONCRETE				
	FIN. WHITE PAINT		tted To an Rev	vah	
			Numbe		
	-WOVEN RATTAN PANEL	Date			
	-PLYWOOD 30MM FIN. WOOD VENEER	09/07	/2023		
	TIN. WOOD VENEER	Drawn			
		Sheet			
billion and a second seco					
+100+ 600 1000- 1000				BEDROOM VILLA RNITURE DRAWIN	
		Sheet I	Number:	:	
				TB-03 KI-01	
KI-01 SECTION					
1:20		Scale		1:20	
		Issue	Numb	er FOR REFE	RENCE ONLY
		Issue	Date:	09/07/	2023

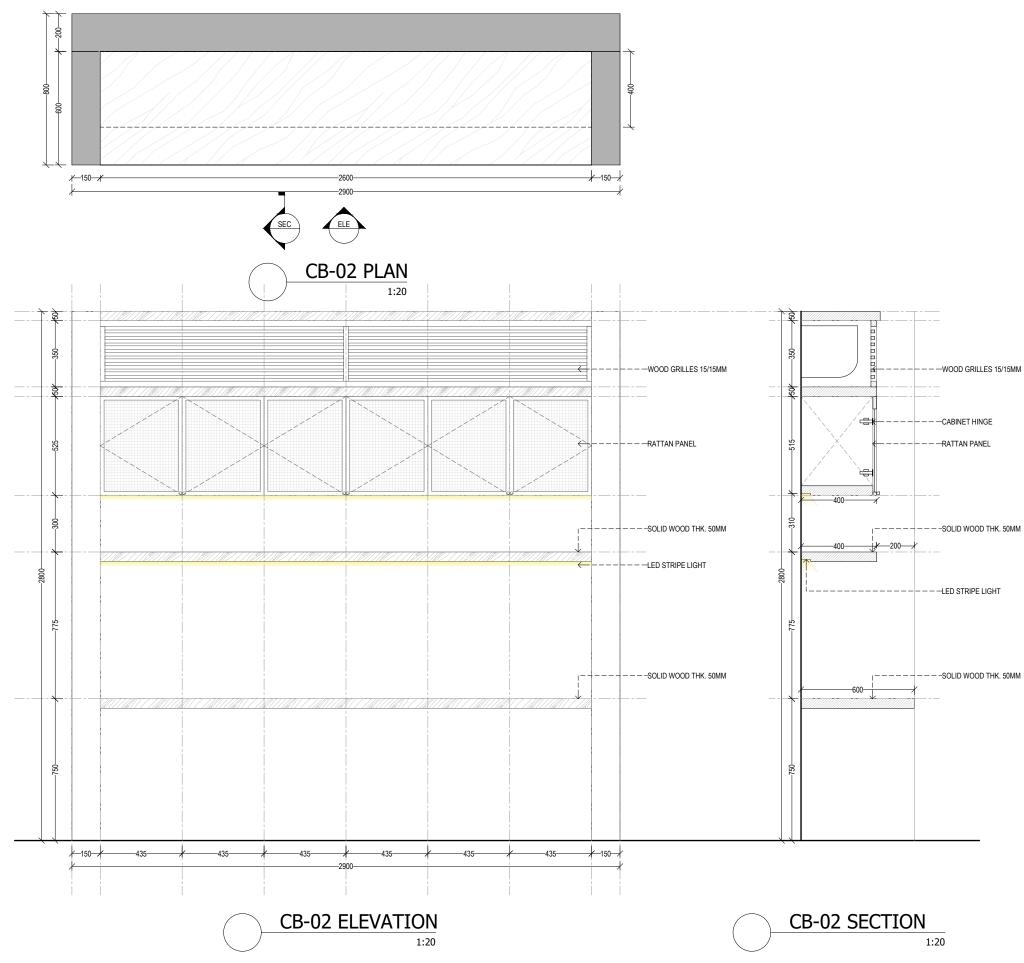


General Notes 1. Do not scale drawings. 2. Dimensions do not include finishes thickness (f) otherwise mentioned). 3. All dimensions shall be verified on site before proceeding with the work. 4. Architect shall be notified in writing of any discrepancies. 5. Any areas in the sheet are approximate and indicative only.					
Revision	Date	Re	ason of Issue	Checked	
Key Bla					
Key Plai					
Project		I VILLA	- SESEH		
Archite	ect				
	ıral Engi	neer			
	ngineer				
Landscape Designer					
	ng Desig	ner			
Submi	tted To				
Maya	an Re	vah			
Project	: Numbe	r:			
Date					
09/07	/2023				
Approv	-				
Sheet	Fitle				
Sheet		RNITUR	OM VILLA E DRAWING		
		CB	-02		
Scale	•		1:20		
	Numb		FOR REFERENC		
Issue	Date:		09/07/2023		

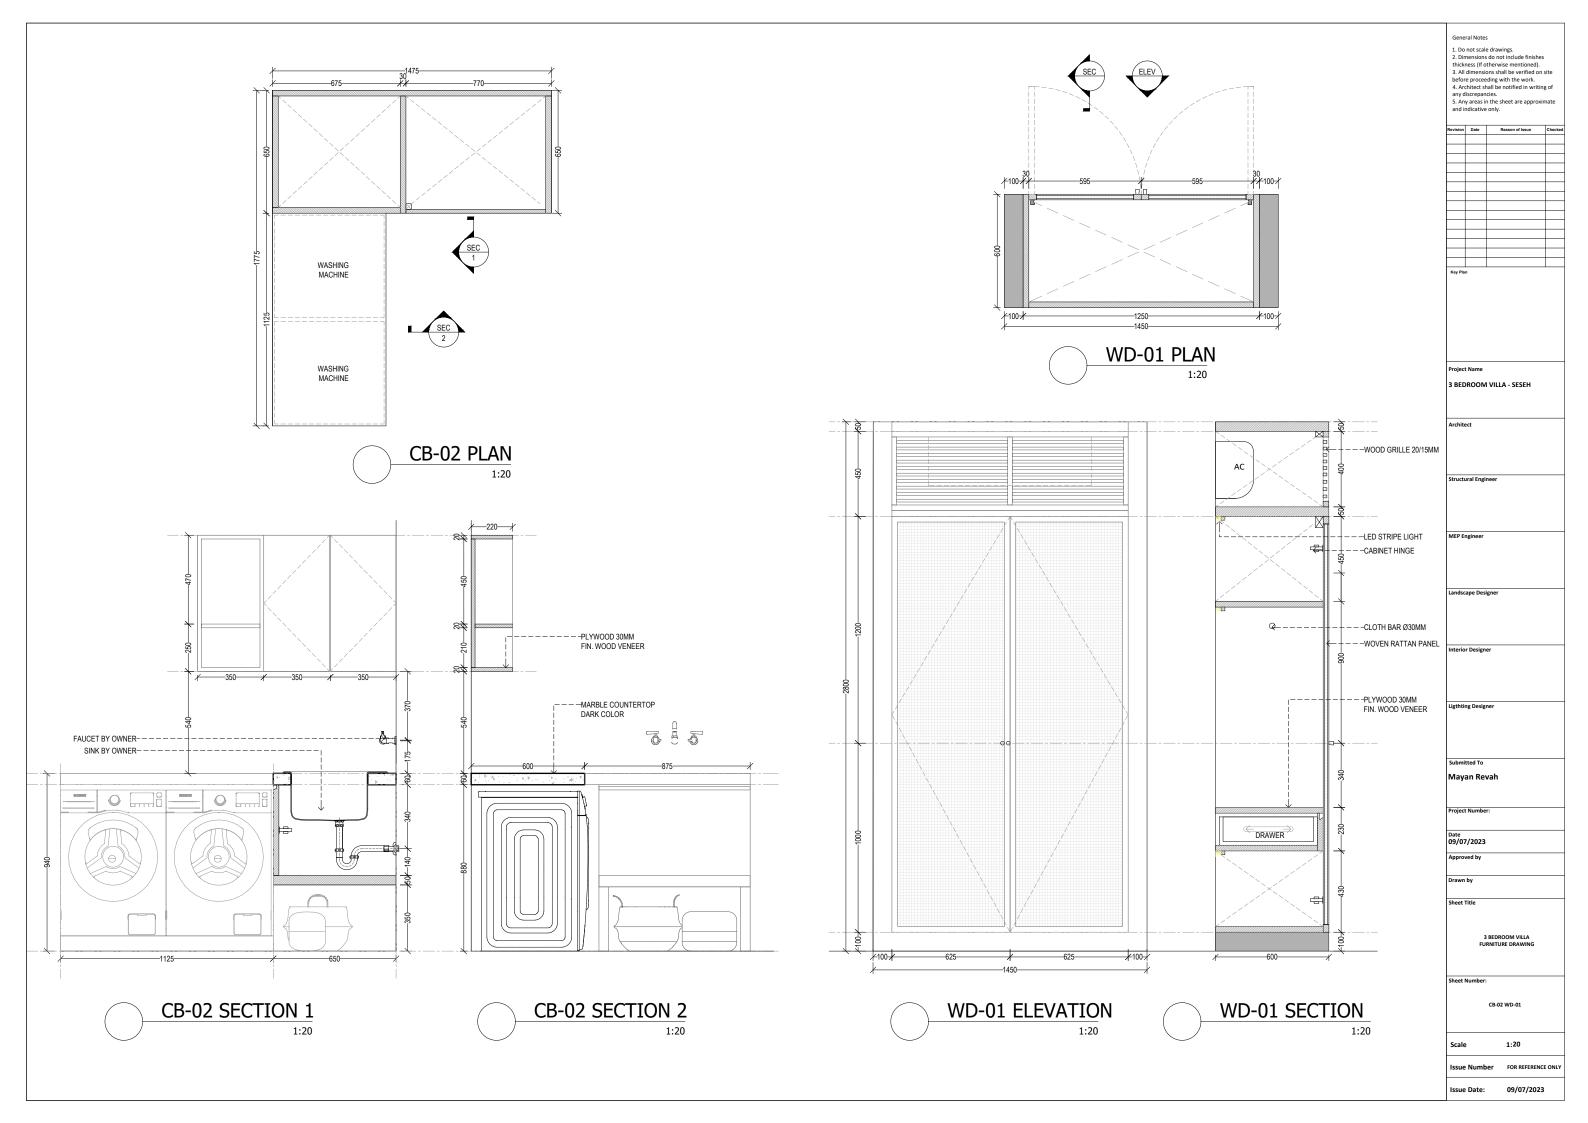

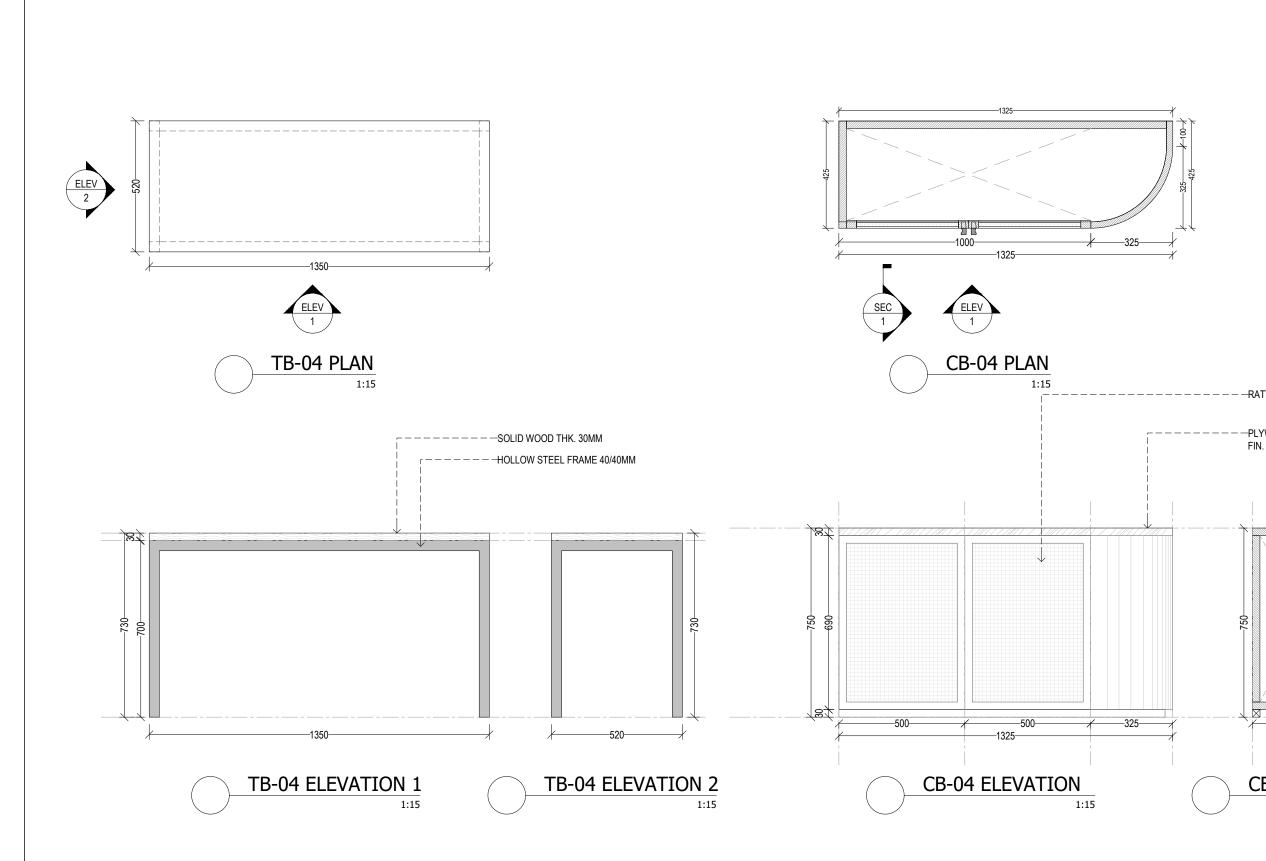


	General Notes 1. Do not scale drawings. 2. Dimensions do not include finishes thickness (If otherwise mentioned). 3. All dimensions shall be verified on site before proceeding with the work. 4. Architect shall be notified in writing of any discrepancies. 5. Any areas in the sheet are approximate and indicative only.
	Revision Date Reason of Issue Checked
	Key Plan
	Project Name
	3 BEDROOM VILLA - SESEH
TAN PANELTHK. 30MM	Structural Engineer
WOOD THK. 30MM	
WOOD VENEER	
	MEP Engineer
	Landscape Designer
æ	Interior Designer
	Ligthting Designer
	Submitted To
	Mayan Revah
450	Project Number:
	Date 12/08/2023
B-04 SECTION	Approved by
1:15	Drawn by
	Sheet Title
	3 BEDROOM VILLA FURNITURE DRAWING
	Sheet Number:
	TB-04 CB-04
	Scale 1:20
	Issue Number FOR REFERENCE ONLY
	Issue Date: 12/08/2023

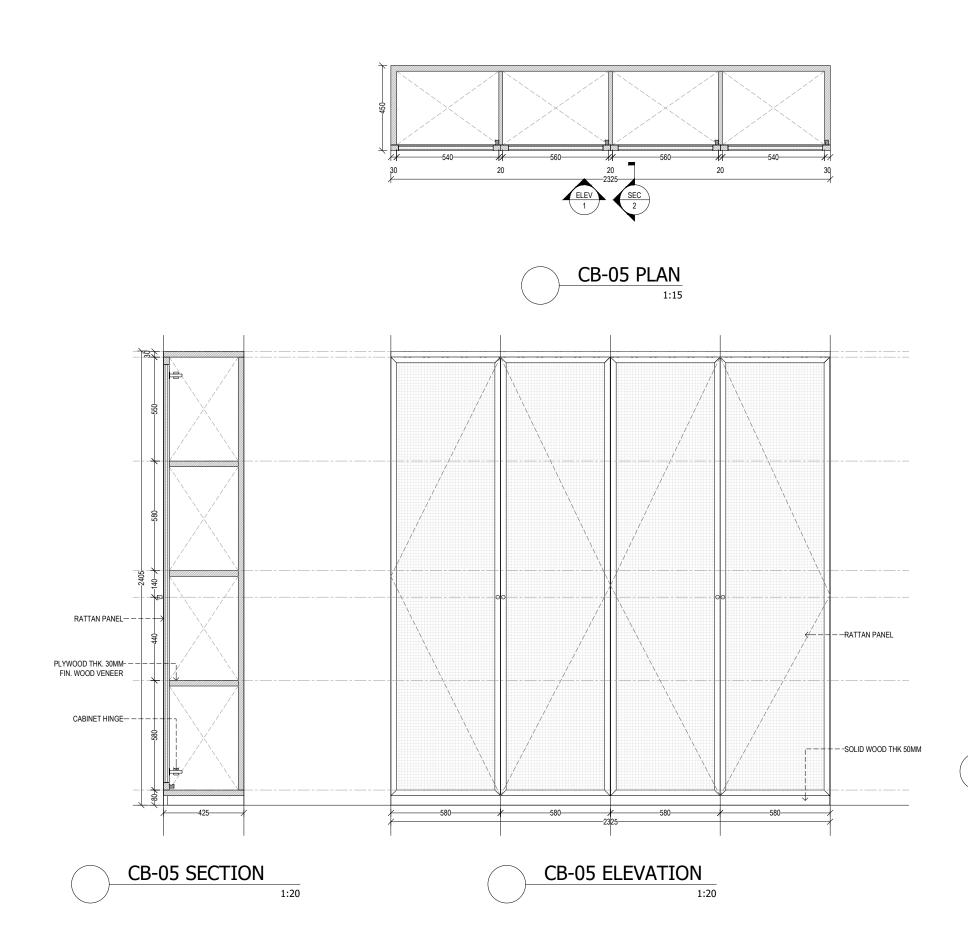



1. Do 2. Din thicki 3. All befor 4. Arc any d 5. An	ness (If o dimensi- re procee chitect si liscrepan	e drawin do not therwis ons shal eding wi nall be n cies. n the sh	ngs. include finishi e mentioned). I be verified o th the work. otified in writ eet are approz	n site ing of	
Revision	Date	Re	ason of Issue	Checked	
				_	
				_	
Key Pla					
	t Name DROOM	IVILLA	- SESEH		
Archite					
	ural Engi	neer			
Landsc	ape Des	igner			
	r Design				
	ng Desig tted To	ner			
	an Re				
Project	t Numbe	r:			
Date 12/08	3/2023				
Approv	-				
Drawn by Sheet Title					
3 BEDROOM VILLA FURNITURE DRAWING Sheet Number:					
CB-05					
Scale	2	_	1:20		
Issue	Numb	er	FOR REFEREN	ICE ONLY	
Issue	Date:		12/08/202	23	




1:15

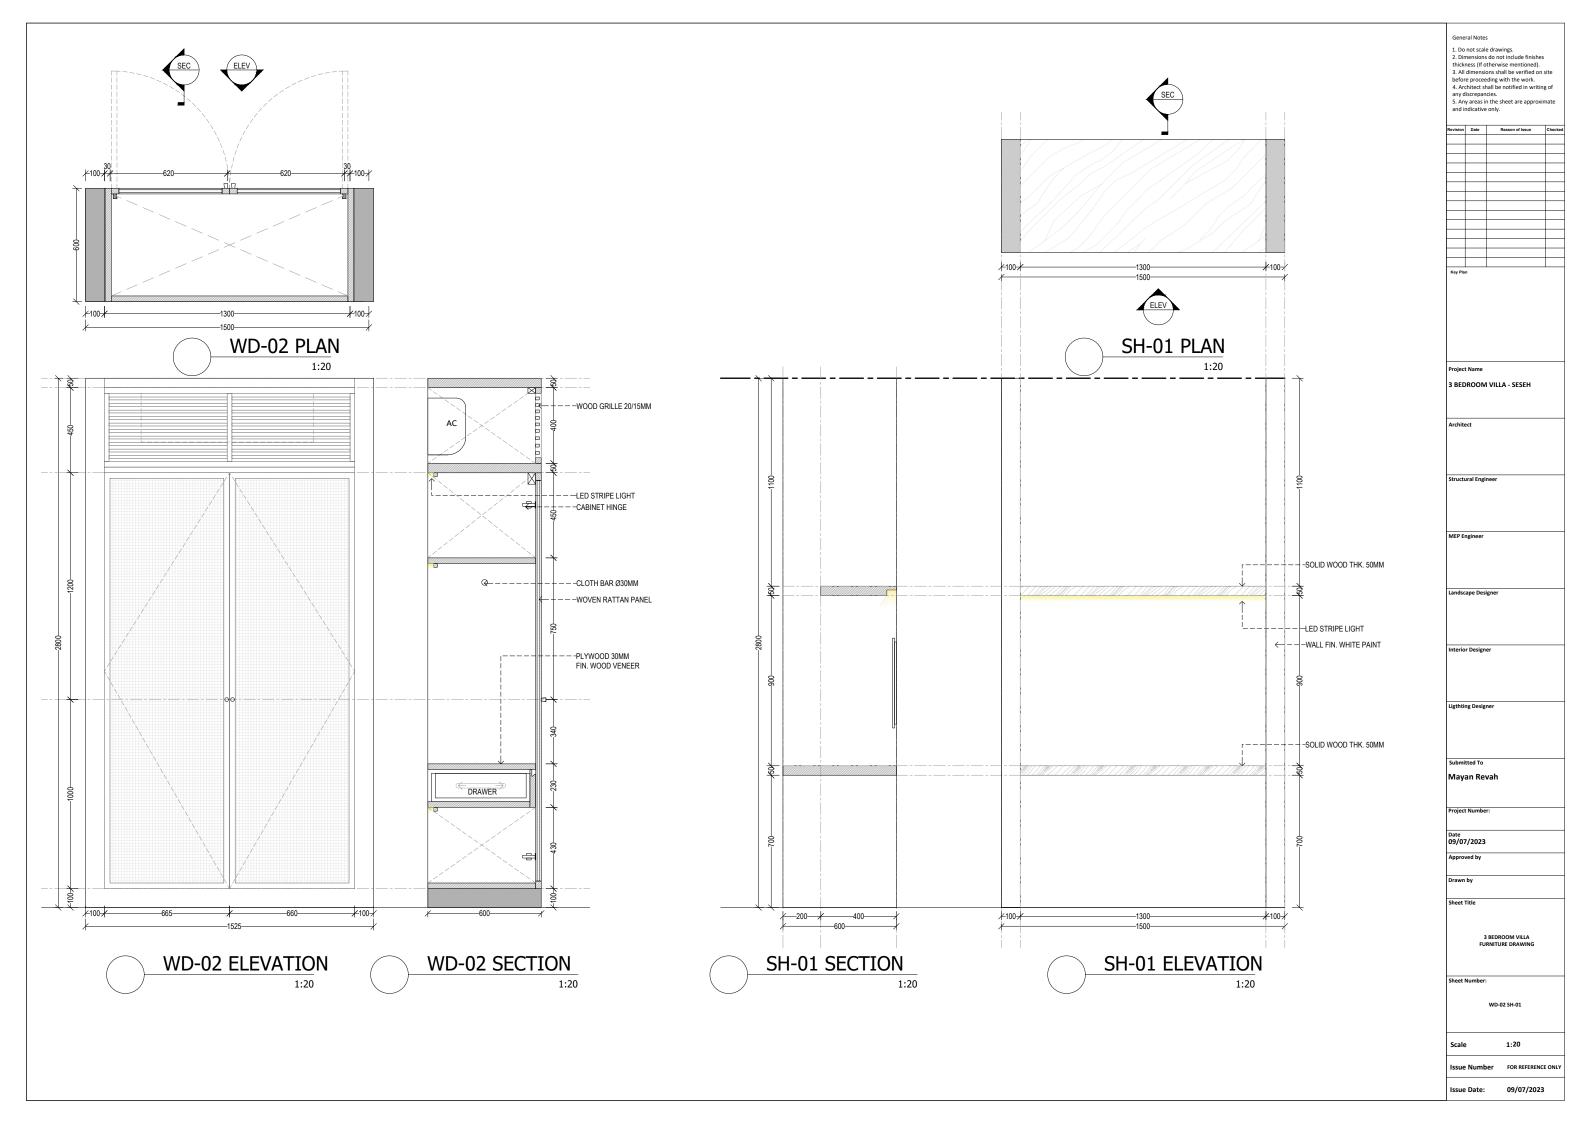

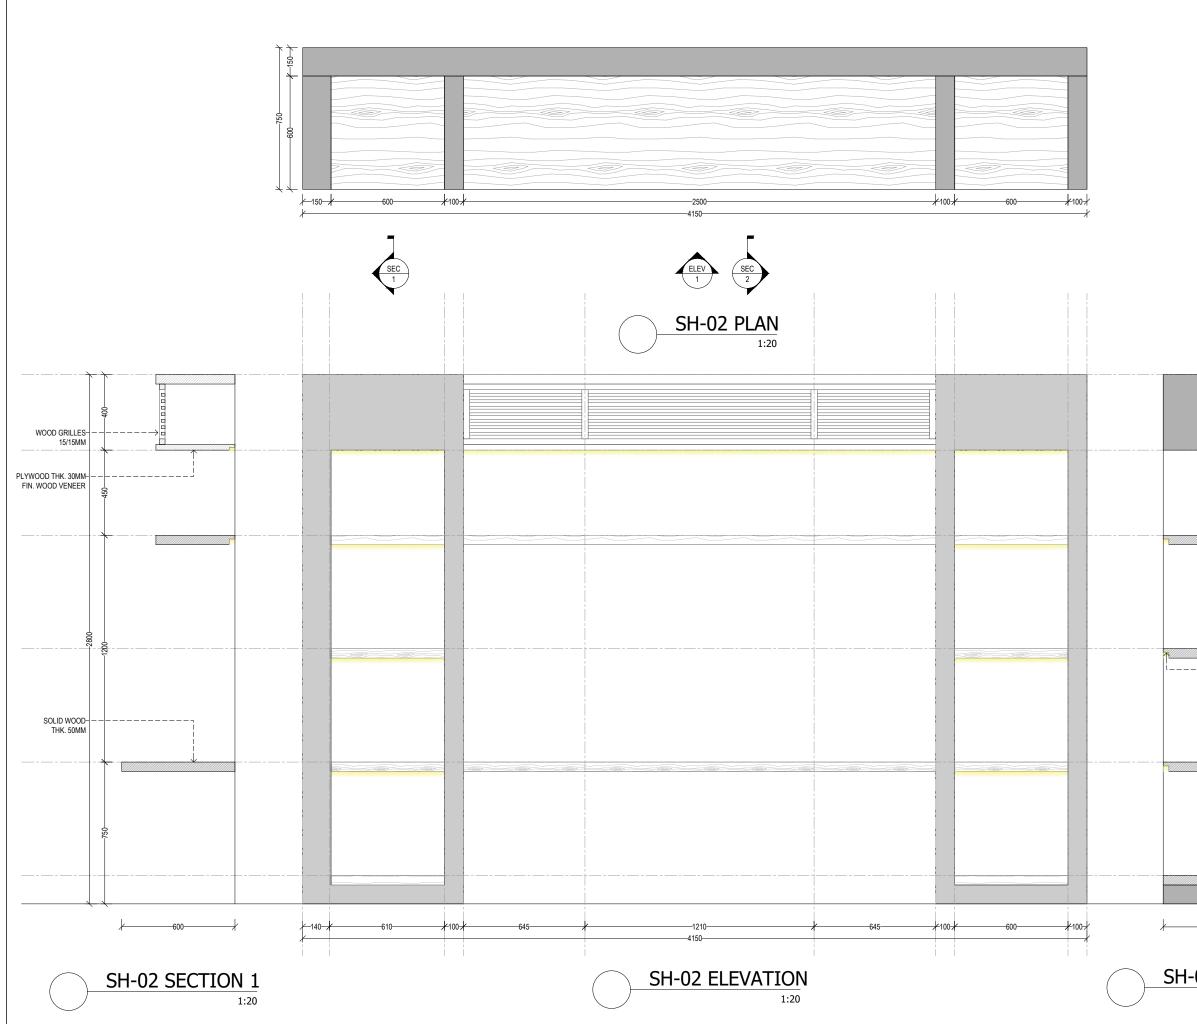


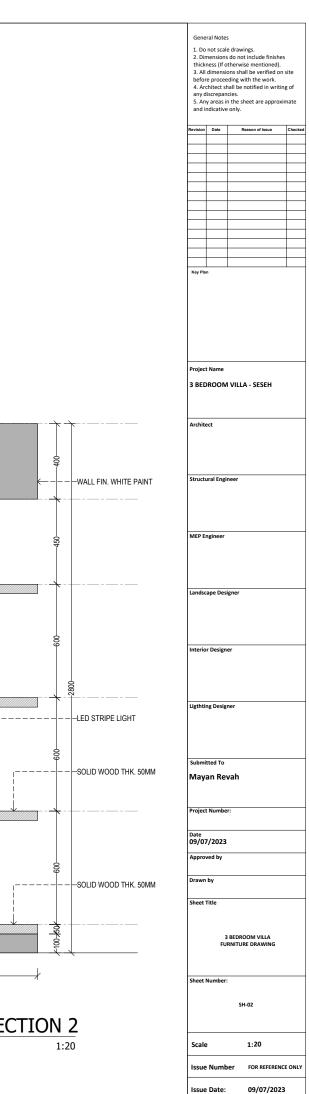


-----SH-02 SECTION 2

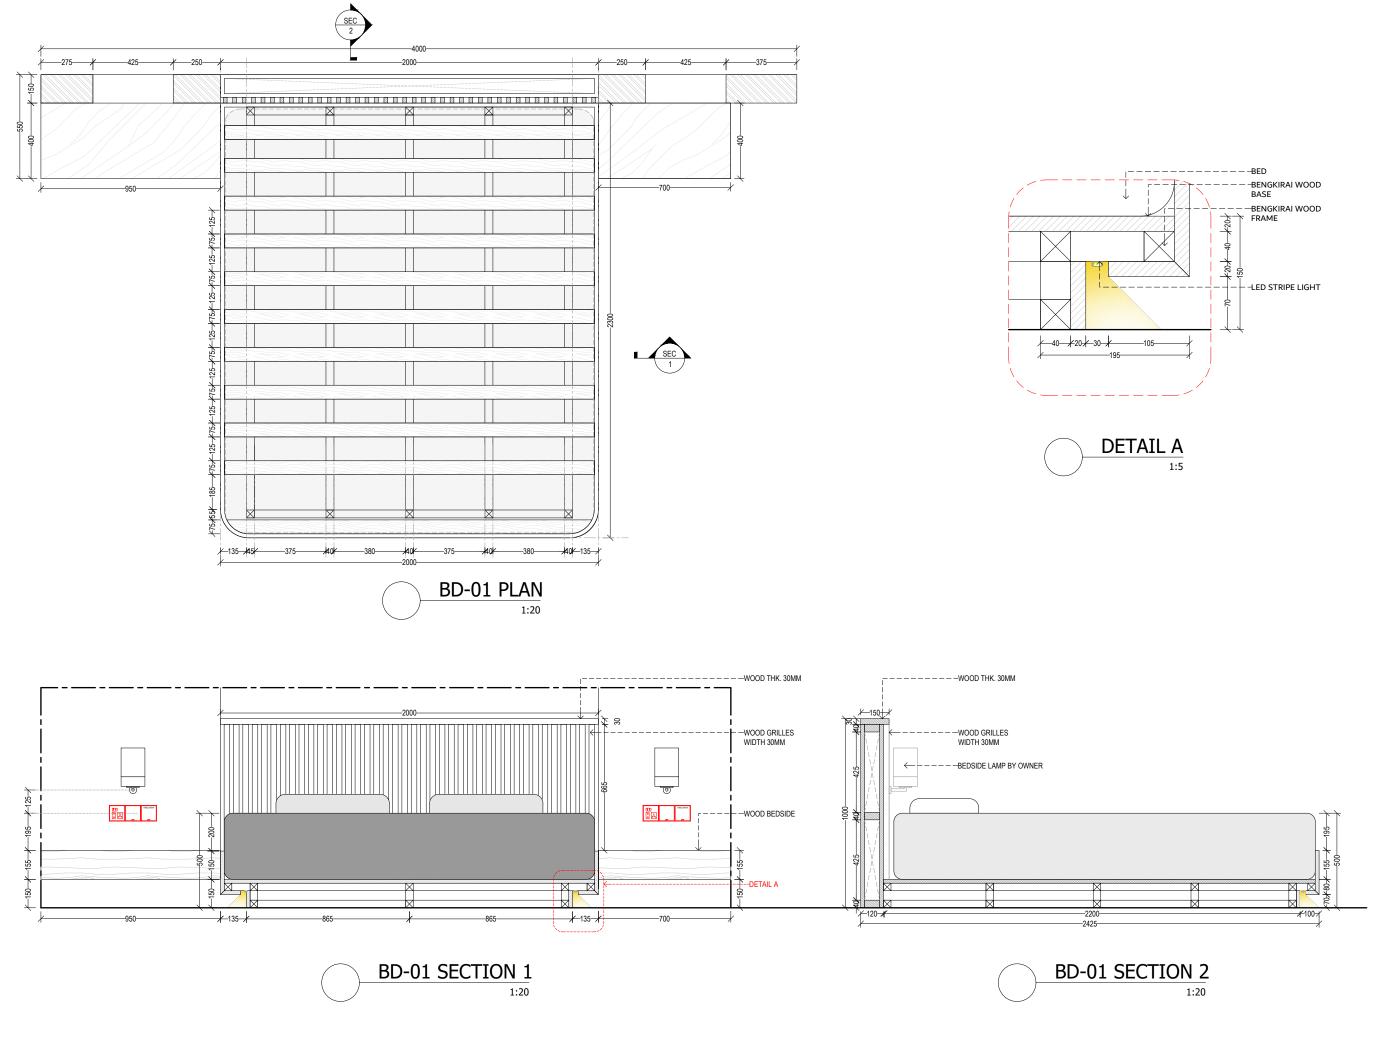



	al Note					
2. Dim	not scal	s do not	inclu			
3. All (	ess (If o dimensi	ons sha	ll be v	erified	on s	ite
4. Arc	e procee hitect sl	hall be r				of
5. Any	screpan areas in	n the sh	ieet ai	e appr	oxin	nate
and in	dicative	only.				
Revision	Date	R	ason o	Issue		Checke
					_	
					_	
Key Plan						
Project	Name					
3 BED	ROOM		4 - SE	SEH		
					_	
Archite	ct				-	
Structu	ral Engi	neer				
MEP En	gineer					
Landsca	ape Des	igner				
Interior	Design	er				
Ligthtin	g Desig	ner				
Submit	ted T-					
	ted To an Rev	vah				
widya	in Ke	vali				
Project	Numbe	r:				
Date						
09/07	/2023					
Approv	ed by					
Durau	<b></b>					
Drawn	ыу					
Sheet T	itle					
		BEDRO		ILLA		
	FU	RNITUR	E DRA	WING		
Sheet N	lumber:	:				
Jeet N						
		BD	-01			
Scale			1:20	)		
Issue	Numb	ber	FOR	REFERE	NCE	ONLY
Issue	Date:		09/	07/20	)23	
			_	_	_	_

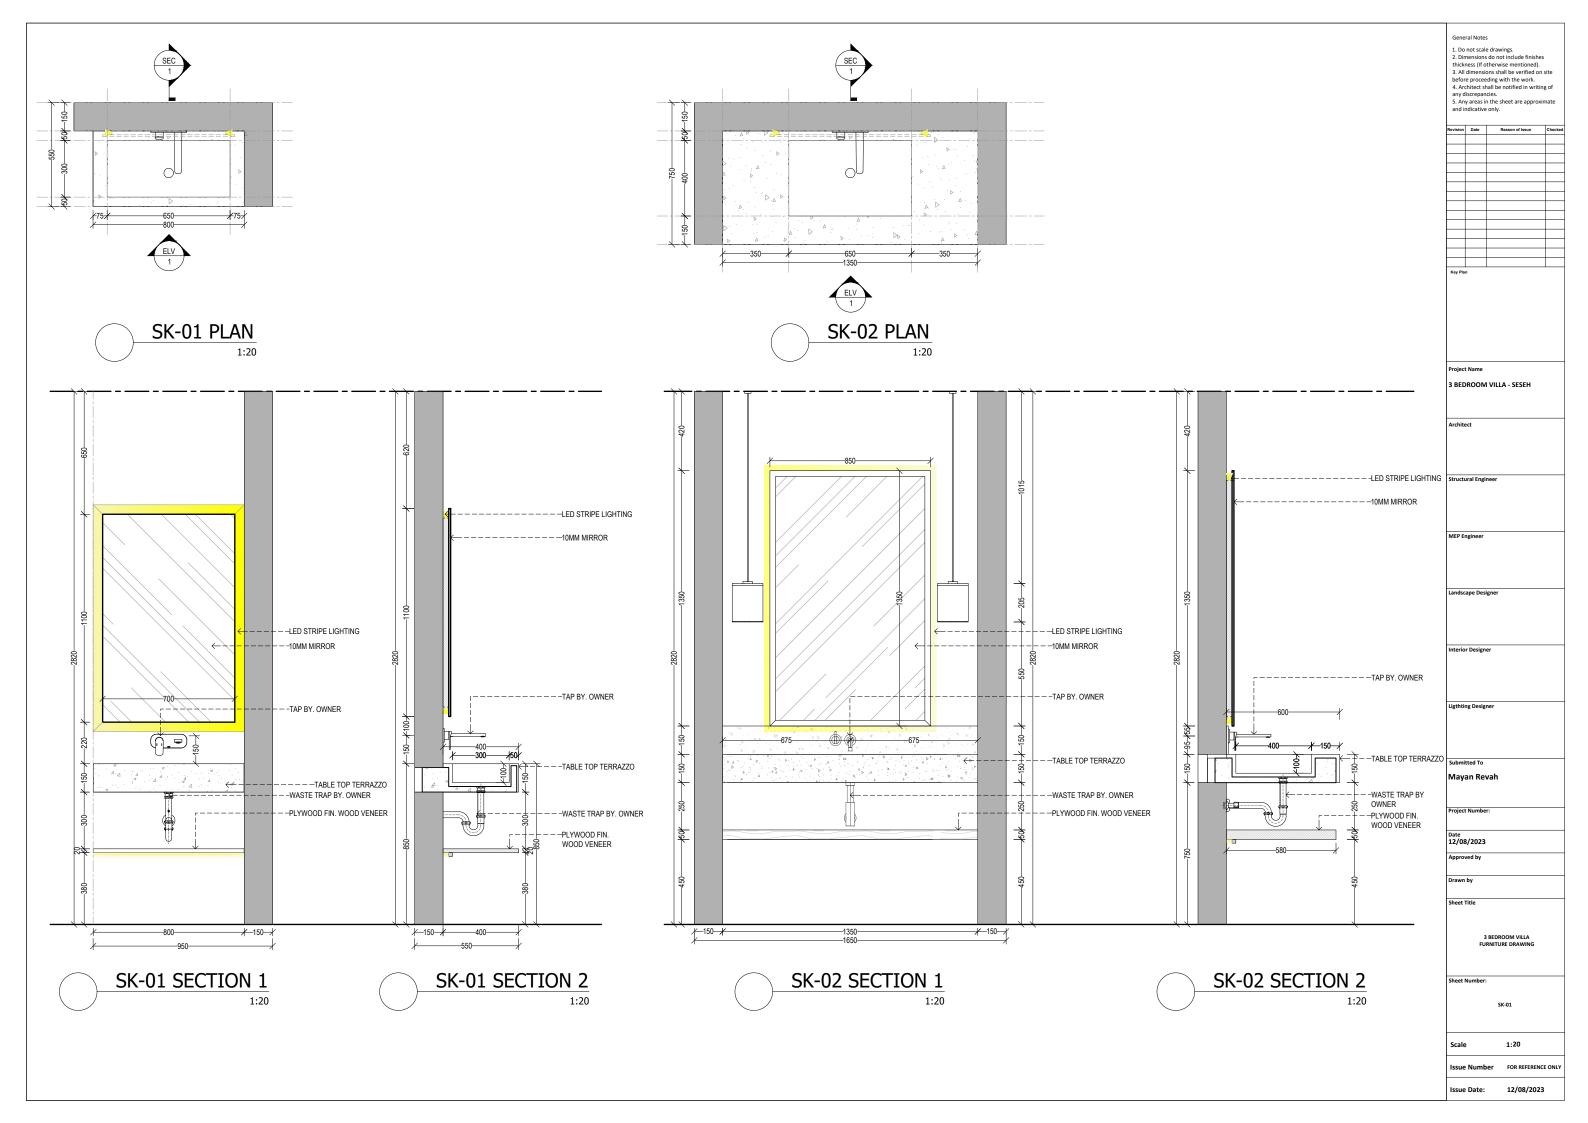

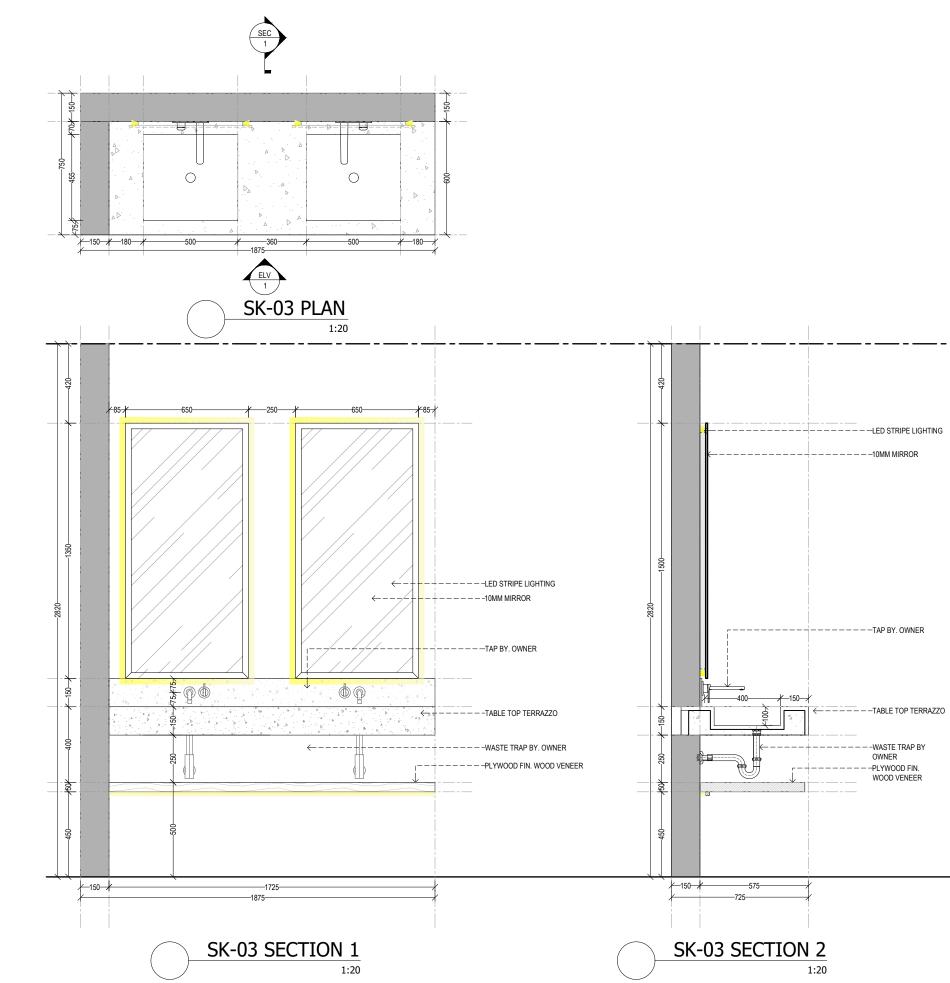

thickness (If othe 3. All dimensions before proceedir 4. Architect shall any discrepancie	ont include finishes erwise mentioned). shall be verified on s ag with the work. be notified in writing s.	of
Revision Date	Reason of Issue	Checked
Key Plan		
Project Name 3 BEDROOM V	ILLA - SESEH	
Architect		
Structural Enginee	9r	
MEP Engineer		
Landscape Design	er	
Interior Designer		
Ligthting Designer		
Submitted To Mayan Reva	h	
Project Number:		
Date		
12/08/2023		
Approved by		
Drawn by Sheet Title		
	DROOM VILLA ITURE DRAWING SK-03	
Scale	1:20	
Issue Number		
	12/08/2023	
Issue Date:	12/08/2023	

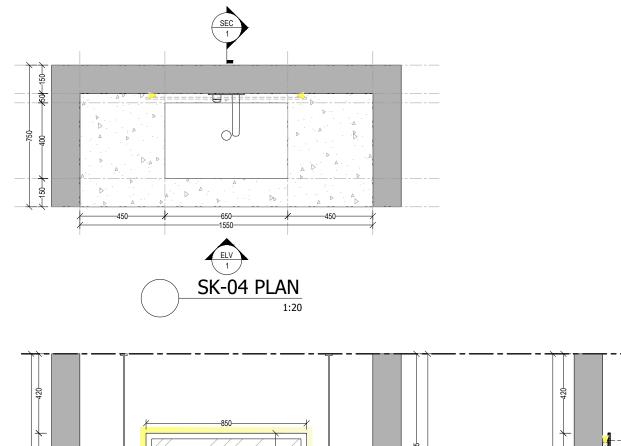

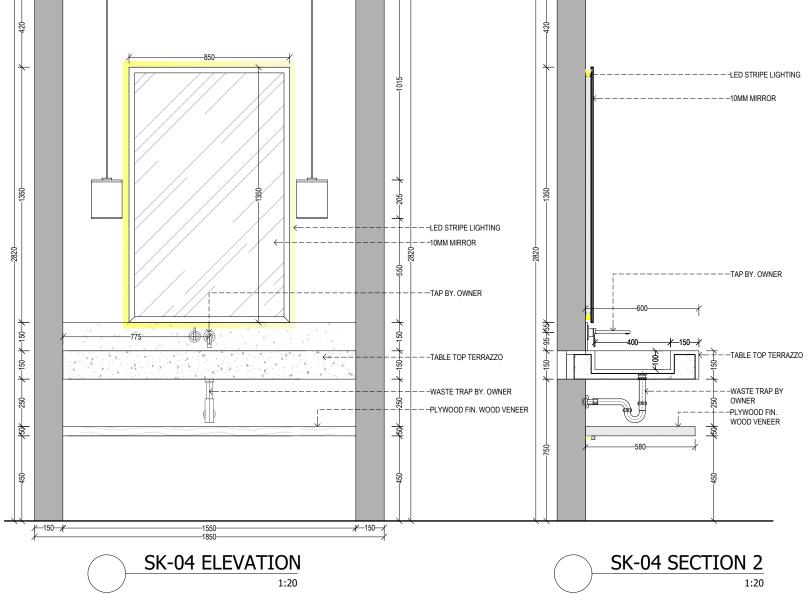

	ral Note	s e drawings.	
2. Dir	mensions	s do not include finishes otherwise mentioned).	
3. All befor	dimensi e procee	ons shall be verified on s eding with the work.	
4. Ari any d	chitect sl liscrepan	hall be notified in writing icies.	
	y areas i ndicative	n the sheet are approxin only.	nate
Revision	Date	Reason of Issue	Checked
Key Pla	n		
Project	t Name		
		I VILLA - SESEH	
Archite	ect		
Struct	ural Engi	neer	
MEP E	ngineer		
Landso	ape Des	igner	
Interio	r Design	er	
Ligthti	ng Desig	ner	
	tted To		
May	an Re	vah	
Projec	t Numbe	r:	
Date			
	3/2023		
Appro	ved by		
Drawn	by		
Sheet	Title		
Sneet	e		
		BEDROOM VILLA RNITURE DRAWING	
Sheet	Number:		
JIEEL	er:		
		SK-04	
Scale		1:20	
JUDIE		1.20	
Issue	Numb	er FOR REFERENCE	ONLY
Issue	Date:	12/08/2023	