



TWIN VILLA - SESEH

ARCHITECTURAL DRAWING

DISCLAIMER!
PLEASE REFER TO STRUCTURE & MEP
DRAWINGS FOR DETAIL.

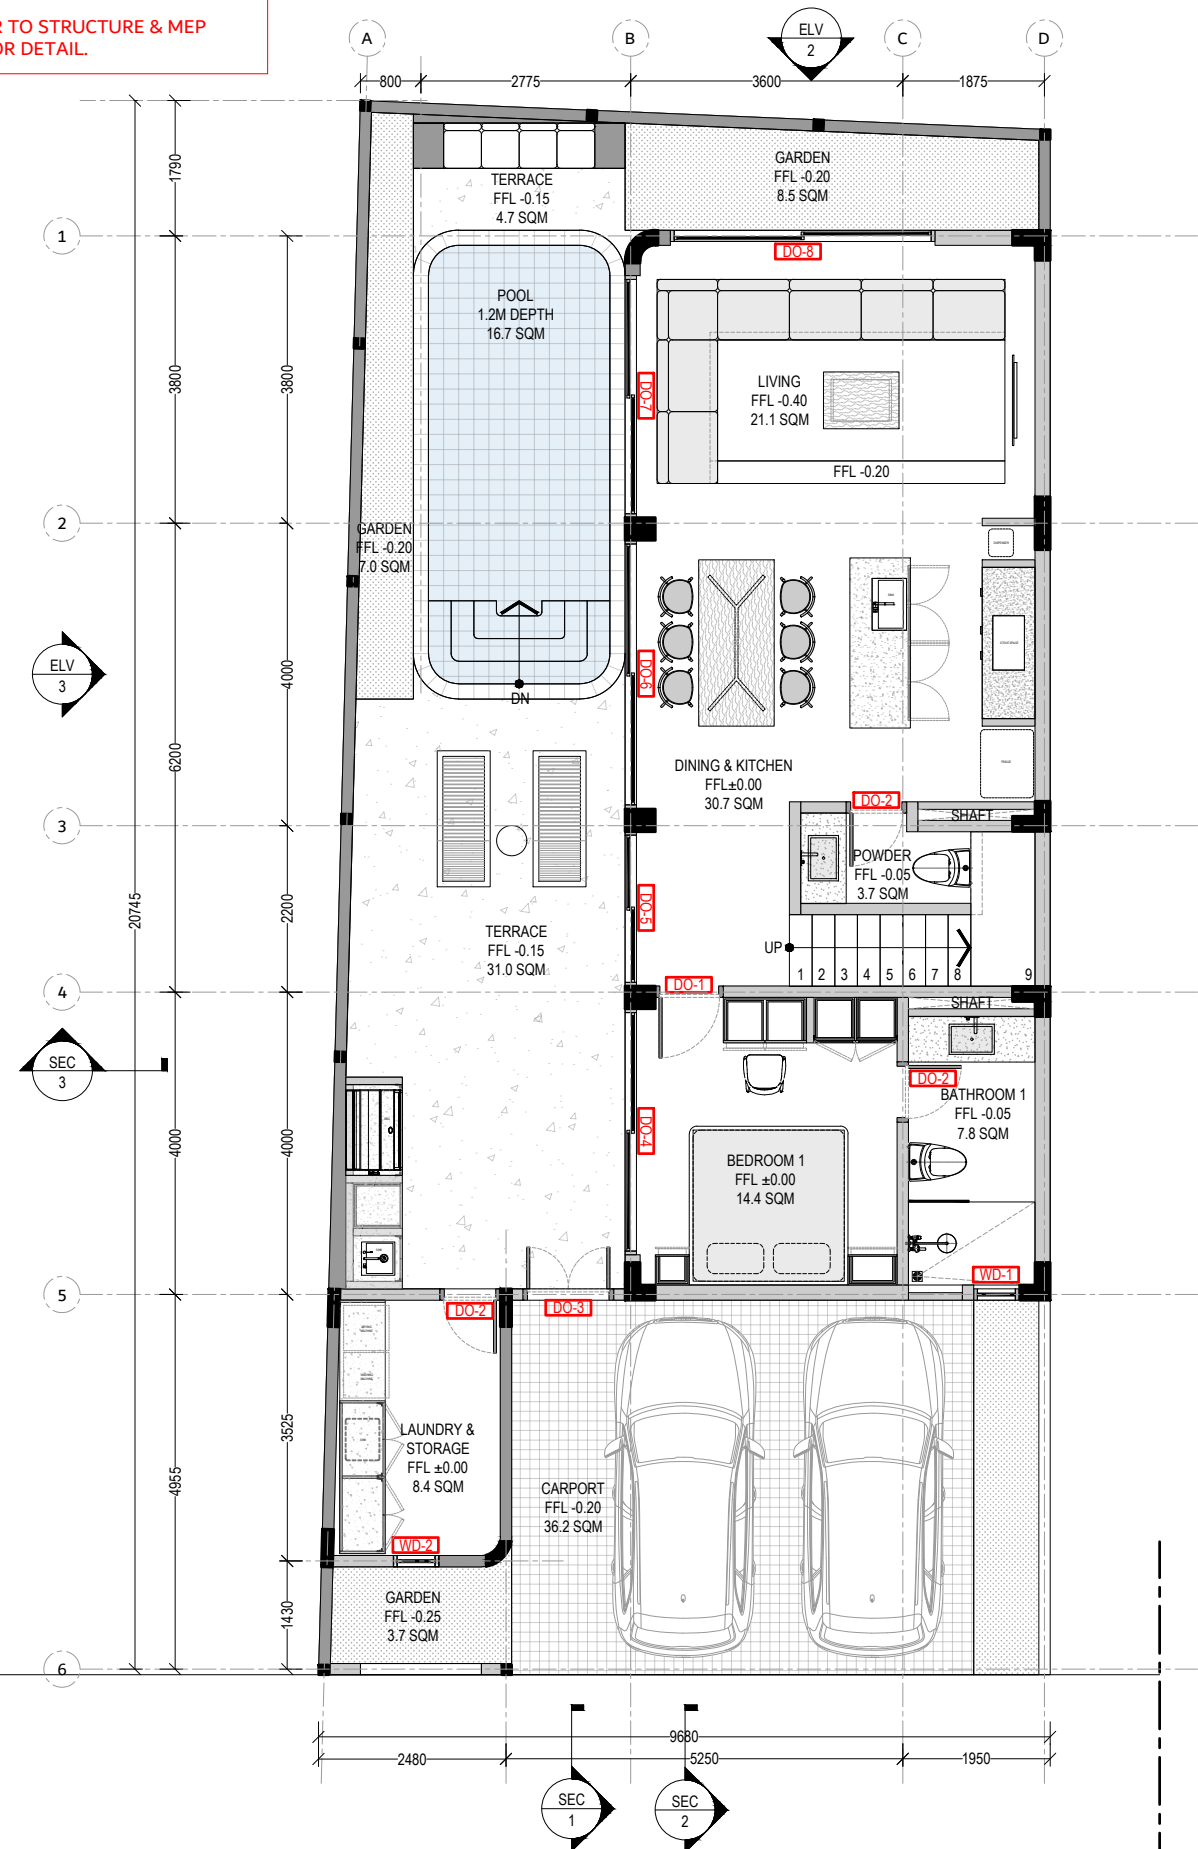

LAYOUT GF
SCALE 1:100

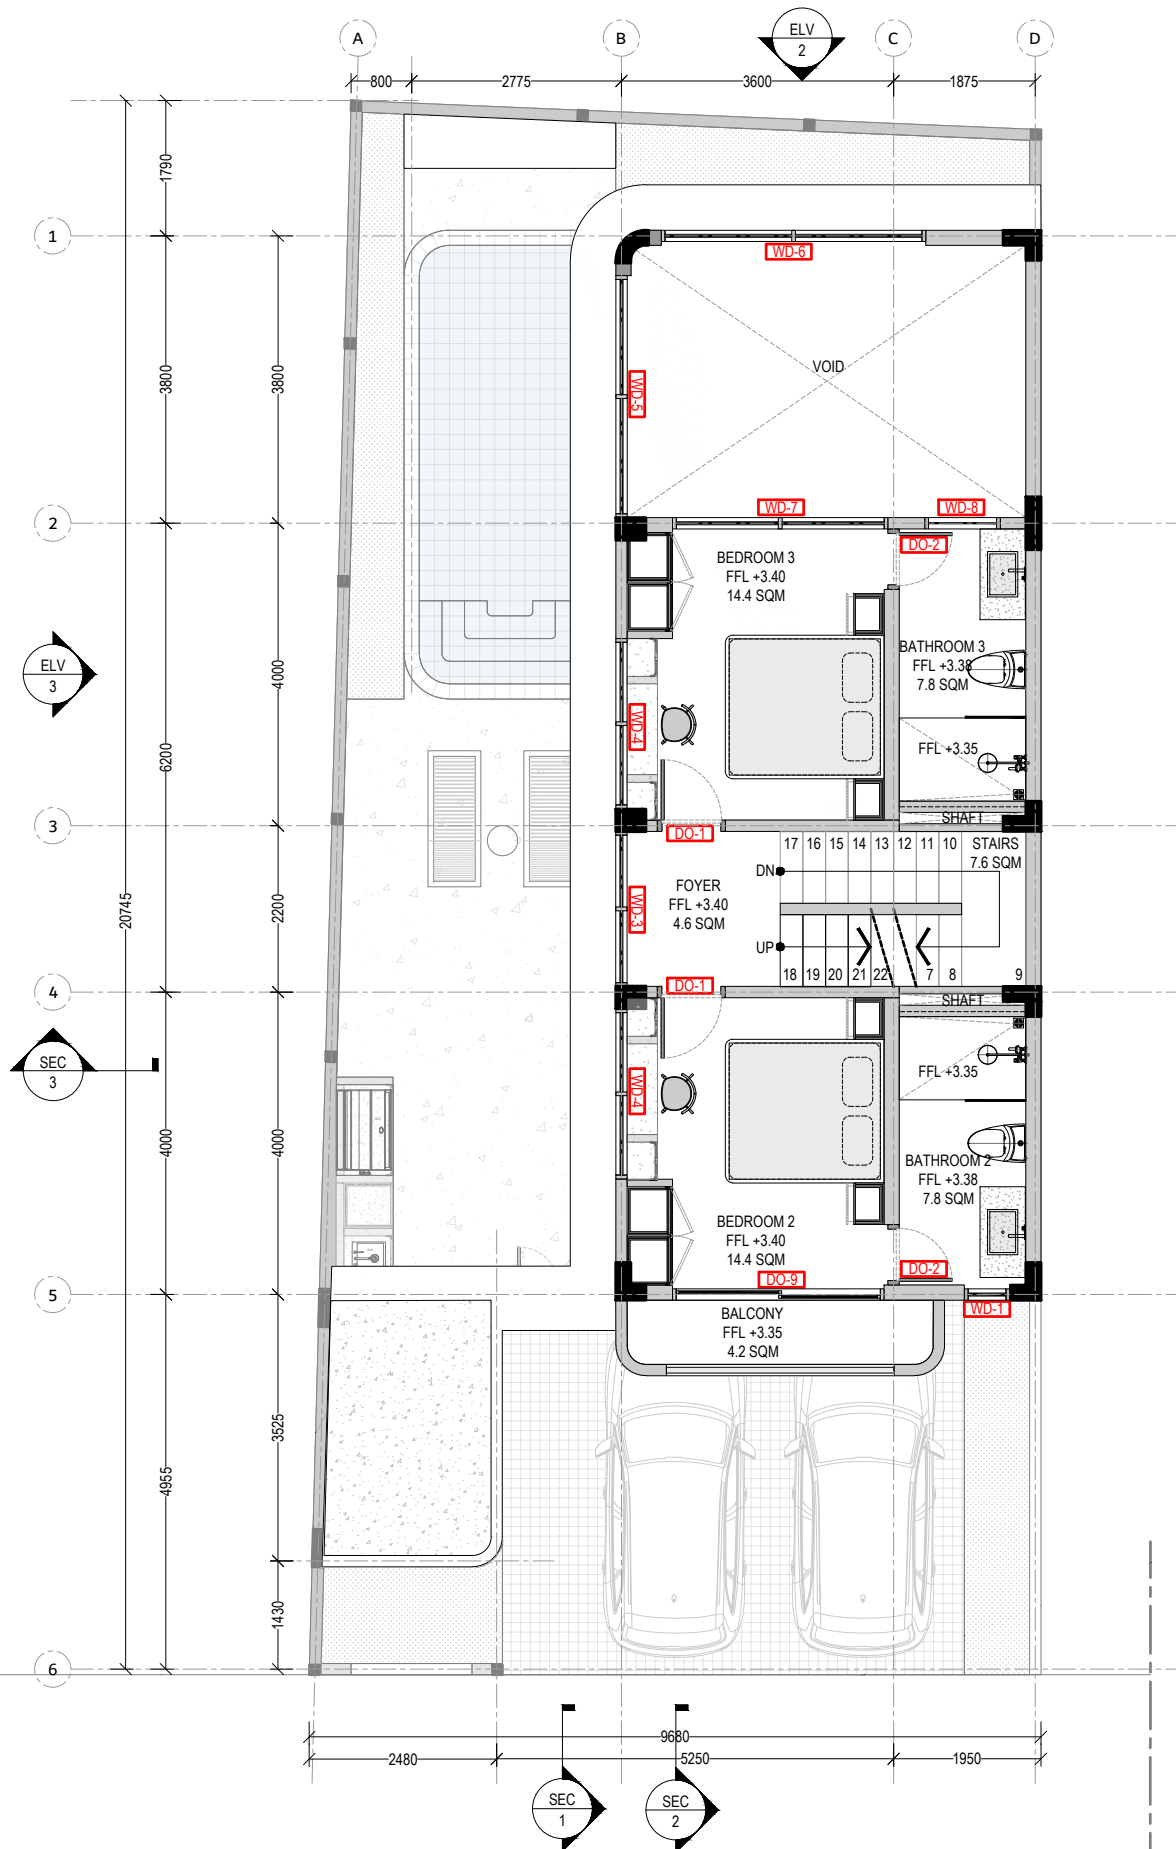

LAYOUT 1F
SCALE 1:100

LAND AREA	193.9 SQM	GROUND FLOOR	86.1 SQM	FIRST FLOOR	53.2 SQM	ROOFTOP	82 SQM	OUTDOOR AREA	107.8 SQM
BUILDING AREA	221.3 SQM	- BEDROOM	14.4 SQM	- BEDROOM 2	14.4 SQM	- ROOFTOP	70 SQM	- POOL	16.7 SQM
		- BATHROOM	7.8 SQM	- BEDROOM 3	14.4 SQM	- PLANTER	4.2 SQM	- TERRACE	35.7 SQM
		- KITCHEN, LIVING, DINING	51.8 SQM	- BATHROOM 2	7.8 SQM	- STAIRS	7.8 SQM	- GARDEN	19.2 SQM
		- POWDER ROOM	3.7 SQM	- BATHROOM 3	7.8 SQM			- CARPORT	36.2 SQM
		- LAUNDRY & STORAGE	8.4 SQM	- BALCONY & FOYER	8.8 SQM				

General Notes
1. Do not scale drawings.
2. Dimensions do not include finishes thickness (if otherwise mentioned).
3. All dimensions shall be verified on site before proceeding with the work.
4. Architect shall be notified in writing of any discrepancies.
5. Any areas in the sheet are approximate and indicative only.

Revision	Date	Reason of Issue	Checked

Key Plan

Project Name
TWIN VILLA - SESEH

Architect

Structural Engineer

MEP Engineer

Landscape Designer

Interior Designer

Lighting Designer

Submitted To
Mayan Revah

Project Number:

Date
16/11/2022

Approved by

Drawn by

Sheet Title
TWIN VILLA


Sheet Number:
GROUND FLOOR

Scale **1:100**


Issue Number **FOR REFERENCE ONLY**

Issue Date: **16/11/2022**

DISCLAIMER!
PLEASE REFER TO STRUCTURE & MEP
DRAWINGS FOR DETAIL.

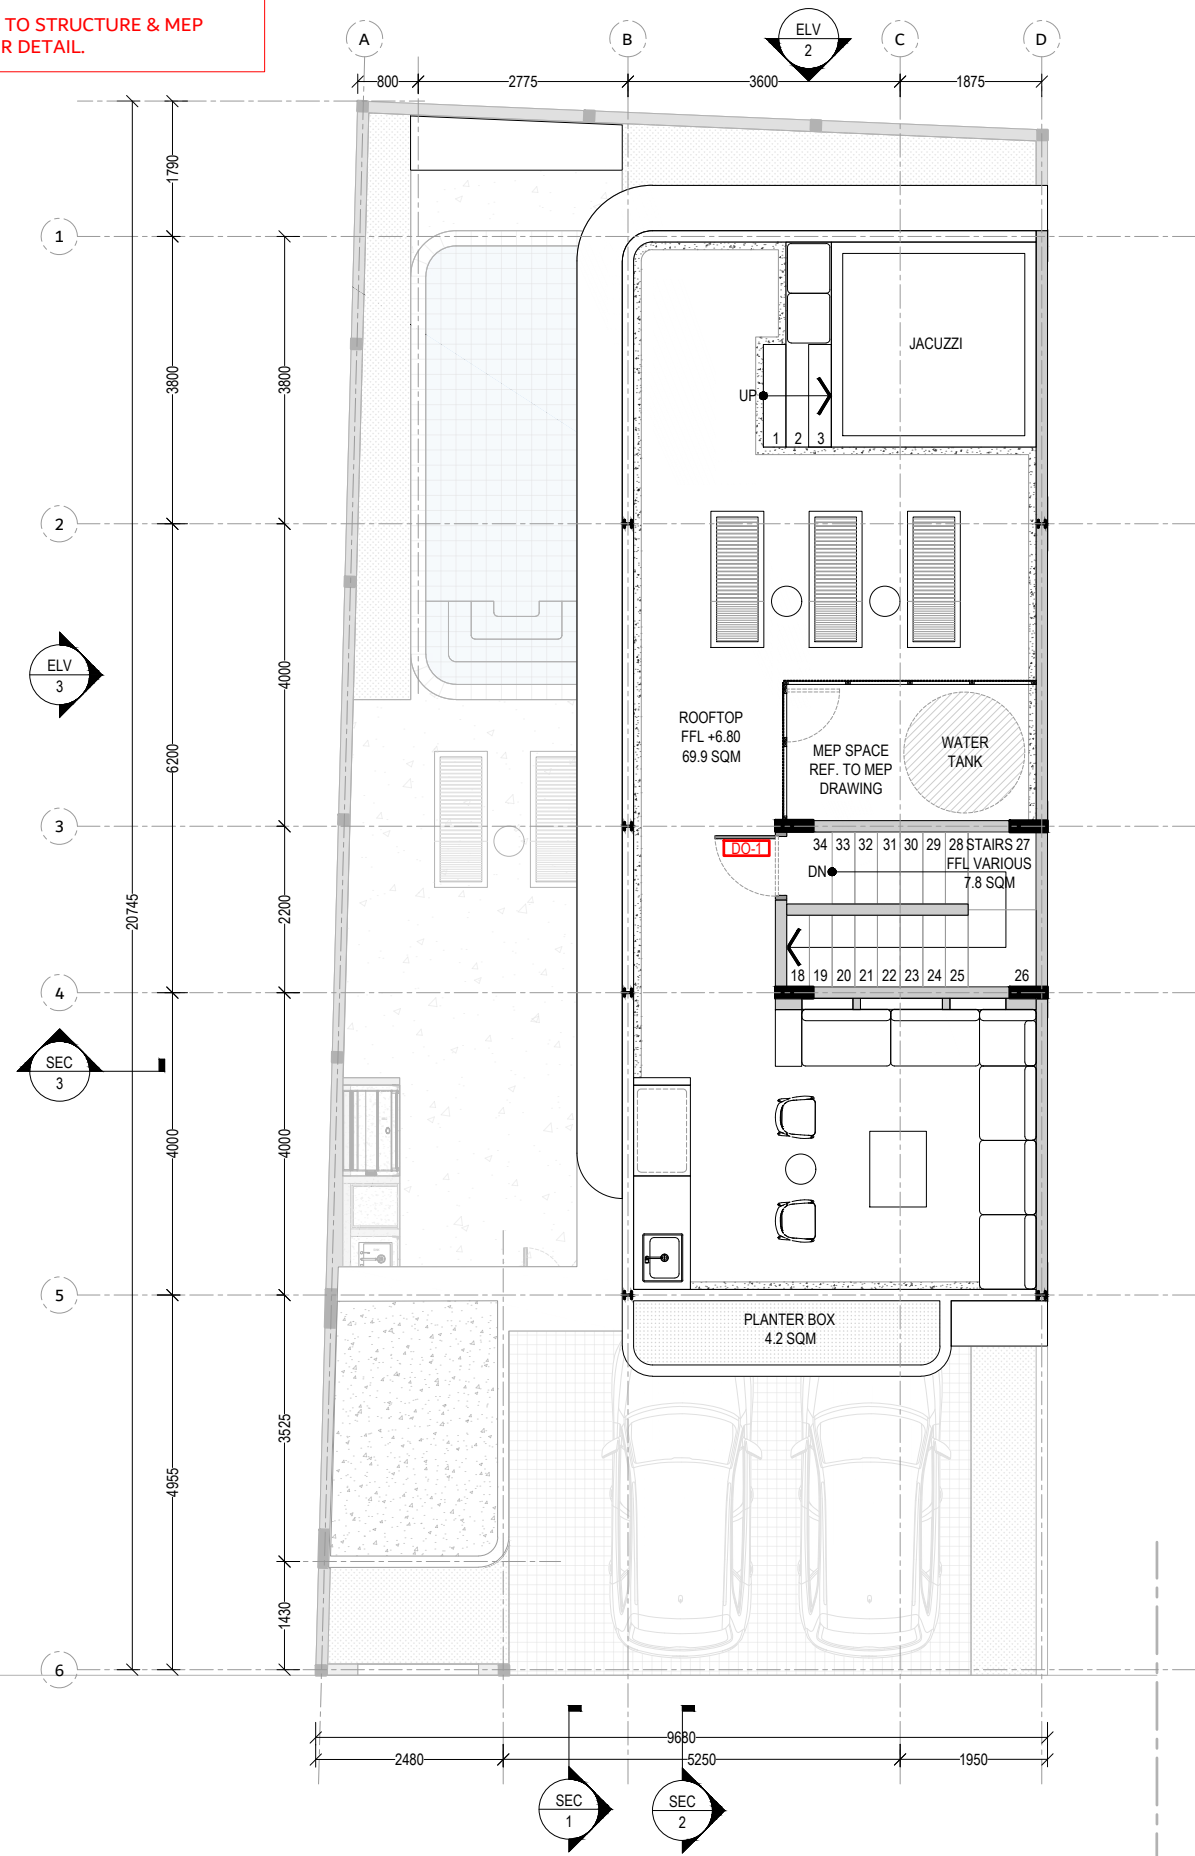

LAYOUT ROOFTOP
SCALE 1:100

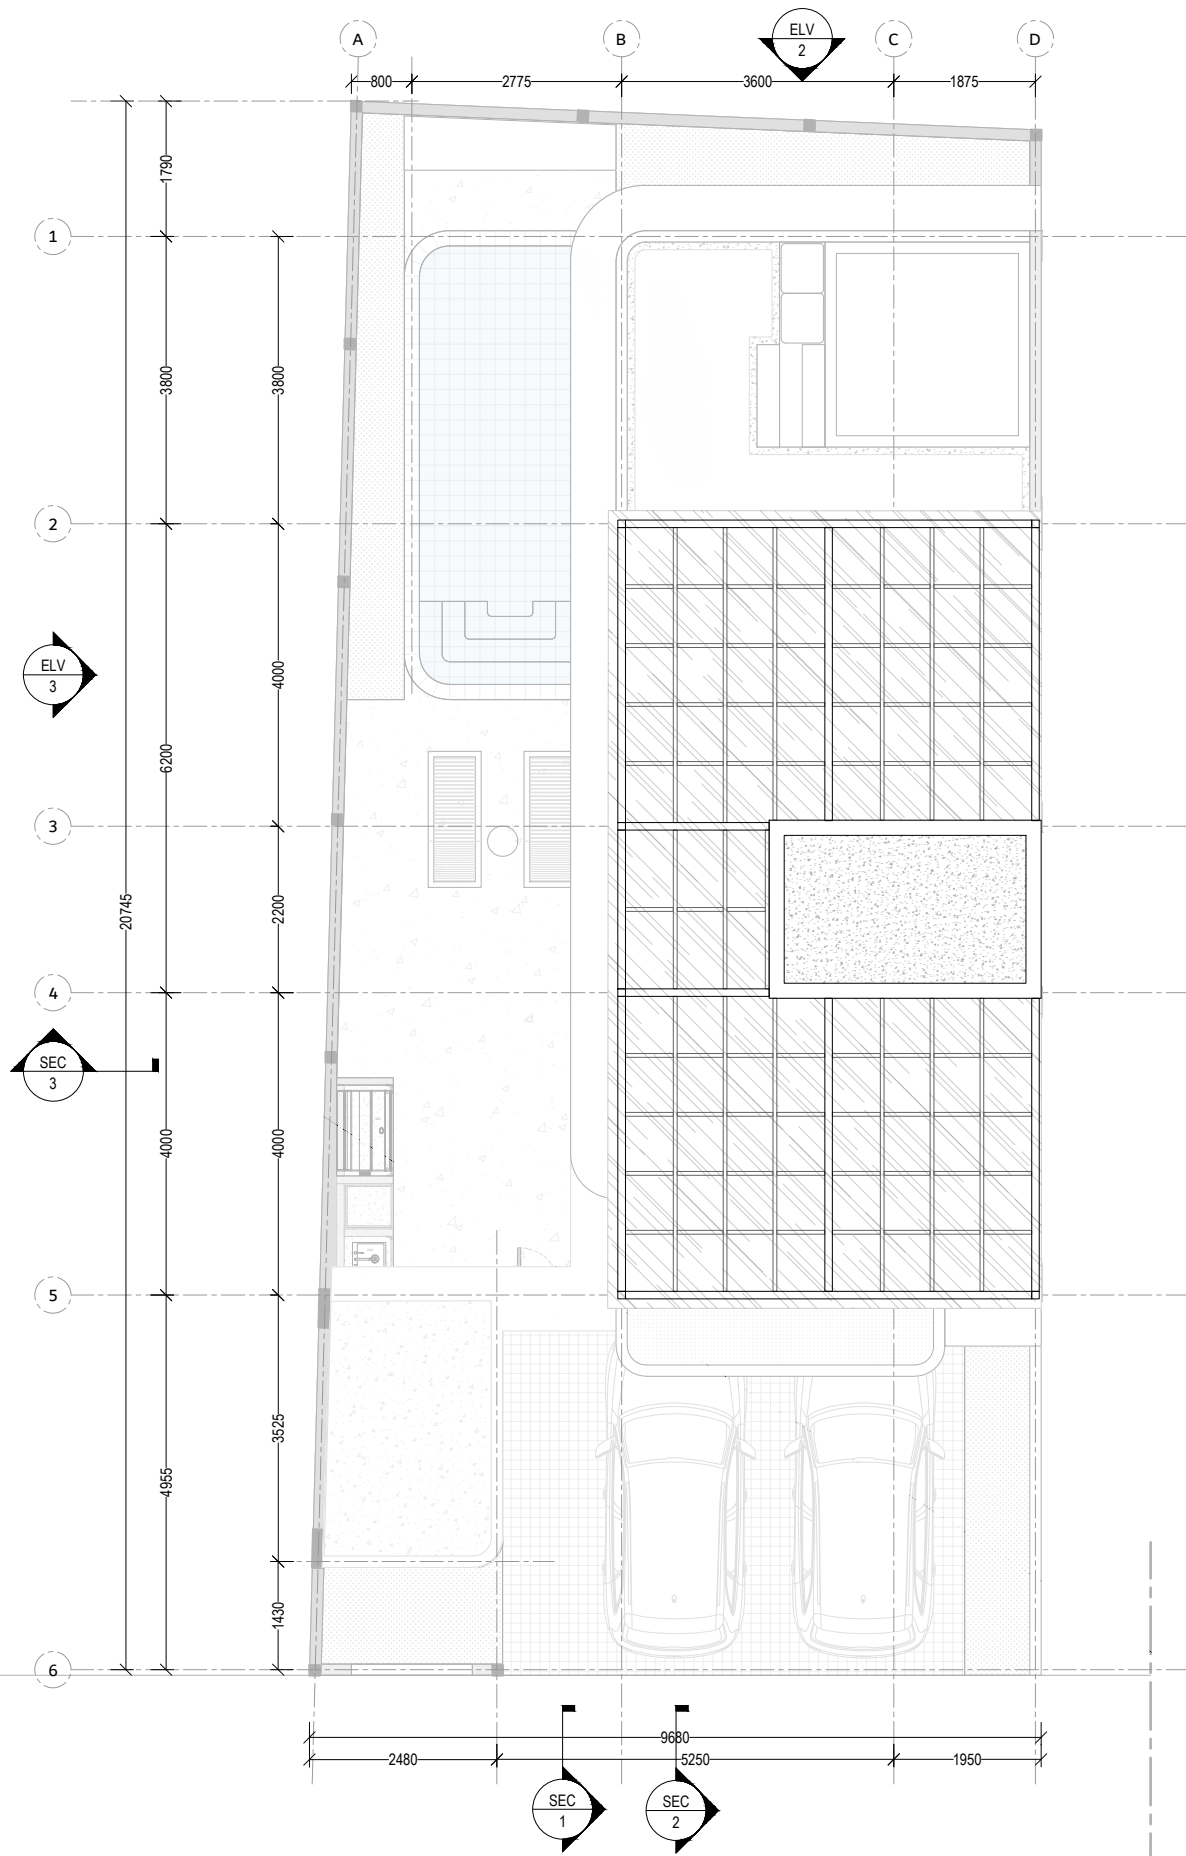

LAYOUT ROOF
SCALE 1:100

LAND AREA	193.9 SQM	GROUND FLOOR	86.1 SQM	FIRST FLOOR	53.2 SQM	ROOFTOP	82 SQM	OUTDOOR AREA	107.8 SQM
BUILDING AREA	221.3 SQM	- BEDROOM	14.4 SQM	- BEDROOM 2	14.4 SQM	- ROOFTOP	70 SQM	- POOL	16.7 SQM
		- BATHROOM	7.8 SQM	- BEDROOM 3	14.4 SQM	- PLANTER	4.2 SQM	- TERRACE	35.7 SQM
		- KITCHEN, LIVING, DINING	51.8 SQM	- BATHROOM 2	7.8 SQM	- STAIRS	7.8 SQM	- GARDEN	19.2 SQM
		- POWDER ROOM	3.7 SQM	- BATHROOM 3	7.8 SQM			- CARPORT	36.2 SQM
		- LAUNDRY & STORAGE	8.4 SQM	- BALCONY & FOYER	8.8 SQM				

General Notes
1. Do not scale drawings.
2. Dimensions do not include finishes thickness (if otherwise mentioned).
3. All dimensions shall be verified on site before proceeding with the work.
4. Architect shall be notified in writing of any discrepancies.
5. Any areas in the sheet are approximate and indicative only.

Revision	Date	Reason of Issue	Checked

Key Plan

Project Name
TWIN VILLA - SESEH

Architect

Structural Engineer

MEP Engineer

Landscape Designer

Interior Designer

Lighting Designer

Submitted To
Mayan Revah

Project Number:

Date
16/11/2022

Approved by

Drawn by

Sheet Title
TWIN VILLA

Sheet Number:
FIRST FLOOR

Scale **1:100**

Issue Number **FOR REFERENCE ONLY**

Issue Date: **16/11/2022**

DISCLAIMER!
PLEASE REFER TO STRUCTURE & MEP DRAWINGS FOR DETAIL.

General Notes
 1. Do not scale drawings.
 2. Dimensions do not include finishes thickness (If otherwise mentioned).
 3. All dimensions shall be verified on site before proceeding with the work.
 4. Architect shall be notified in writing of any discrepancies.
 5. Any areas in the sheet are approximate and indicative only.

Revision	Date	Reason of Issue	Checked

Key Plan

Project Name
TWIN VILLA - SESEH

Architect

Structural Engineer

MEP Engineer

Landscape Designer

Interior Designer

Lighting Designer

Submitted To
Mayan Revah


Project Number:
Date
16/11/2022
Approved by

Drawn by
Sheet Title
 TWIN VILLA


Sheet Number:
 ELEVATION 1

Scale 1:100

Issue Number FOR REFERENCE ONLY
Issue Date: 16/11/2022


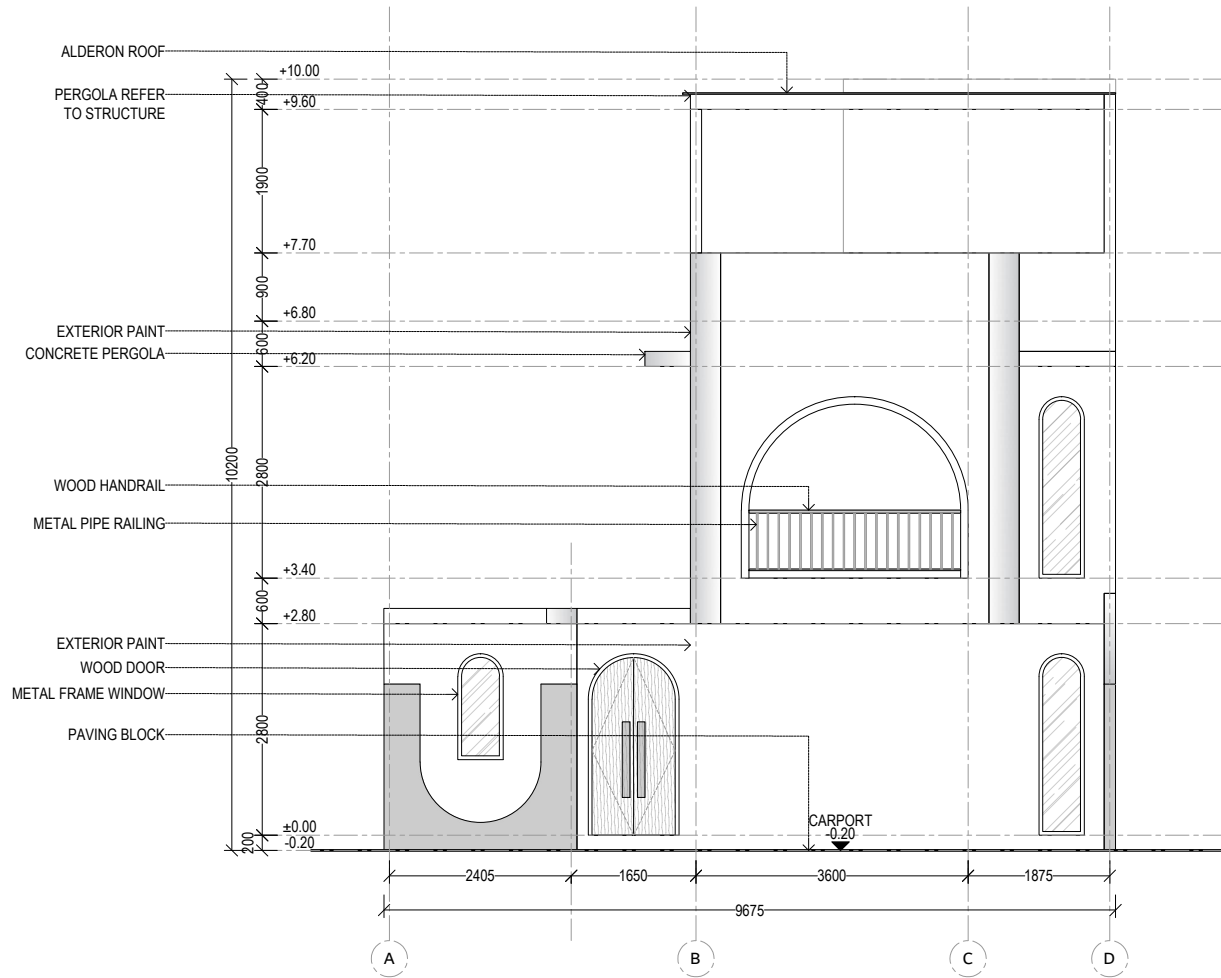


ELEVATION 1
 SCALE 1:100

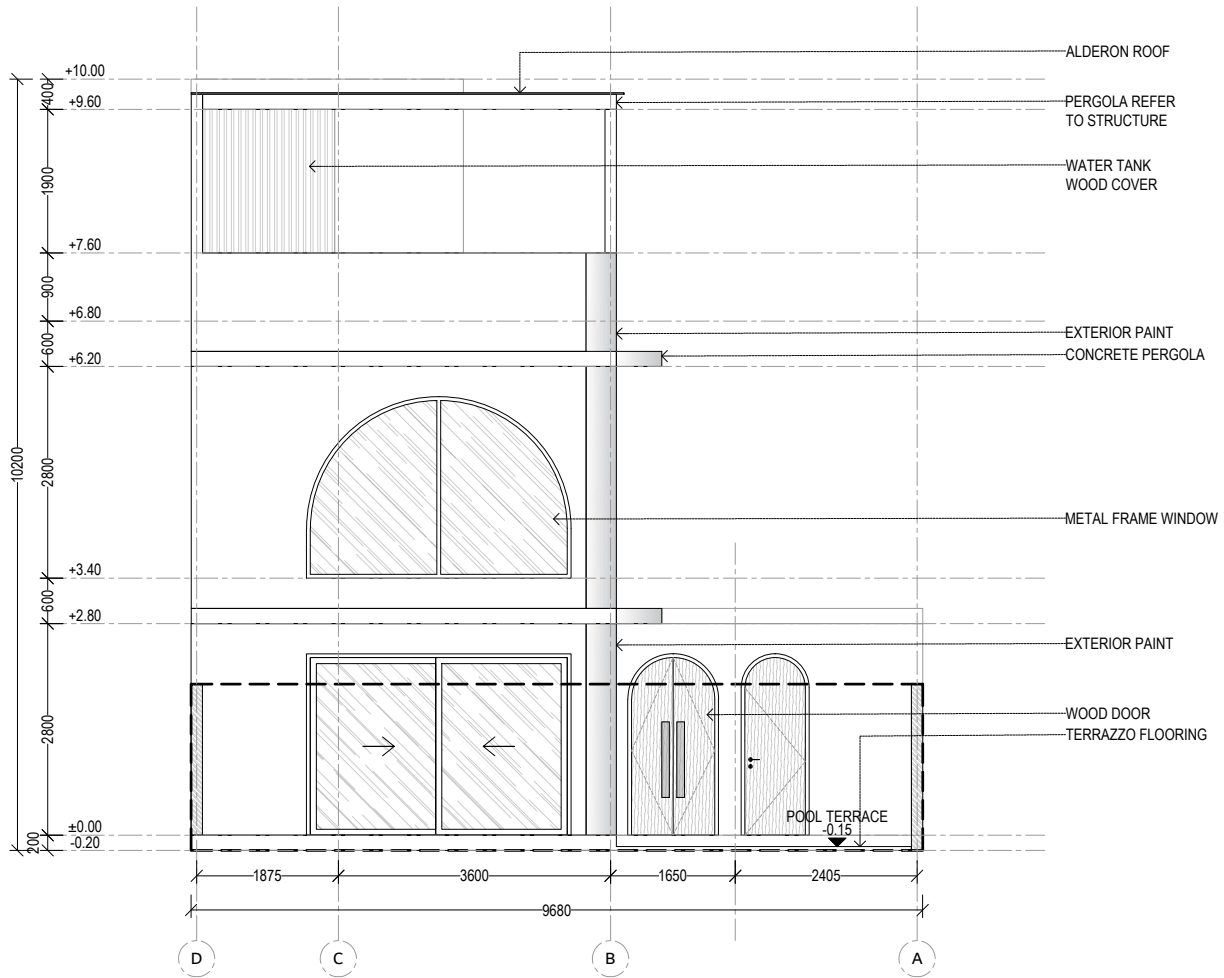

ELEVATION 2
 SCALE 1:100

DISCLAIMER!
PLEASE REFER TO STRUCTURE & MEP
DRAWINGS FOR DETAIL.

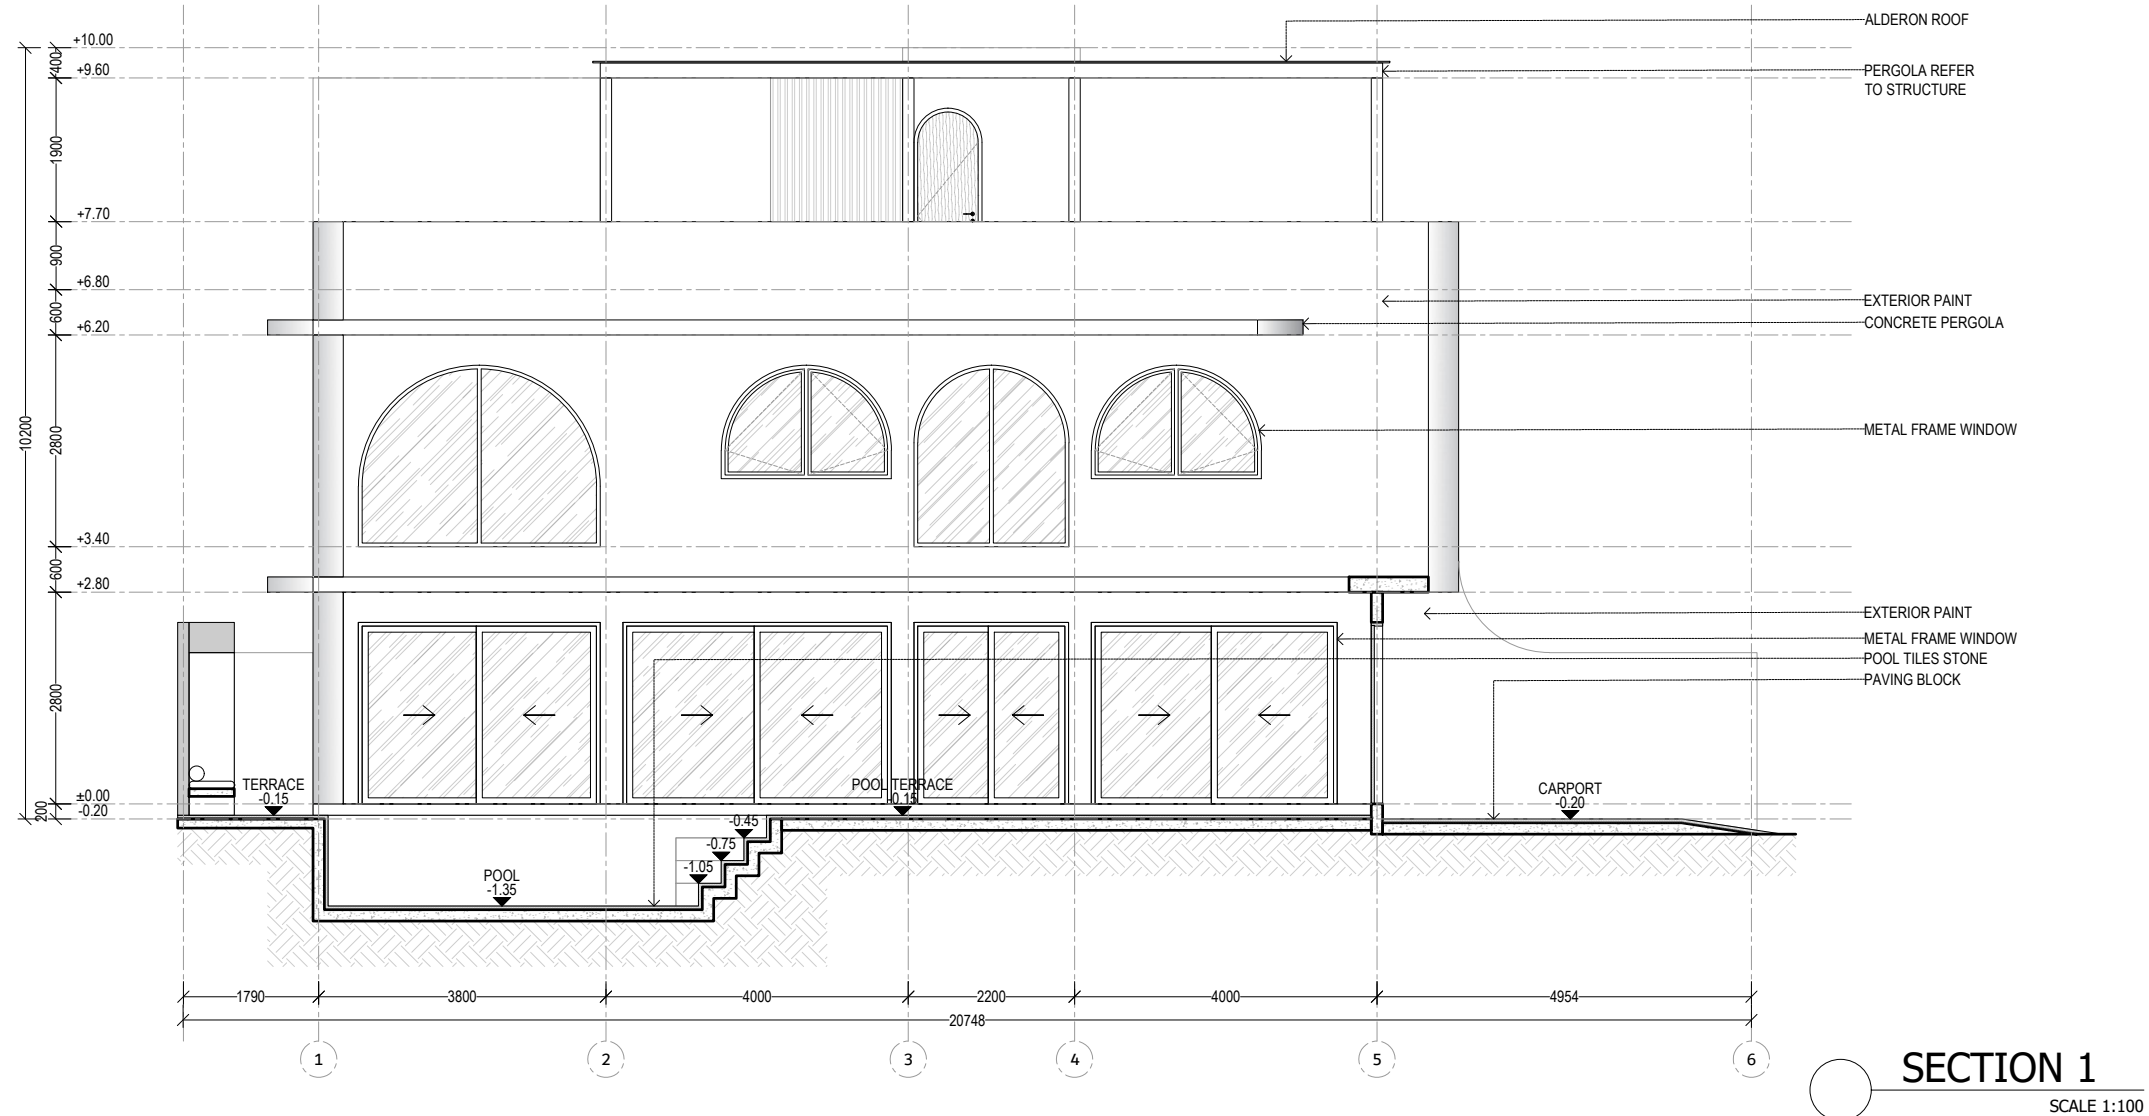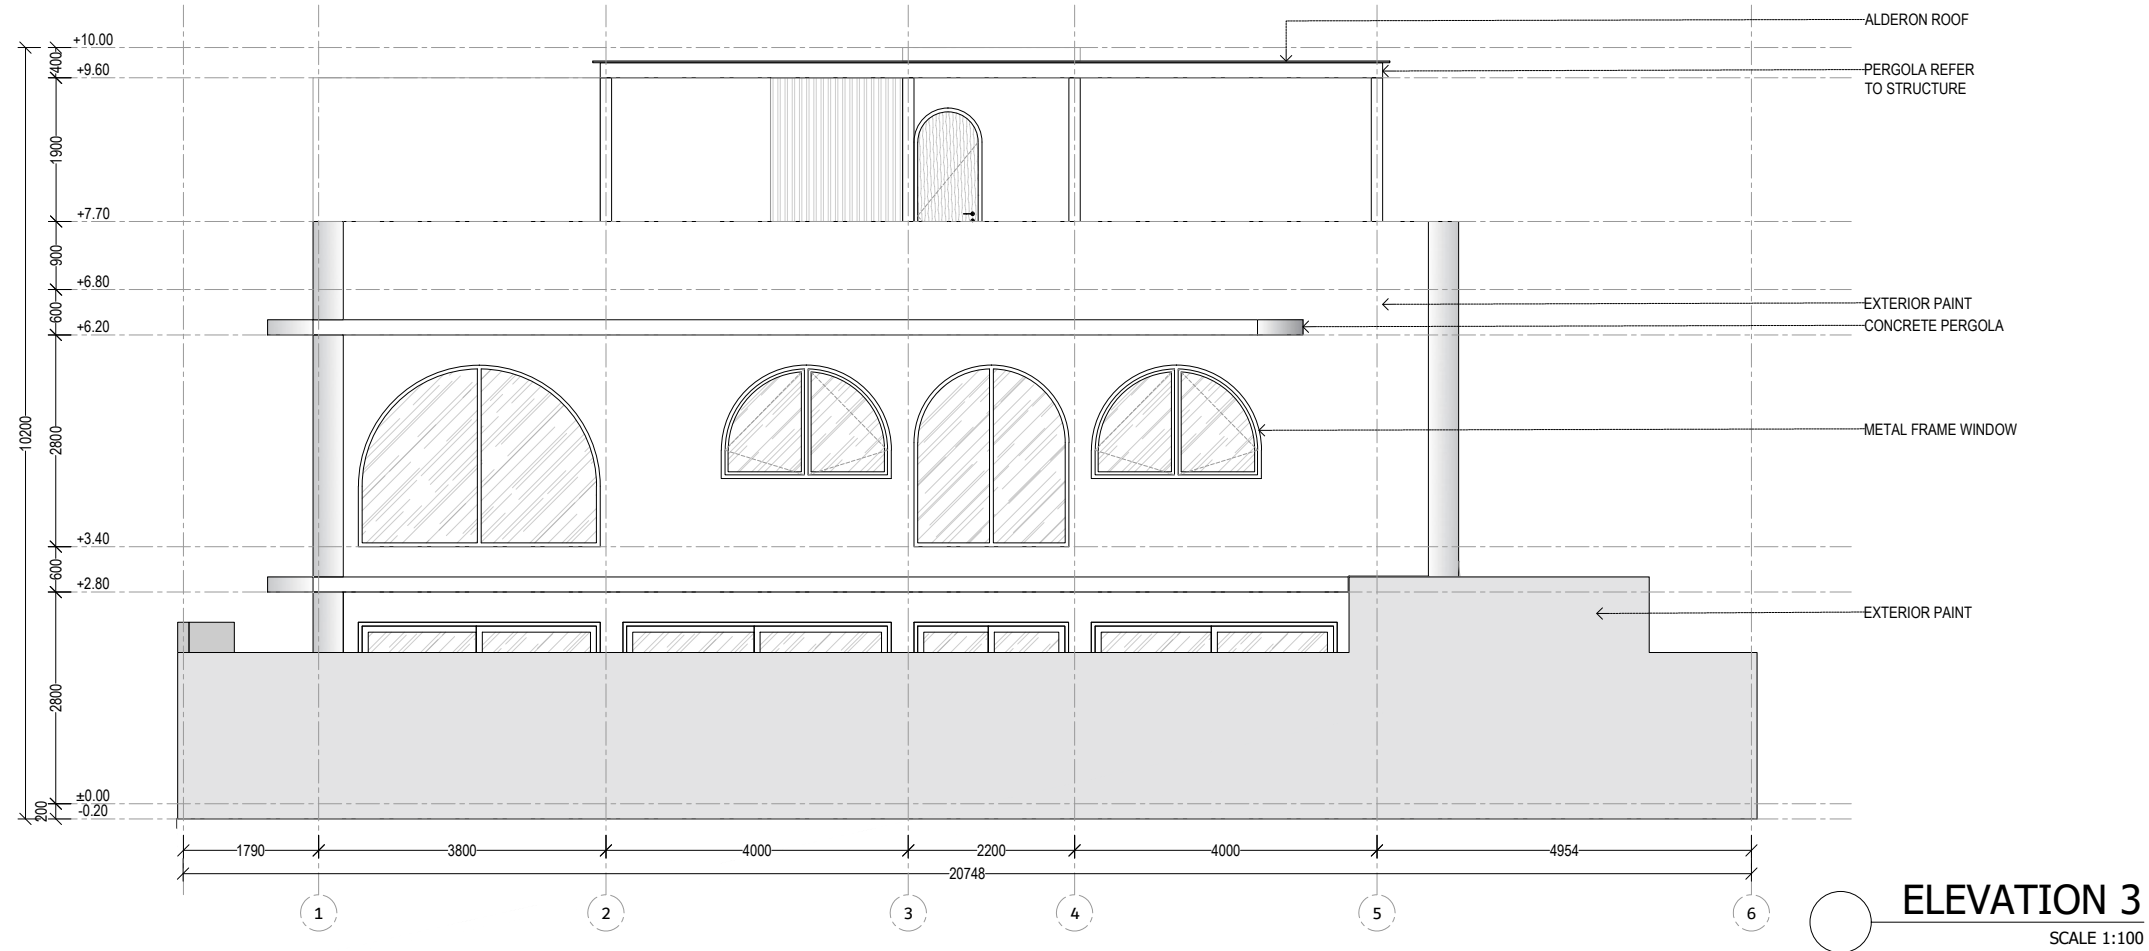

General Notes
1. Do not scale drawings.
2. Dimensions do not include finishes thickness (if otherwise mentioned).
3. All dimensions shall be verified on site before proceeding with the work.
4. Architect shall be notified in writing of any discrepancies.
5. Any areas in the sheet are approximate and indicative only.

Revision	Date	Reason of Issue	Checked

Key Plan

Project Name
TWIN VILLA - SESEH

Architect

Structural Engineer

MEP Engineer

Landscape Designer

Interior Designer

Lighting Designer

Submitted To
Mayan Revah

Project Number:

Date
16/11/2022

Approved by

Drawn by

Sheet Title
TWIN VILLA


Sheet Number:
ELEVATION 2

Scale **1:100**


Issue Number **FOR REFERENCE ONLY**

Issue Date: **16/11/2022**

DISCLAIMER!
PLEASE REFER TO STRUCTURE & MEP
DRAWINGS FOR DETAIL.

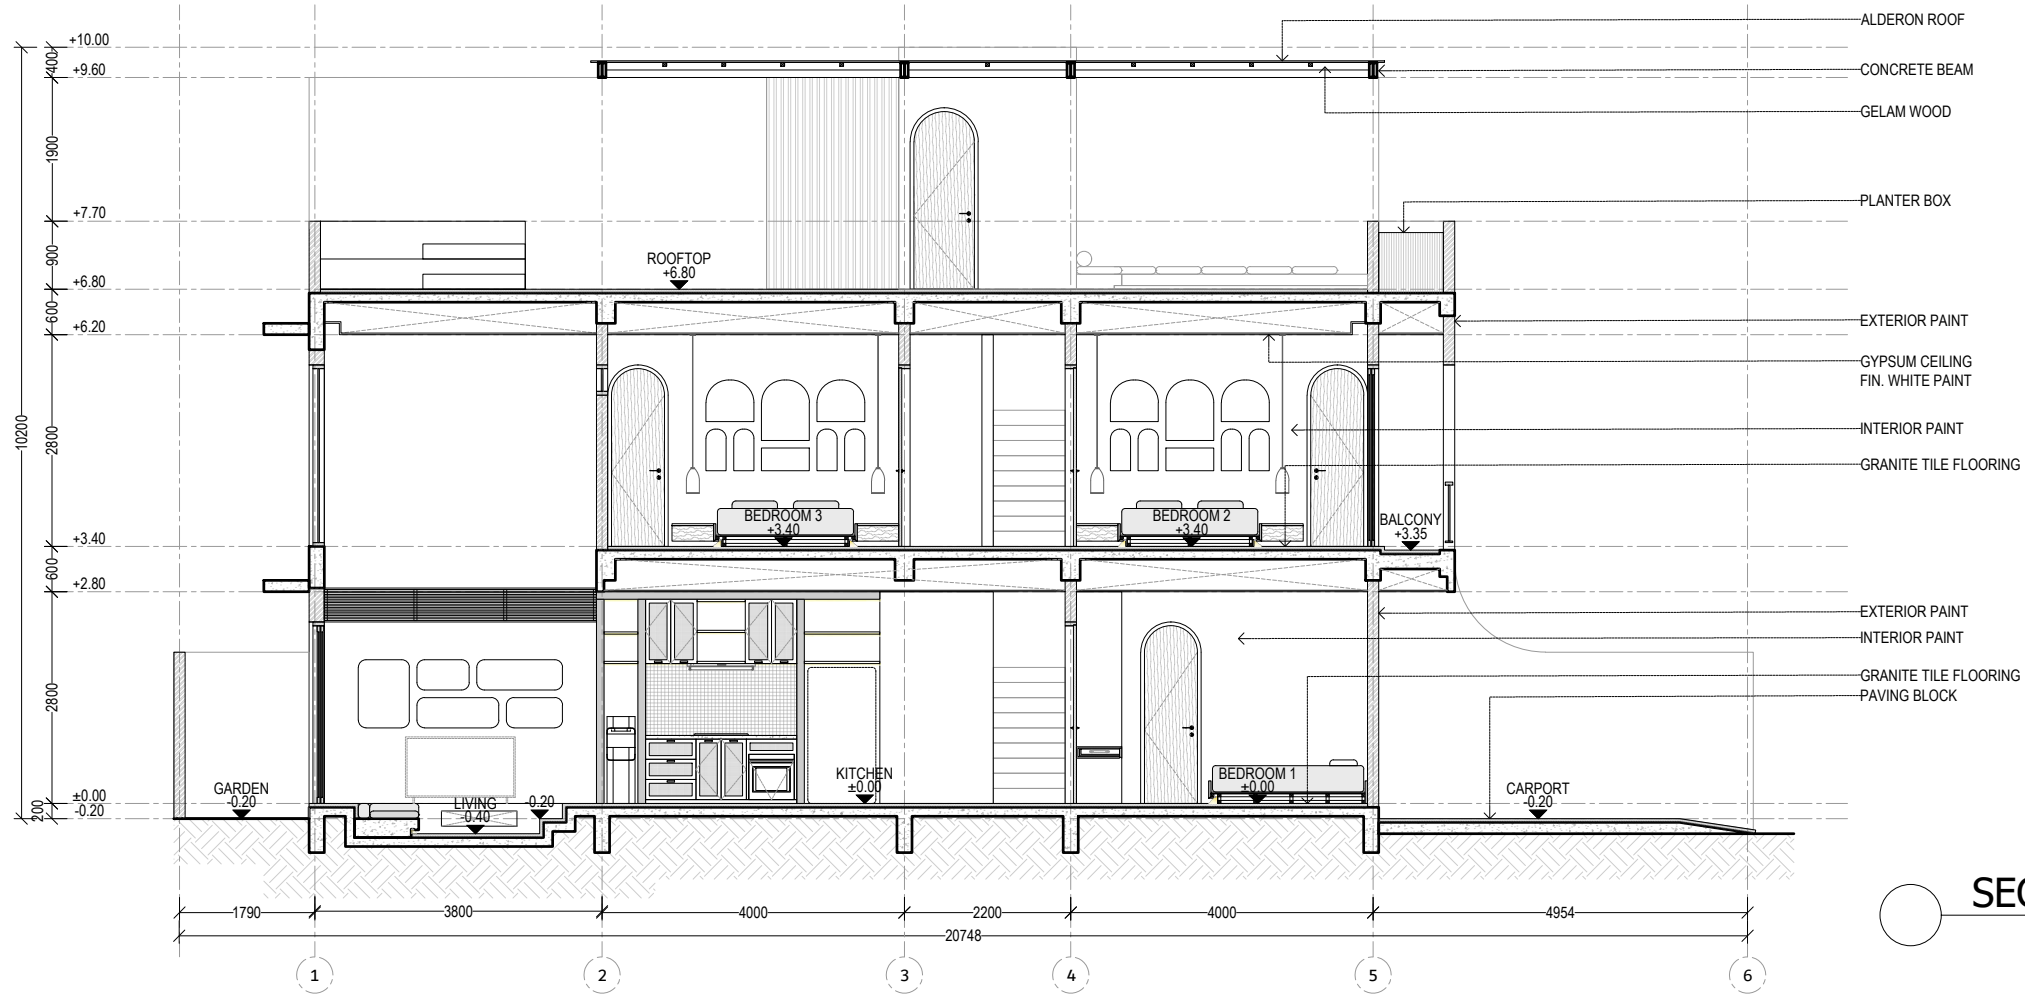

SECTION 2
 SCALE 1:100

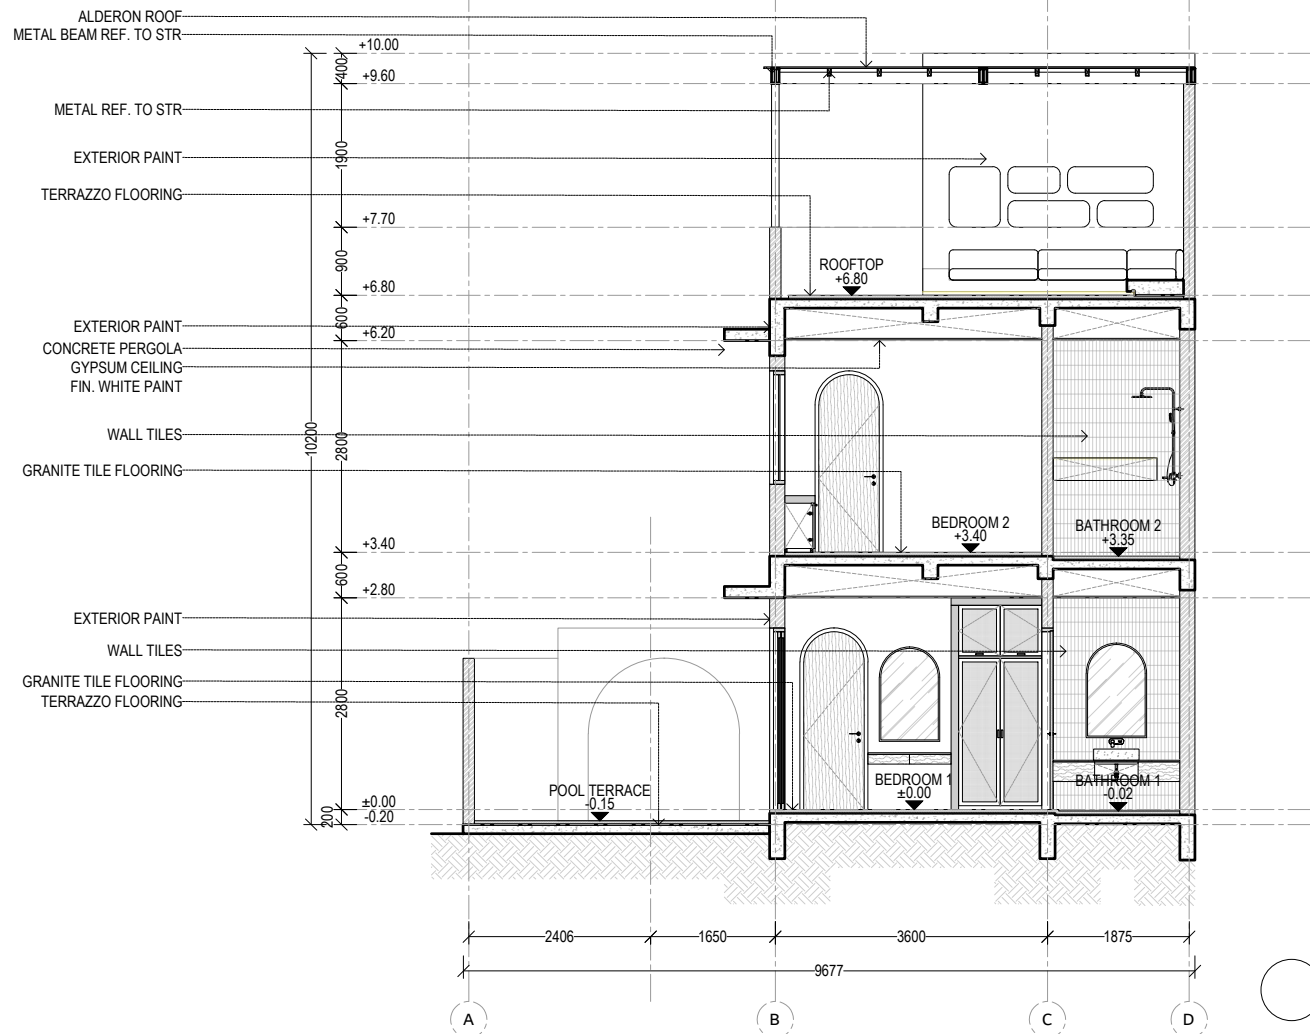

SECTION 3
 SCALE 1:100

General Notes
 1. Do not scale drawings.
 2. Dimensions do not include finishes thickness (if otherwise mentioned).
 3. All dimensions shall be verified on site before proceeding with the work.
 4. Architect shall be notified in writing of any discrepancies.
 5. Any areas in the sheet are approximate and indicative only.

Revision	Date	Reason of Issue	Checked

Key Plan

Project Name
TWIN VILLA - SESEH

Architect

Structural Engineer

MEP Engineer

Landscape Designer

Interior Designer

Lighting Designer

Submitted To
Mayan Revah

Project Number:


Date
16/11/2022

Approved by

Drawn by


Sheet Title
 TWIN VILLA
SECTION

Scale 1:100
Issue Number FOR REFERENCE ONLY
Issue Date: 16/11/2022

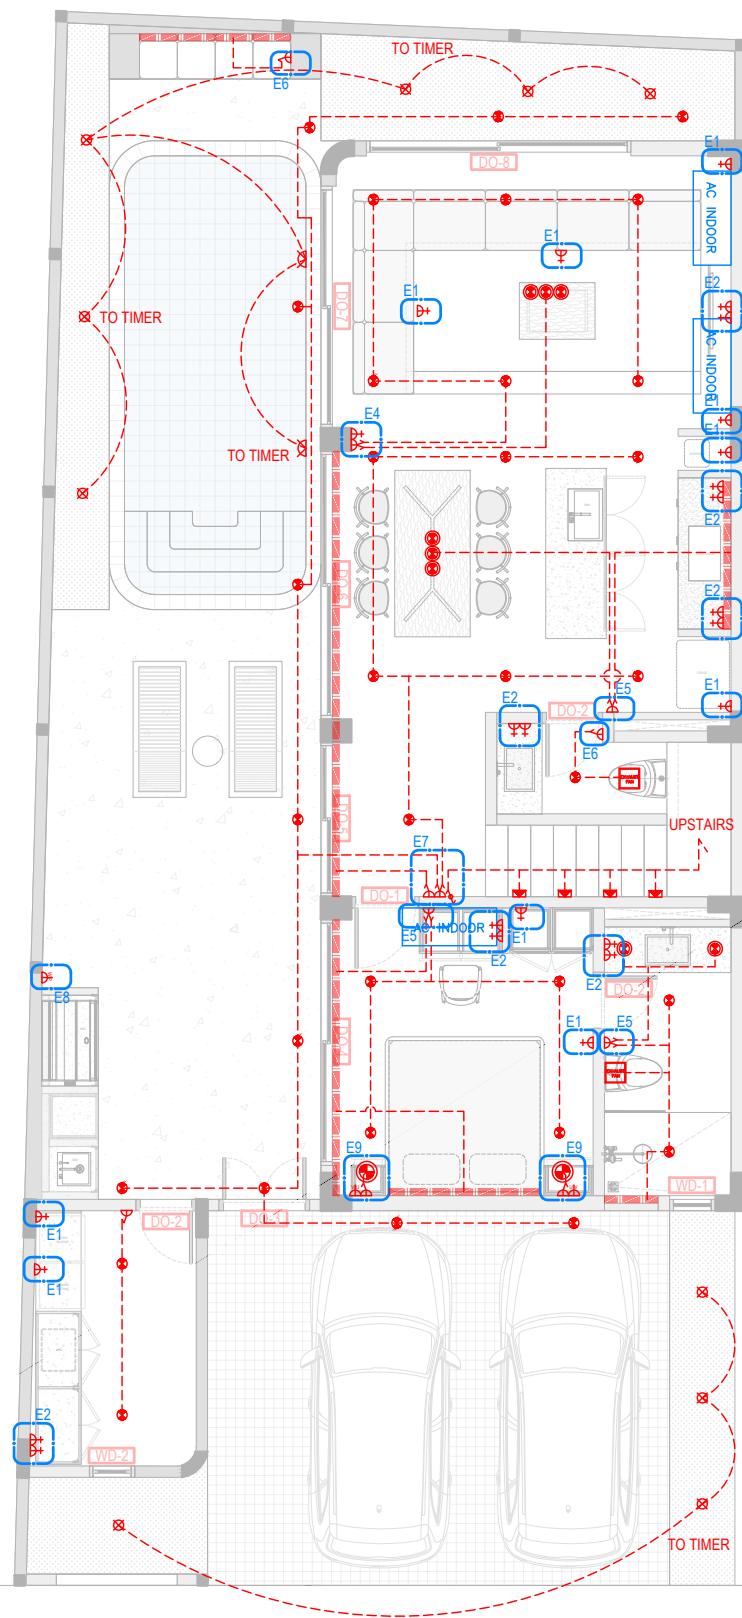

ELECTRICAL SCHEDULE GF

ROAD SCALE 1:100

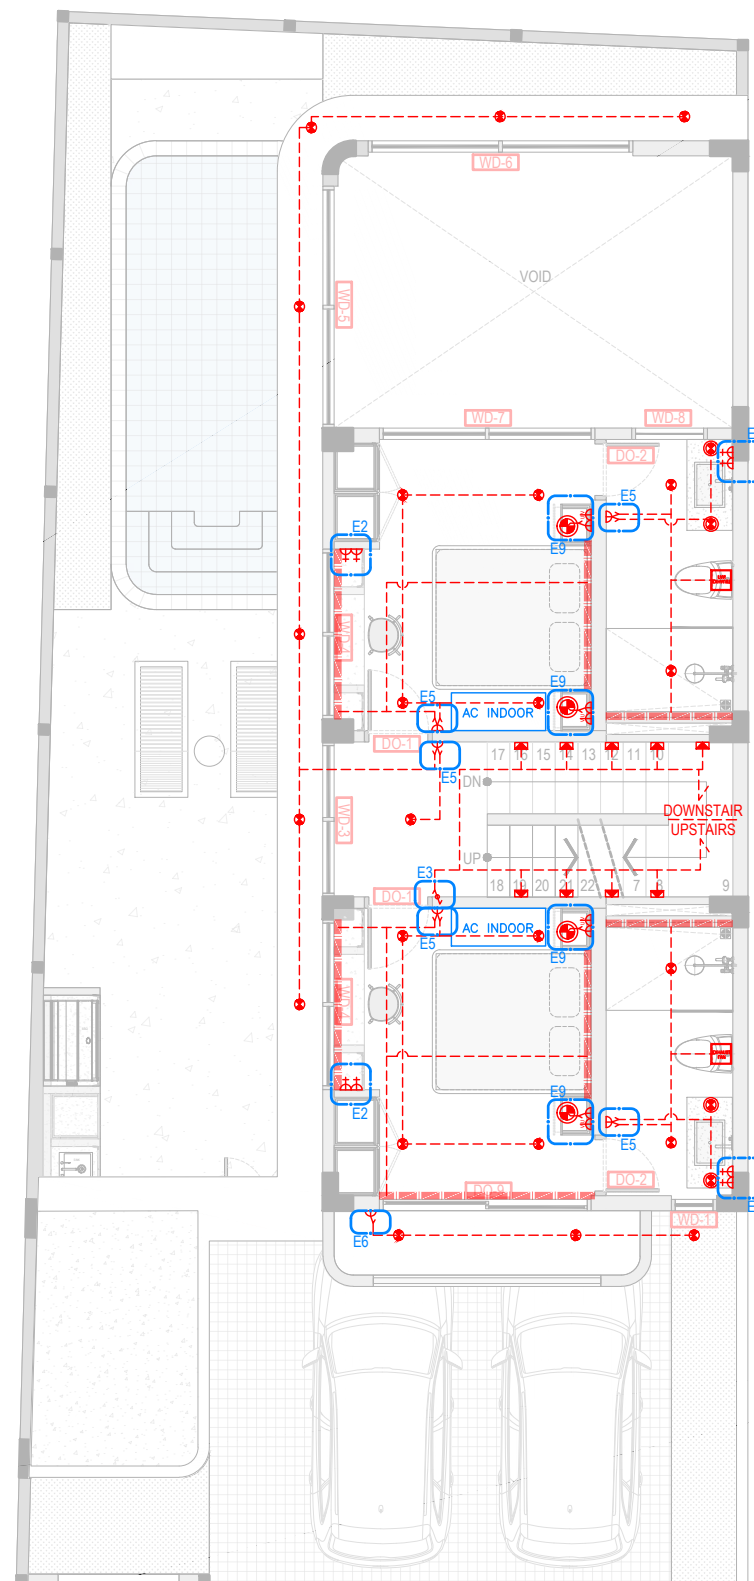

ELECTRICAL SCHEDULE 1F

ROAD SCALE 1:100

- General Notes
1. Do not scale drawings.
 2. Dimensions do not include finishes thickness (if otherwise mentioned).
 3. All dimensions shall be verified on site before proceeding with the work.
 4. Architect shall be notified in writing of any discrepancies.
 5. Any areas in the sheet are approximate and indicative only.

Revision	Date	Reason of Issue	Checked

Key Plan

Project Name
TWIN VILLA - SESEH

Architect

Structural Engineer

MEP Engineer

Landscape Designer

Interior Designer

Lighting Designer

Submitted To
Mayan Revah

Project Number:
Date
16/11/2022

Approved by
Drawn by


Sheet Title
TWIN VILLA

Sheet Number:
ELECTRICAL 1

Scale
1:100

Issue Number
FOR REFERENCE ONLY

Issue Date:
16/11/2022

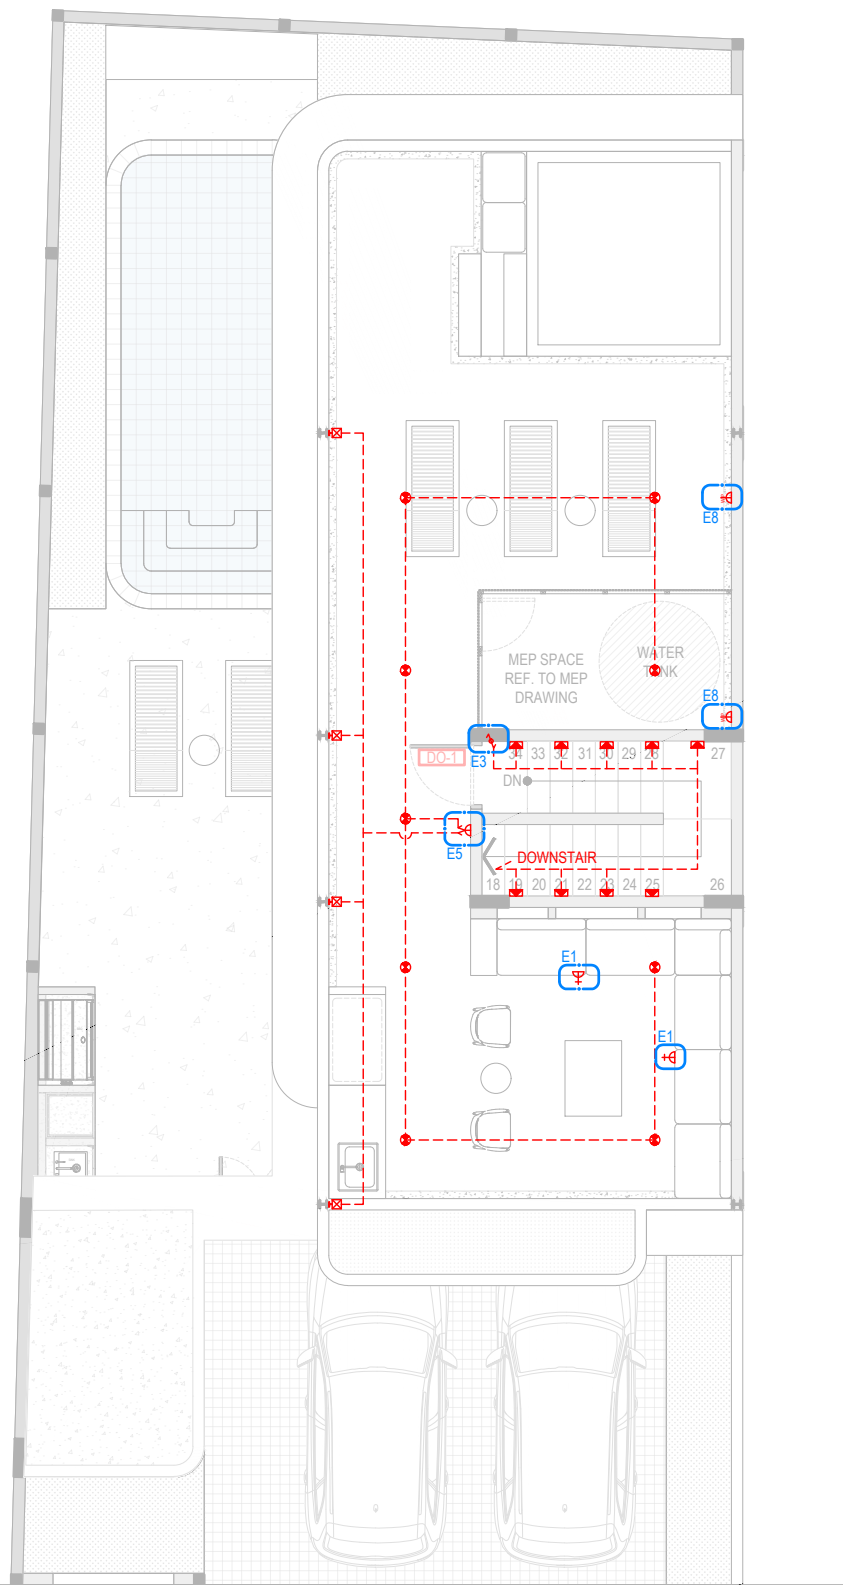

ELECTRICAL SCHEDULE ROOFTOP
SCALE 1:100

E1	E2	E3
HEIGHT 300MM	HEIGHT 1000MM	HEIGHT 1000MM

E4	E5	E6
HEIGHT 1000MM	HEIGHT 1000MM	HEIGHT 1000MM
HEIGHT 300MM		

E7	E8	E9
HEIGHT 1000MM	HEIGHT 300MM	HEIGHT 500MM

SWITCH & PLUG HEIGHT
SCALE 1:100

LEGEND LIGHTING

	DOWNLIGHT		DOUBLE DOWNLIGHT		EXHAUST FAN
	PENDANT LAMP		WALL LAMP		SPOTLIGHT
	SPOT LIGHT		LED LIGHTING		POOL LAMP
	STAIR LAMP		2 WAY SWITCH		AC OUTDOOR
	SINGLE SWITCH		2 GANG 2 WAY SWITCH		AC INDOOR
	DOUBLE SWITCH		GARDEN LAMP		CEILING FAN

LEGEND ELECTRICAL

	POWER PLUG		WEATHER PROOF POWER PLUG
	DOUBLE POWER PLUG		SINGLE SWITCH
	UNIVERSAL POWER PLUG		DOUBLE SWITCH
	ETHERNET		TV PLUG
	2 WAY SWITCH		FLOOR PLUG
	2 GANG 2 WAY SWITCH		

LIGHTING ELECTRICAL LEGEND
SCALE 1:100

General Notes
 1. Do not scale drawings.
 2. Dimensions do not include finishes thickness (if otherwise mentioned).
 3. All dimensions shall be verified on site before proceeding with the work.
 4. Architect shall be notified in writing of any discrepancies.
 5. Any areas in the sheet are approximate and indicative only.

Revision	Date	Reason of Issue	Checked

Key Plan

Project Name
TWIN VILLA - SESEH

Architect

Structural Engineer

MEP Engineer

Landscape Designer

Interior Designer

Lighting Designer

Submitted To
Mayan Revah

Project Number:

Date
16/11/2022

Approved by

Drawn by


Sheet Title
TWIN VILLA

Sheet Number:
ELECTRICAL 2

Scale **1:100**


Issue Number **FOR REFERENCE ONLY**

Issue Date: **16/11/2022**

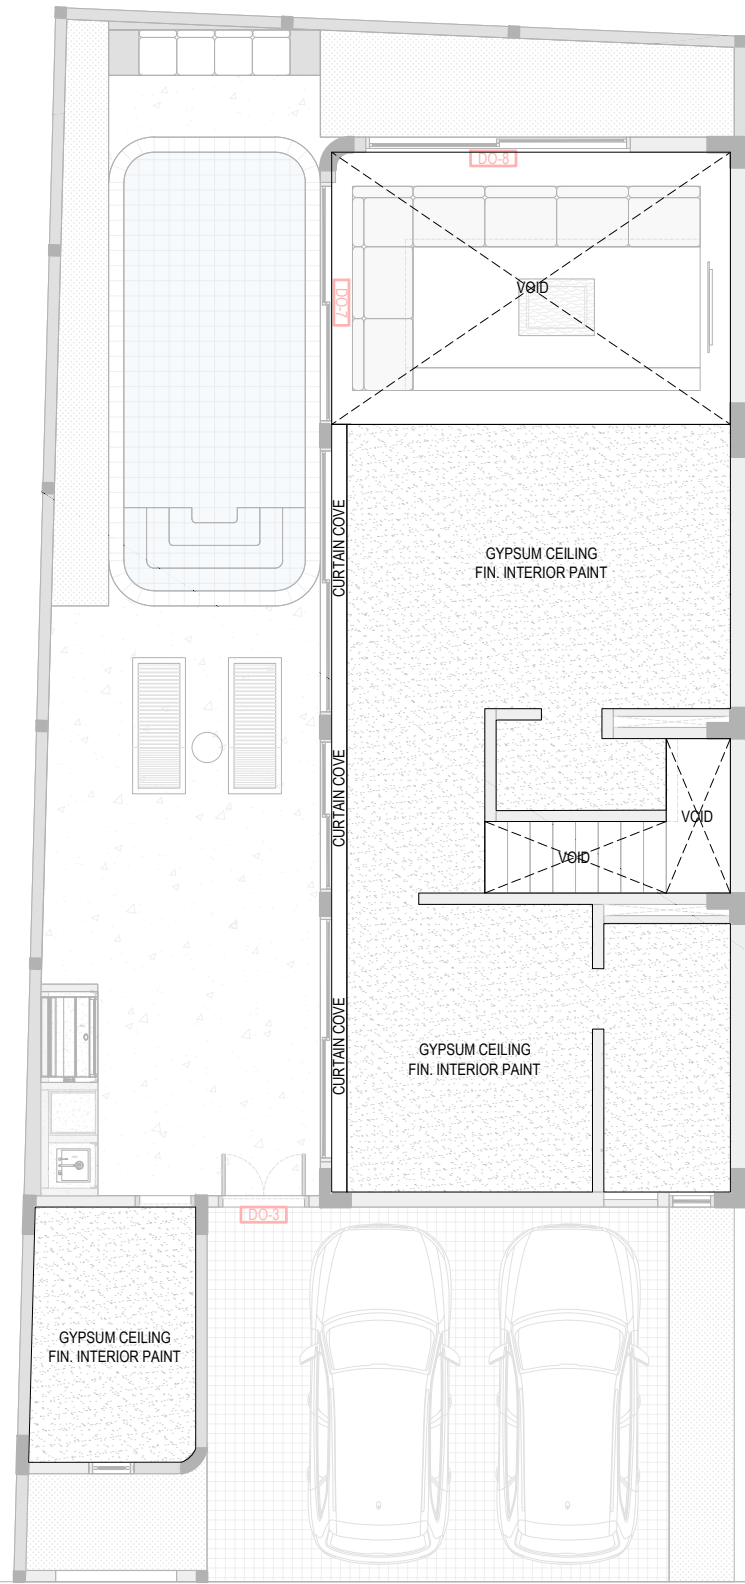


○ CEILING PLAN GF SCALE 1:100

ROAD

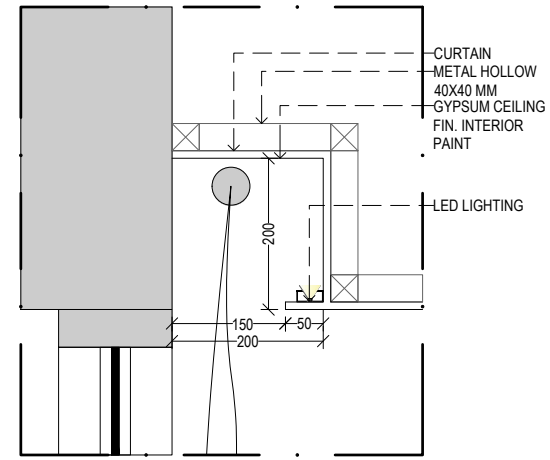

○ CURTAIN COVE DETAIL SCALE 1:10

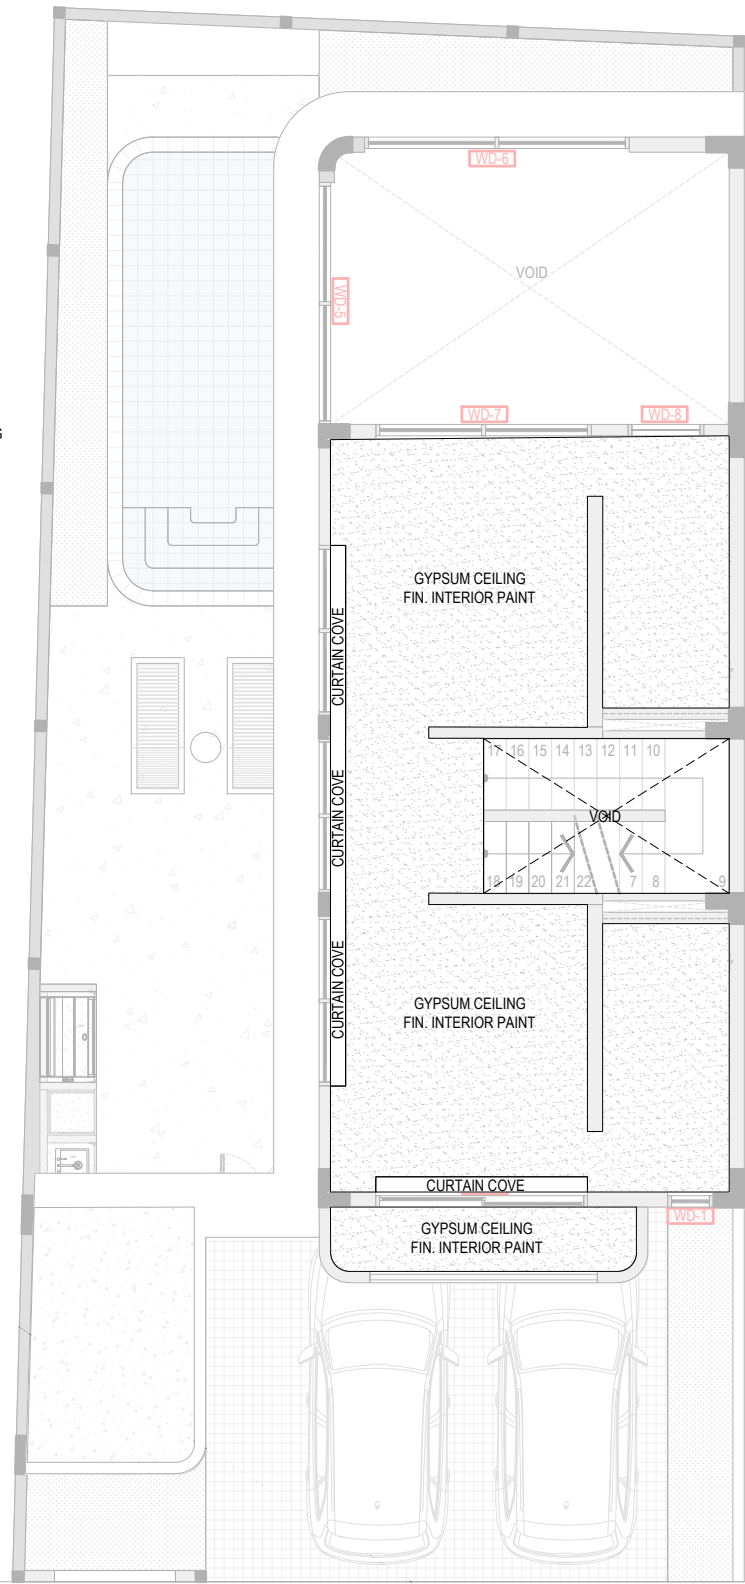

○ CEILING PLAN 1F SCALE 1:100

ROAD

- General Notes
1. Do not scale drawings.
 2. Dimensions do not include finishes thickness (if otherwise mentioned).
 3. All dimensions shall be verified on site before proceeding with the work.
 4. Architect shall be notified in writing of any discrepancies.
 5. Any areas in the sheet are approximate and indicative only.

Revision	Date	Reason of Issue	Checked

Key Plan

Project Name
TWIN VILLA - SESEH

Architect

Structural Engineer

MEP Engineer

Landscape Designer

Interior Designer

Lighting Designer

Submitted To
Mayan Revah

Project Number:

Date
16/11/2022

Approved by

Drawn by

Sheet Title

TWIN VILLA


Sheet Number:

CEILING PLAN

Scale **1:100**

Issue Number **FOR REFERENCE ONLY**


Issue Date: **16/11/2022**

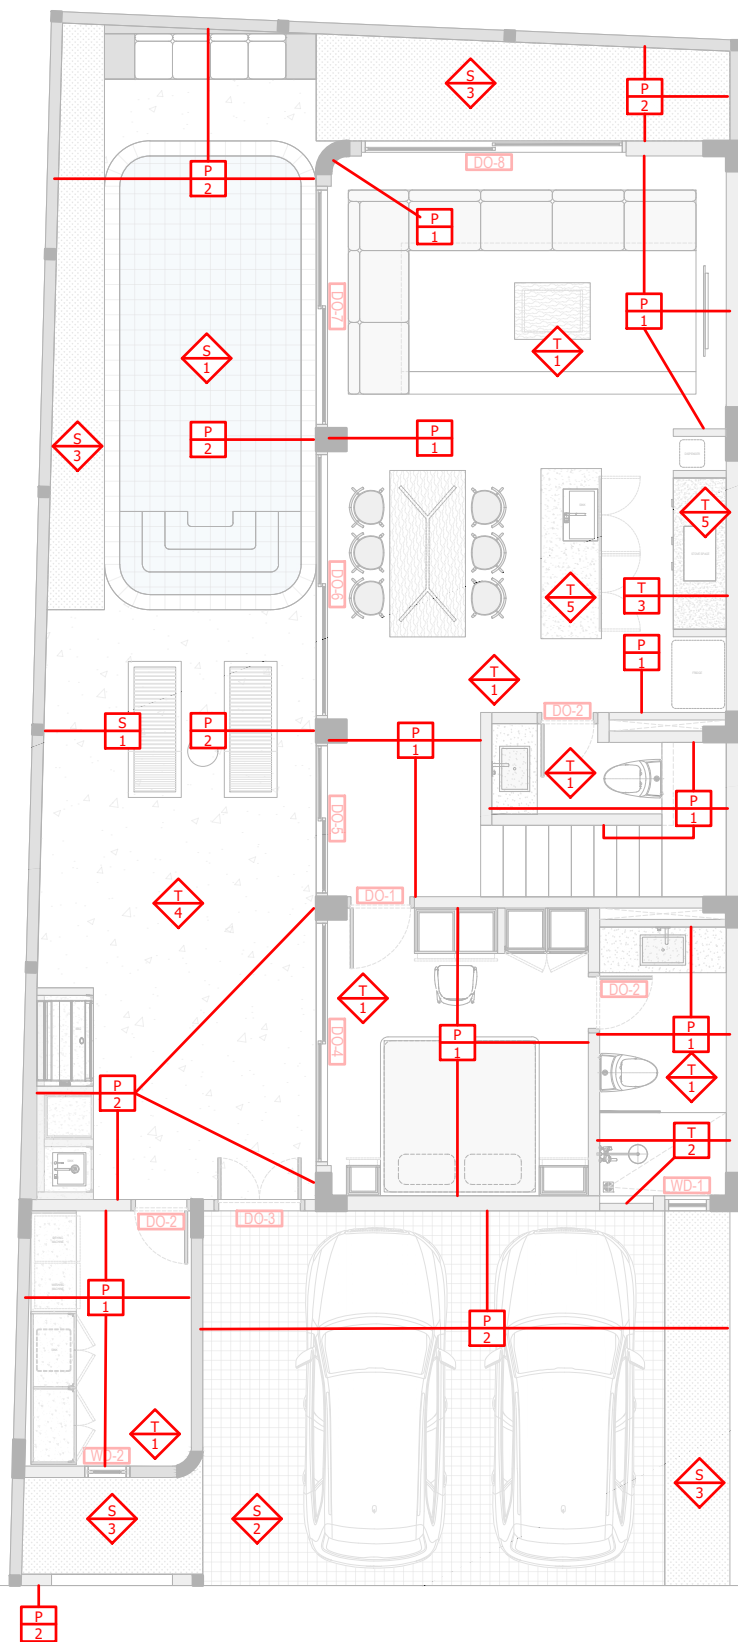

FINISHING SCHEDULE GF

SCALE 1:100

ROAD

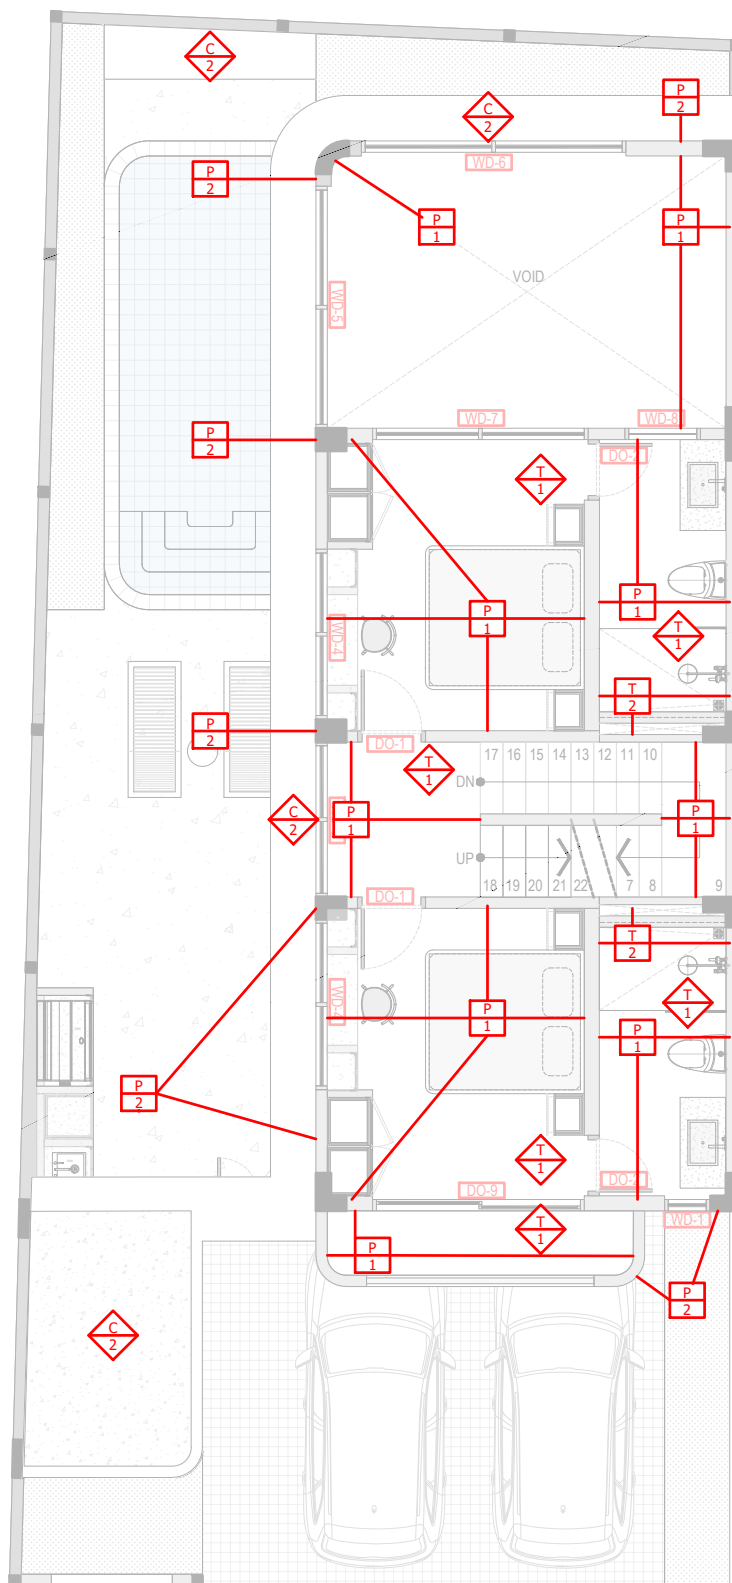

FINISHING SCHEDULE 1F

SCALE 1:100

ROAD

MATERIAL LEGEND

P1 - INTERIOR PAINT	T2 - WALL TILE	T5 - RESIN SURFACE	S3 - PEBBLE STONE	G1 - ALDERON ROOF
P2 - EXTERIOR PAINT	T3 - SQUARE WALL TILE	S1 - POOL STONE	C1 - GYPSUM CEILING FIN. WHITE PAINT	W1 - GELAM WOOD
T1 - GRANITE TILE	T4 - TERRAZZO FLOORING	S2 - PAVING BLOCK	C2 - CONCRETE FINISH	

- General Notes
1. Do not scale drawings.
 2. Dimensions do not include finishes thickness (if otherwise mentioned).
 3. All dimensions shall be verified on site before proceeding with the work.
 4. Architect shall be notified in writing of any discrepancies.
 5. Any areas in the sheet are approximate and indicative only.

Revision	Date	Reason of Issue	Checked

Key Plan

Project Name
TWIN VILLA - SESEH

Architect

Structural Engineer

MEP Engineer

Landscape Designer

Interior Designer

Lighting Designer

Submitted To
Mayan Revah

Project Number:

Date
16/11/2022

Approved by

Drawn by

Sheet Title
TWIN VILLA

Sheet Number:
FINISHING 1

Scale **1:100**

Issue Number **FOR REFERENCE ONLY**

Issue Date: **16/11/2022**

- General Notes
1. Do not scale drawings.
 2. Dimensions do not include finishes thickness (if otherwise mentioned).
 3. All dimensions shall be verified on site before proceeding with the work.
 4. Architect shall be notified in writing of any discrepancies.
 5. Any areas in the sheet are approximate and indicative only.

Revision	Date	Reason of Issue	Checked

Key Plan

Project Name
TWIN VILLA - SESEH

Architect

Structural Engineer

MEP Engineer

Landscape Designer

Interior Designer

Lighting Designer

Submitted To
Mayan Revah

Project Number:

Date
16/11/2022

Approved by

Drawn by


Sheet Title
TWIN VILLA

Sheet Number:
FINISHING 2


Scale
1:100

Issue Number
FOR REFERENCE ONLY

Issue Date:
16/11/2022

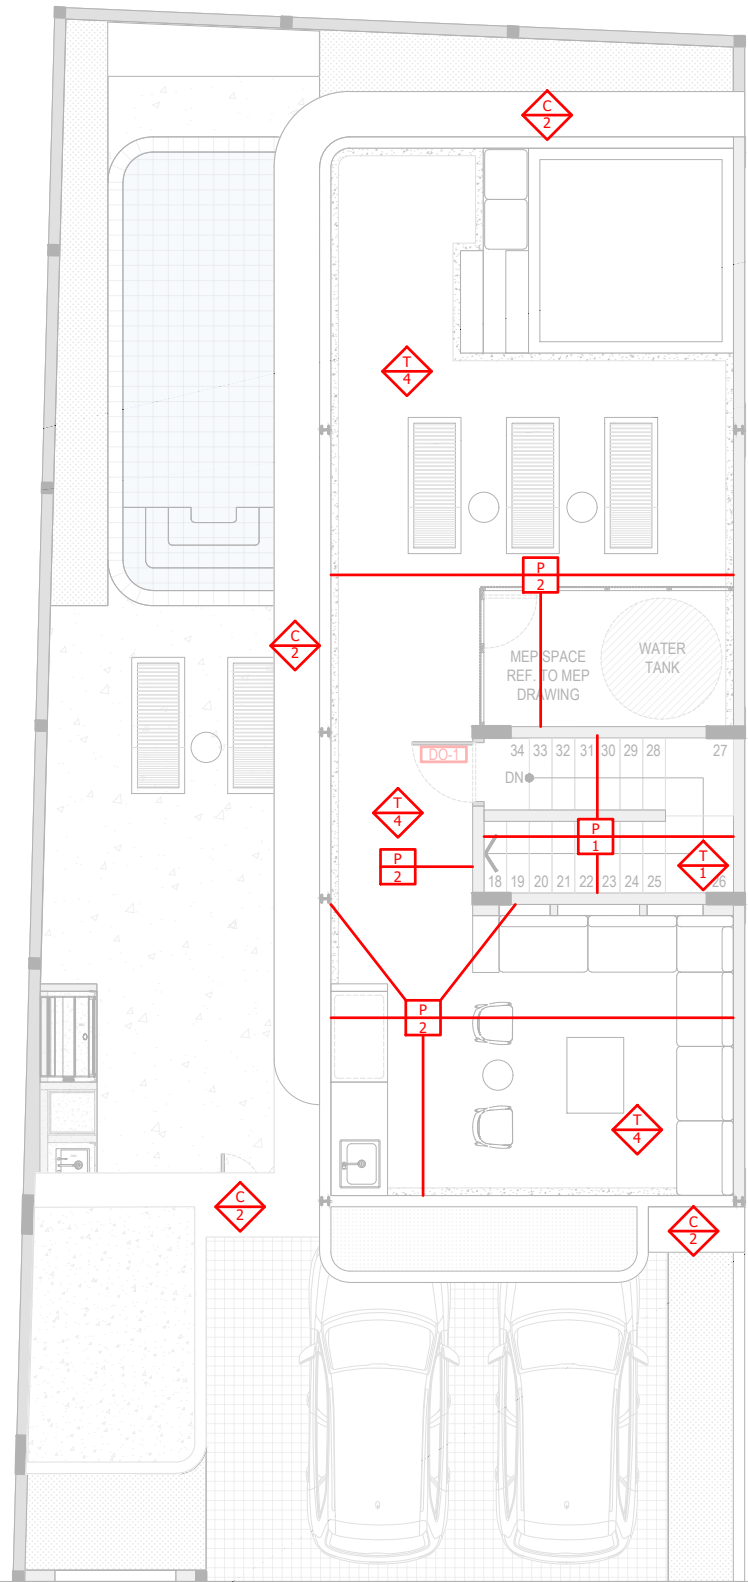

FINISHING SCHEDULE ROOFTOP
SCALE 1:100

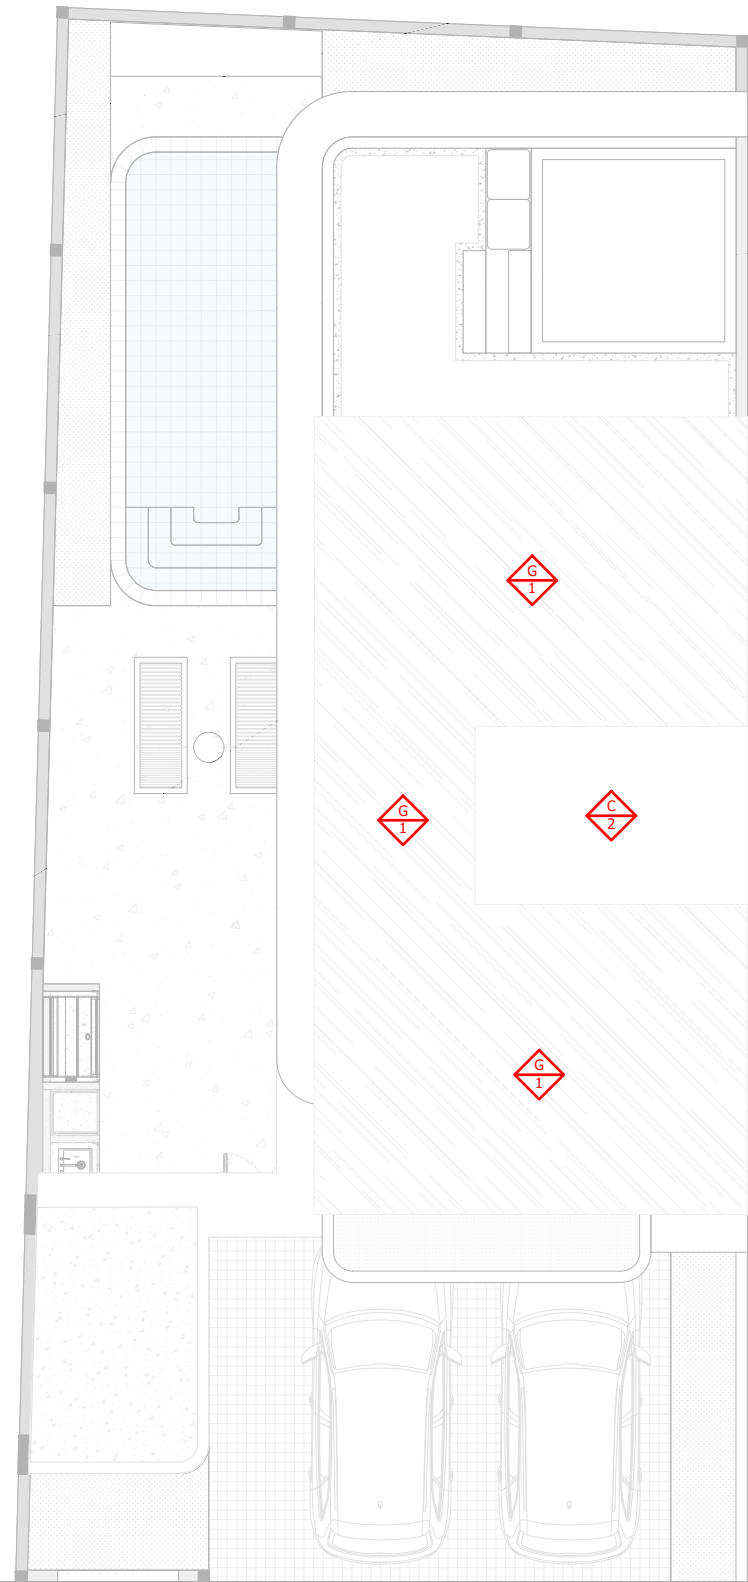


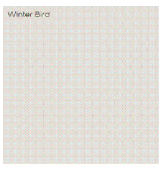





FINISHING SCHEDULE ROOF
SCALE 1:100




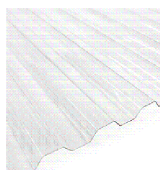
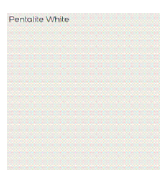


MATERIAL LEGEND

P1 - INTERIOR PAINT	T2 - WALL TILE	T5 - RESIN SURFACE	S3 - PEBBLE STONE	G1 - ALDERON ROOF
P2 - EXTERIOR PAINT	T3 - SQUARE WALL TILE	S1 - POOL STONE	C1 - GYPSUM CEILING FIN. WHITE PAINT	W1 - GELAM WOOD
T1 - GRANITE TILE	T4 - TERRAZZO FLOORING	S2 - PAVING BLOCK	C2 - CONCRETE FINISH	

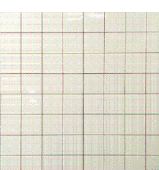DISCLAIMER!
PLEASE REFER TO STRUCTURE & MEP DRAWINGS FOR DETAIL.

General Notes
1. Do not scale drawings.
2. Dimensions do not include finishes thickness (if otherwise mentioned).
3. All dimensions shall be verified on site before proceeding with the work.
4. Architect shall be notified in writing of any discrepancies.
5. Any areas in the sheet are approximate and indicative only.

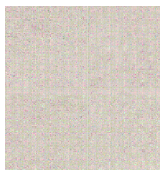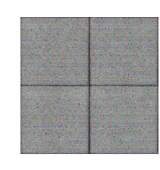CODE / NAME	IMAGE	DETAILS	LOCATION	BRAND / SUPPLIER
P1 INTERIOR PAINT		WASH TEXTURE COLOR: CHINA WHITE (PLEASE MAKE TEXTURE SAMPLE)	INTERIOR WALL	DULUX
P2 EXTERIOR PAINT		STUCCO TEXTURE COLOR: WINTER BIRD (PLEASE MAKE TEXTURE SAMPLE)	EXTERIOR WALL	DULUX
T1 CONCRETE TEXTURE TILES		60X60CM (SAME AS PVF VILLA)	INTERIOR FLOORING	NIRO GRANITE / BY CONTRACTOR
T2 WALL TILES		PEARL G STRIPE 30X30CM	BATHROOM WALL TILES	SINGRES TILE / BY CONTRACTOR
T3 SQUARE WALL TILES		30X30CM (SAME AS PVF VILLA)	KITCHEN BACKSPLASH	BY CONTRACTOR
T4 TERRAZZO FLOORING		BIG TERRAZZO CHIPS	POOL TERRACE AND ROOFTOP FLOOR	BY CONTRACTOR
T5 RESIN SURFACE		RESIN TERRAZZO	BASIN, KITCHEN, ISLAND COUNTERTOP	BY CONTRACTOR

CODE / NAME	IMAGE	DETAILS	LOCATION	BRAND / SUPPLIER
S1 STONE POOL TILES		10X10CM	POOL	RUDY ART STONE
S2 PAVING BLOCK		20X20CM	CARPORT	BY CONTRACTOR
S3 PEBBLE STONE		WHITE PEBBLES	GARDEN	BY CONTRACTOR
G1 ALDERON ROOF /SOLARFLAT ROOF		TRANSPARANT	PERGOLA	BY CONTRACTOR
C1 GYPSUM CEILING		FINISHED AS WALL (INTERIOR PAINT P1)	CEILING	BY CONTRACTOR
C2 CONCRETE ROOF		WATERPROOF FINISH	ROOF SLAB	BY CONTRACTOR
W1 GELAM WOOD		FIN. NATURAL	ROOF ACCENT	BY CONTRACTOR

MATERIAL LEGEND

P1 - INTERIOR PAINT	T2 - WALL TILE	T5 - RESIN SURFACE	S3 - PEBBLE STONE	G1 - ALDERON ROOF
P2 - EXTERIOR PAINT	T3 - SQUARE WALL TILE	S1 - POOL STONE	C1 - GYPSUM CEILING FIN. WHITE PAINT	W1 - GELAM WOOD
T1 - GRANITE TILE	T4 - TERRAZZO FLOORING	S2 - PAVING BLOCK	C2 - CONCRETE FINISH	

Revision	Date	Reason of Issue	Checked

Key Plan

Project Name
TWIN VILLA - SESEH

Architect

Structural Engineer

MEP Engineer

Landscape Designer

Interior Designer

Lighting Designer

Submitted To
Mayan Revah

Project Number:

Date
16/11/2022

Approved by

Drawn by

Sheet Title
TWIN VILLA


Sheet Number:
FINISHING

Scale **1:100**
Issue Number **FOR REFERENCE ONLY**
Issue Date: **16/11/2022**


FINISHING SCHEDULE

NTS


DISCLAIMER!
PLEASE REFER TO STRUCTURE & MEP
DRAWINGS FOR DETAIL.

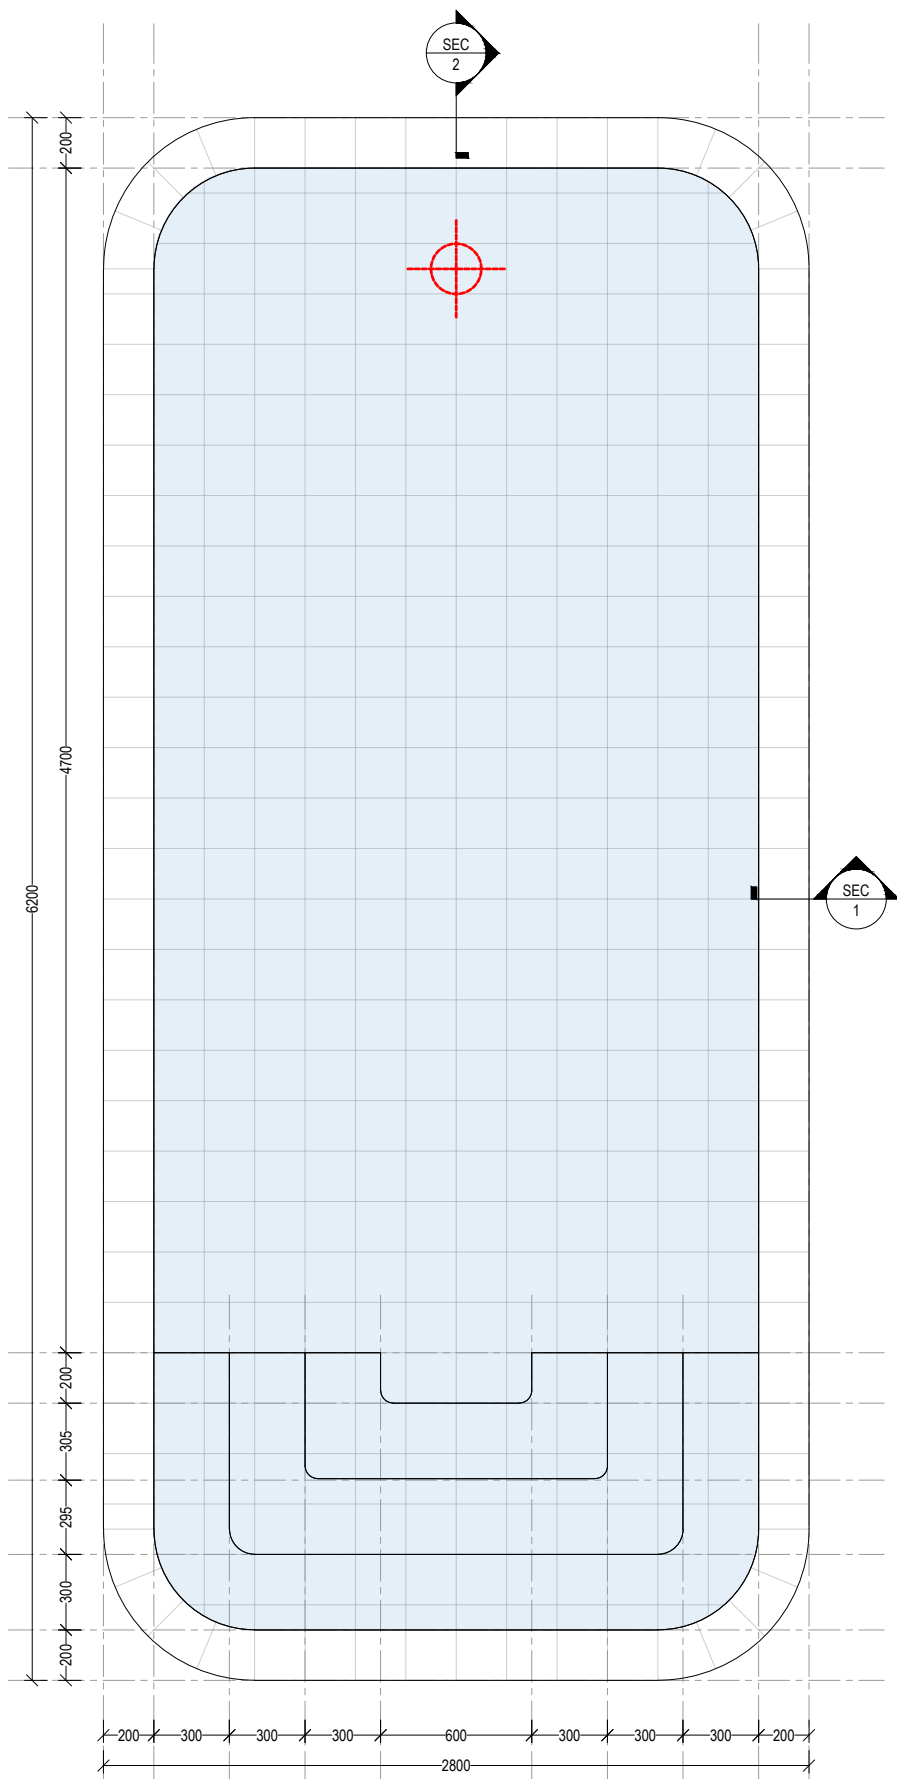

POOL PLAN
SCALE 1:30

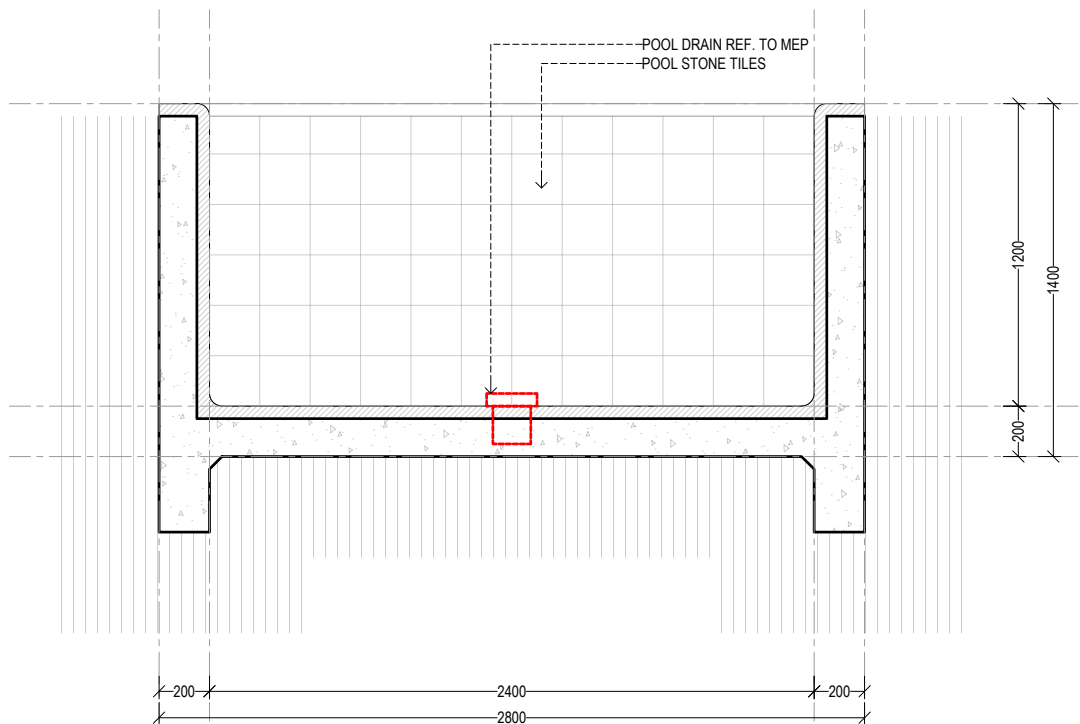


POOL SECTION 1
SCALE 1:30

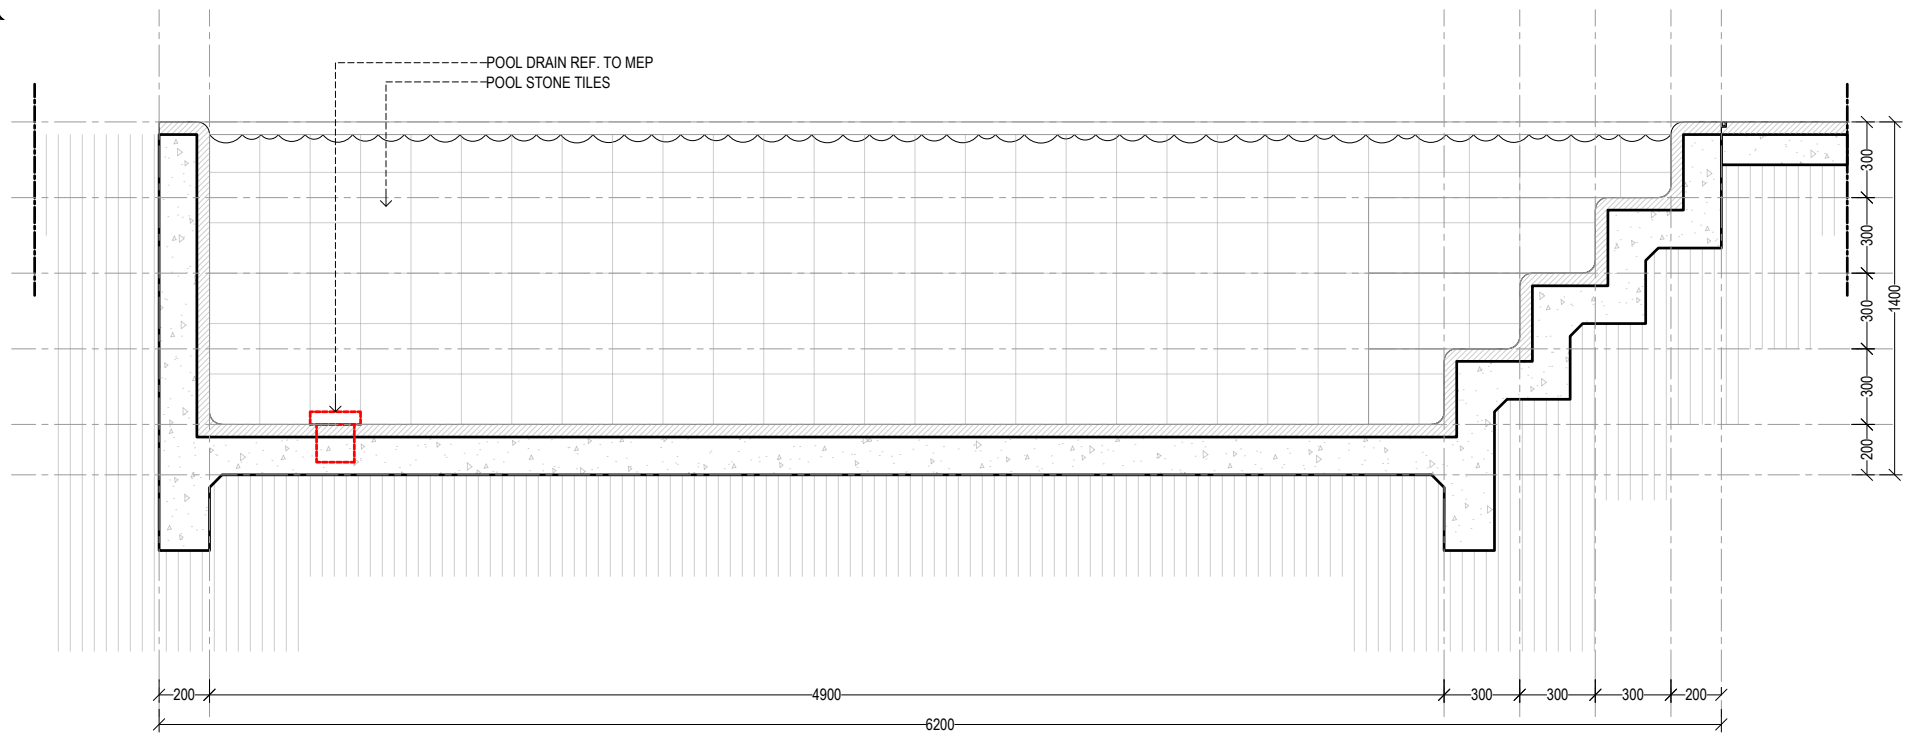

POOL SECTION 2
SCALE 1:30

- General Notes
1. Do not scale drawings.
 2. Dimensions do not include finishes thickness (if otherwise mentioned).
 3. All dimensions shall be verified on site before proceeding with the work.
 4. Architect shall be notified in writing of any discrepancies.
 5. Any areas in the sheet are approximate and indicative only.

Revision	Date	Reason of Issue	Checked

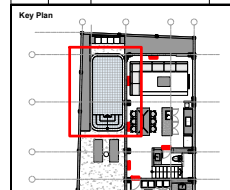

Project Name
TWIN VILLA - SESEH

Architect

Structural Engineer

MEP Engineer

Landscape Designer

Interior Designer

Lighting Designer

Submitted To
Mayan Revah

Project Number:

Date
16/11/2022

Approved by

Drawn by

Sheet Title
TWIN VILLA


Sheet Number:
POOL

Scale
1:100


Issue Number
FOR REFERENCE ONLY

Issue Date:
16/11/2022


DISCLAIMER!
PLEASE REFER TO STRUCTURE & MEP DRAWINGS FOR DETAIL.

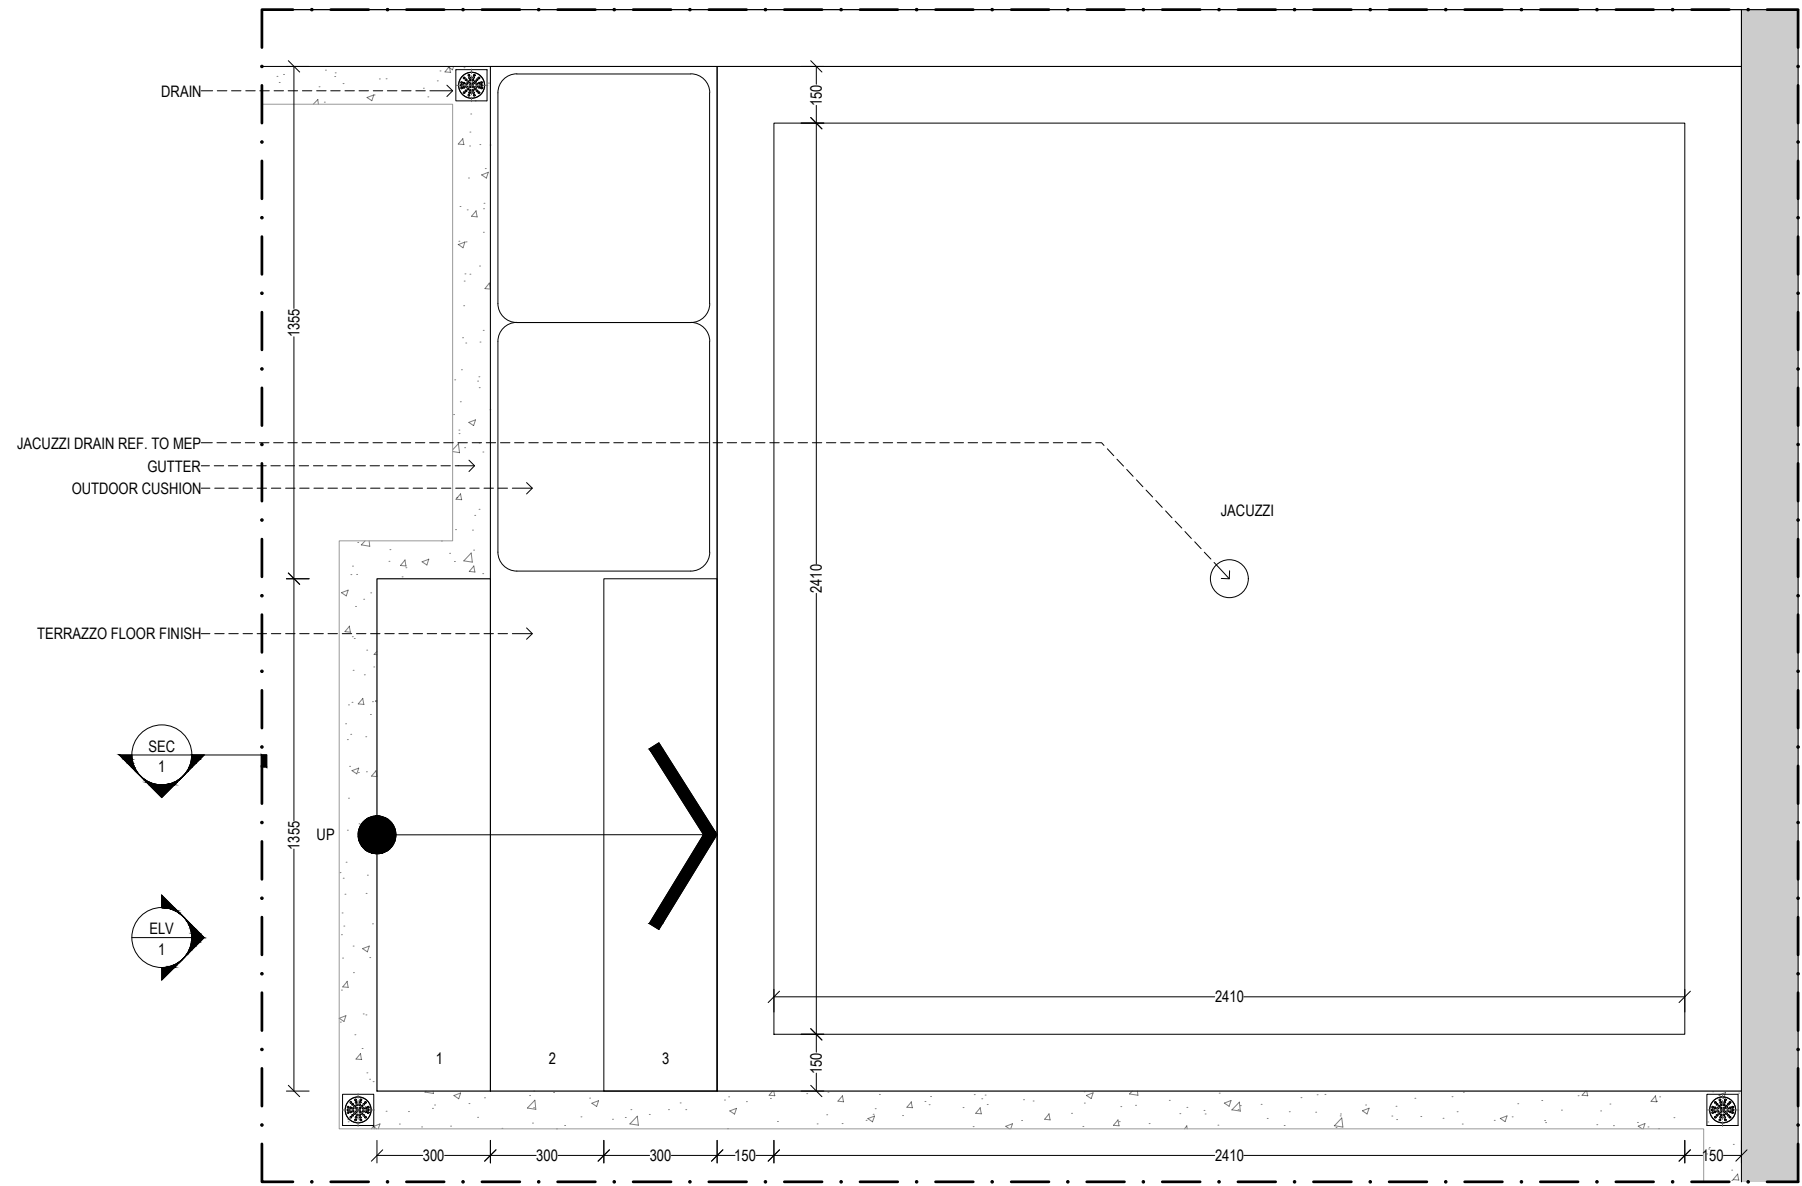

JACUZZI PLAN
SCALE 1:30

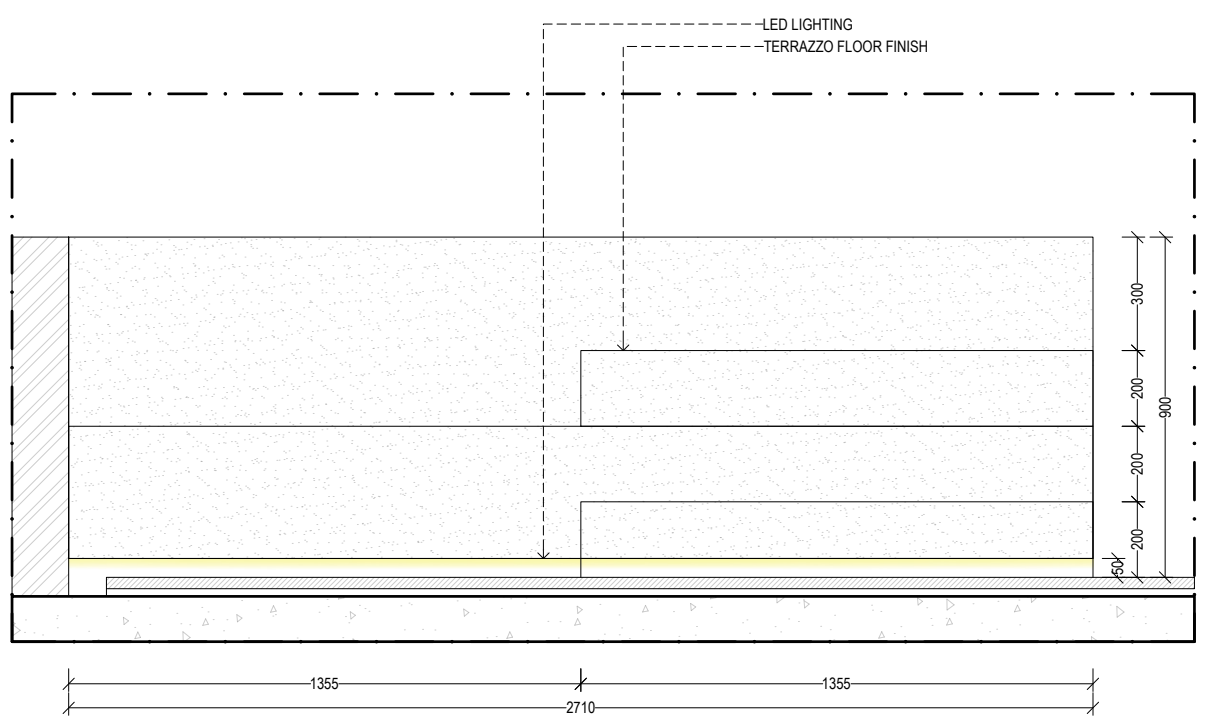


JACUZZI ELEVATION
SCALE 1:30

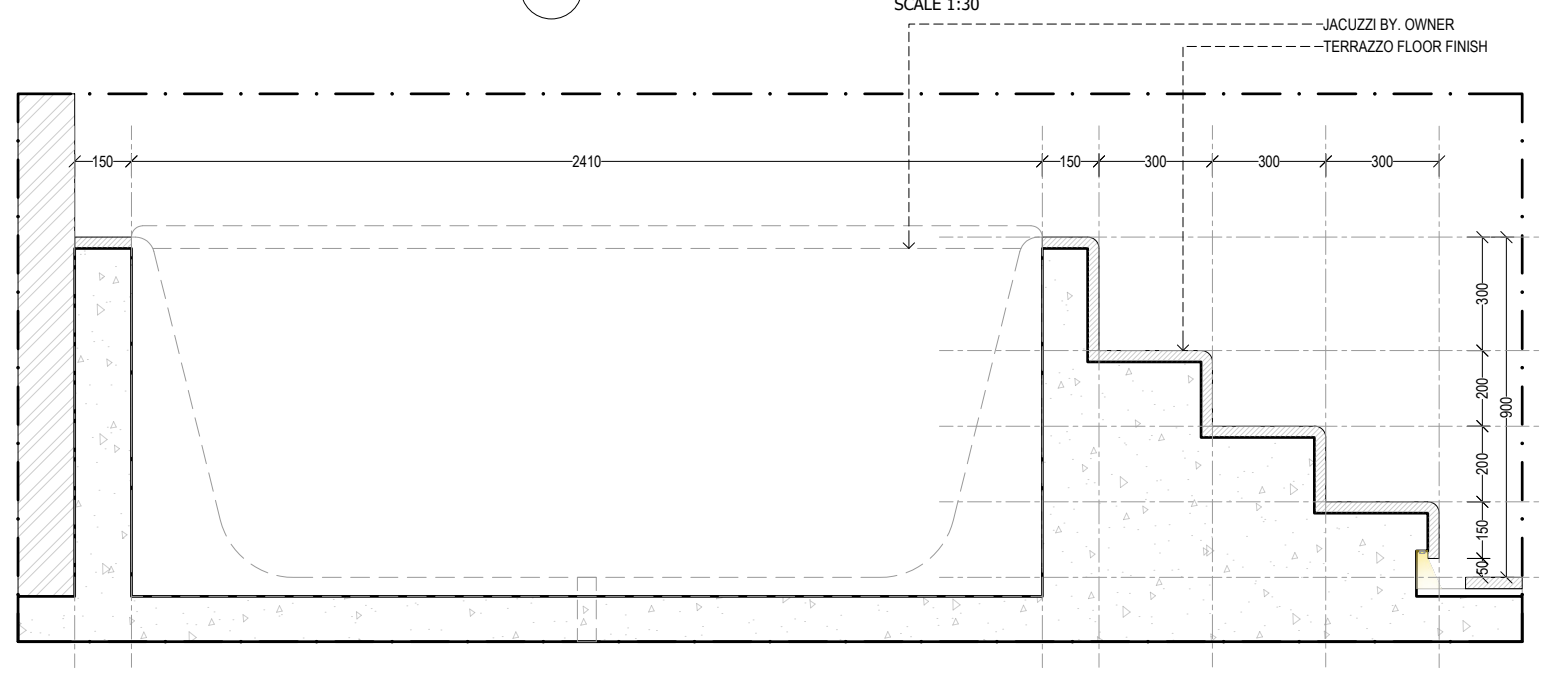

JACUZZI SECTION
SCALE 1:30

- General Notes
- Do not scale drawings.
 - Dimensions do not include finishes thickness (if otherwise mentioned).
 - All dimensions shall be verified on site before proceeding with the work.
 - Architect shall be notified in writing of any discrepancies.
 - Any areas in the sheet are approximate and indicative only.

Revision	Date	Reason of Issue	Checked

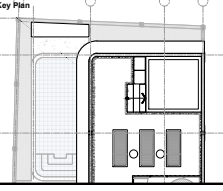

Project Name
TWIN VILLA - SESEH

Architect

Structural Engineer

MEP Engineer

Landscape Designer

Interior Designer

Lighting Designer

Submitted To
Mayan Revah

Project Number:

Date
16/11/2022

Approved by

Drawn by

Sheet Title

TWIN VILLA

Sheet Number:


JACUZZI

Scale **1:100**


Issue Number **FOR REFERENCE ONLY**

Issue Date: **16/11/2022**

DISCLAIMER!
PLEASE REFER TO STRUCTURE & MEP
DRAWINGS FOR DETAIL.

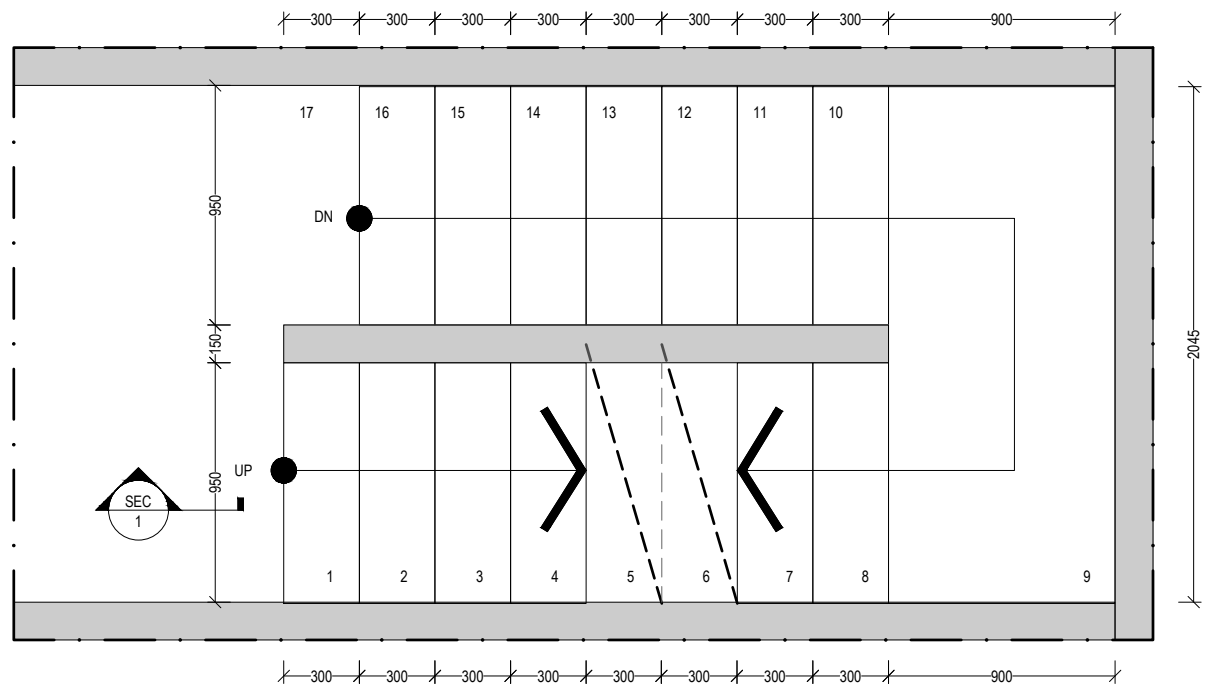


○ STAIRS PLAN GF-1F
SCALE 1:30

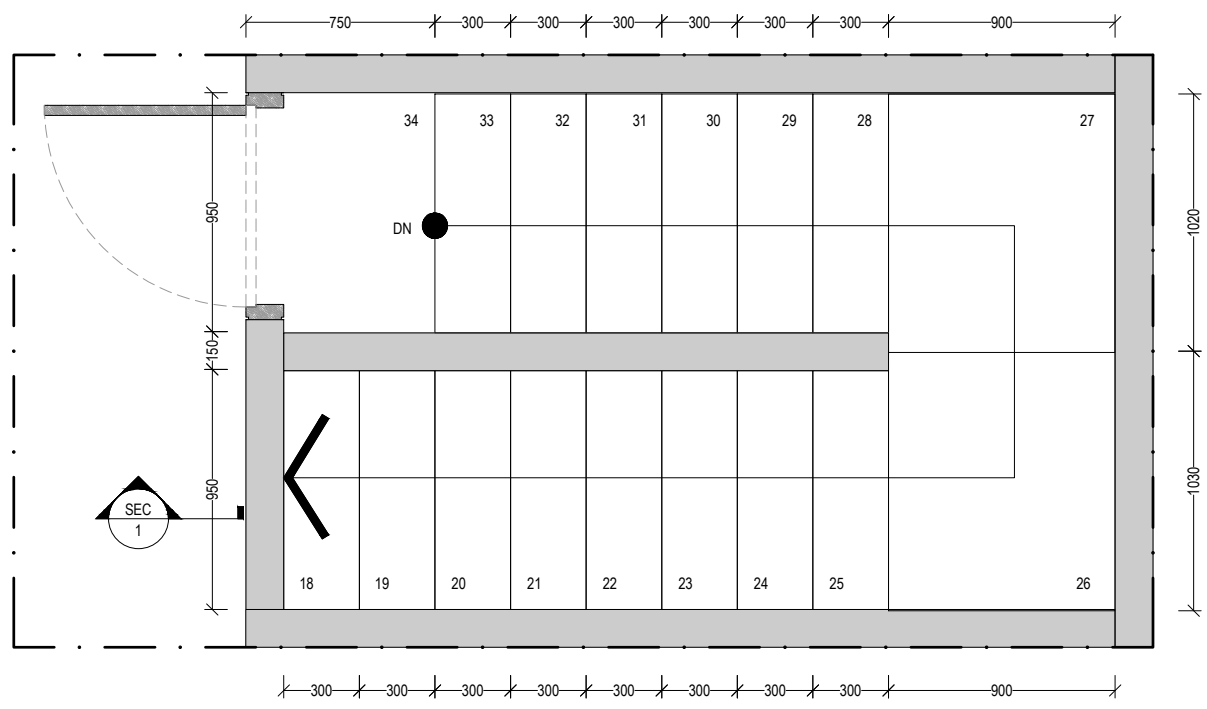


○ STAIRS PLAN 1F-RF
SCALE 1:30

○ STAIRS SECTION 1
SCALE 1:30

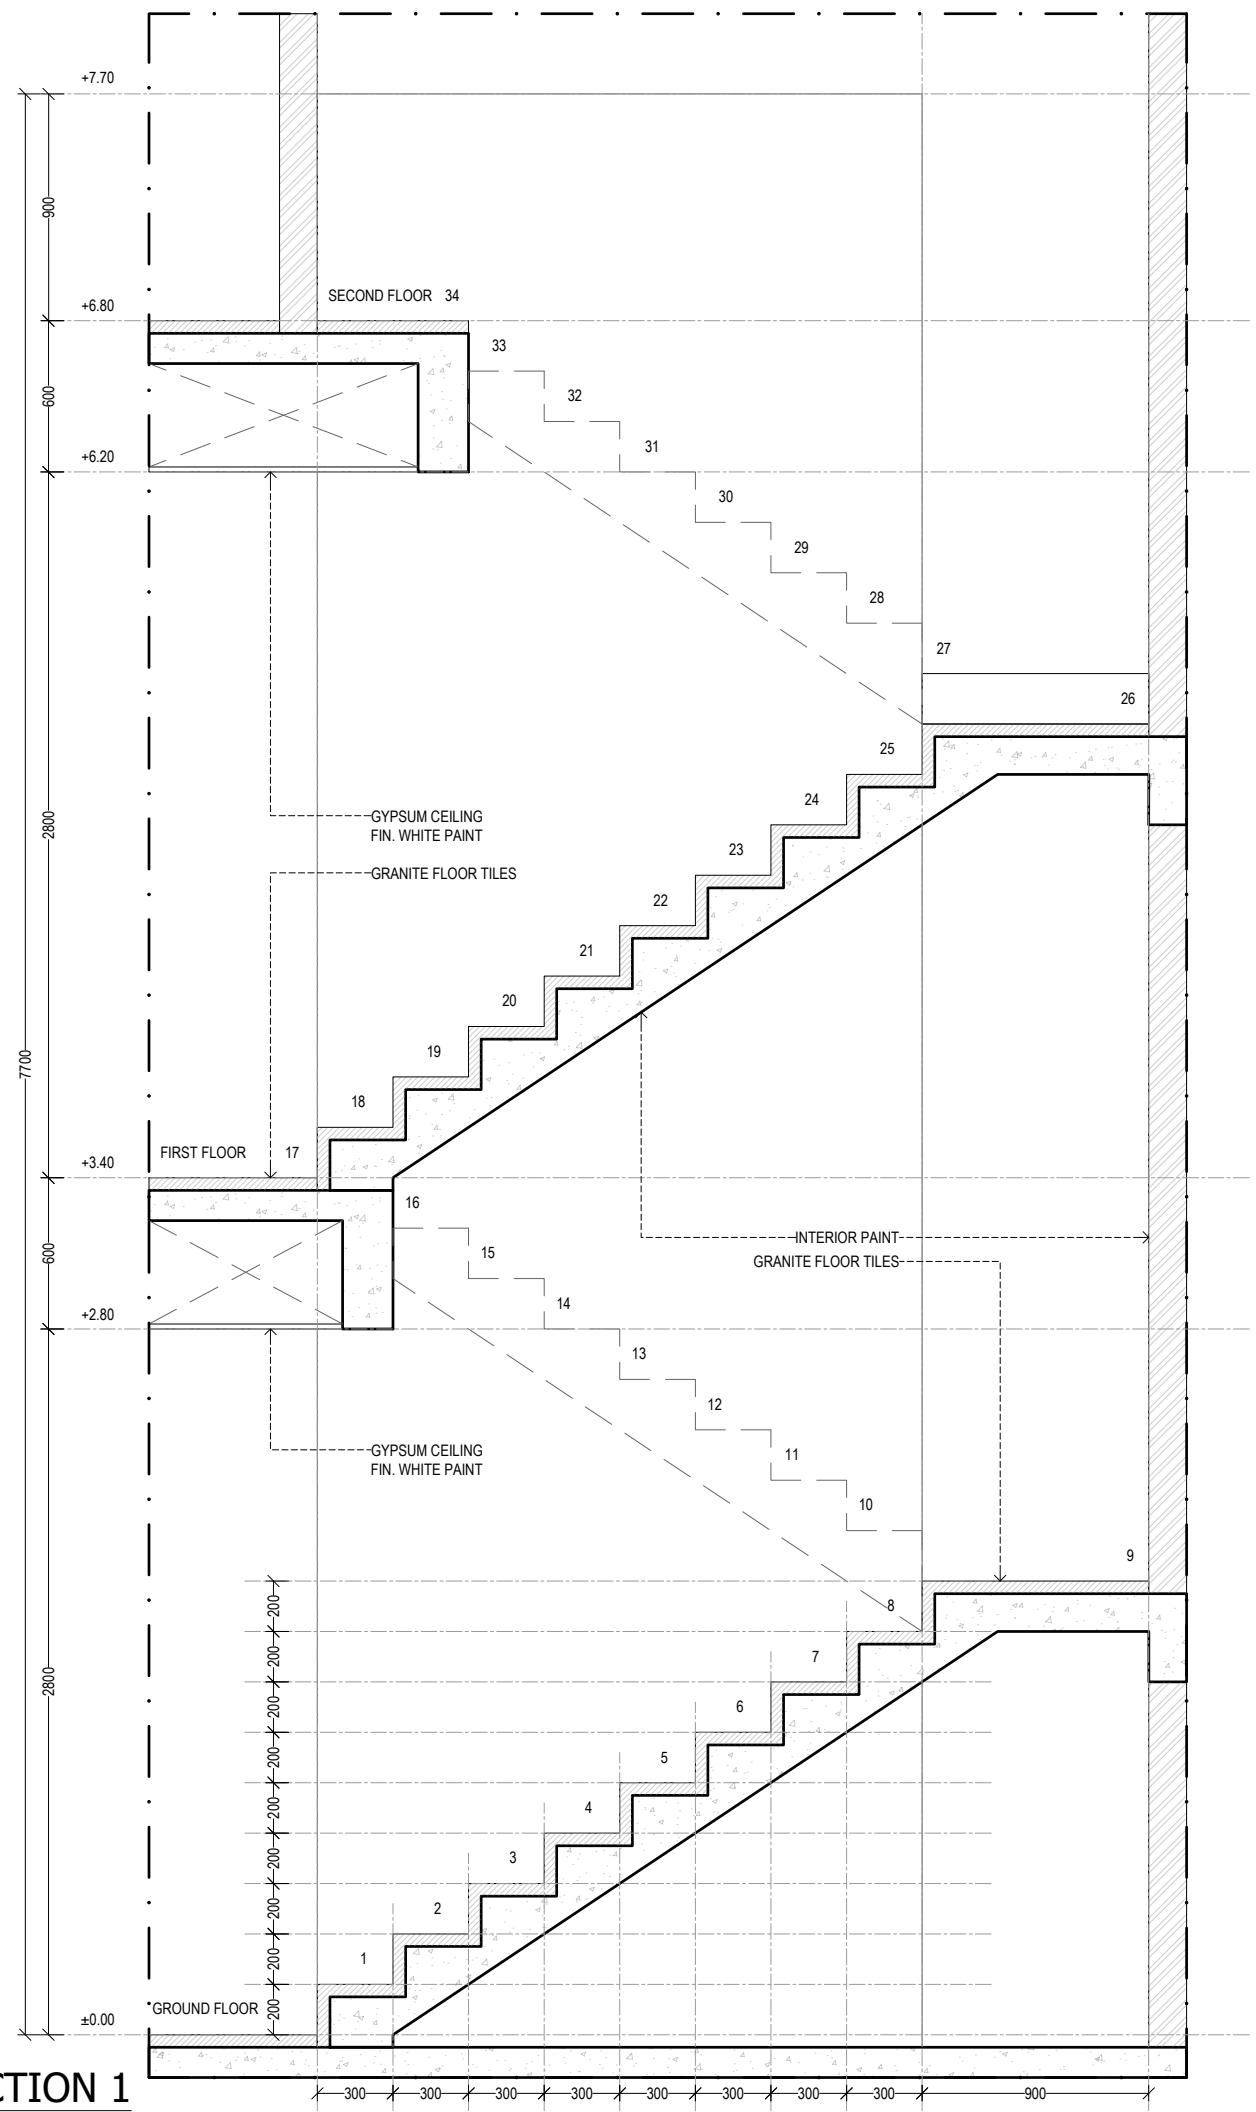

- General Notes
1. Do not scale drawings.
 2. Dimensions do not include finishes thickness (if otherwise mentioned).
 3. All dimensions shall be verified on site before proceeding with the work.
 4. Architect shall be notified in writing of any discrepancies.
 5. Any areas in the sheet are approximate and indicative only.

Revision	Date	Reason of Issue	Checked

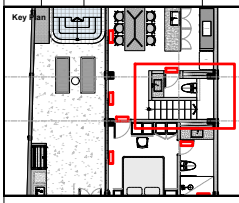

Project Name
TWIN VILLA - SESEH

Architect

Structural Engineer

MEP Engineer

Landscape Designer

Interior Designer

Lighting Designer

Submitted To
Mayan Revah

Project Number:

Date
16/11/2022

Approved by

Drawn by

Sheet Title
TWIN VILLA


Sheet Number:
STAIRS

Scale
1:100


Issue Number FOR REFERENCE ONLY

Issue Date: **16/11/2022**


DISCLAIMER!
PLEASE REFER TO STRUCTURE & MEP
DRAWINGS FOR DETAIL.

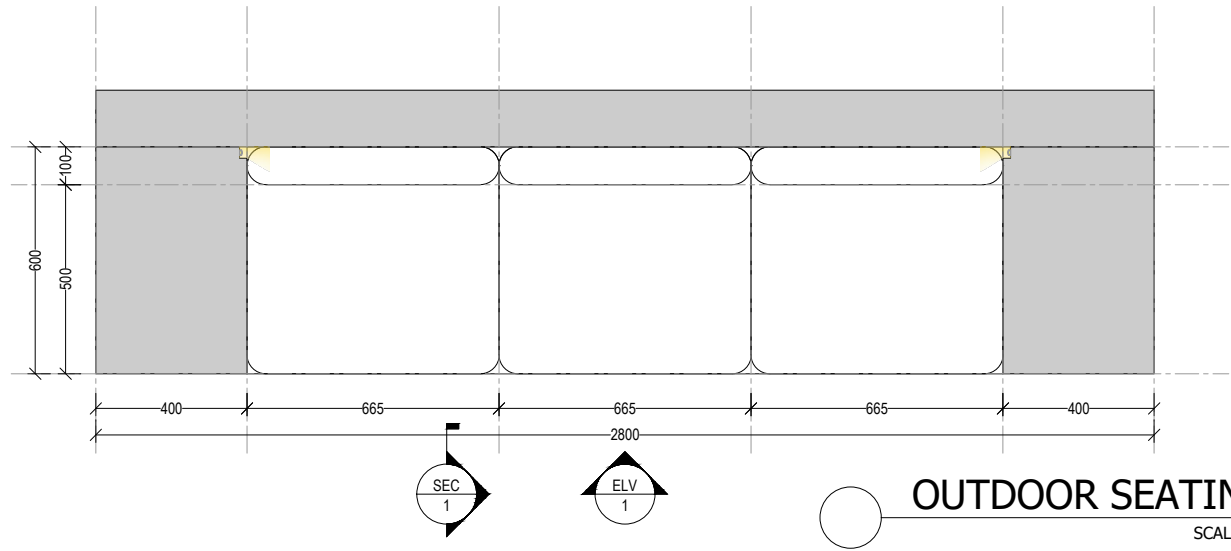

OUTDOOR SEATING
SCALE 1:30

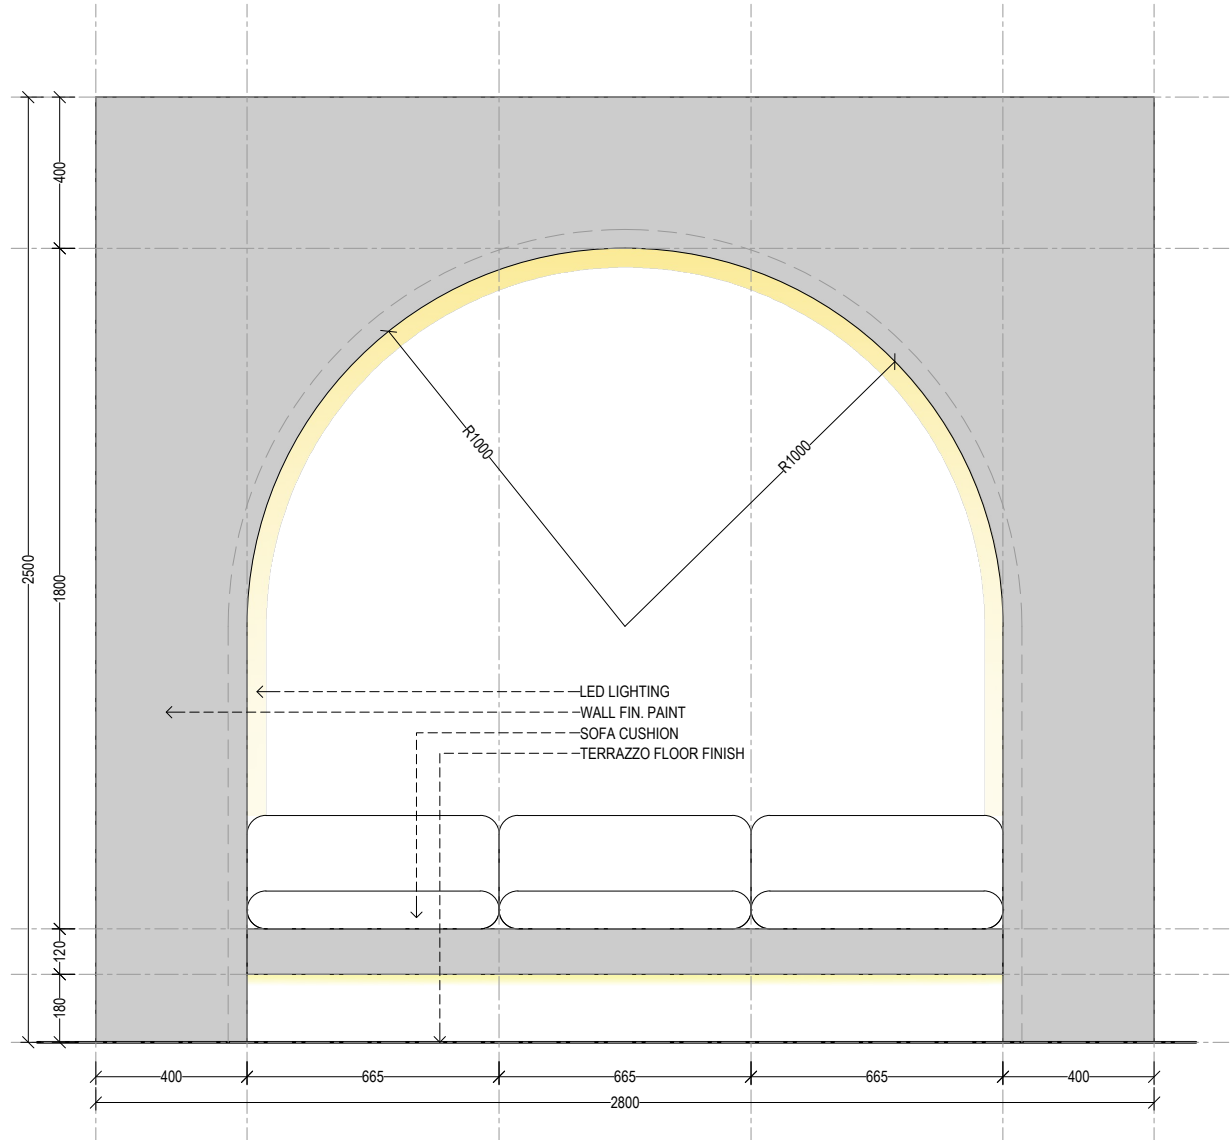


ELEVATION
SCALE 1:30

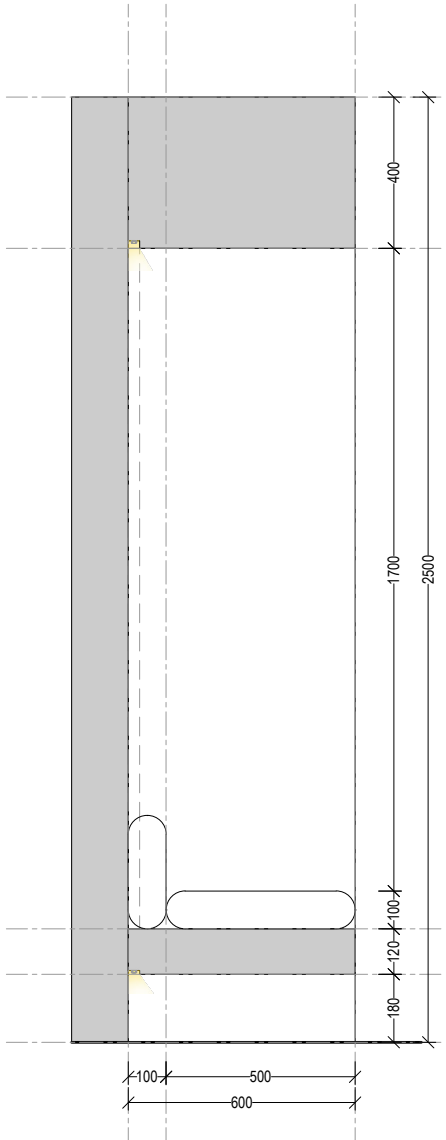

SECTION
SCALE 1:30

- General Notes
1. Do not scale drawings.
 2. Dimensions do not include finishes thickness (if otherwise mentioned).
 3. All dimensions shall be verified on site before proceeding with the work.
 4. Architect shall be notified in writing of any discrepancies.
 5. Any areas in the sheet are approximate and indicative only.

Revision	Date	Reason of Issue	Checked

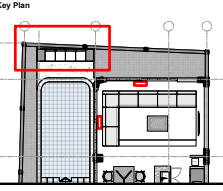

Project Name
TWIN VILLA - SESEH

Architect

Structural Engineer

MEP Engineer

Landscape Designer

Interior Designer

Lighting Designer

Submitted To
Mayan Revah

Project Number:

Date
16/11/2022

Approved by

Drawn by

Sheet Title
TWIN VILLA

Sheet Number:
SEATING

Scale
1:100


Issue Number
FOR REFERENCE ONLY

Issue Date:
16/11/2022

DISCLAIMER!
PLEASE REFER TO STRUCTURE & MEP
DRAWINGS FOR DETAIL.

General Notes
1. Do not scale drawings.
2. Dimensions do not include finishes thickness (if otherwise mentioned).
3. All dimensions shall be verified on site before proceeding with the work.
4. Architect shall be notified in writing of any discrepancies.
5. Any areas in the sheet are approximate and indicative only.

Revision	Date	Reason of Issue	Checked

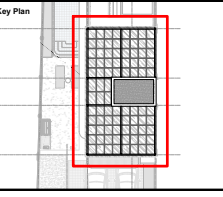

Project Name
TWIN VILLA - SESEH

Architect

Structural Engineer

MEP Engineer

Landscape Designer

Interior Designer

Lighting Designer

Submitted To
Mayan Revah

Project Number:

Date
16/11/2022

Approved by

Drawn by


Sheet Title

Sheet Number:
PERGOLA 1

Scale
1:100

Issue Number
FOR REFERENCE ONLY

Issue Date: 16/11/2022

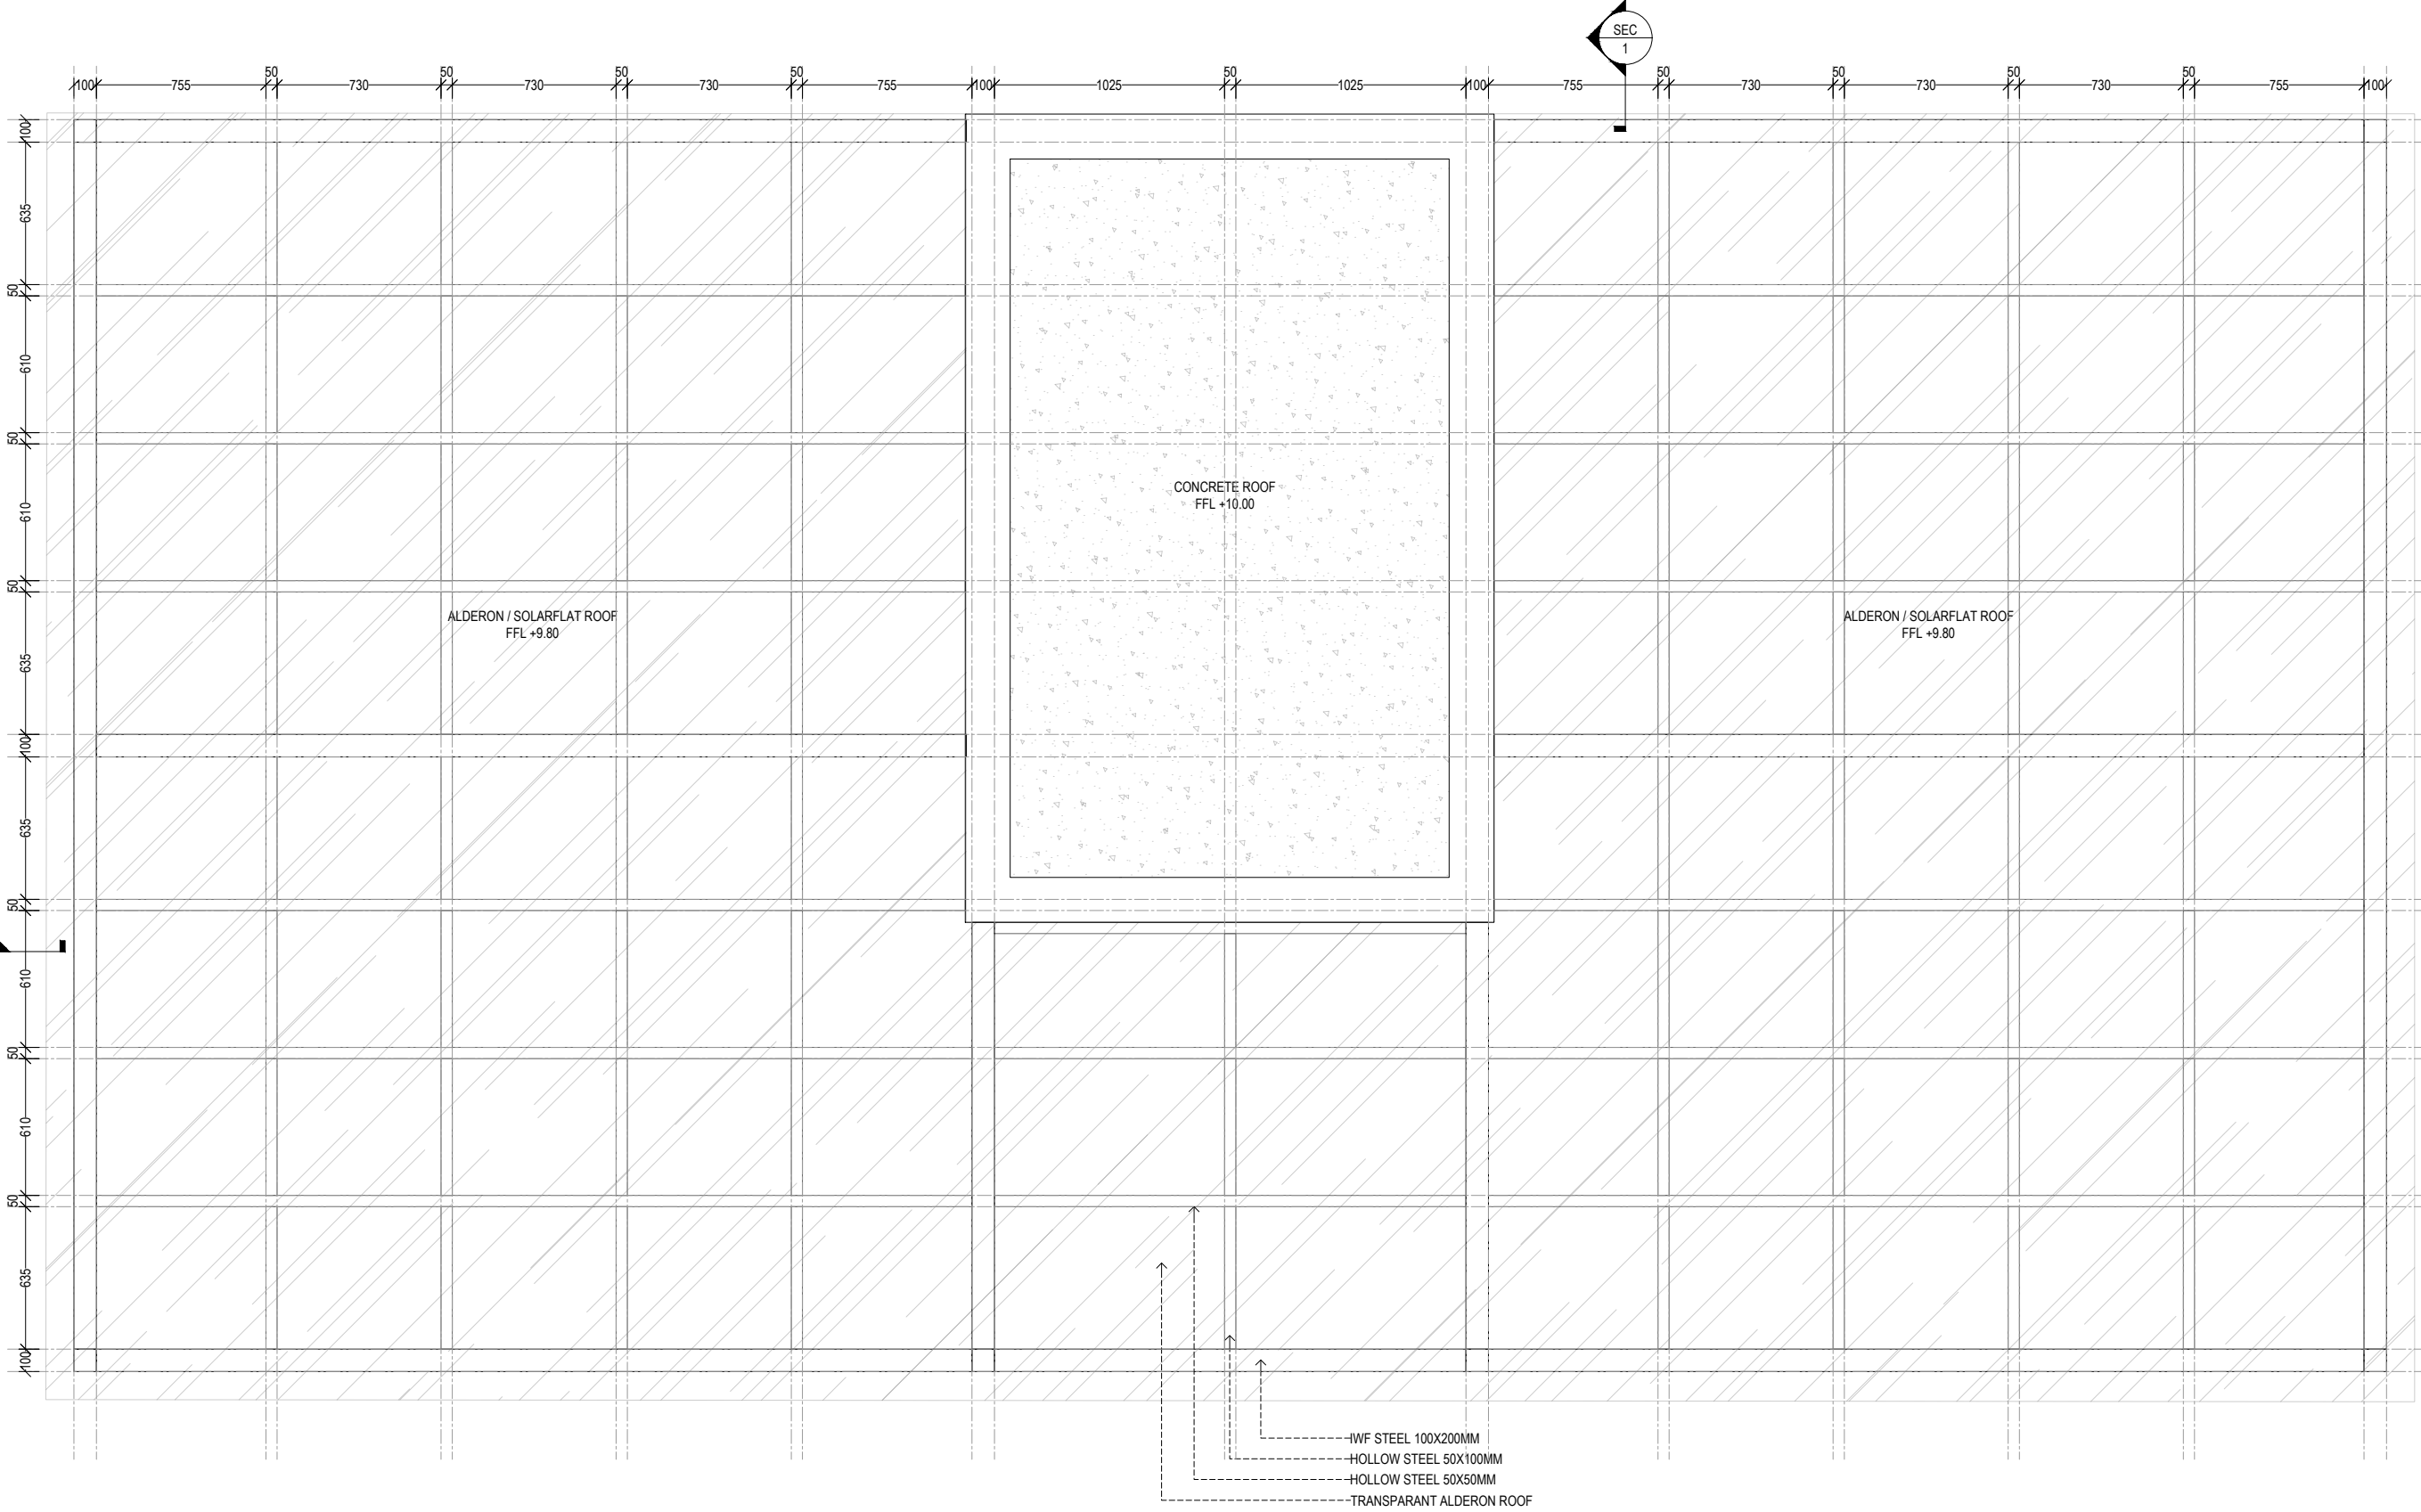


- IWF STEEL 100X200MM
- HOLLOW STEEL 50X100MM
- HOLLOW STEEL 50X50MM
- TRANSPARENT ALDERON ROOF

PERGOLA PLAN
SCALE 1:30


DISCLAIMER!
 PLEASE REFER TO STRUCTURE & MEP
 DRAWINGS FOR DETAIL.

- General Notes
- Do not scale drawings.
 - Dimensions do not include finishes thickness (if otherwise mentioned).
 - All dimensions shall be verified on site before proceeding with the work.
 - Architect shall be notified in writing of any discrepancies.
 - Any areas in the sheet are approximate and indicative only.


Revision	Date	Reason of Issue	Checked

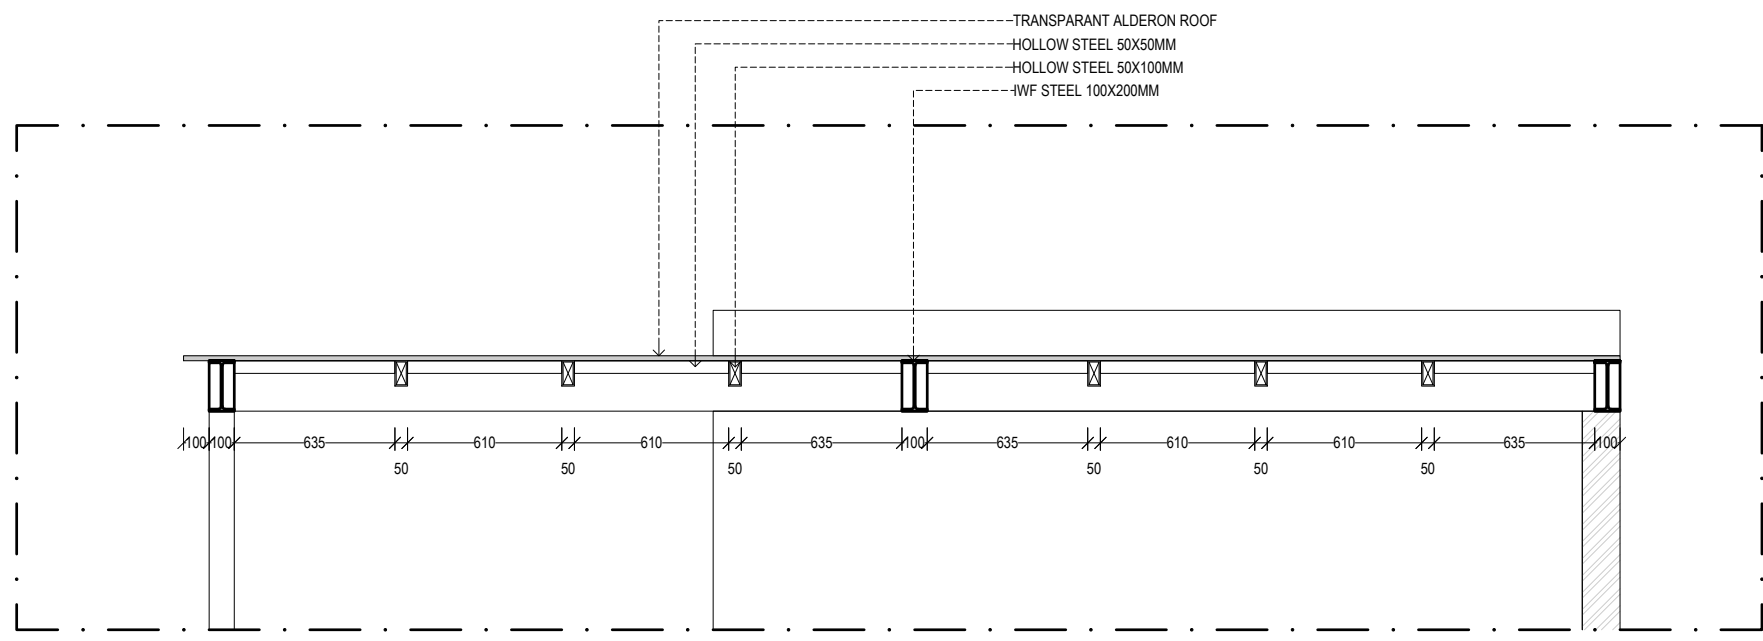

PERGOLA SECTION 1
 SCALE 1:30

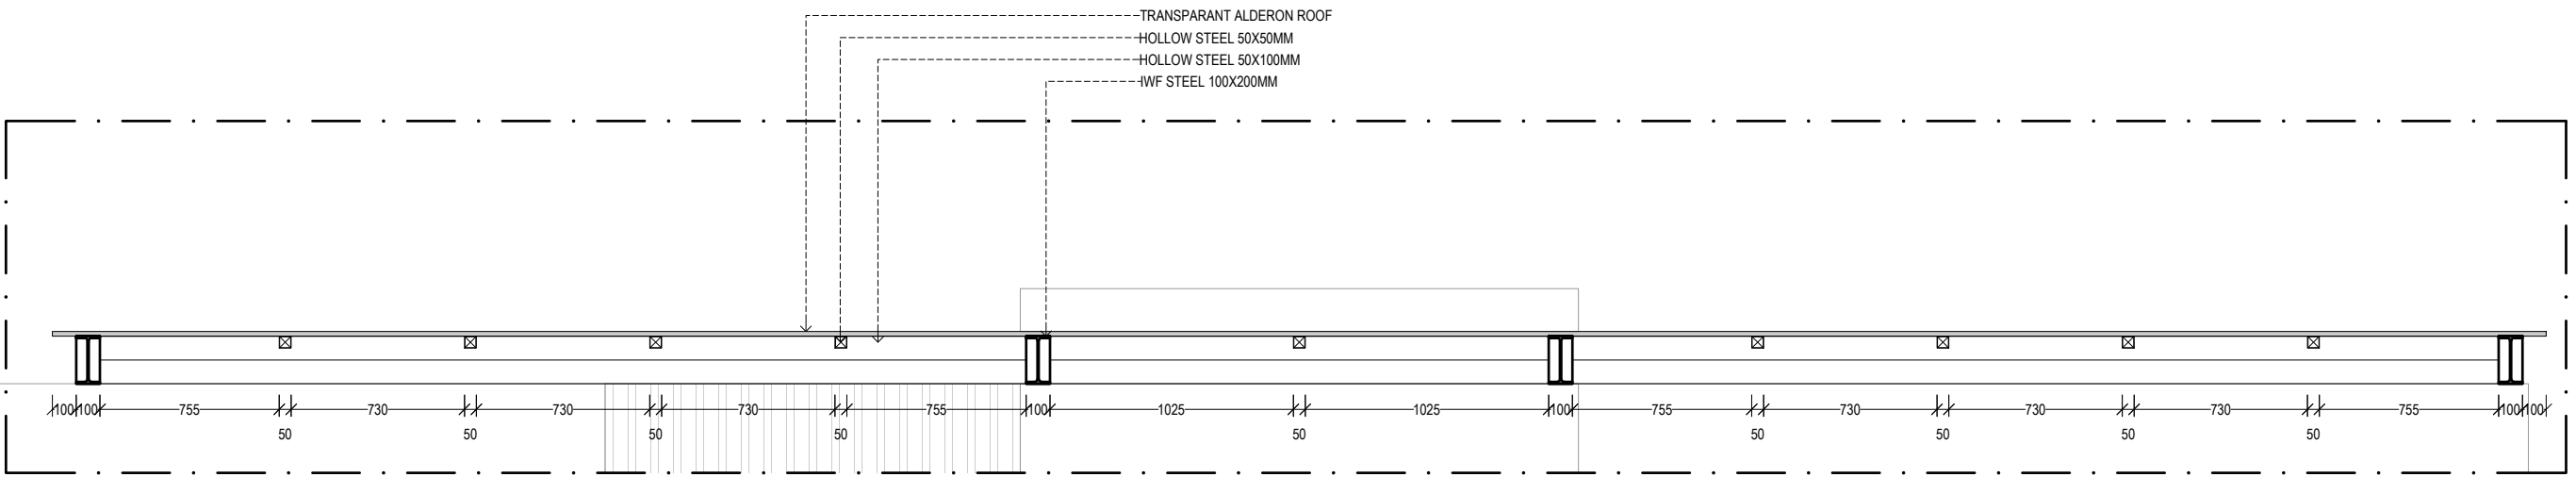

PERGOLA SECTION 2
 SCALE 1:30

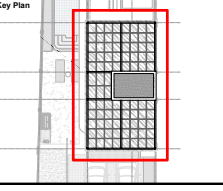

Project Name
TWIN VILLA - SESEH

Architect

Structural Engineer

MEP Engineer

Landscape Designer

Interior Designer

Lighting Designer

Submitted To
Mayan Revah

Project Number:

Date
16/11/2022

Approved by

Drawn by

Sheet Title
 TWIN VILLA


Sheet Number:
 PERGOLA 2

Scale 1:100

Issue Number FOR REFERENCE ONLY


Issue Date: 16/11/2022

DISCLAIMER!
PLEASE REFER TO STRUCTURE & MEP
DRAWINGS FOR DETAIL.

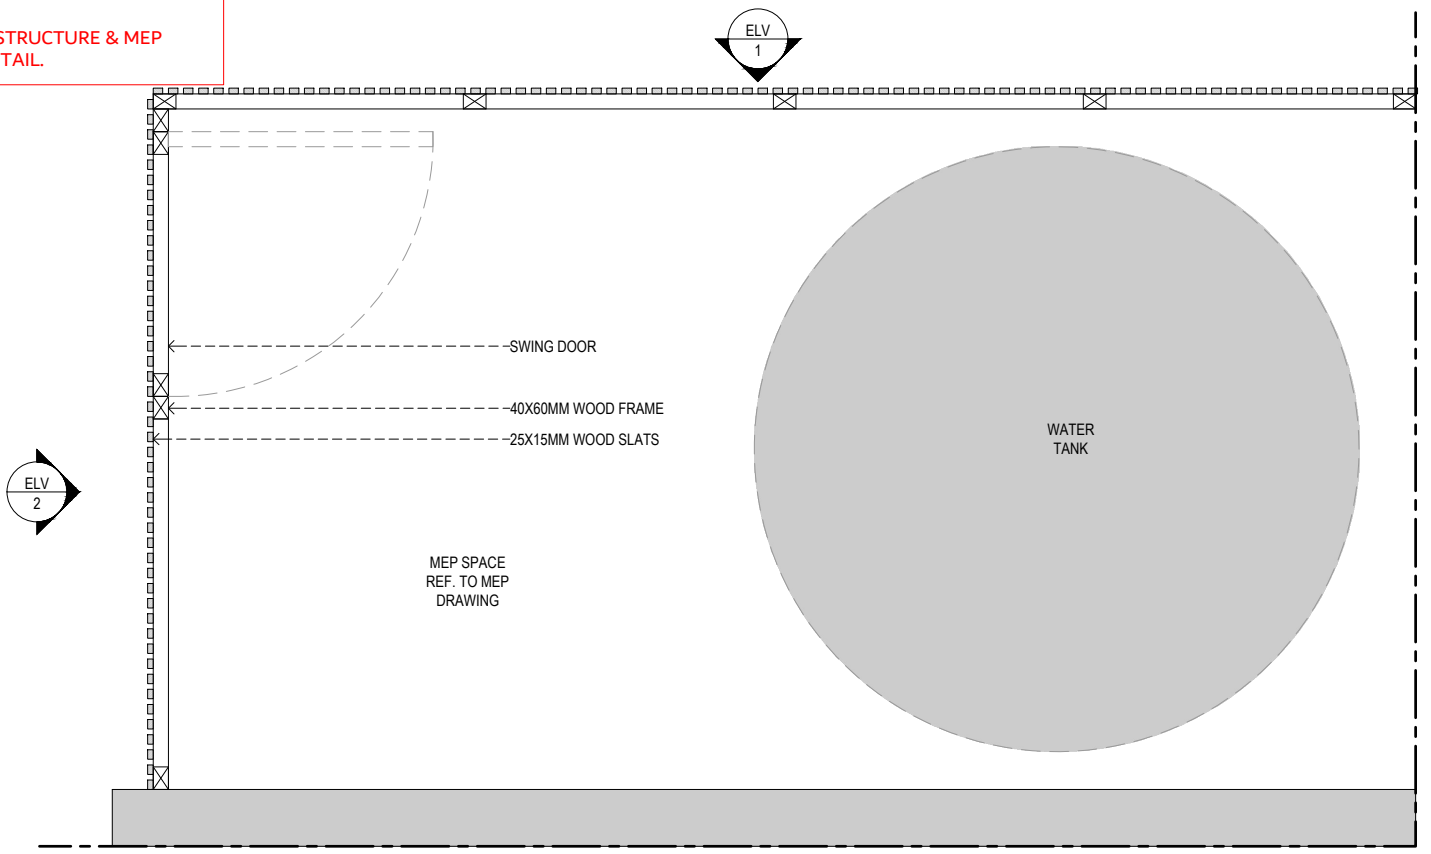


WOOD WALL PLAN

SCALE 1:20

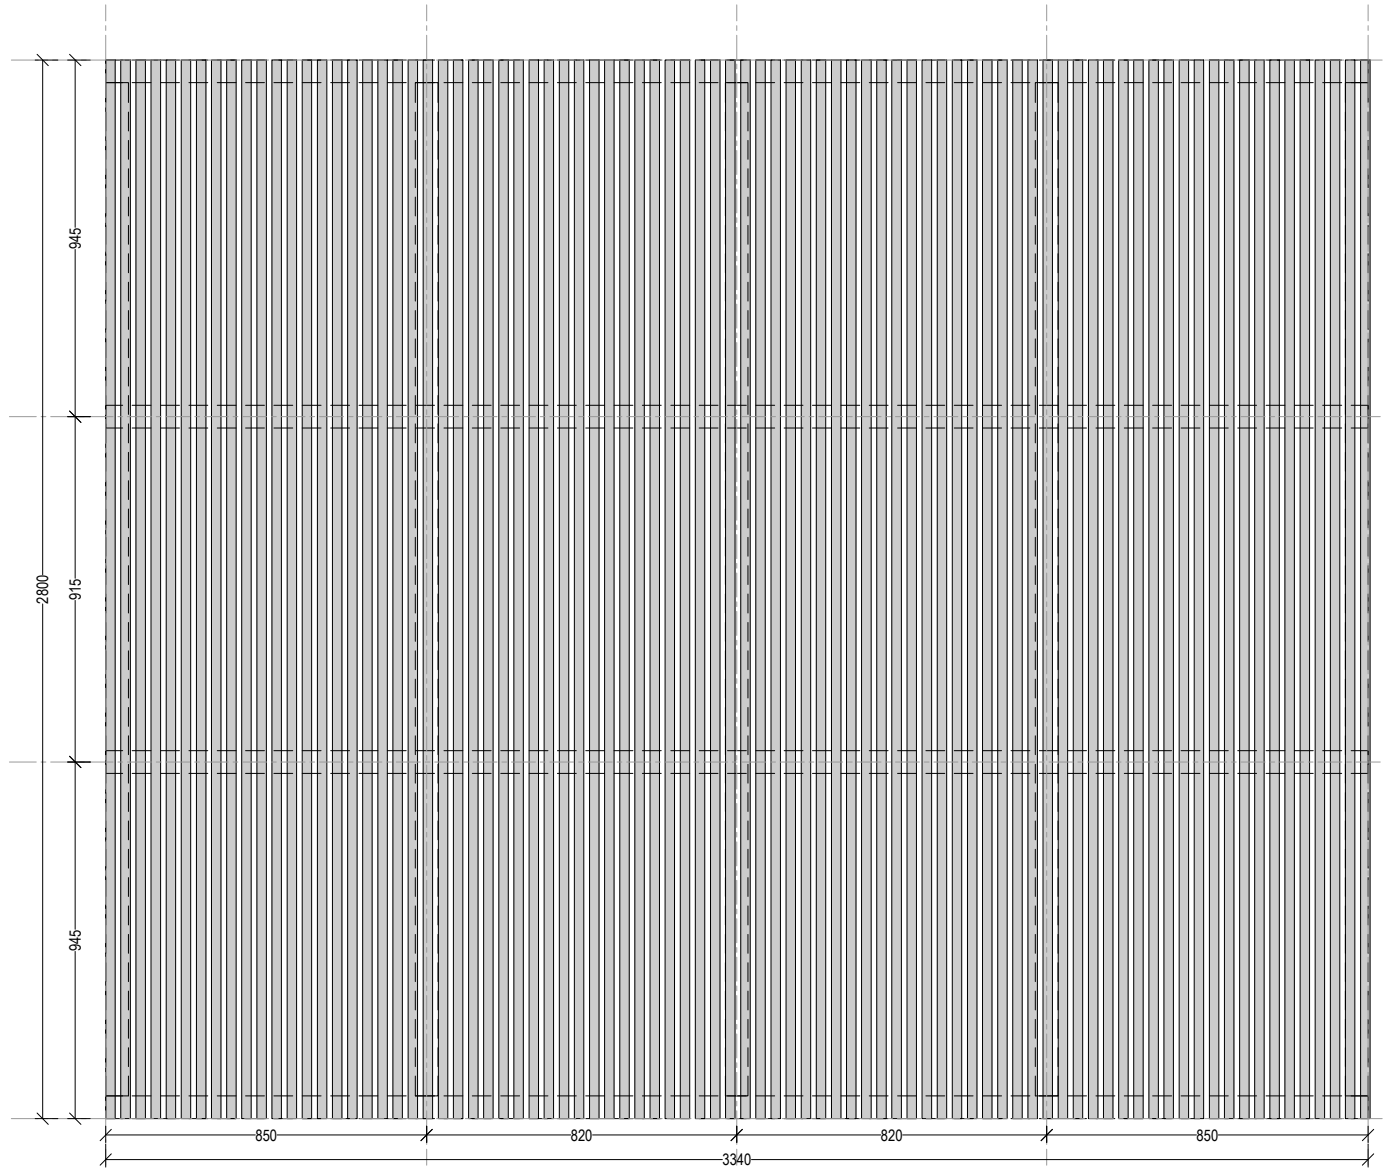

WOOD WALL ELEVATION 2

SCALE 1:20

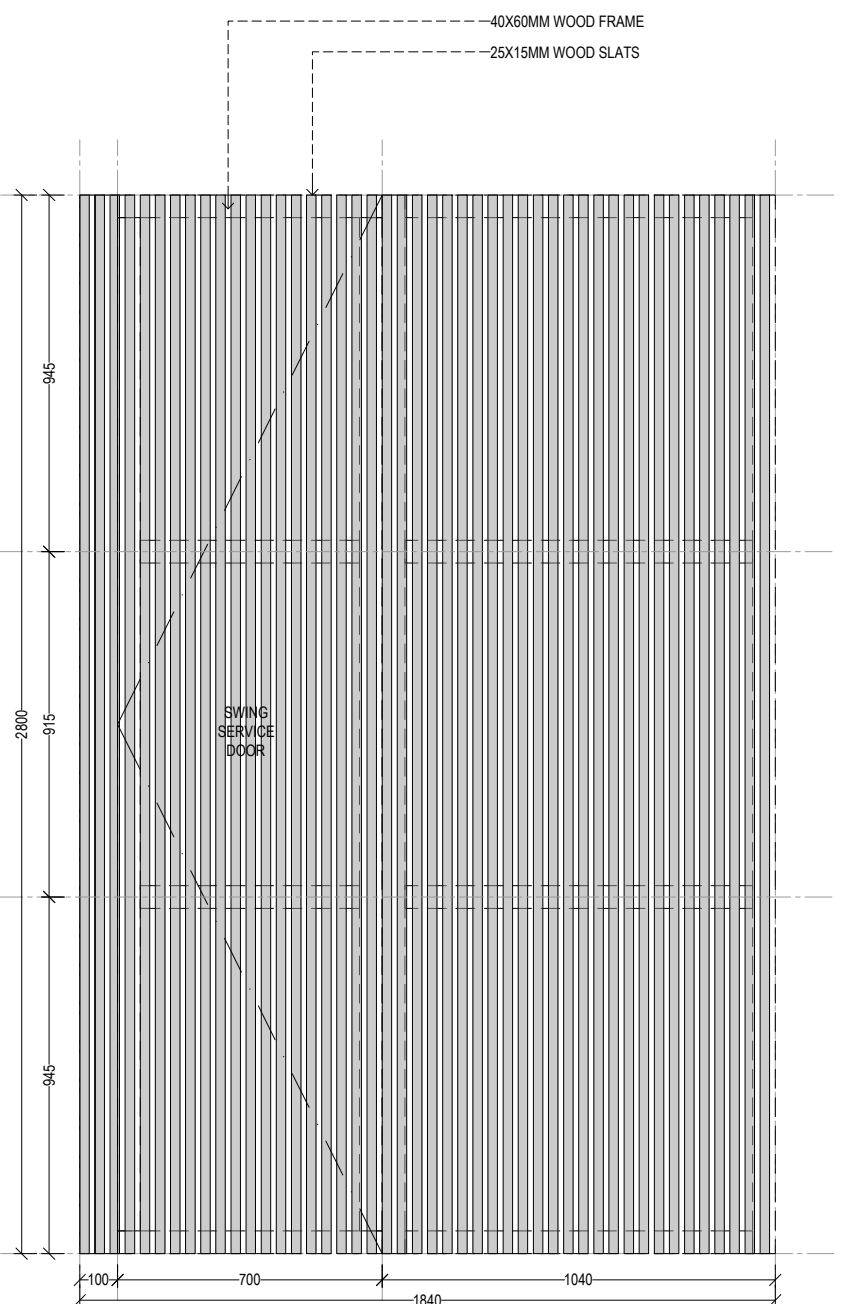


WOOD WALL ELEVATION 2

SCALE 1:20

- General Notes
- 1. Do not scale drawings.
 - 2. Dimensions do not include finishes thickness (if otherwise mentioned).
 - 3. All dimensions shall be verified on site before proceeding with the work.
 - 4. Architect shall be notified in writing of any discrepancies.
 - 5. Any areas in the sheet are approximate and indicative only.

Revision	Date	Reason of Issue	Checked

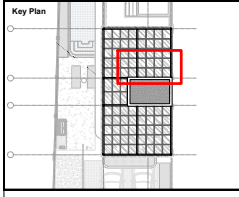

Project Name
TWIN VILLA - SESEH

Architect

Structural Engineer

MEP Engineer

Landscape Designer

Interior Designer

Lighting Designer

Submitted To
Mayan Revah

Project Number:

Date
16/11/2022

Approved by

Drawn by

Sheet Title

TWIN VILLA

Sheet Number:

MEP WOOD COVERS

Scale
1:100


Issue Number FOR REFERENCE ONLY

Issue Date: **16/11/2022**

DISCLAIMER!
PLEASE REFER TO STRUCTURE & MEP
DRAWINGS FOR DETAIL.

- General Notes
- Do not scale drawings.
 - Dimensions do not include finishes thickness (if otherwise mentioned).
 - All dimensions shall be verified on site before proceeding with the work.
 - Architect shall be notified in writing of any discrepancies.
 - Any areas in the sheet are approximate and indicative only.

Revision	Date	Reason of Issue	Checked

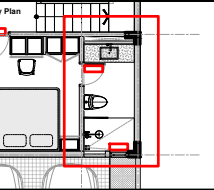

Project Name
TWIN VILLA - SESEH

Architect

Structural Engineer

MEP Engineer

Landscape Designer

Interior Designer

Lighting Designer

Submitted To
Mayan Revah

Project Number:

Date
16/11/2022

Approved by

Drawn by

Sheet Title

TWIN VILLA



Sheet Number:

BATHROOM 1


Scale 1:100

Issue Number FOR REFERENCE ONLY

Issue Date: 16/11/2022

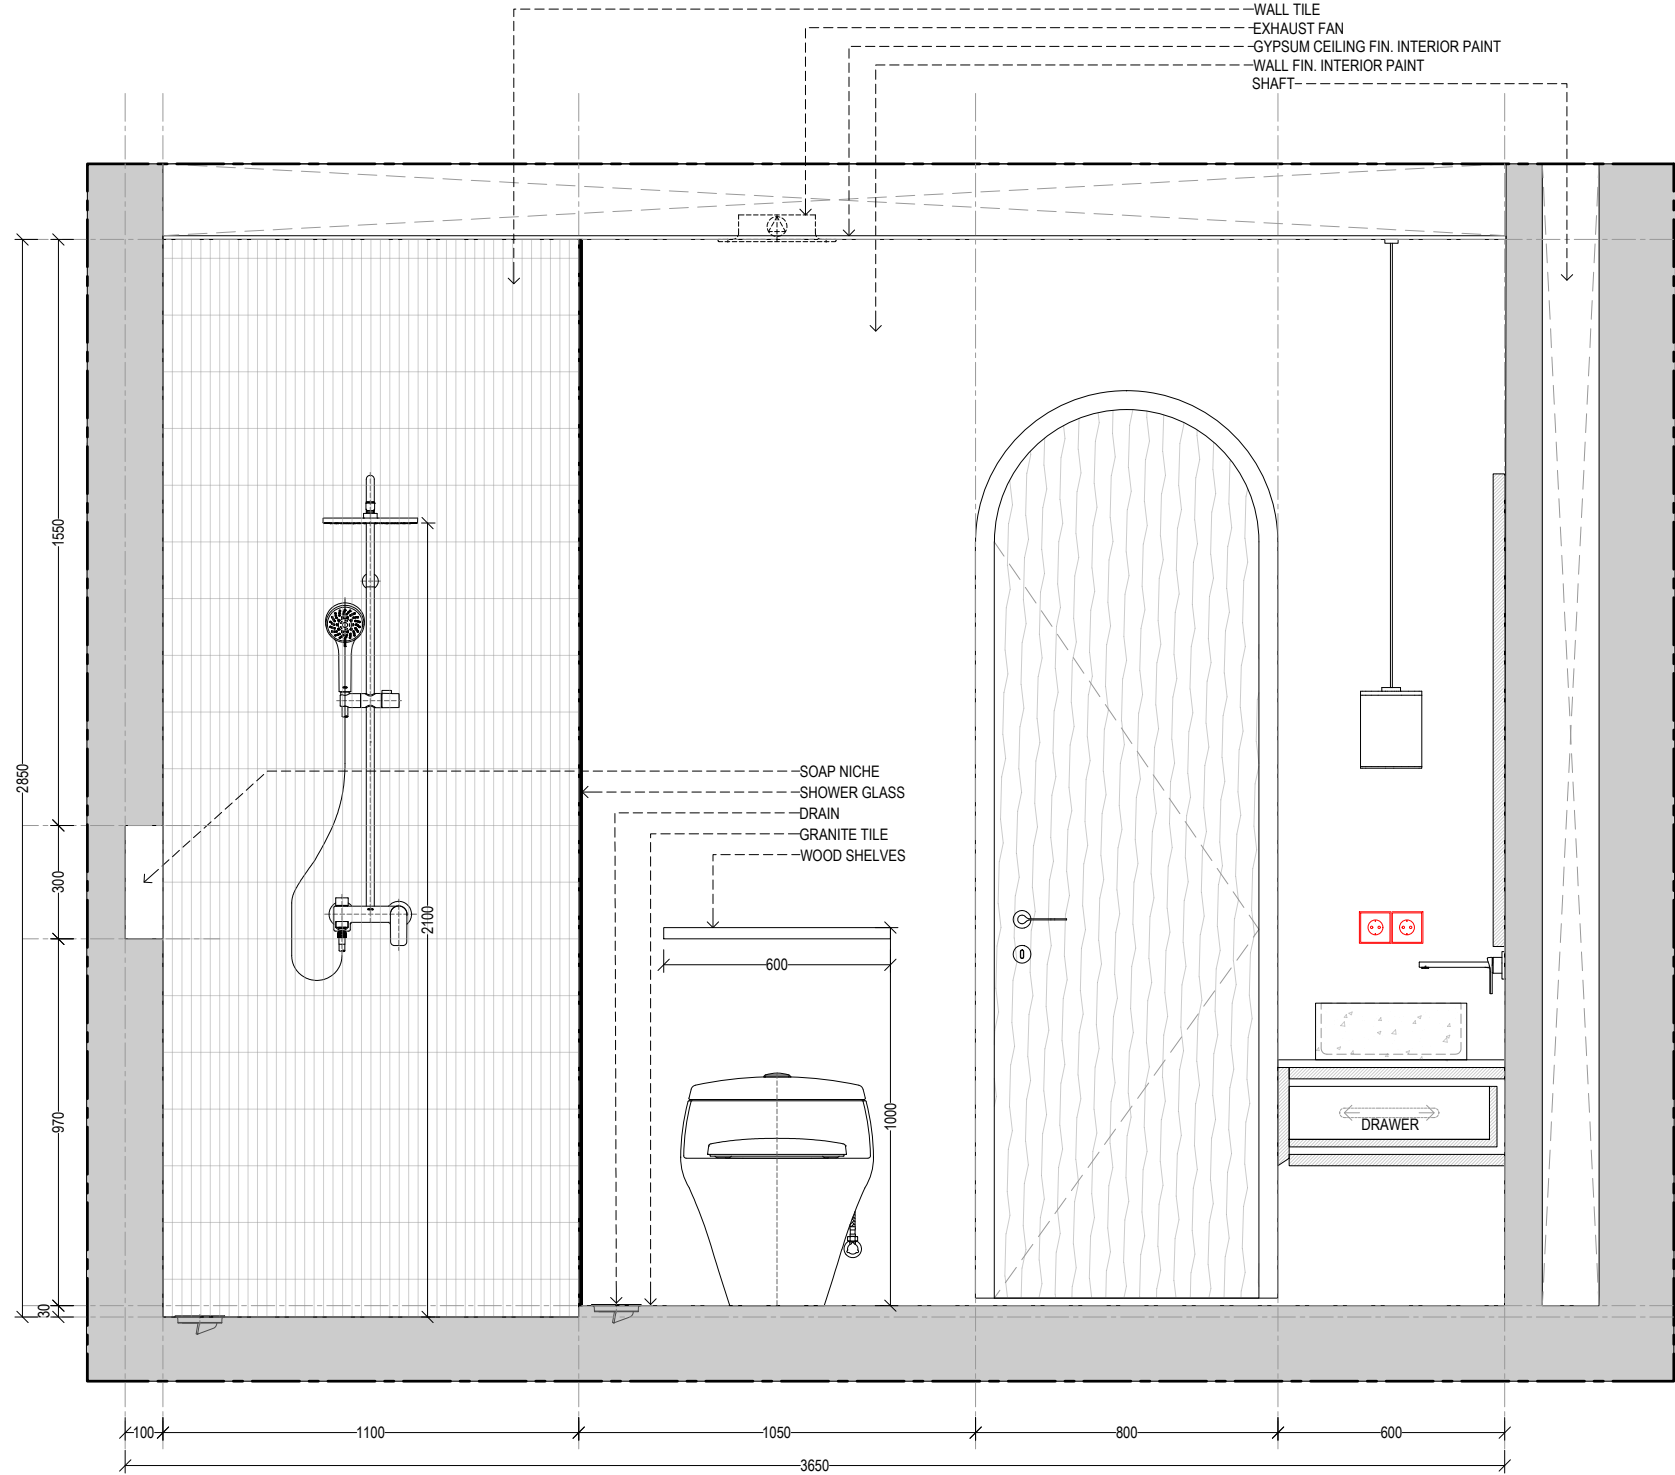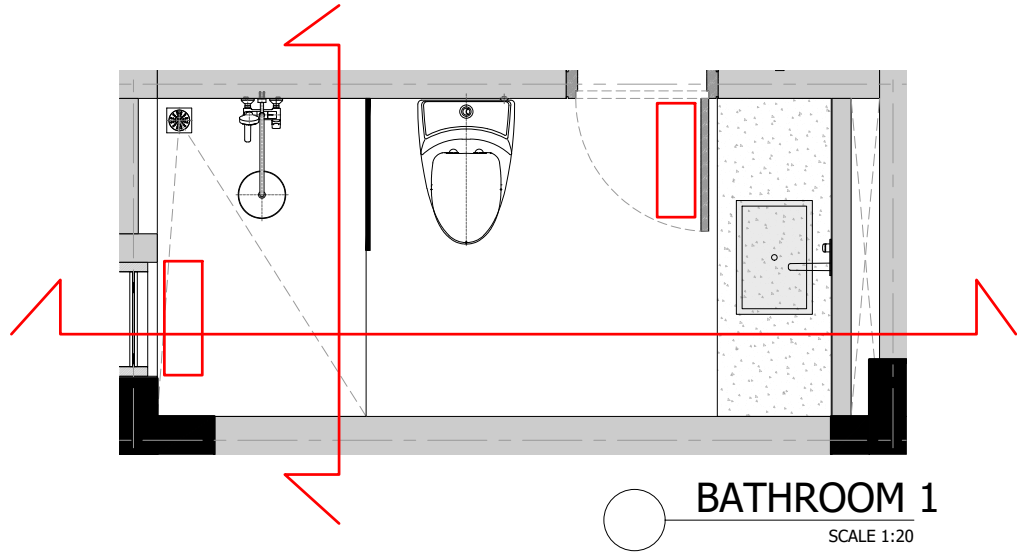

SECTION 1
SCALE 1:20


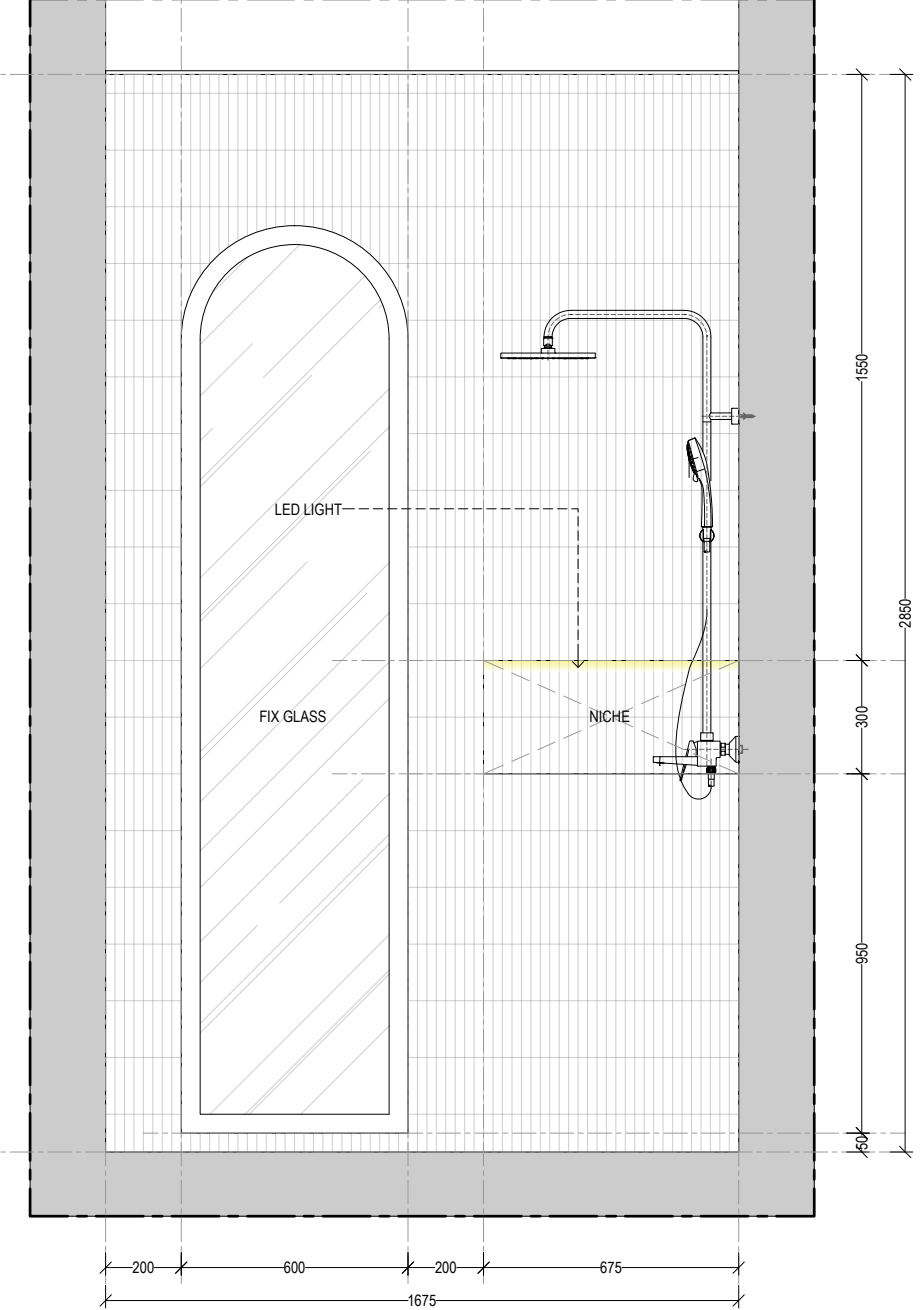


SECTION 2
SCALE 1:20

DISCLAIMER!
PLEASE REFER TO STRUCTURE & MEP
DRAWINGS FOR DETAIL.

General Notes
1. Do not scale drawings.
2. Dimensions do not include finishes thickness (If otherwise mentioned).
3. All dimensions shall be verified on site before proceeding with the work.
4. Architect shall be notified in writing of any discrepancies.
5. Any areas in the sheet are approximate and indicative only.

Revision	Date	Reason of Issue	Checked

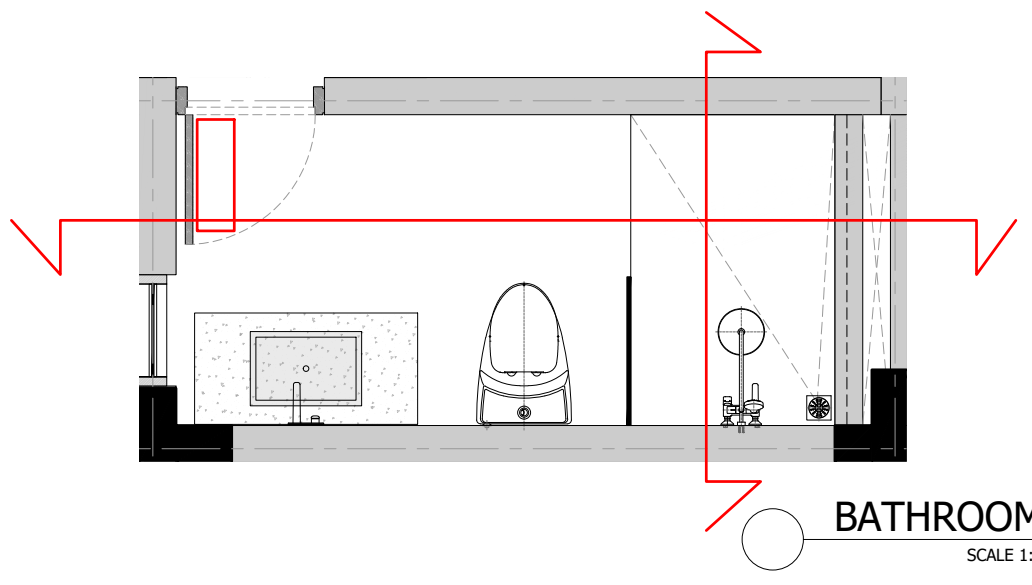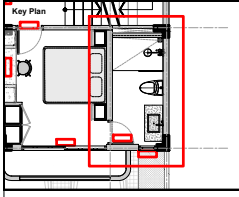

BATHROOM 2
SCALE 1:20

Project Name
TWIN VILLA - SESEH

Architect

Structural Engineer

MEP Engineer

Landscape Designer

Interior Designer

Lighting Designer

Submitted To
Mayan Revah

Project Number:

Date
16/11/2022

Approved by

Drawn by

Sheet Title

TWIN VILLA


Sheet Number:

BATHROOM 2


Scale **1:100**

Issue Number **FOR REFERENCE ONLY**

Issue Date: **16/11/2022**

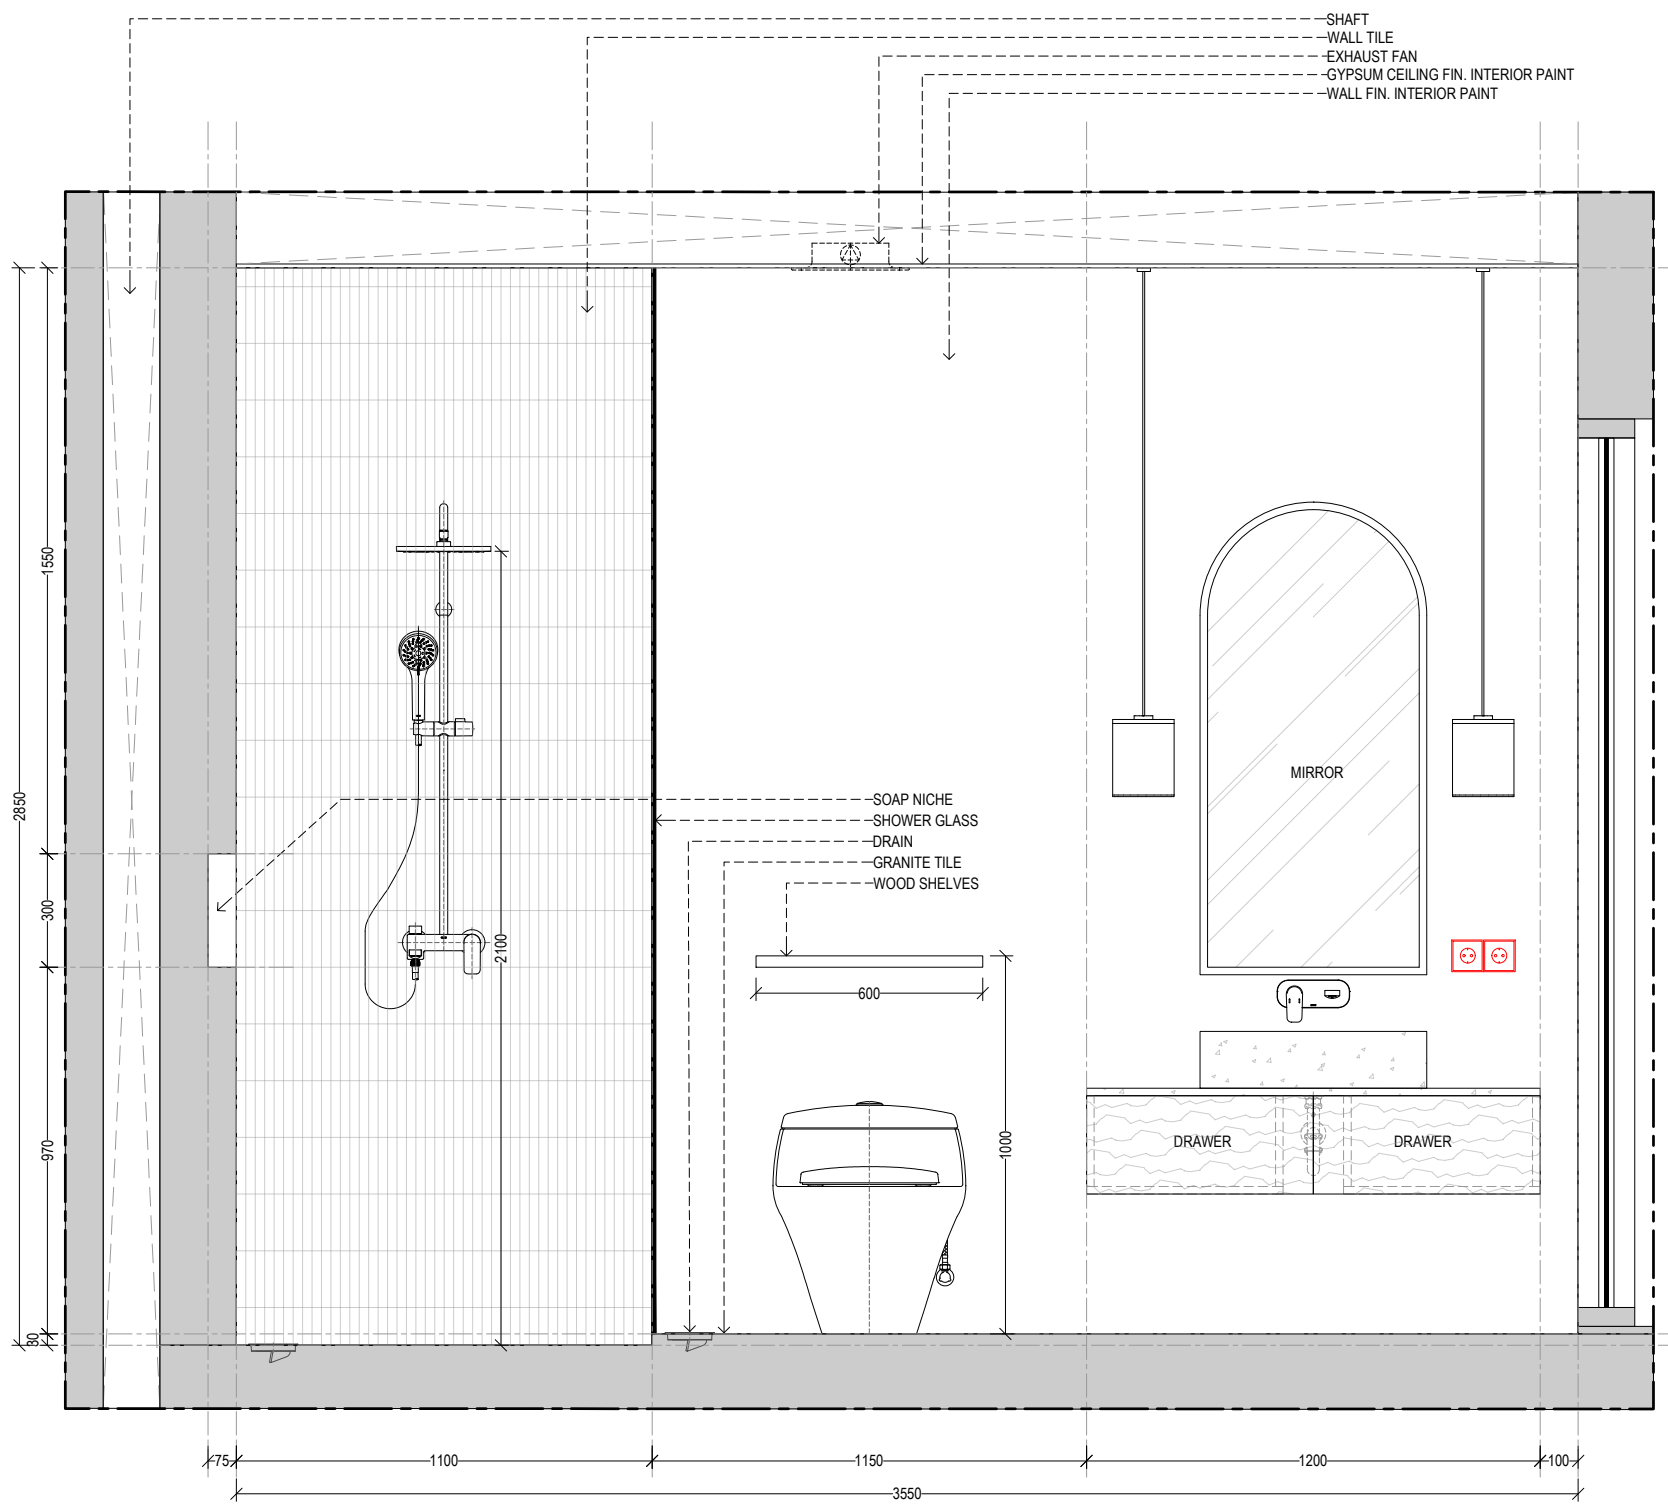


SECTION 1
SCALE 1:20

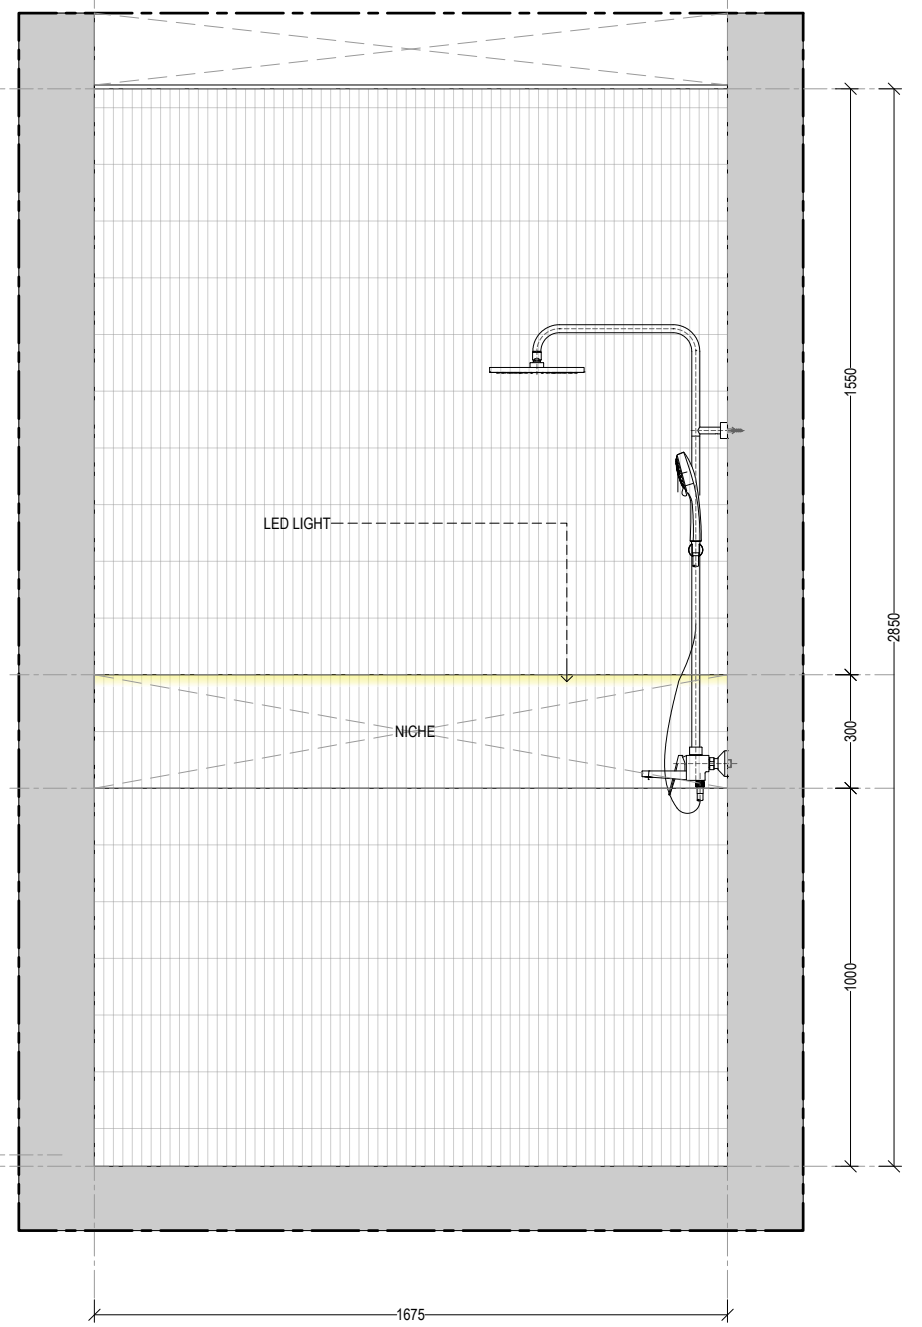

SECTION 2
SCALE 1:20


DISCLAIMER!
PLEASE REFER TO STRUCTURE & MEP
DRAWINGS FOR DETAIL.

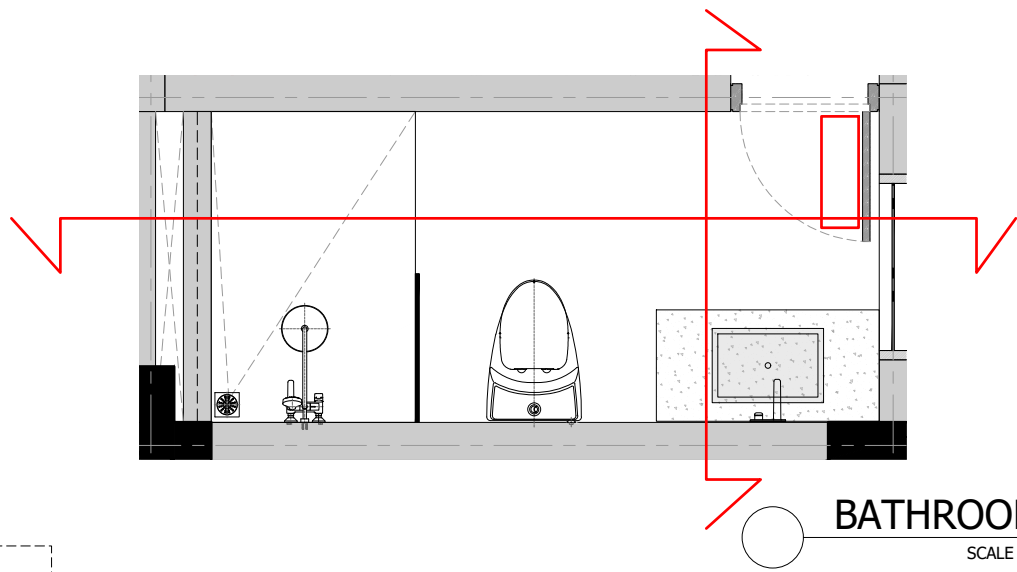


BATHROOM 3
SCALE 1:20

- General Notes
- Do not scale drawings.
 - Dimensions do not include finishes thickness (if otherwise mentioned).
 - All dimensions shall be verified on site before proceeding with the work.
 - Architect shall be notified in writing of any discrepancies.
 - Any areas in the sheet are approximate and indicative only.


Revision	Date	Reason of Issue	Checked

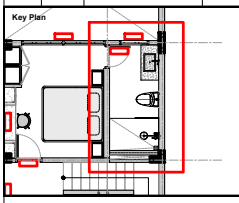

- SHAFT
- WALL TILE
- EXHAUST FAN
- GYPSUM CEILING FIN. INTERIOR PAINT
- WALL FIN. INTERIOR PAINT

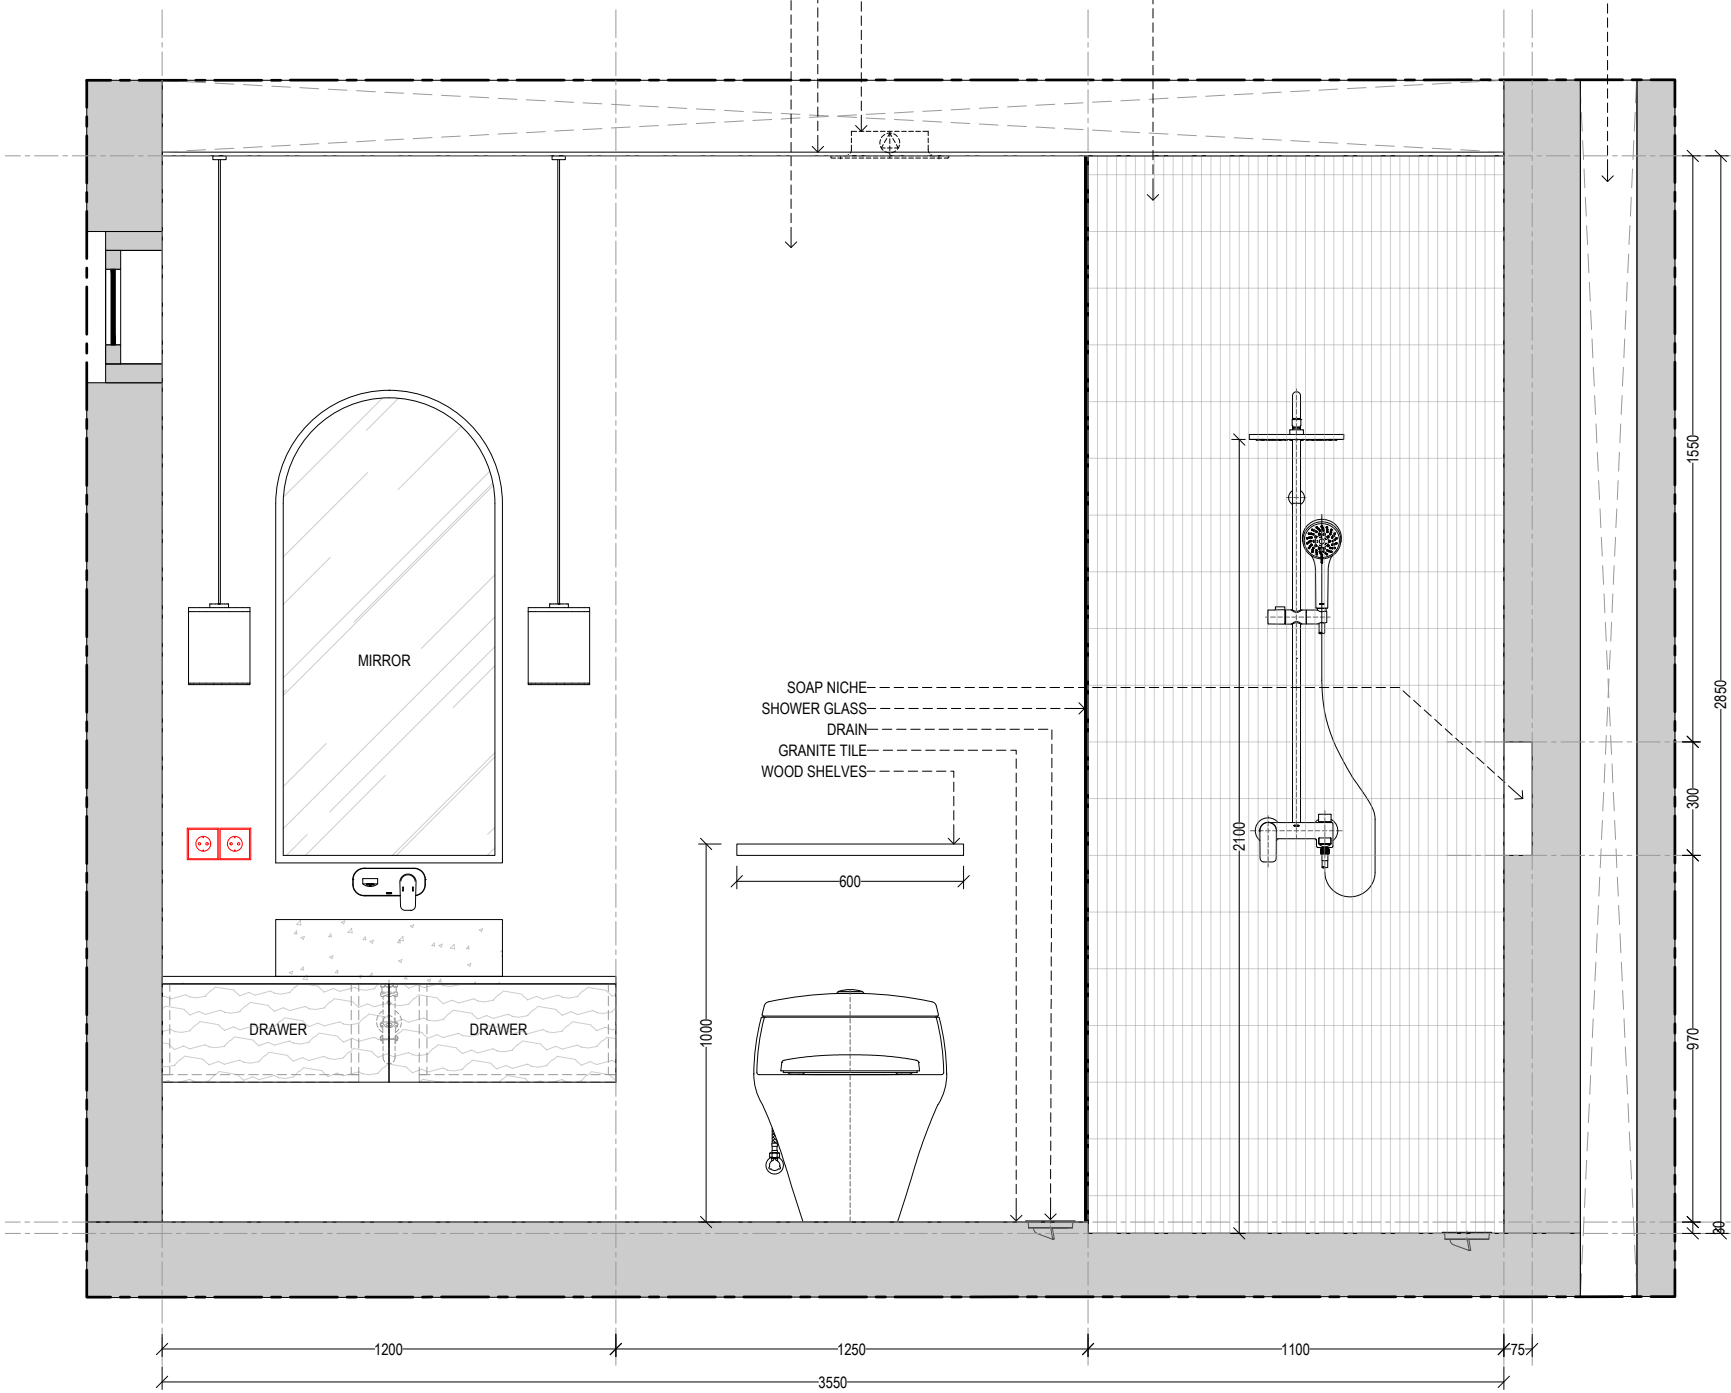

SECTION 1
SCALE 1:20

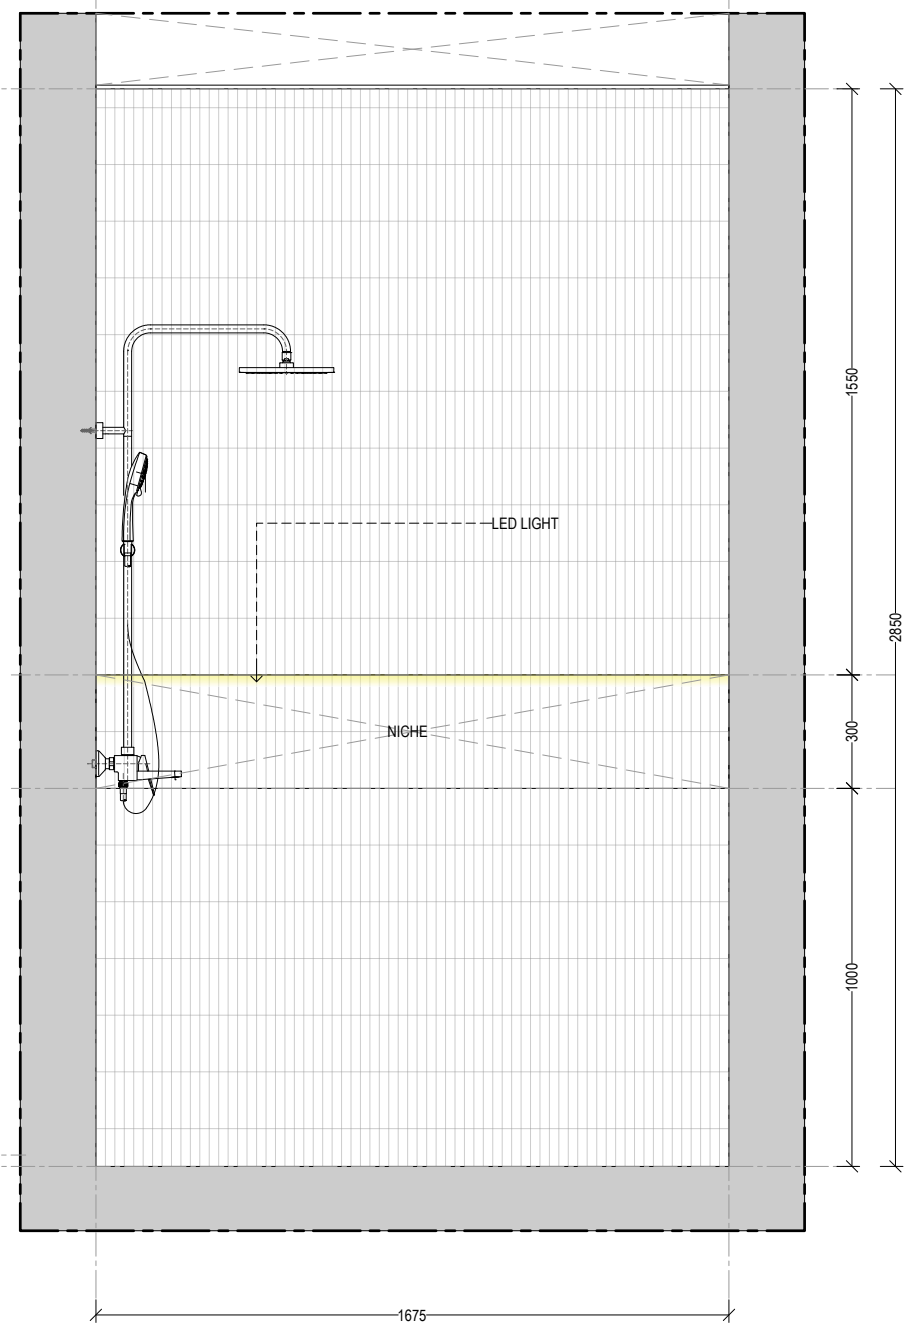

SECTION 2
SCALE 1:20

Project Name

TWIN VILLA - SESEH

Architect

Structural Engineer

MEP Engineer

Landscape Designer

Interior Designer

Lighting Designer

Submitted To

Mayan Revah

Project Number:

Date

16/11/2022

Approved by

Drawn by

Sheet Title

TWIN VILLA

Sheet Number:

BATHROOM 3

Scale

1:100

Issue Number


FOR REFERENCE ONLY

Issue Date


16/11/2022

DISCLAIMER!
PLEASE REFER TO STRUCTURE & MEP
DRAWINGS FOR DETAIL.


DO-1

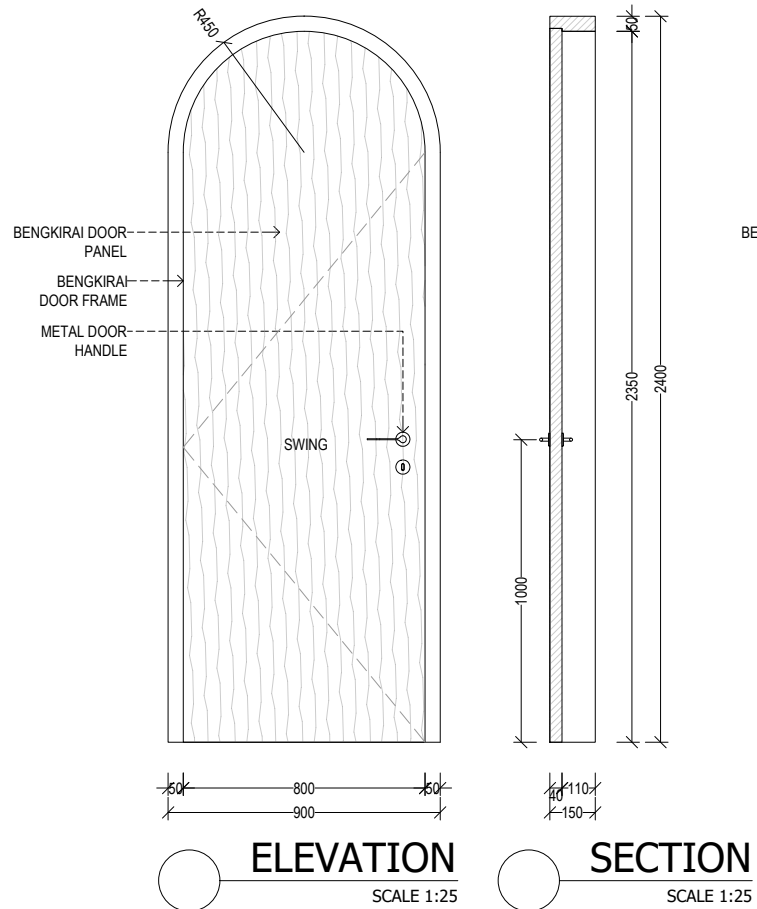

DO-2

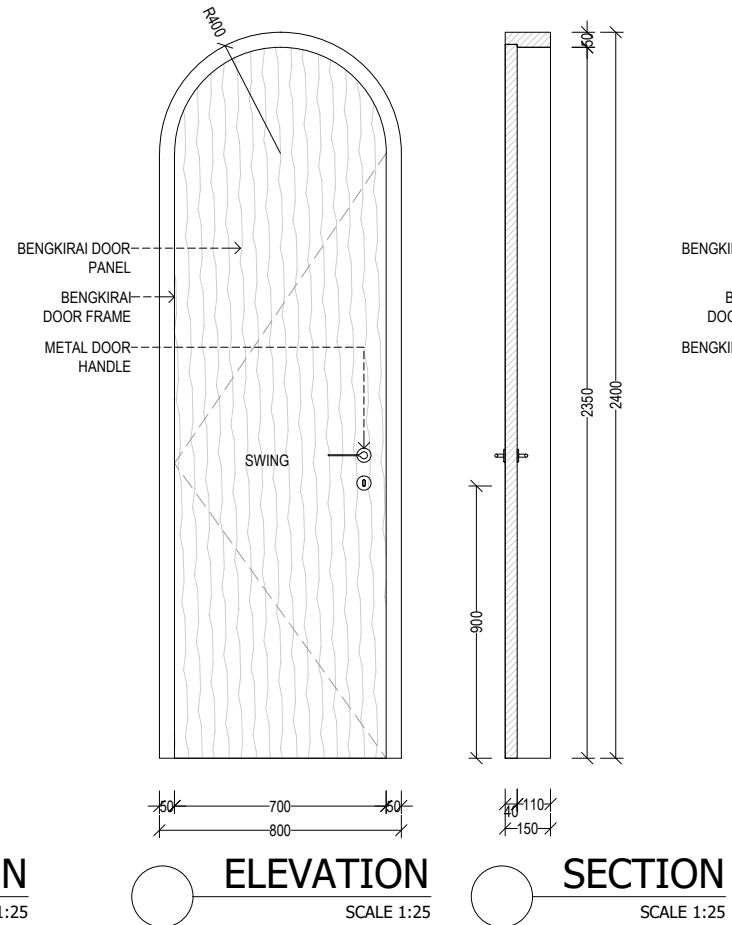

DO-3

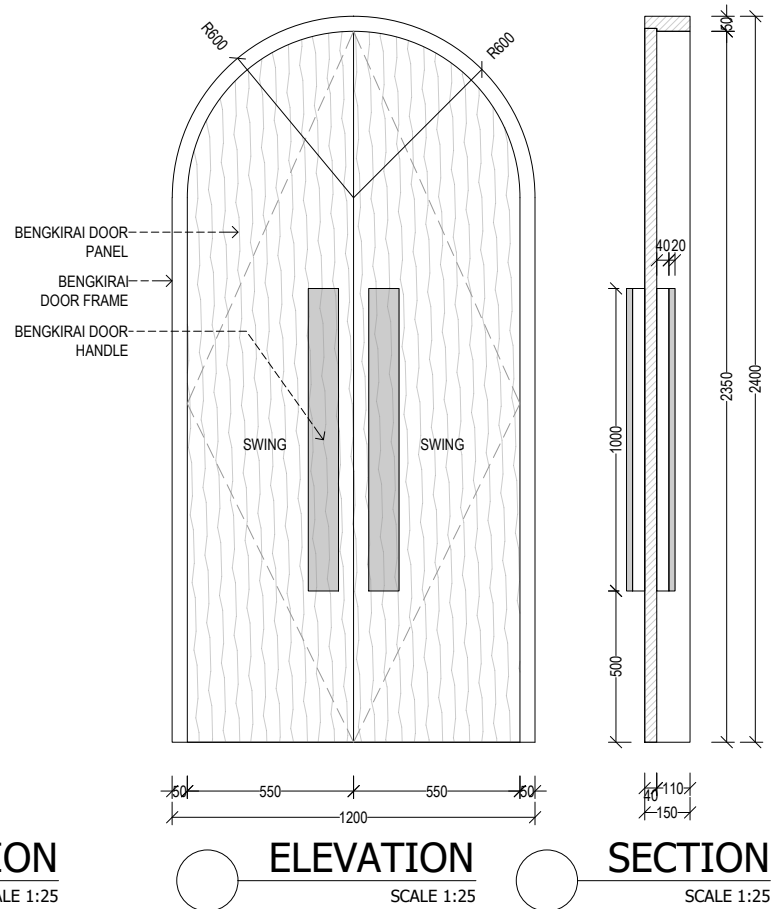

- General Notes
1. Do not scale drawings.
 2. Dimensions do not include finishes thickness (if otherwise mentioned).
 3. All dimensions shall be verified on site before proceeding with the work.
 4. Architect shall be notified in writing of any discrepancies.
 5. Any areas in the sheet are approximate and indicative only.

Revision	Date	Reason of Issue	Checked



Project Name
TWIN VILLA - SESEH

Architect

Structural Engineer

MEP Engineer

Landscape Designer

Interior Designer

Lighting Designer

Submitted To
Mayan Revah

Project Number:
Date
16/11/2022

Approved by
Drawn by


Sheet Title
TWIN VILLA

Sheet Number:
DOOR 1-3


Scale
1:100
Issue Number FOR REFERENCE ONLY
Issue Date: **16/11/2022**

DISCLAIMER!
PLEASE REFER TO STRUCTURE & MEP
DRAWINGS FOR DETAIL.

DO-4

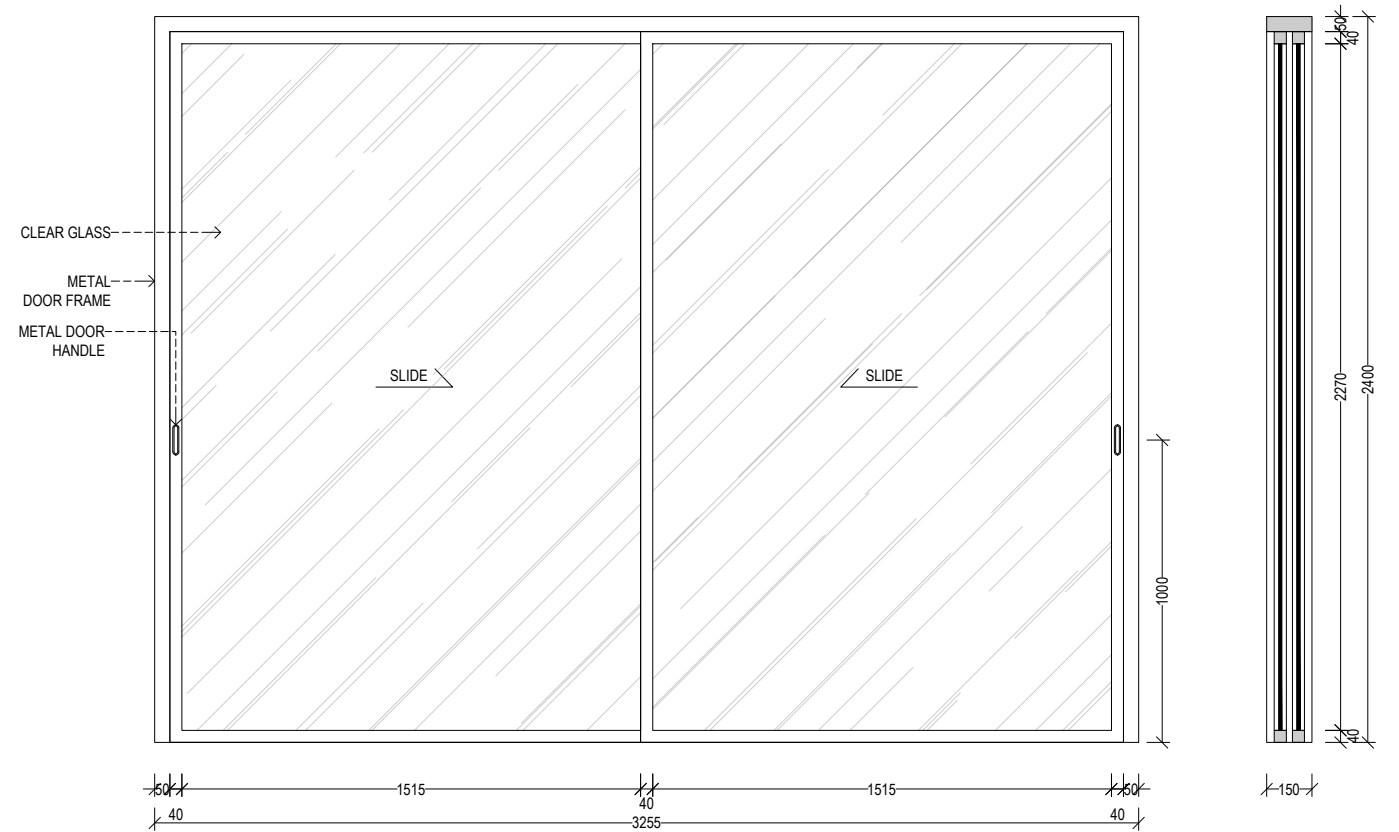


ELEVATION SCALE 1:25 SECTION SCALE 1:25

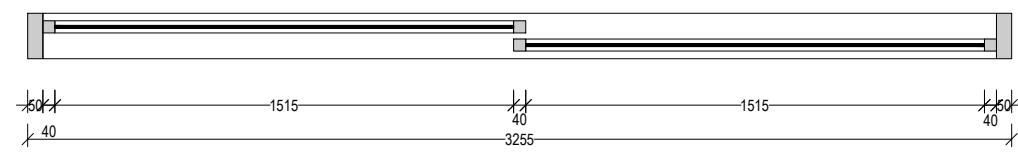


PLAN SCALE 1:25

DO-5

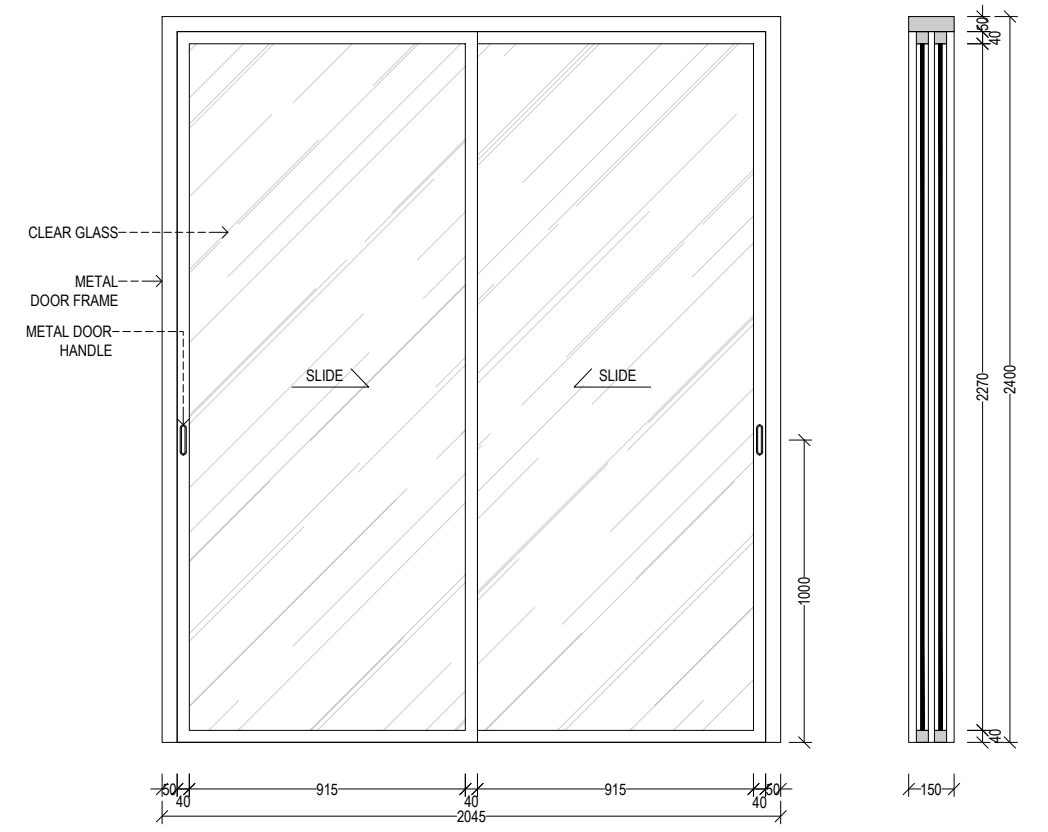

ELEVATION SCALE 1:25 SECTION SCALE 1:25

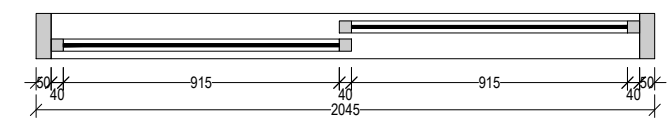

PLAN SCALE 1:25

General Notes
1. Do not scale drawings.
2. Dimensions do not include finishes thickness (if otherwise mentioned).
3. All dimensions shall be verified on site before proceeding with the work.
4. Architect shall be notified in writing of any discrepancies.
5. Any areas in the sheet are approximate and indicative only.

Revision	Date	Reason of Issue	Checked

Key Plan

Project Name
TWIN VILLA - SESEH

Architect

Structural Engineer

MEP Engineer

Landscape Designer

Interior Designer

Lighting Designer

Submitted To
Mayan Revah

Project Number:

Date
16/11/2022

Approved by

Drawn by

Sheet Title

TWIN VILLA

Sheet Number:

DOOR 4-5


Scale **1:100**

Issue Number FOR REFERENCE ONLY


Issue Date: **16/11/2022**

DISCLAIMER!
 PLEASE REFER TO STRUCTURE & MEP
 DRAWINGS FOR DETAIL.

DO-6

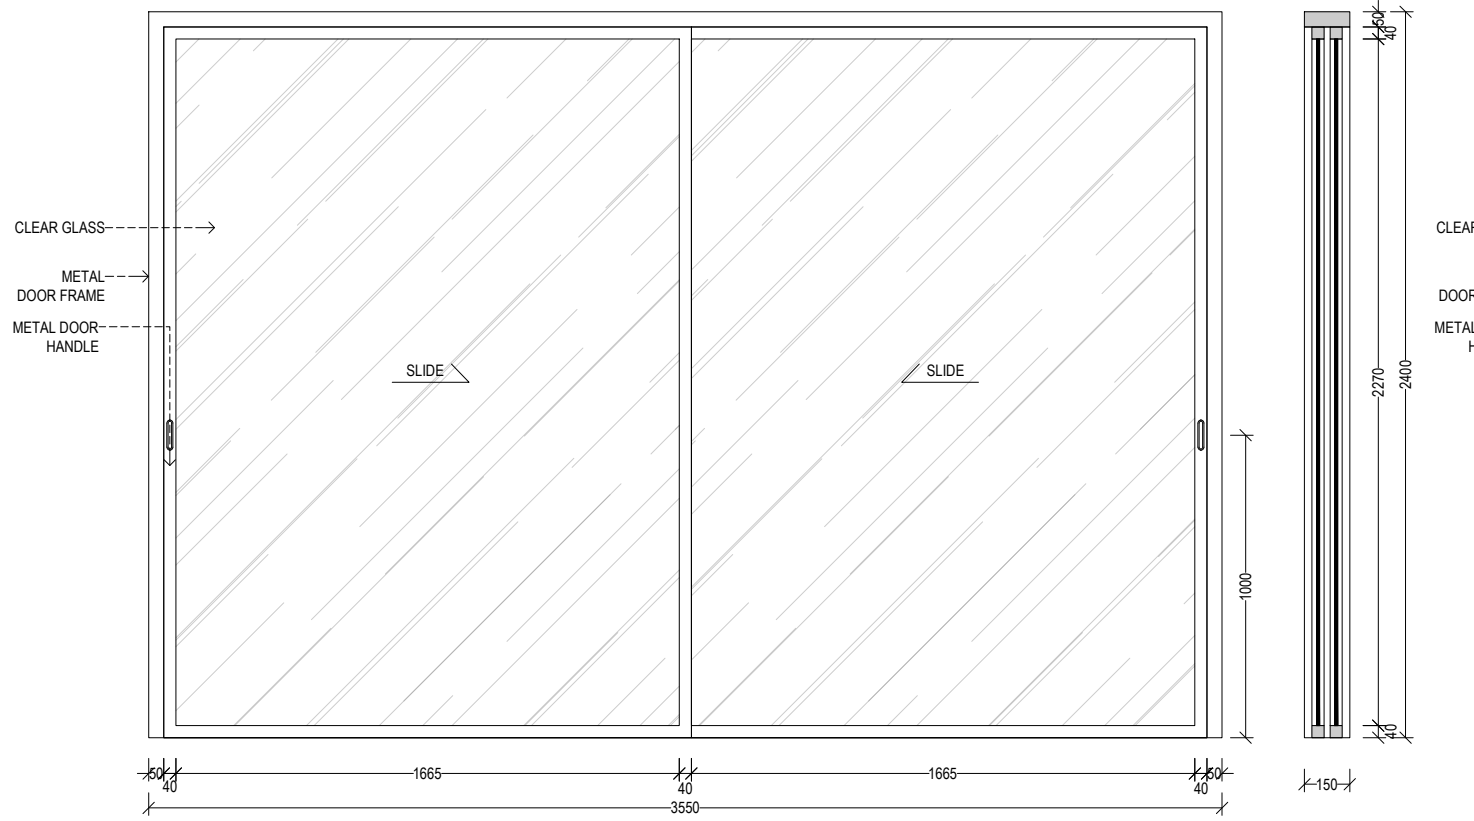


ELEVATION SCALE 1:25 **SECTION** SCALE 1:25

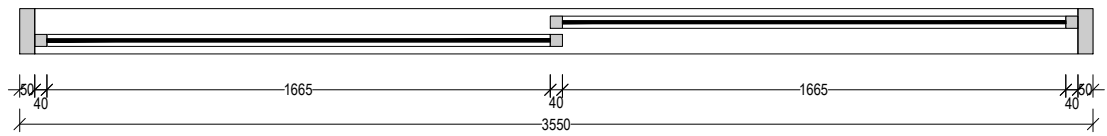


PLAN SCALE 1:25

DO-7

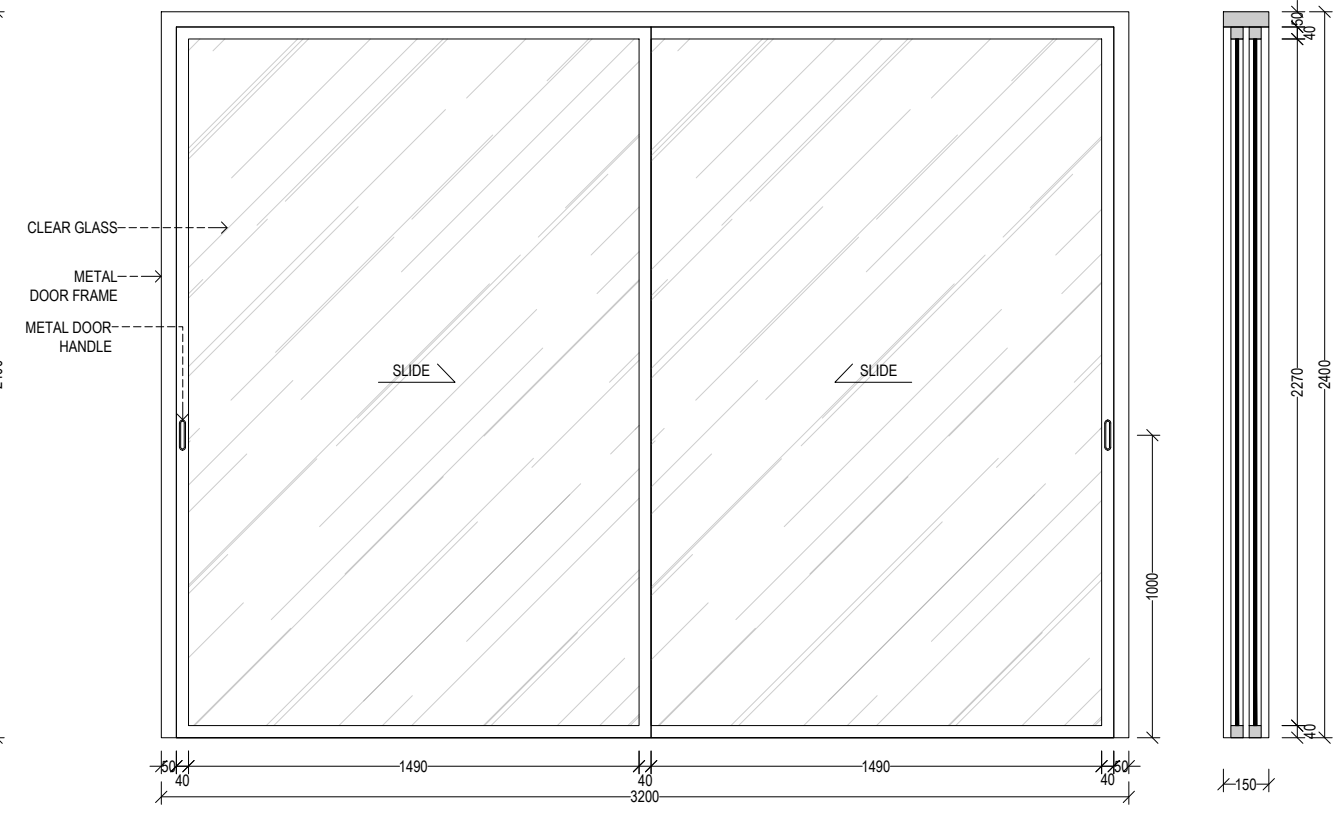

ELEVATION SCALE 1:25 **SECTION** SCALE 1:25

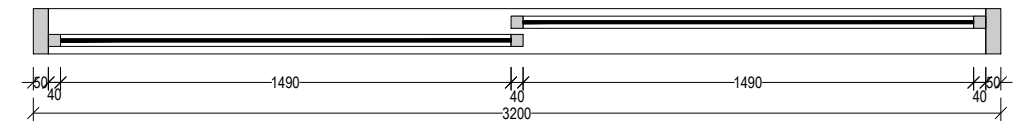

PLAN SCALE 1:25

- General Notes
1. Do not scale drawings.
 2. Dimensions do not include finishes thickness (if otherwise mentioned).
 3. All dimensions shall be verified on site before proceeding with the work.
 4. Architect shall be notified in writing of any discrepancies.
 5. Any areas in the sheet are approximate and indicative only.

Revision	Date	Reason of Issue	Checked

Key Plan

Project Name
TWIN VILLA - SESEH

Architect

Structural Engineer

MEP Engineer

Landscape Designer

Interior Designer

Lighting Designer

Submitted To
Mayan Revah

Project Number:
 Date **16/11/2022**

Approved by

Drawn by

Sheet Title
TWIN VILLA

Sheet Number:
DOOR 6-7

Scale **1:100**

Issue Number **FOR REFERENCE ONLY**


Issue Date: **16/11/2022**

DISCLAIMER!
PLEASE REFER TO STRUCTURE & MEP
DRAWINGS FOR DETAIL.

DO-8



DO-9

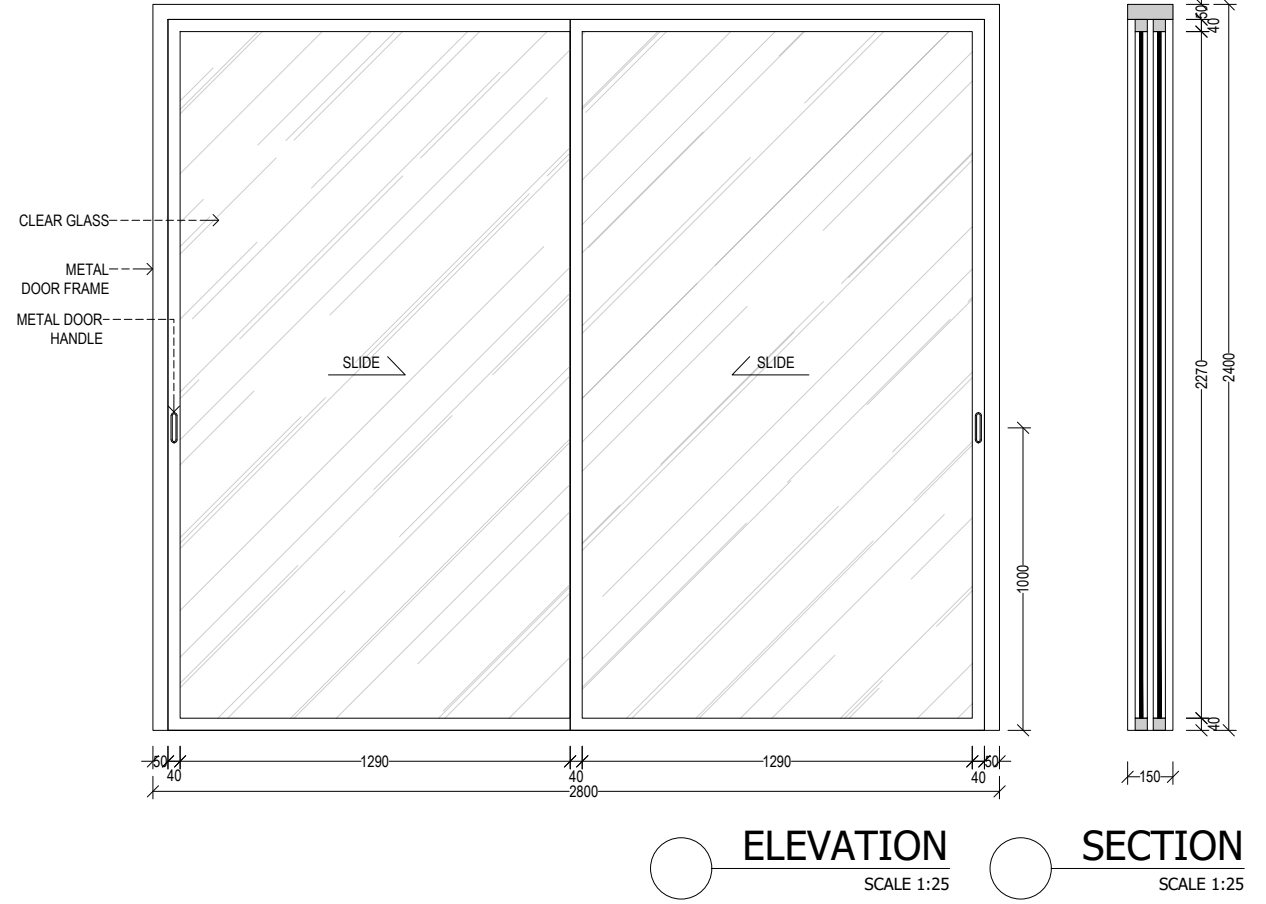

General Notes

- Do not scale drawings.
- Dimensions do not include finishes thickness (if otherwise mentioned).
- All dimensions shall be verified on site before proceeding with the work.
- Architect shall be notified in writing of any discrepancies.
- Any areas in the sheet are approximate and indicative only.

Revision	Date	Reason of Issue	Checked

Key Plan

Project Name
TWIN VILLA - SESEH

Architect

Structural Engineer

MEP Engineer

Landscape Designer

Interior Designer

Lighting Designer

Submitted To
Mayan Revah

Project Number:

Date
16/11/2022

Approved by

Drawn by

Sheet Title
TWIN VILLA

Sheet Number:
DOOR 8-9

Scale 1:100

Issue Number FOR REFERENCE ONLY

Issue Date: 16/11/2022

DISCLAIMER!
 PLEASE REFER TO STRUCTURE & MEP
 DRAWINGS FOR DETAIL.

- General Notes
1. Do not scale drawings.
 2. Dimensions do not include finishes thickness (if otherwise mentioned).
 3. All dimensions shall be verified on site before proceeding with the work.
 4. Architect shall be notified in writing of any discrepancies.
 5. Any areas in the sheet are approximate and indicative only.

Revision	Date	Reason of Issue	Checked

Key Plan

Project Name
TWIN VILLA - SESEH

Architect

Structural Engineer

MEP Engineer

Landscape Designer

Interior Designer

Lighting Designer

Submitted To
Mayan Revah

Project Number:

Date
16/11/2022

Approved by

Drawn by

Sheet Title

 TWIN VILLA

Sheet Number:


 WINDOW 1-2

Scale 1:100


Issue Number FOR REFERENCE ONLY

Issue Date: 16/11/2022

WD-1

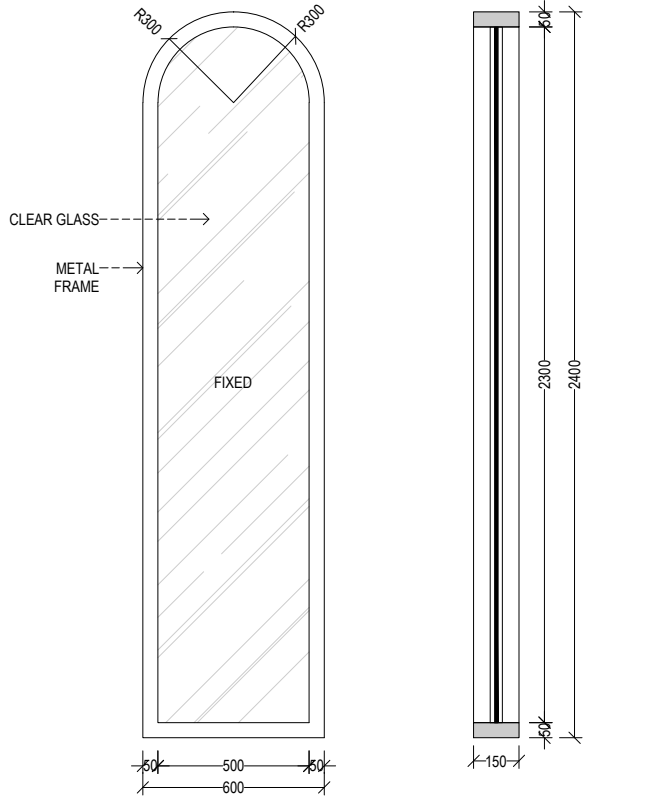


ELEVATION SCALE 1:25 **SECTION** SCALE 1:25

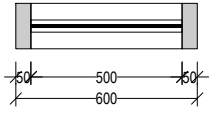


PLAN SCALE 1:25

WD-2

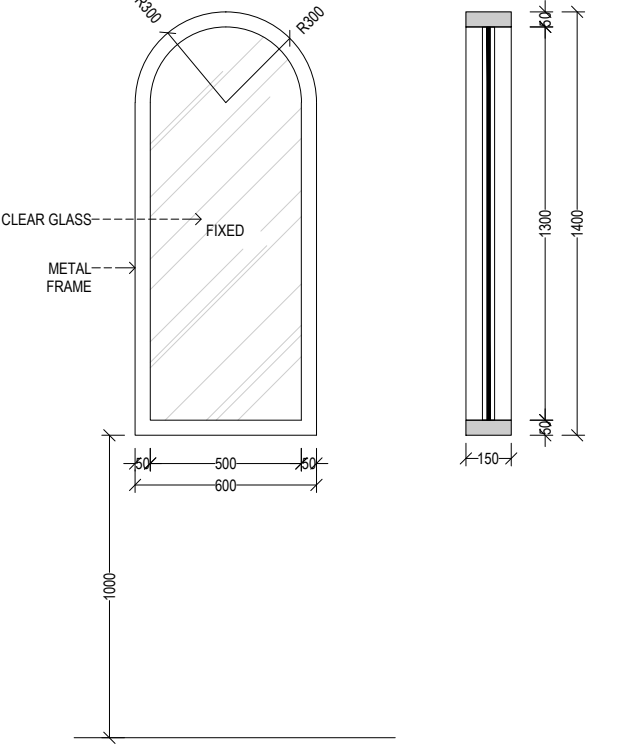


ELEVATION SCALE 1:25 **SECTION** SCALE 1:25

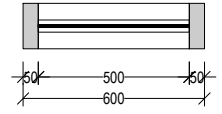


PLAN SCALE 1:25

DISCLAIMER!
PLEASE REFER TO STRUCTURE & MEP
DRAWINGS FOR DETAIL.

WD-3

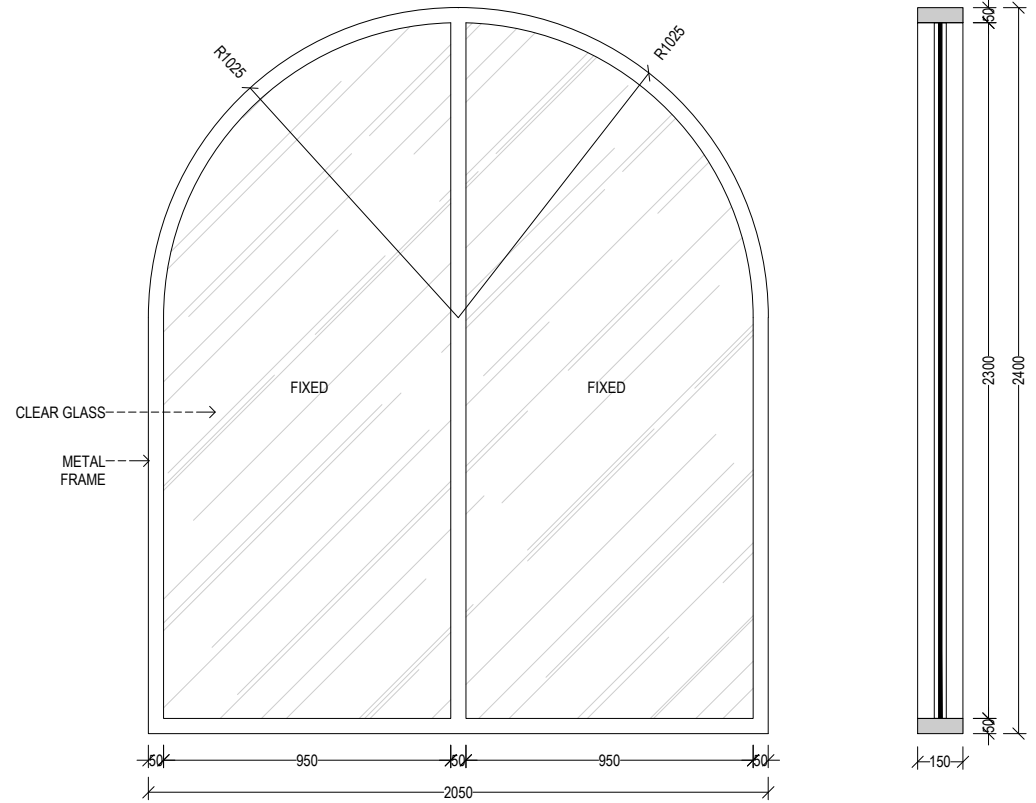


ELEVATION SCALE 1:25 **SECTION** SCALE 1:25

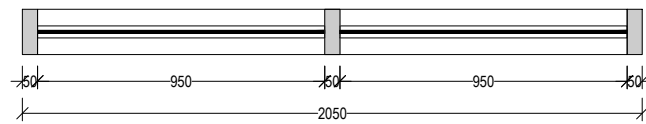


PLAN SCALE 1:25

WD-4

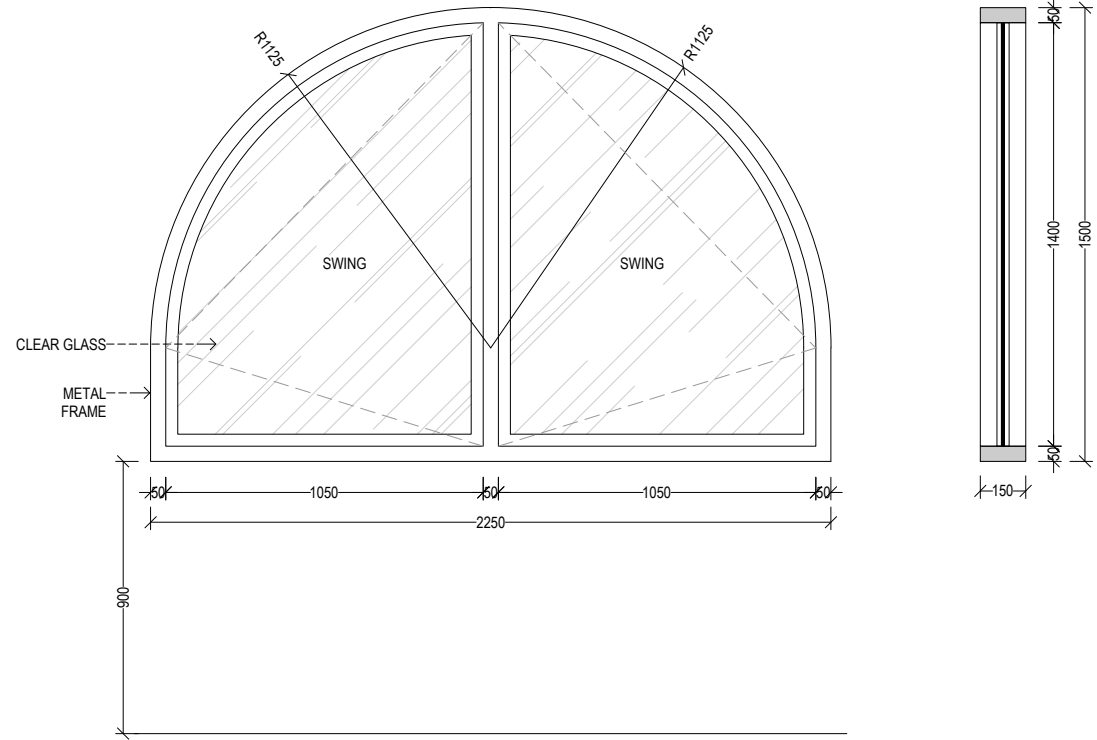

ELEVATION SCALE 1:25 **SECTION** SCALE 1:25

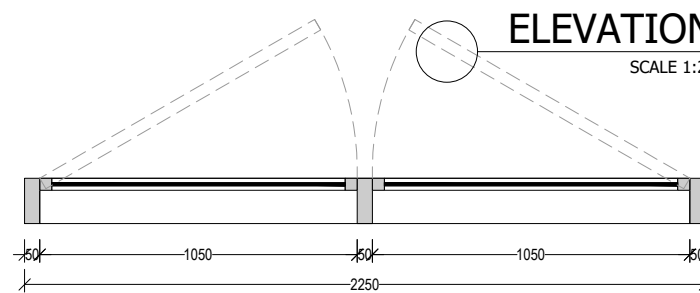

PLAN SCALE 1:25

General Notes
1. Do not scale drawings.
2. Dimensions do not include finishes thickness (If otherwise mentioned).
3. All dimensions shall be verified on site before proceeding with the work.
4. Architect shall be notified in writing of any discrepancies.
5. Any areas in the sheet are approximate and indicative only.

Revision	Date	Reason of Issue	Checked

Key Plan

Project Name
TWIN VILLA - SESEH

Architect

Structural Engineer

MEP Engineer

Landscape Designer

Interior Designer

Lighting Designer

Submitted To
Mayan Revah

Project Number:

Date
16/11/2022

Approved by

Drawn by

Sheet Title

TWIN VILLA

Sheet Number:

WINDOW 3-4

Scale **1:100**

Issue Number **FOR REFERENCE ONLY**

Issue Date: **16/11/2022**

DISCLAIMER!
 PLEASE REFER TO STRUCTURE & MEP
 DRAWINGS FOR DETAIL.



General Notes

1. Do not scale drawings.
2. Dimensions do not include finishes thickness (if otherwise mentioned).
3. All dimensions shall be verified on site before proceeding with the work.
4. Architect shall be notified in writing of any discrepancies.
5. Any areas in the sheet are approximate and indicative only.

Revision	Date	Reason of Issue	Checked

WD-5

WD-6

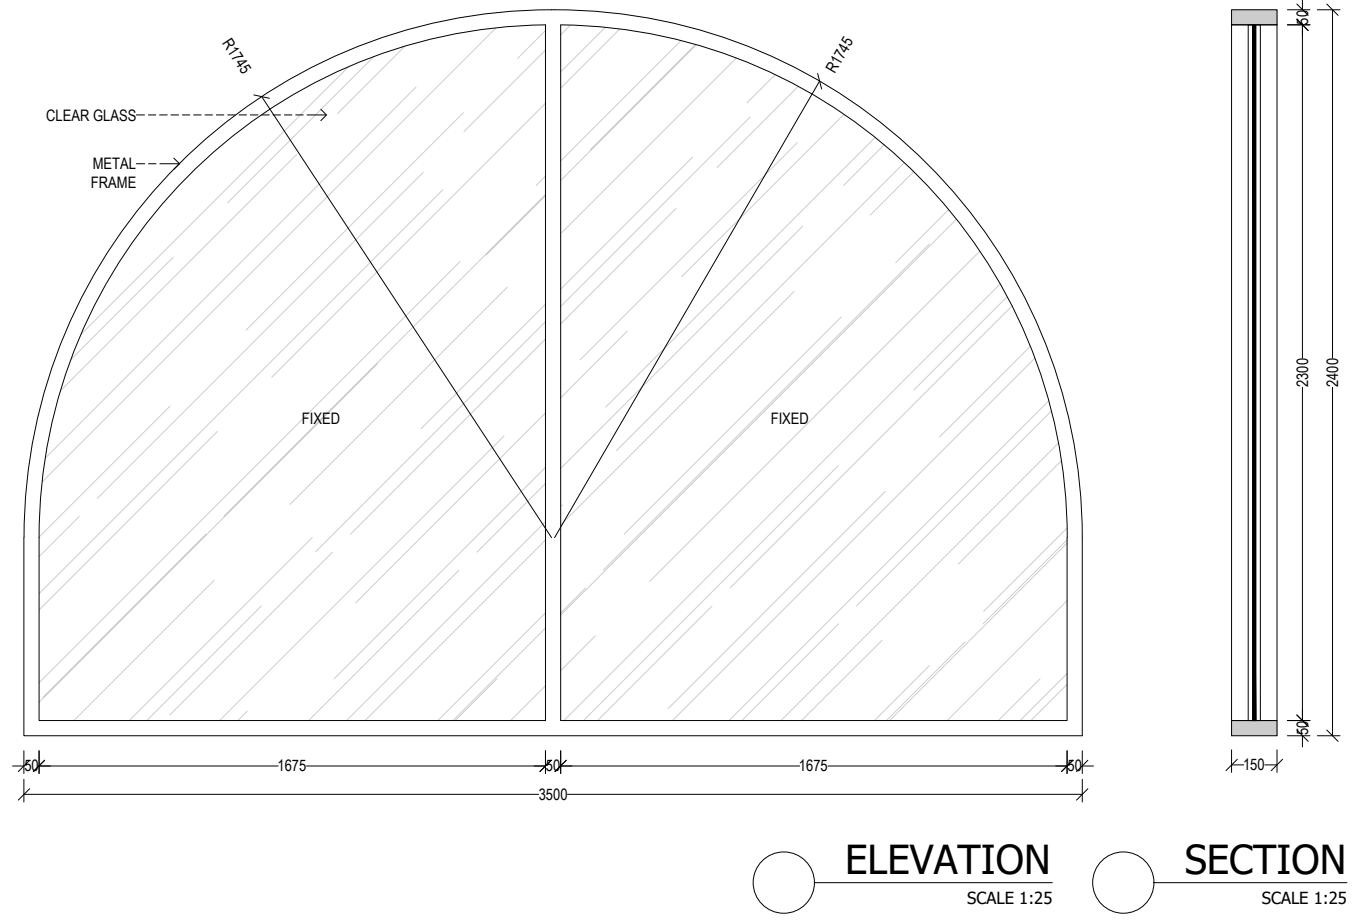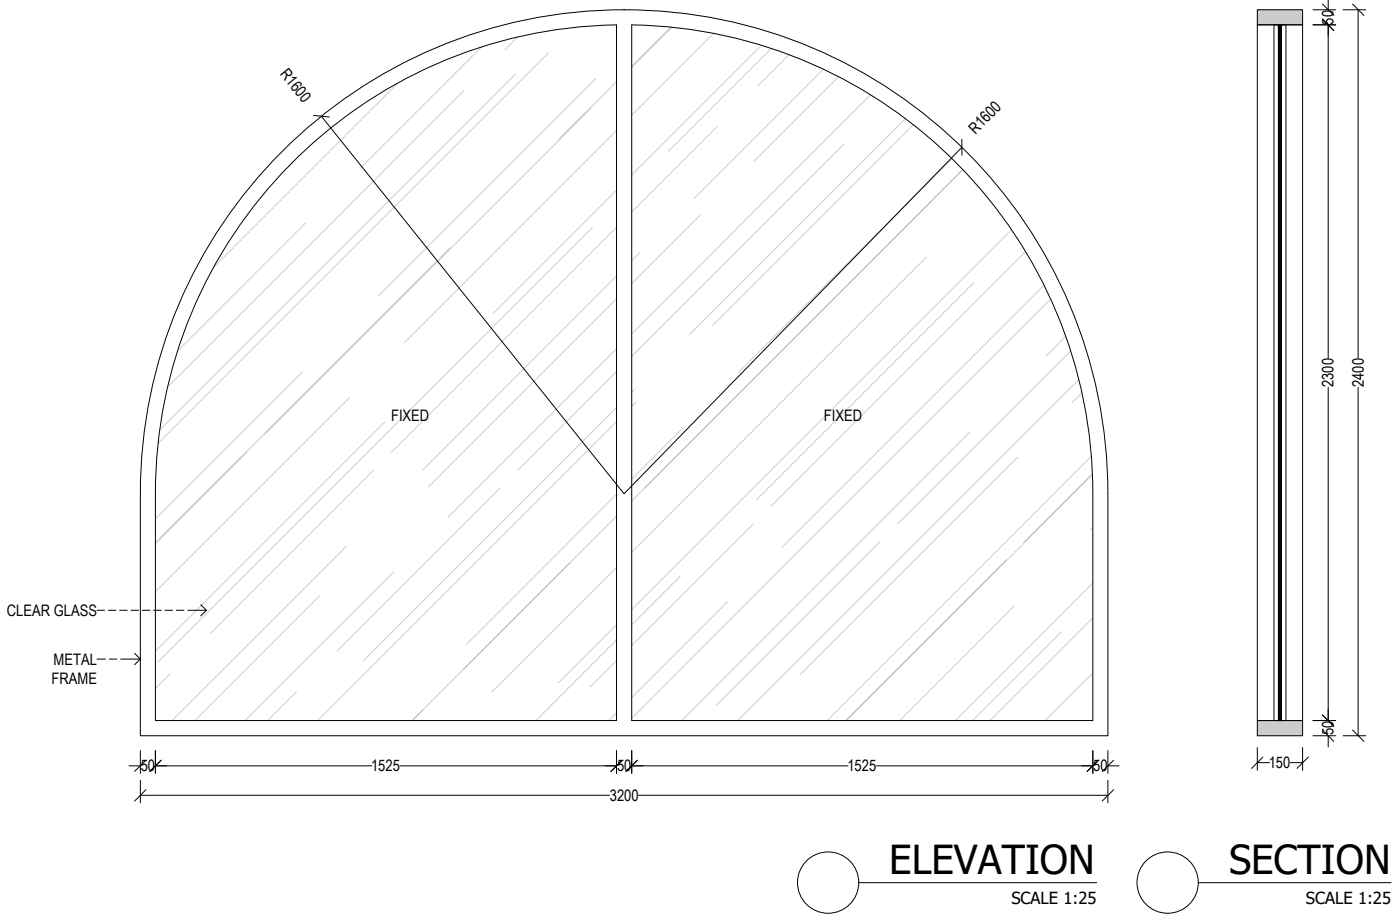

Key Plan

Project Name
 TWIN VILLA - SESEH

Architect

Structural Engineer

MEP Engineer

Landscape Designer

Interior Designer

Lighting Designer

Submitted To
 Mayan Revah

Project Number:

Date
 16/11/2022

Approved by

Drawn by

Sheet Title
 TWIN VILLA

Sheet Number:
 WINDOW 5-6

Scale **1:100**


Issue Number **FOR REFERENCE ONLY**

Issue Date: **16/11/2022**


DISCLAIMER!
PLEASE REFER TO STRUCTURE & MEP
DRAWINGS FOR DETAIL.

- General Notes
1. Do not scale drawings.
 2. Dimensions do not include finishes thickness (if otherwise mentioned).
 3. All dimensions shall be verified on site before proceeding with the work.
 4. Architect shall be notified in writing of any discrepancies.
 5. Any areas in the sheet are approximate and indicative only.


Revision	Date	Reason of Issue	Checked

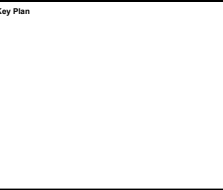

WD-7

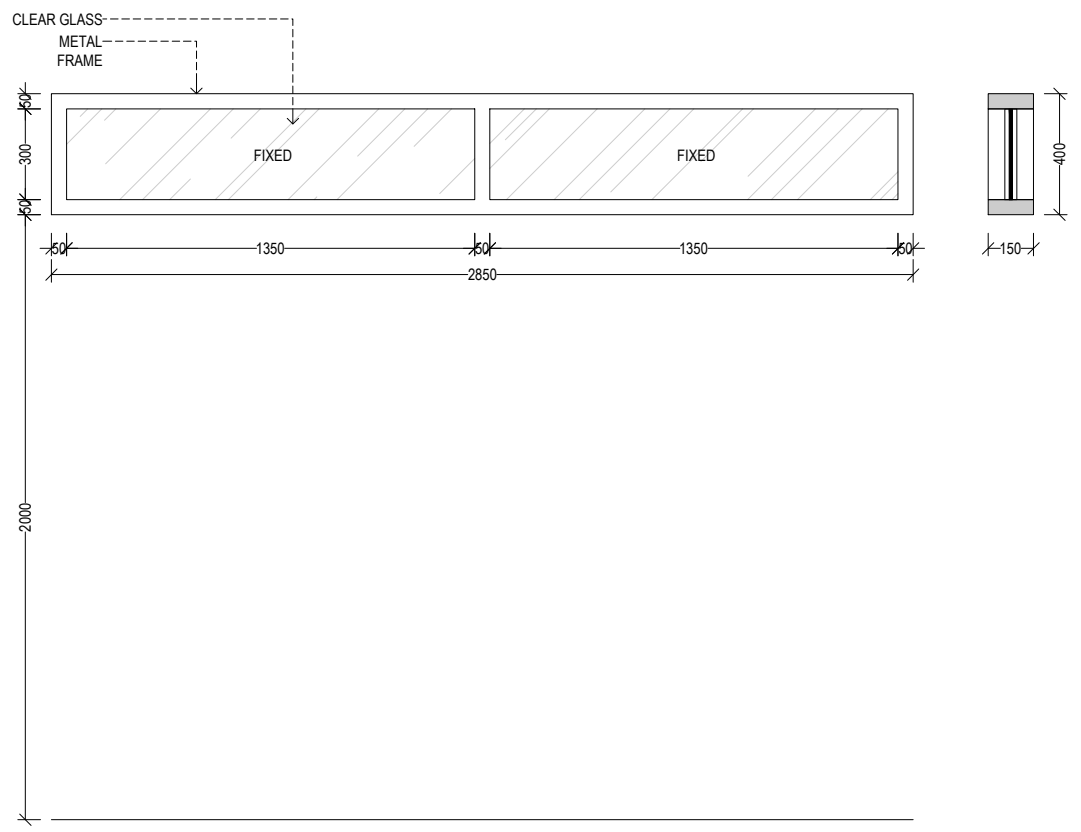


○ ELEVATION SCALE 1:25 ○ SECTION SCALE 1:25

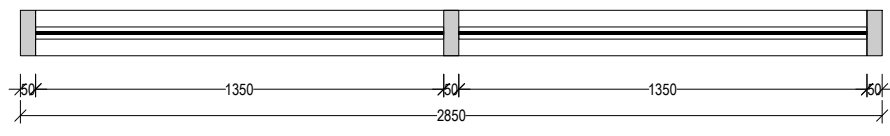


○ PLAN SCALE 1:25

WD-8

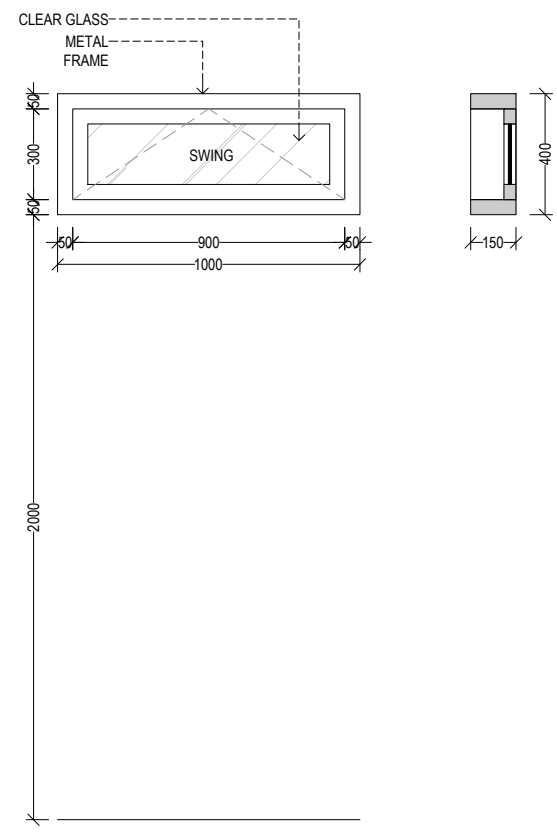

○ ELEVATION SCALE 1:25 ○ SECTION SCALE 1:25

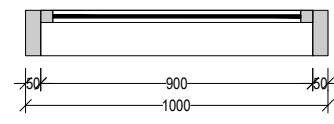

○ PLAN SCALE 1:25

Project Name
TWIN VILLA - SESEH

Architect

Structural Engineer

MEP Engineer

Landscape Designer

Interior Designer

Lighting Designer

Submitted To
Mayan Revah

Project Number:

Date
16/11/2022

Approved by

Drawn by

Sheet Title
TWIN VILLA

Sheet Number:
WINDOW 7-8

Scale **1:100**


Issue Number FOR REFERENCE ONLY

Issue Date: **16/11/2022**


TWIN VILLA - SESEH

INTERIOR DRAWING

DISCLAIMER!
PLEASE DO EXACT MEASUREMENT ON SITE
AND ADJUST WITH EQUIPMENT TO BE PRECISE

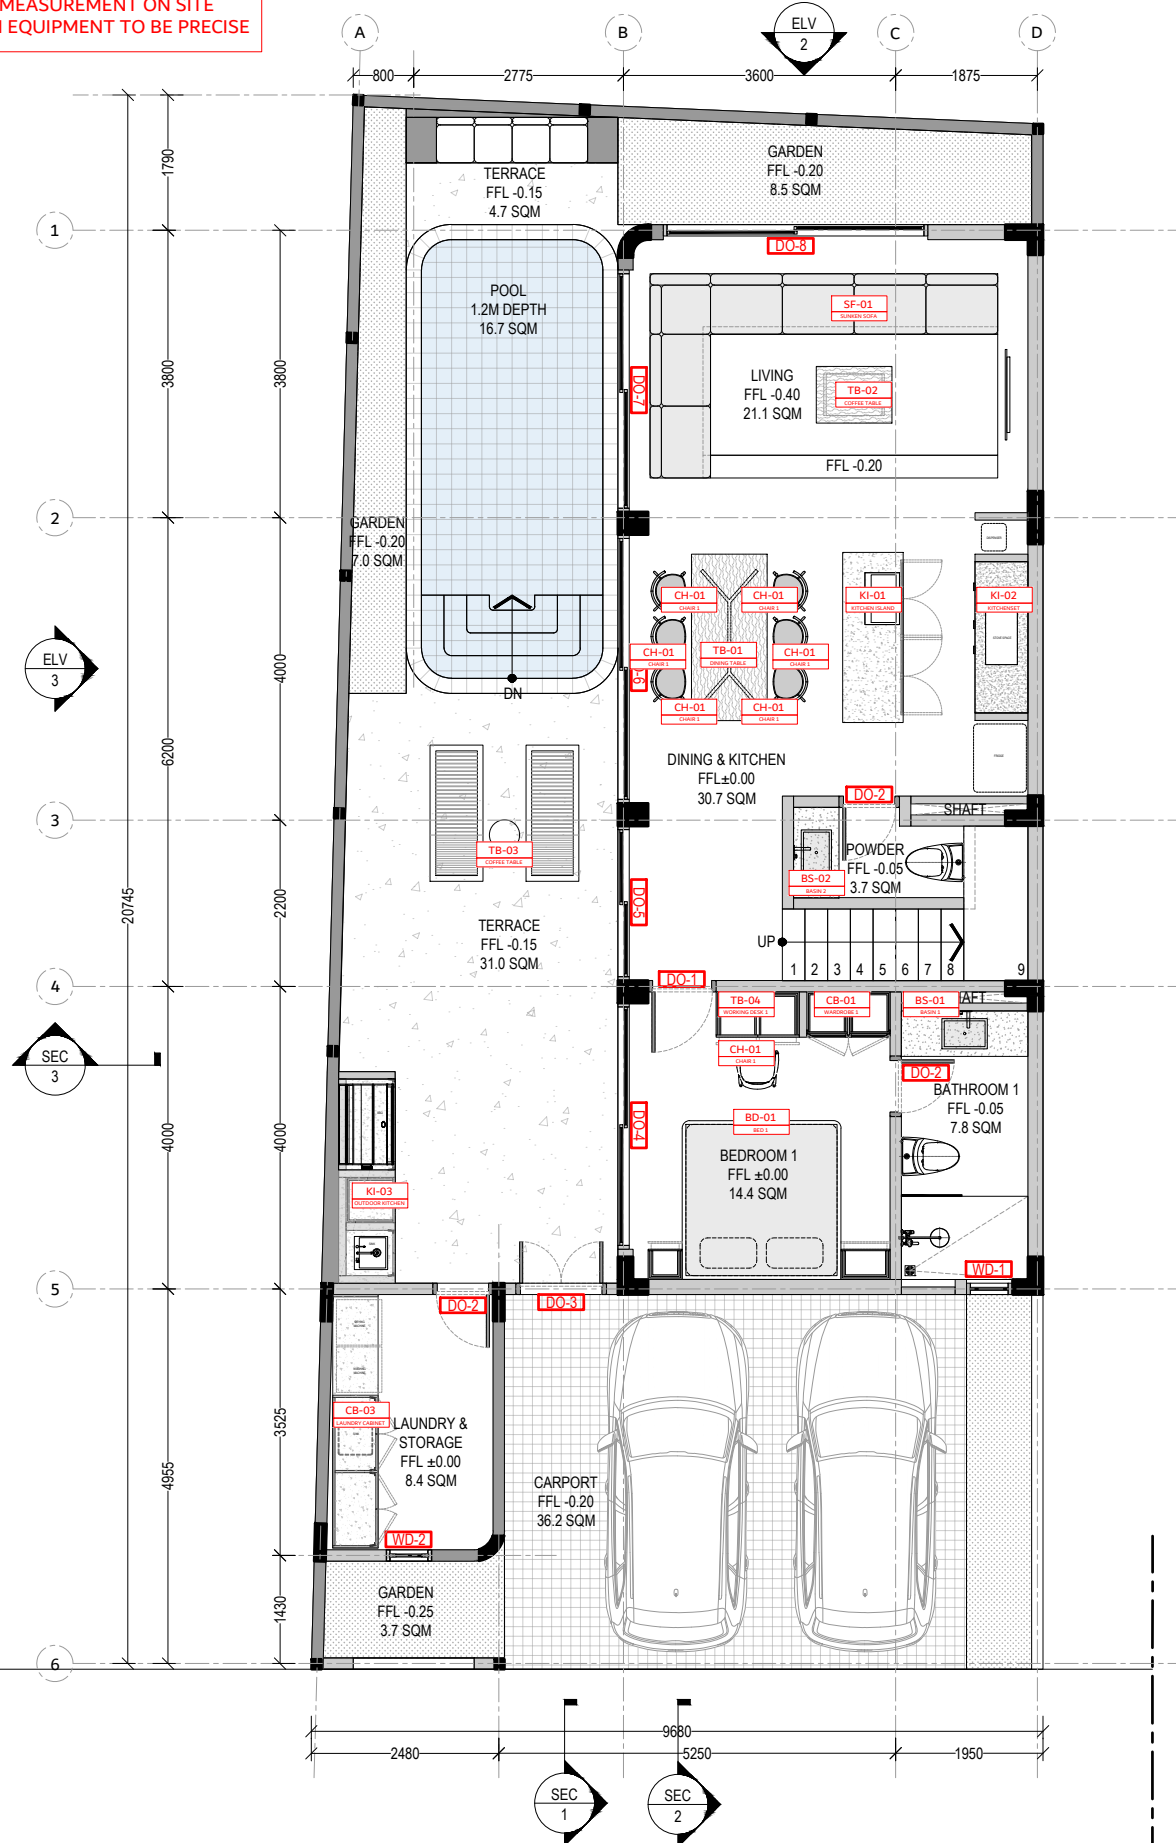

FURNITURE GF
SCALE 1:100

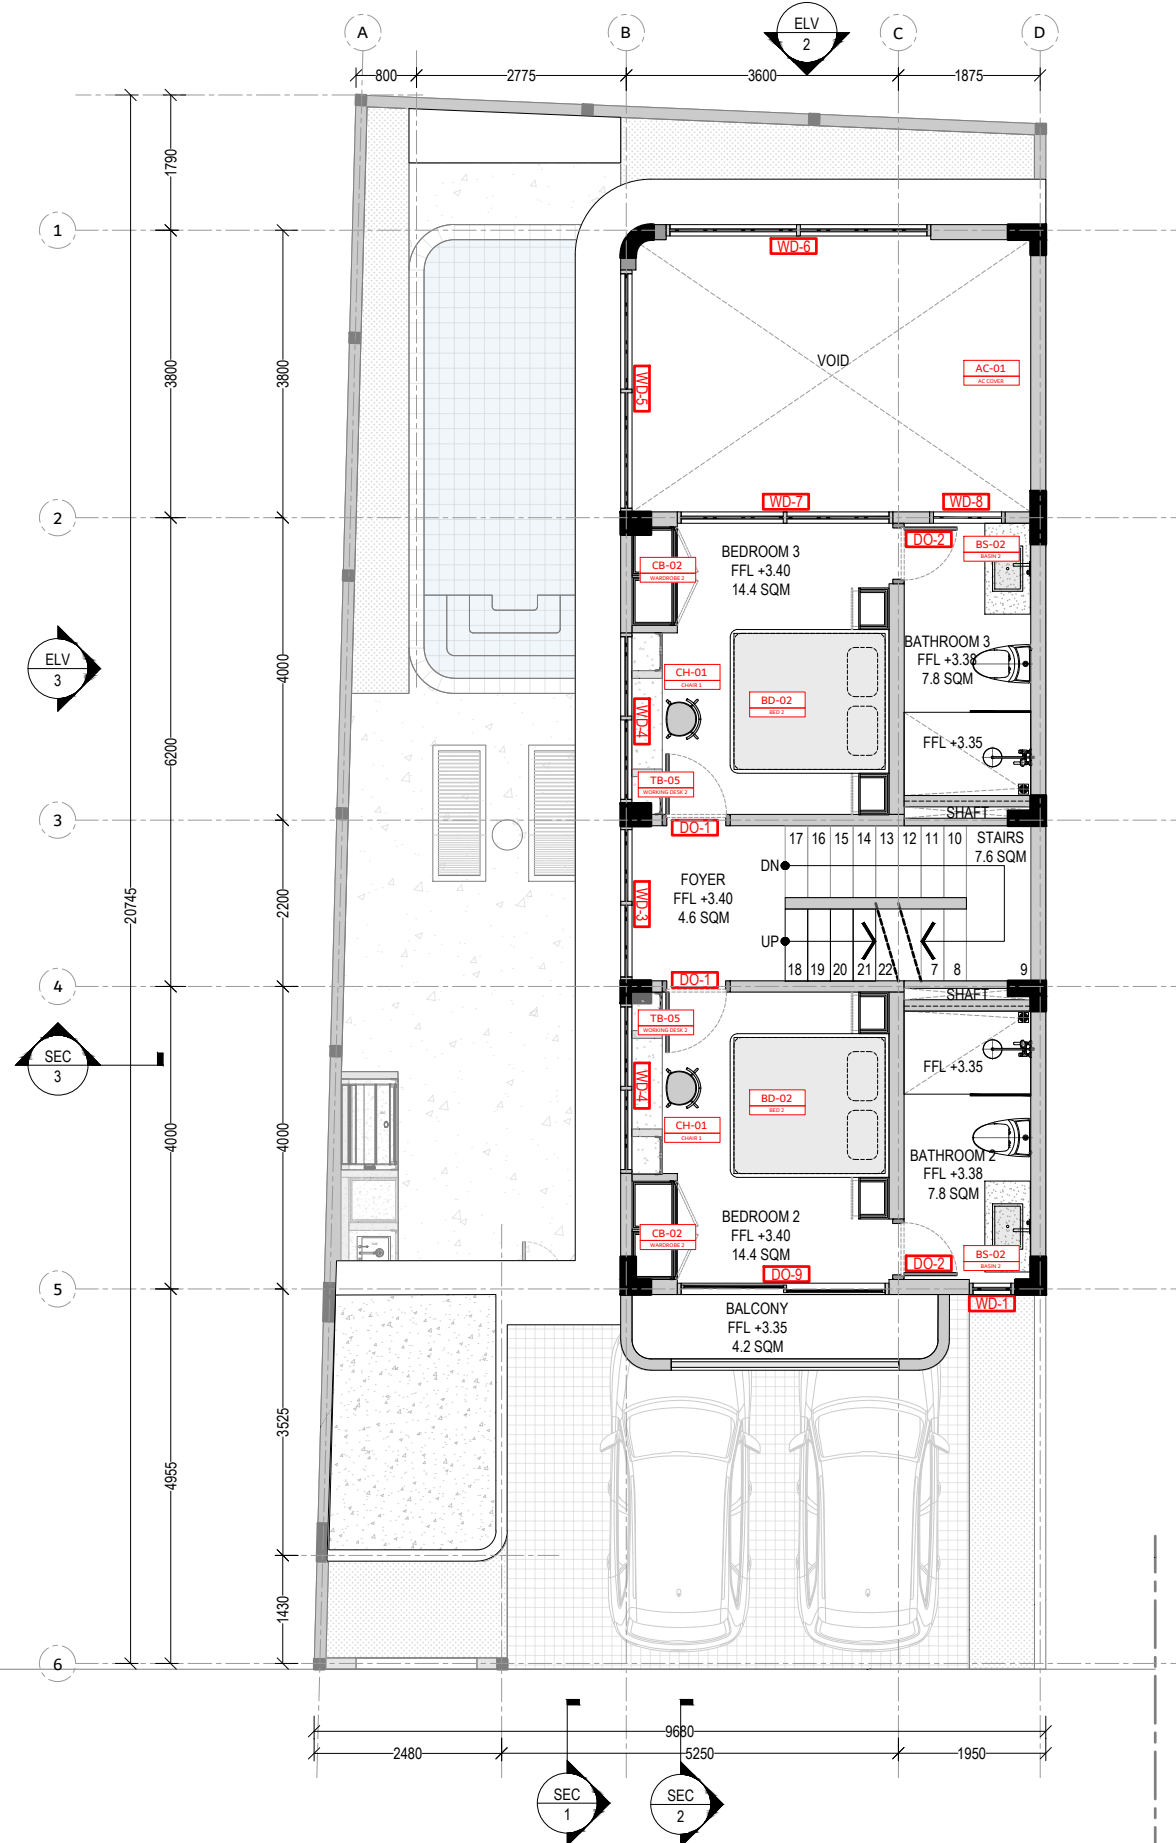

FURNITURE 1F
SCALE 1:100


- General Notes
1. Do not scale drawings.
 2. Dimensions do not include finishes thickness (if otherwise mentioned).
 3. All dimensions shall be verified on site before proceeding with the work.
 4. Architect shall be notified in writing of any discrepancies.
 5. Any areas in the sheet are approximate and indicative only.

Revision	Date	Reason of Issue	Checked


Key Plan

Project Name	TWIN VILLA - SESEH
Architect	
Structural Engineer	
MEP Engineer	
Landscape Designer	
Interior Designer	
Lighting Designer	
Submitted To	Mayan Revah
Project Number:	
Date	11/05/2024
Approved by	
Drawn by	
Sheet Title	TWIN VILLA
Sheet Number:	FURNITURE GF-1F
Scale	1:100
Issue Number	FOR REFERENCE ONLY
Issue Date:	11/05/2024

DISCLAIMER!
PLEASE DO EXACT MEASUREMENT ON SITE
AND ADJUST WITH EQUIPMENT TO BE PRECISE

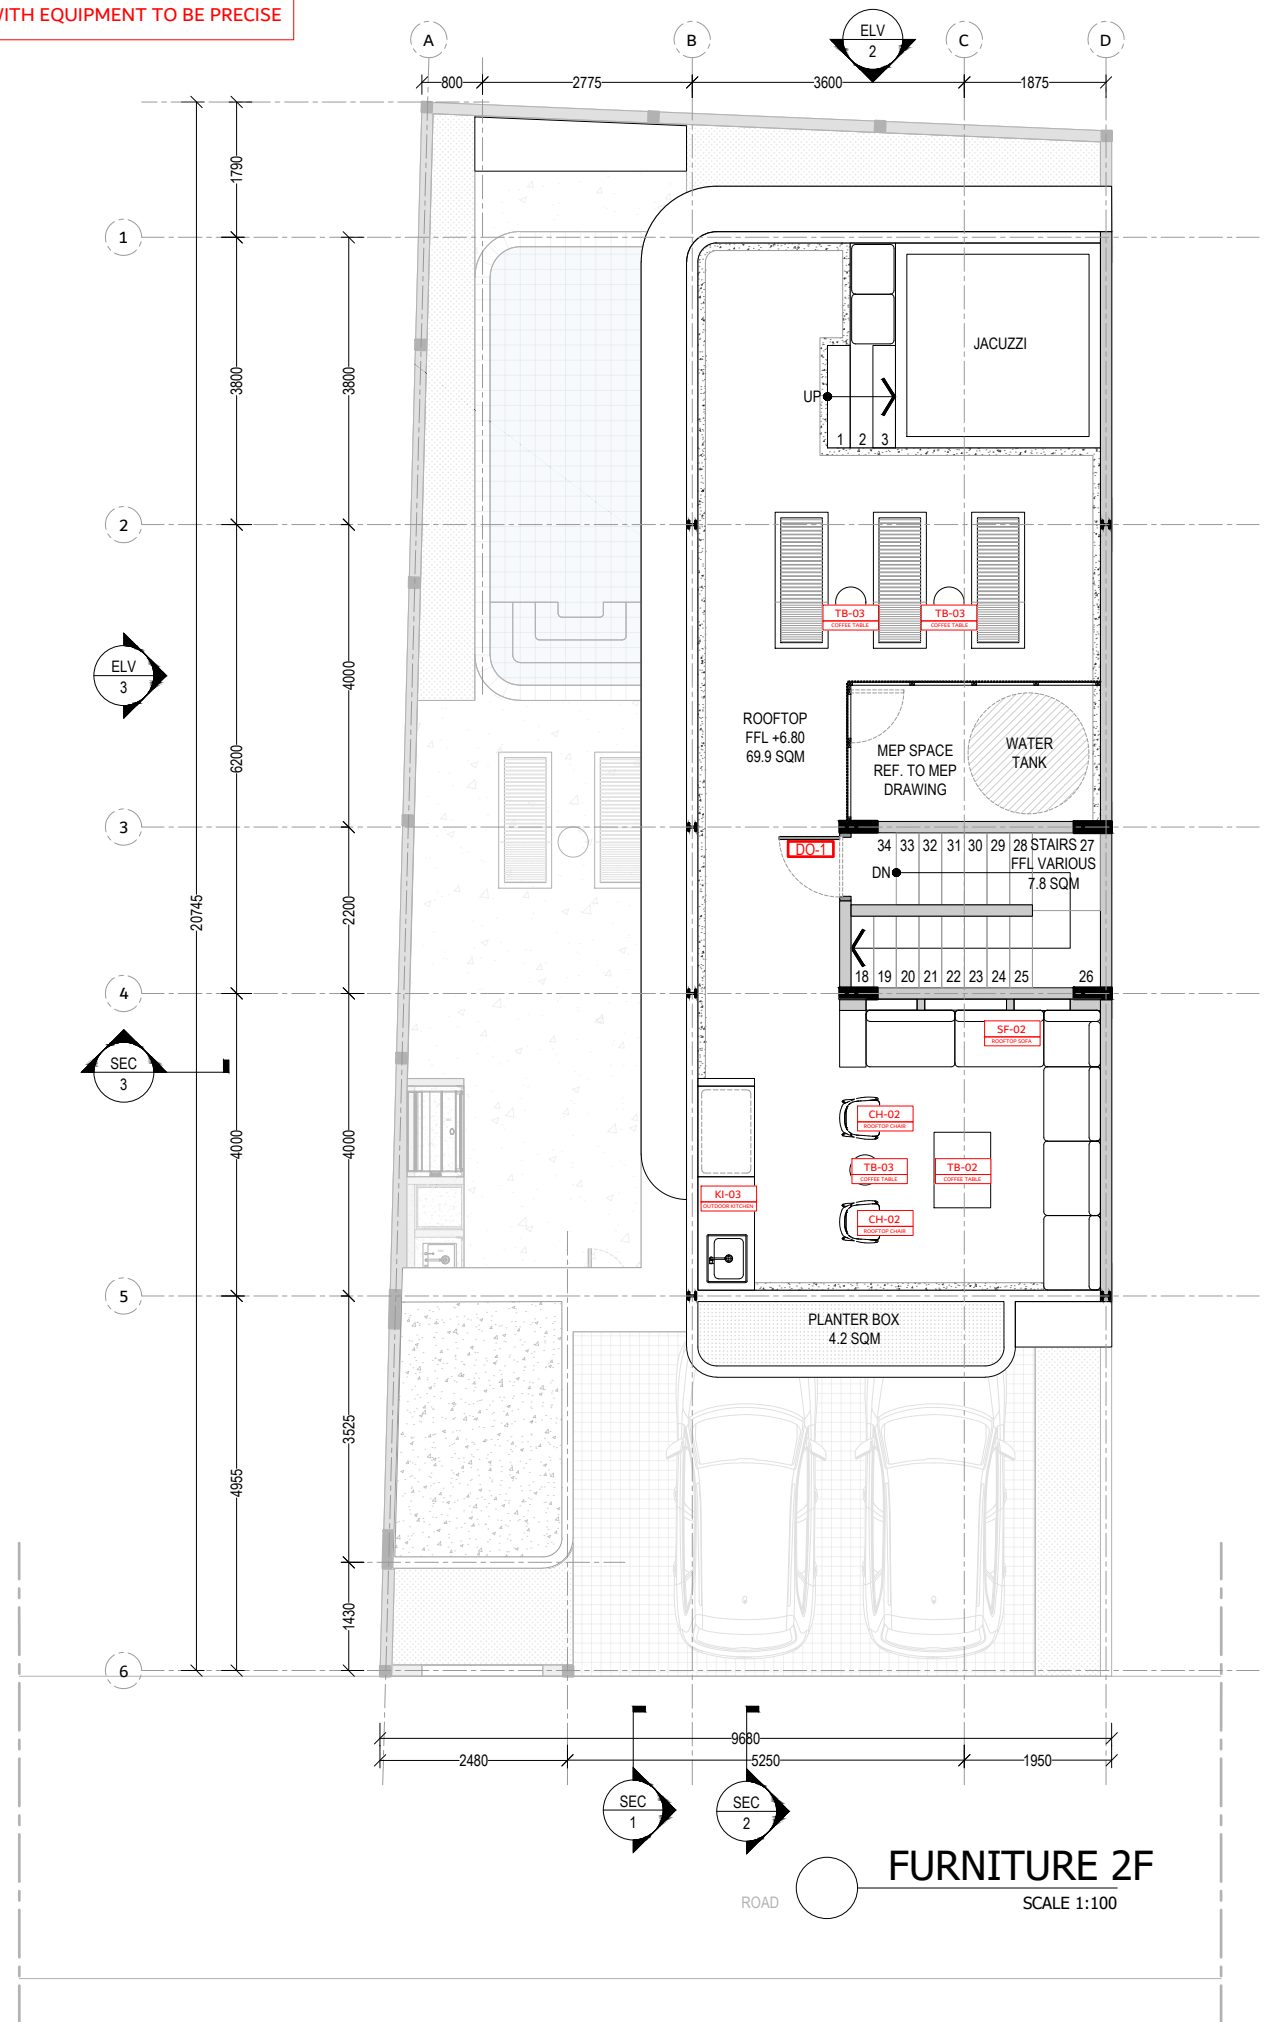

FURNITURE 2F
SCALE 1:100

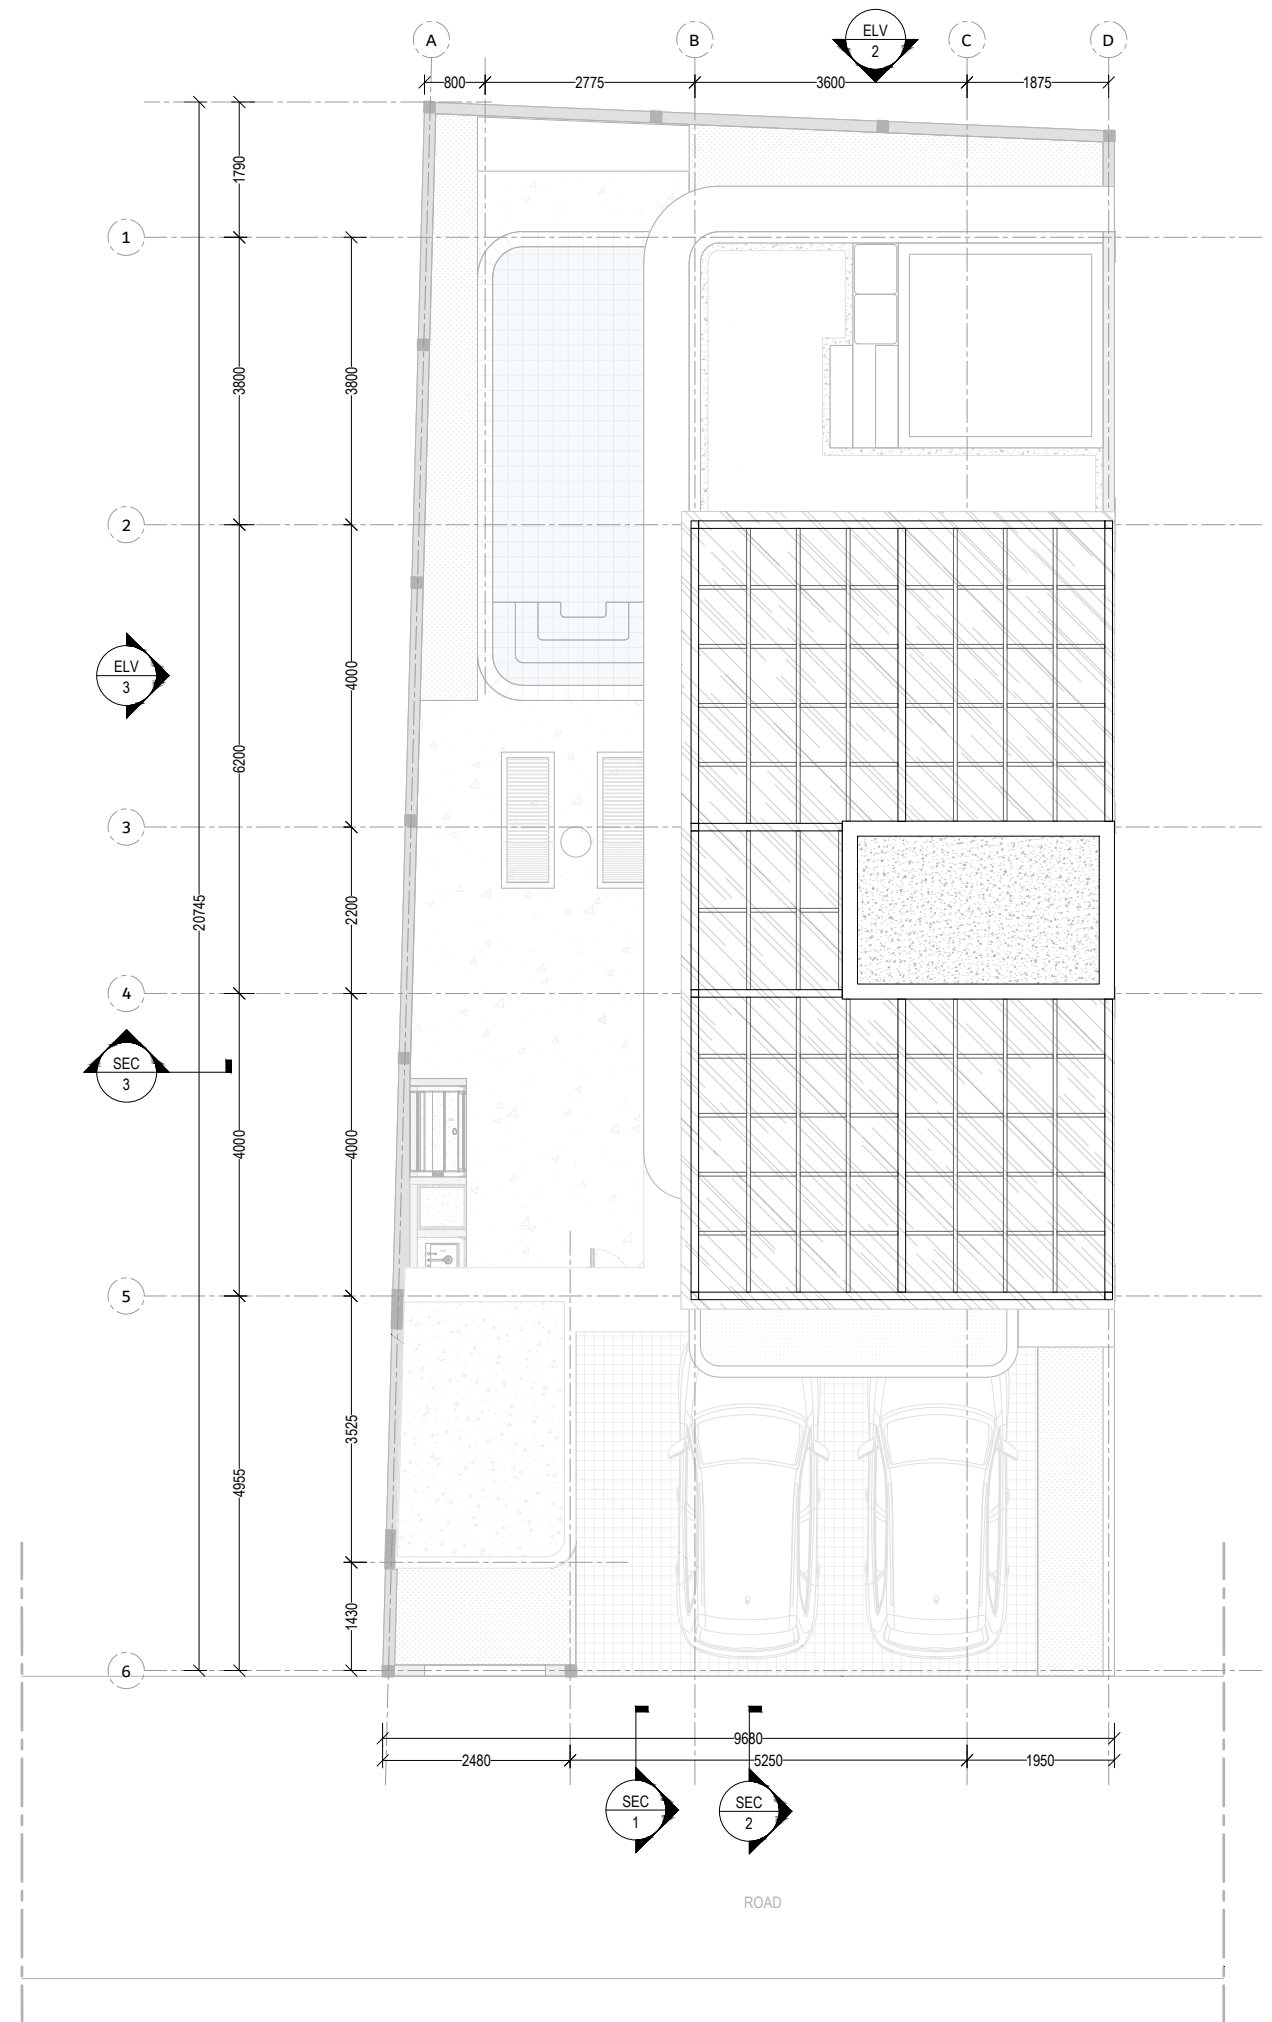

General Notes
1. Do not scale drawings.
2. Dimensions do not include finishes thickness (If otherwise mentioned).
3. All dimensions shall be verified on site before proceeding with the work.
4. Architect shall be notified in writing of any discrepancies.
5. Any areas in the sheet are approximate and indicative only.

Revision	Date	Reason of Issue	Checked

Key Plan

Project Name
TWIN VILLA - SESEH

Architect

Structural Engineer

MEP Engineer

Landscape Designer

Interior Designer

Lighting Designer

Submitted To
Mayan Revah

Project Number:

Date
11/05/2024

Approved by

Drawn by

Sheet Title
TWIN VILLA


Sheet Number:
FURNITURE 2F

Scale
1:100

Issue Number
FOR REFERENCE ONLY

Issue Date:
11/05/2024


DISCLAIMER!
PLEASE DO EXACT MEASUREMENT ON SITE
AND ADJUST WITH EQUIPMENT TO BE PRECISE

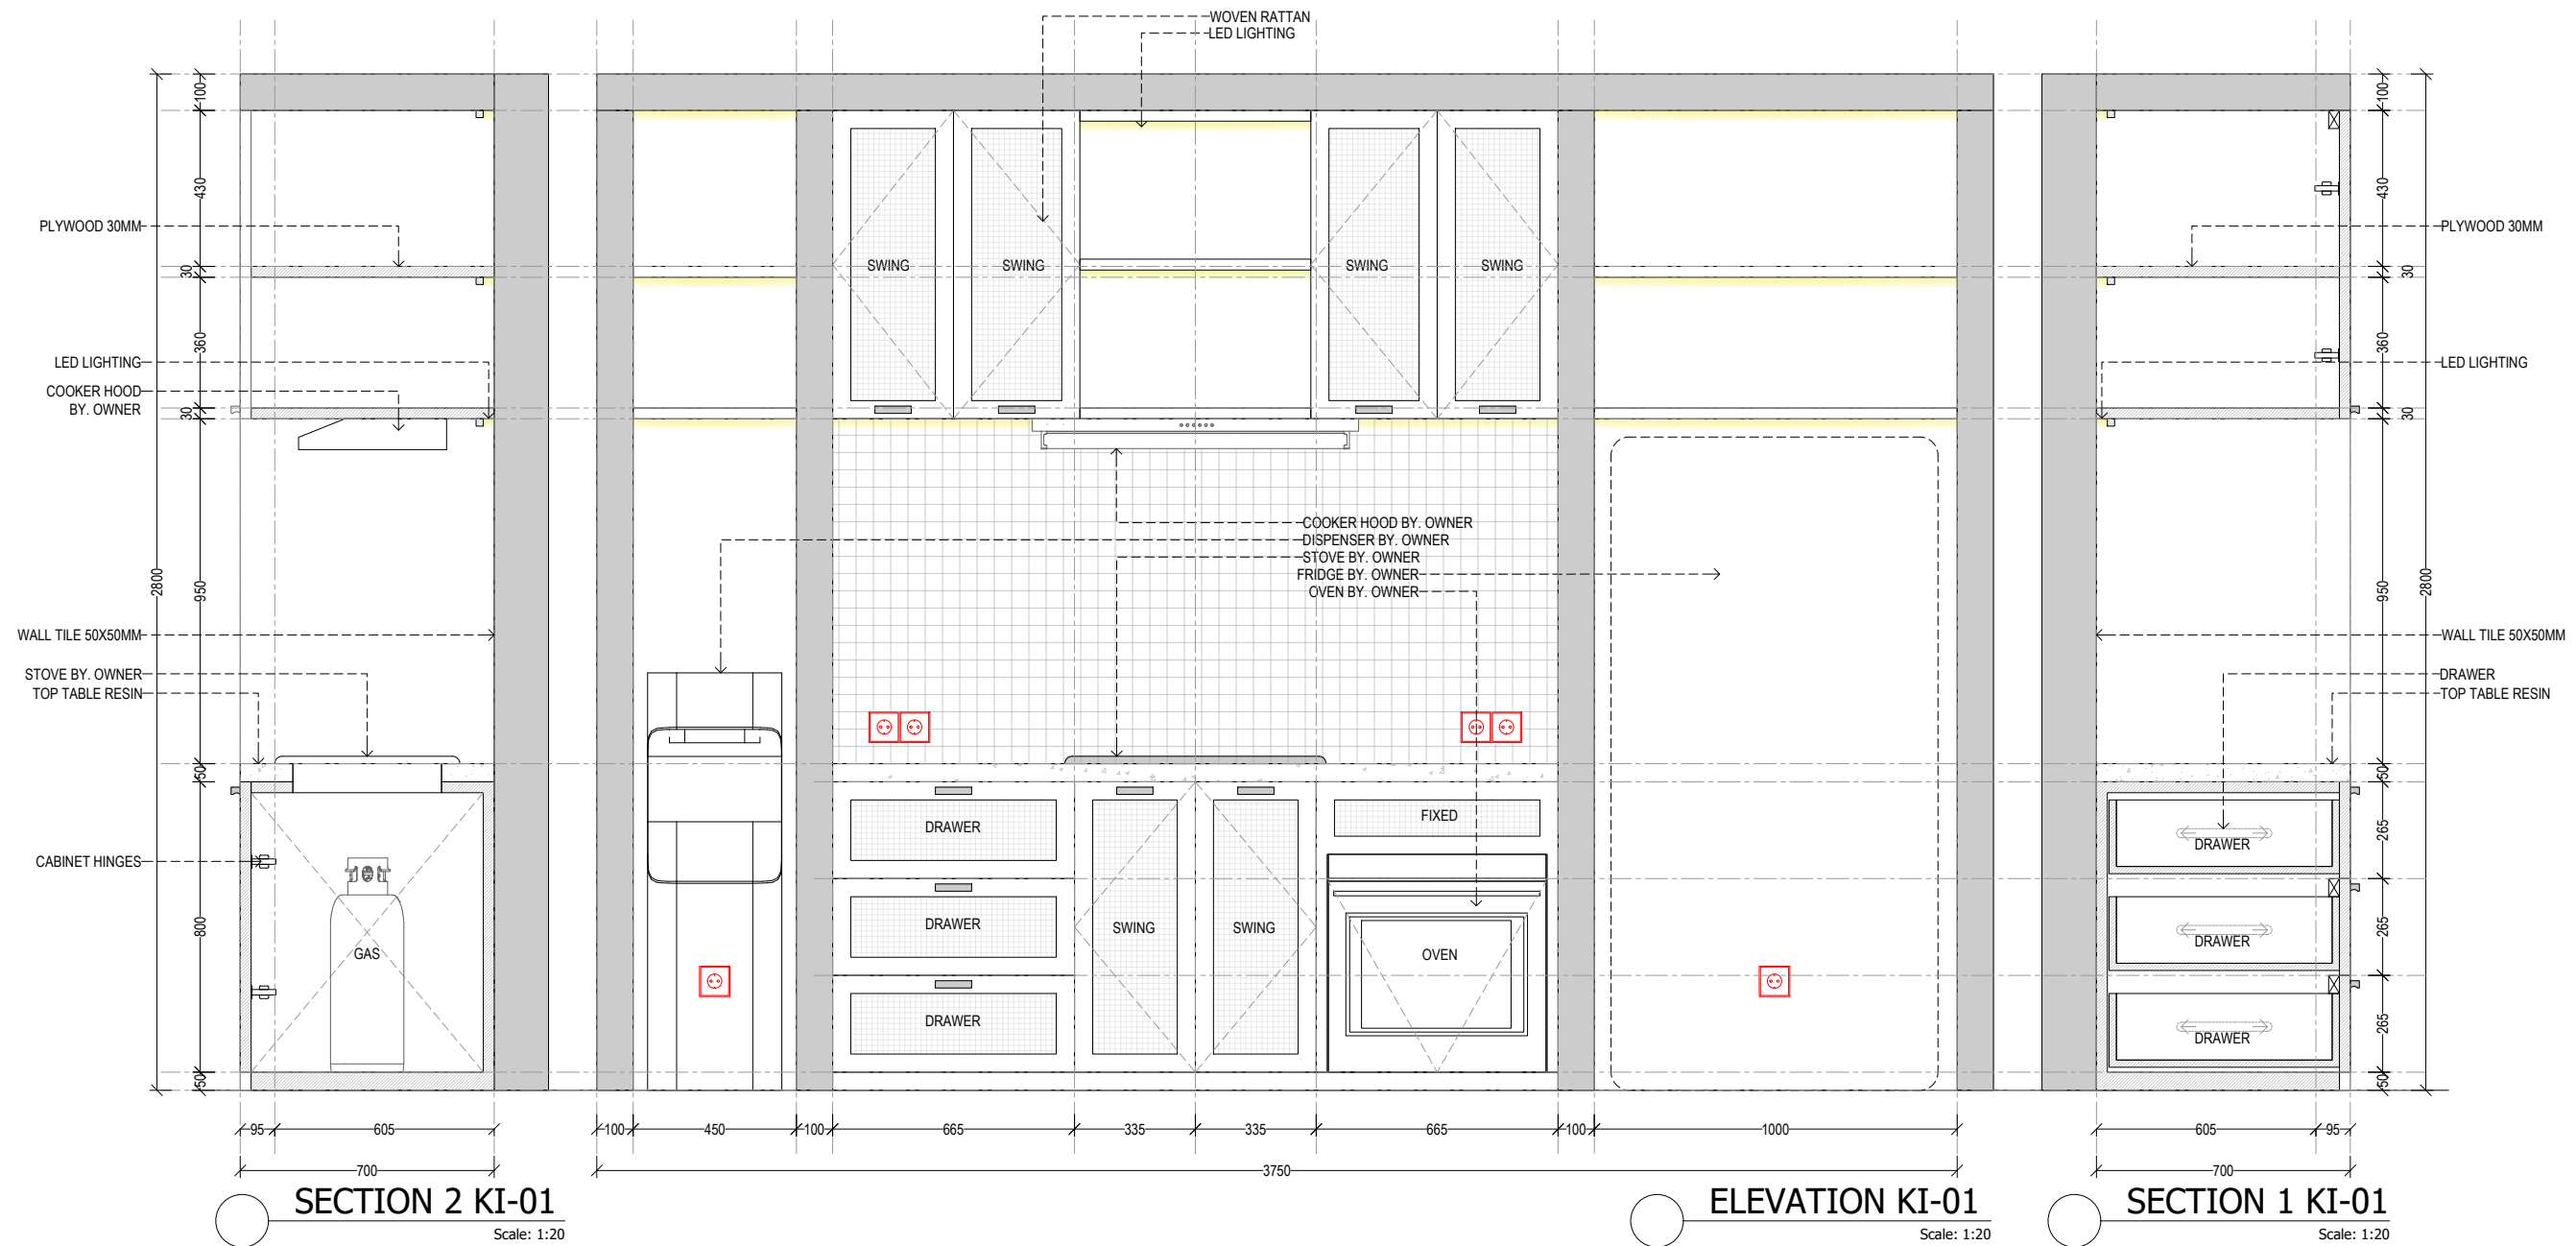

SECTION 2 KI-01
Scale: 1:20

ELEVATION KI-01
Scale: 1:20

SECTION 1 KI-01
Scale: 1:20

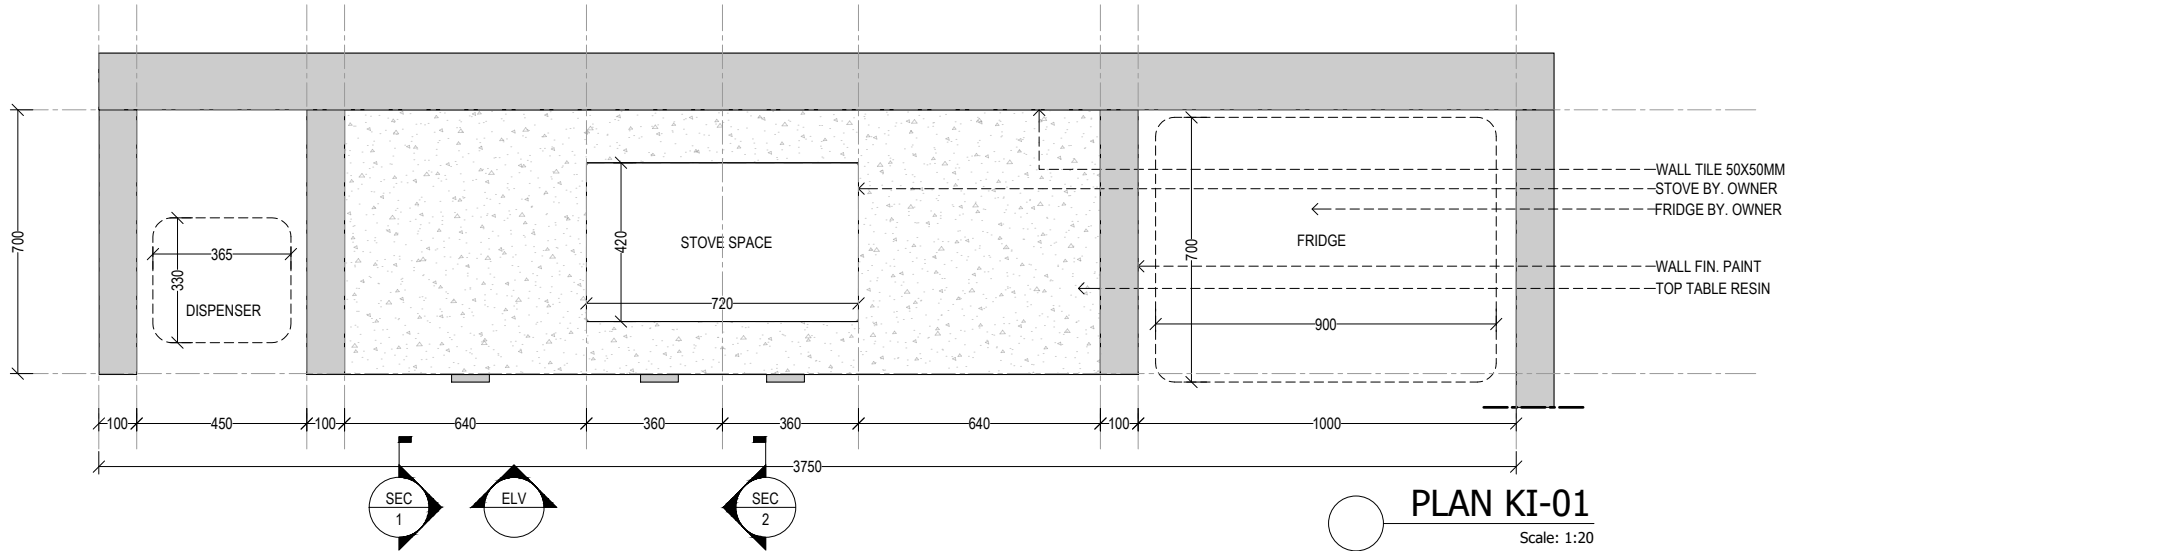

PLAN KI-01
Scale: 1:20

General Notes
1. Do not scale drawings.
2. Dimensions do not include finishes thickness (if otherwise mentioned).
3. All dimensions shall be verified on site before proceeding with the work.
4. Architect shall be notified in writing of any discrepancies.
5. Any areas in the sheet are approximate and indicative only.

Revision	Date	Reason of Issue	Checked

Project Name
TWIN VILLA - SESEH

Architect

Structural Engineer

MEP Engineer

Landscape Designer

Interior Designer

Lighting Designer

Submitted To
Mayan Revah

Project Number:
Date
11/05/2024

Approved by



Drawn by

Sheet Title
TWIN VILLA


Sheet Number:
KI-01

Scale **1:100**
Issue Number **FOR REFERENCE ONLY**
Issue Date **11/05/2024**


DISCLAIMER!
PLEASE DO EXACT MEASUREMENT ON SITE
AND ADJUST WITH EQUIPMENT TO BE PRECISE

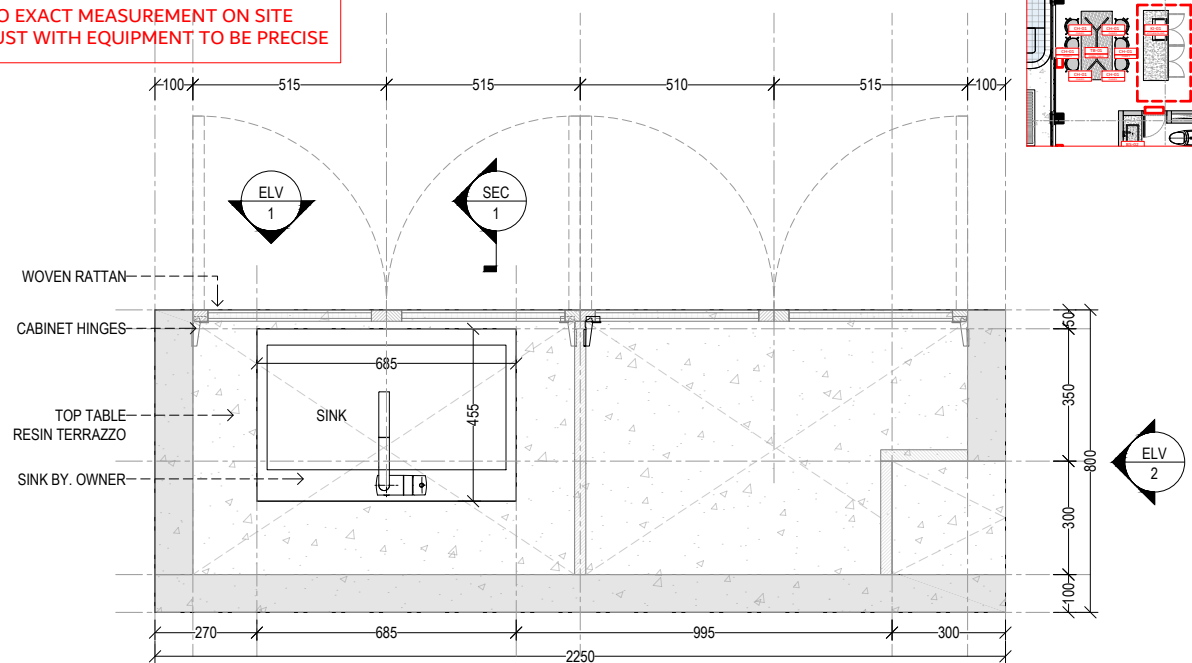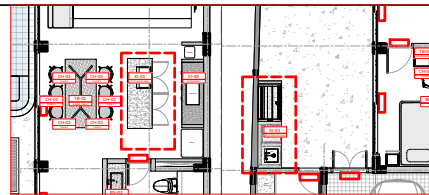

PLAN KI-02
Scale: 1:20

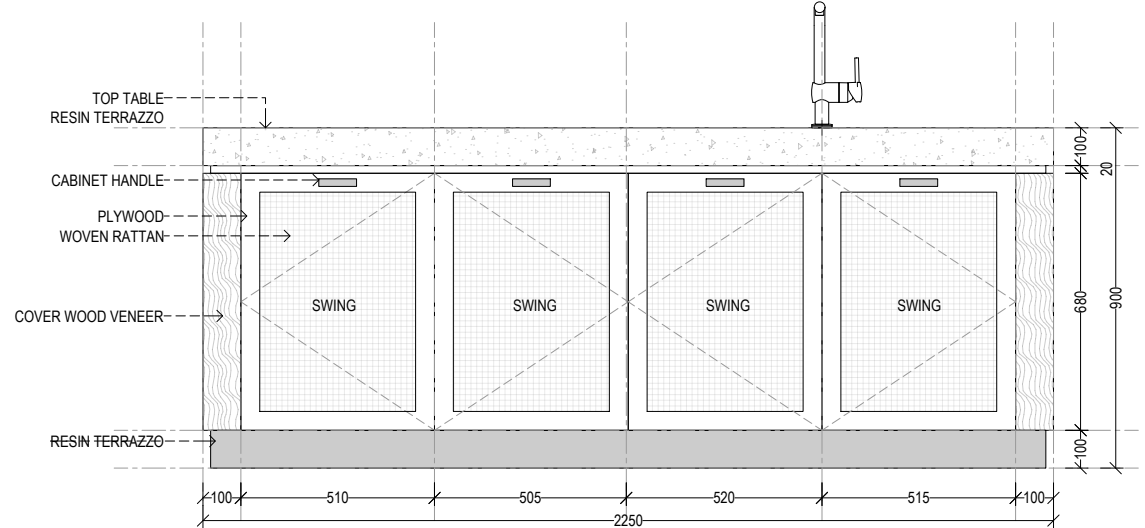


ELEVATION 1 KI-02
Scale: 1:20

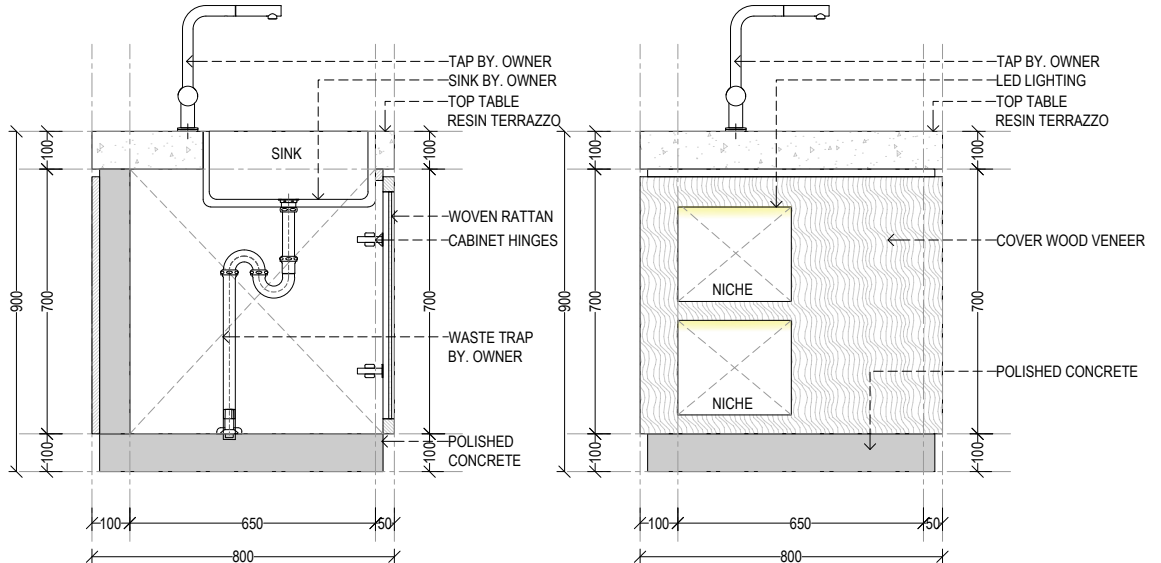


SECTION KI-02
Scale: 1:20


ELEVATION 2 KI-02
Scale: 1:20

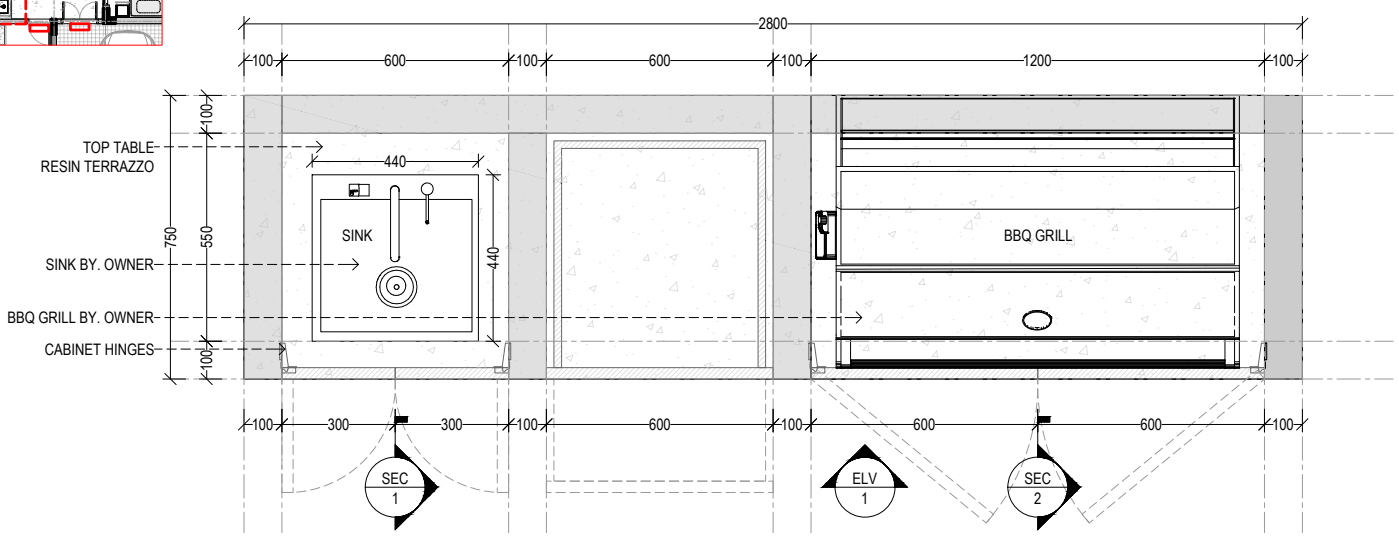


PLAN KI-03
Scale: 1:20

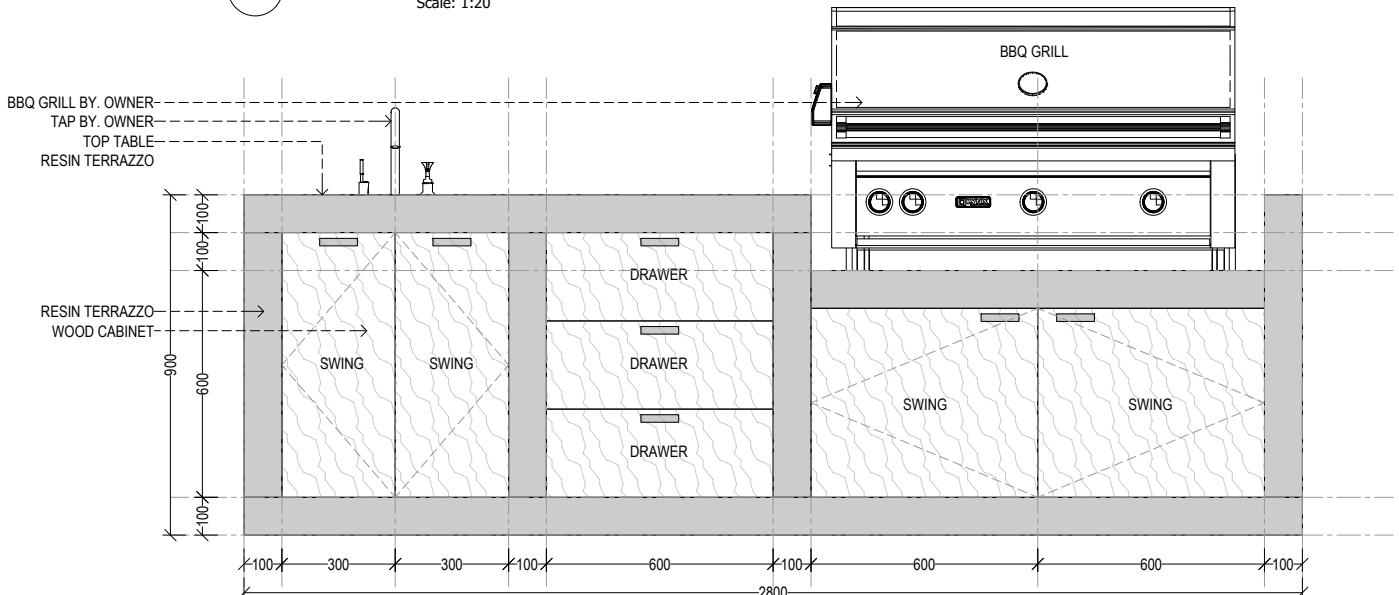

ELEVATION KI-03
Scale: 1:20

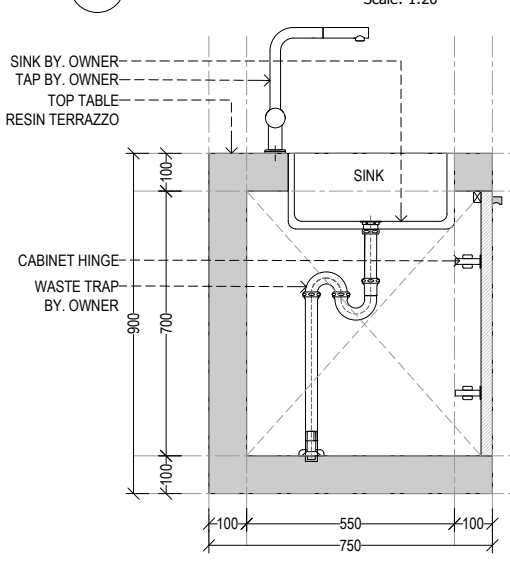

SECTION 1 KI-03
Scale: 1:20

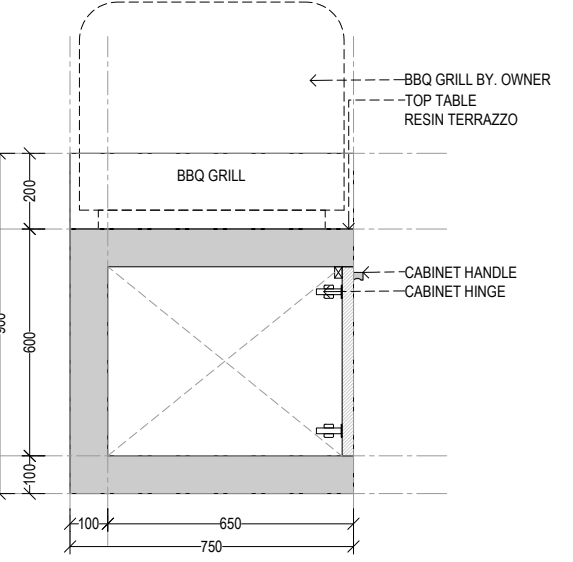

SECTION 2 KI-03
Scale: 1:20

General Notes
1. Do not scale drawings.
2. Dimensions do not include finishes thickness (if otherwise mentioned).
3. All dimensions shall be verified on site before proceeding with the work.
4. Architect shall be notified in writing of any discrepancies.
5. Any areas in the sheet are approximate and indicative only.

Revision	Date	Reason of Issue	Checked

Key Plan

Project Name
TWIN VILLA - SESEH

Architect

Structural Engineer

MEP Engineer

Landscape Designer

Interior Designer

Lighting Designer

Submitted To
Mayan Revah

Project Number:

Date
11/05/2024

Approved by

Drawn by

Sheet Title
TWIN VILLA

Sheet Number:
KI-02 & KI-03

Scale 1:100
Issue Number FOR REFERENCE ONLY
Issue Date 11/05/2024

DISCLAIMER!
PLEASE DO EXACT MEASUREMENT ON SITE
AND ADJUST WITH EQUIPMENT TO BE PRECISE

- General Notes
- 1. Do not scale drawings.
 - 2. Dimensions do not include finishes thickness (if otherwise mentioned).
 - 3. All dimensions shall be verified on site before proceeding with the work.
 - 4. Architect shall be notified in writing of any discrepancies.
 - 5. Any areas in the sheet are approximate and indicative only.

Revision	Date	Reason of Issue	Checked

Key Plan

Project Name
TWIN VILLA - SESEH

Architect

Structural Engineer

MEP Engineer

Landscape Designer

Interior Designer

Lighting Designer

Submitted To
Mayan Revah

Project Number:

Date
11/05/2024

Approved by

Drawn by





Sheet Title
TWIN VILLA

Sheet Number:
CH

Scale: **1:100**





Issue Number: **FOR REFERENCE ONLY**

Issue Date: **11/05/2024**

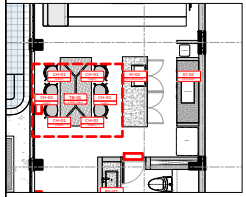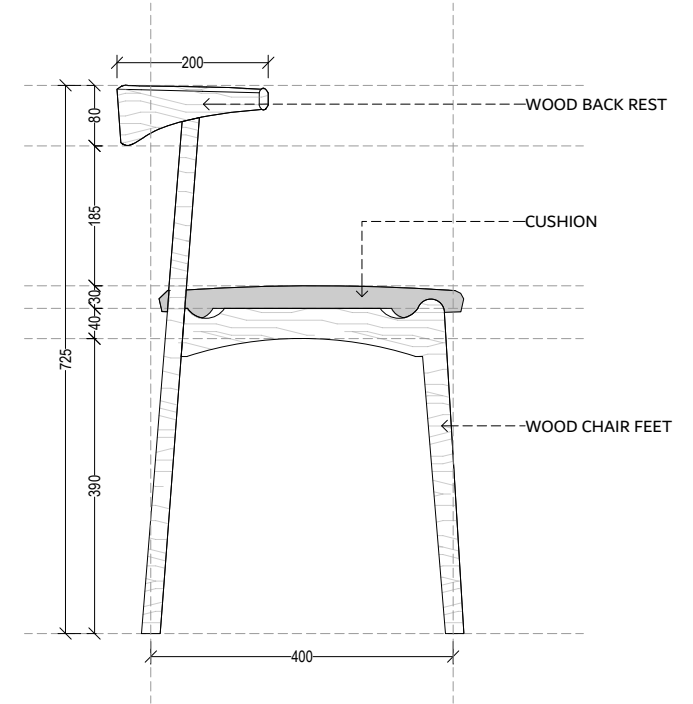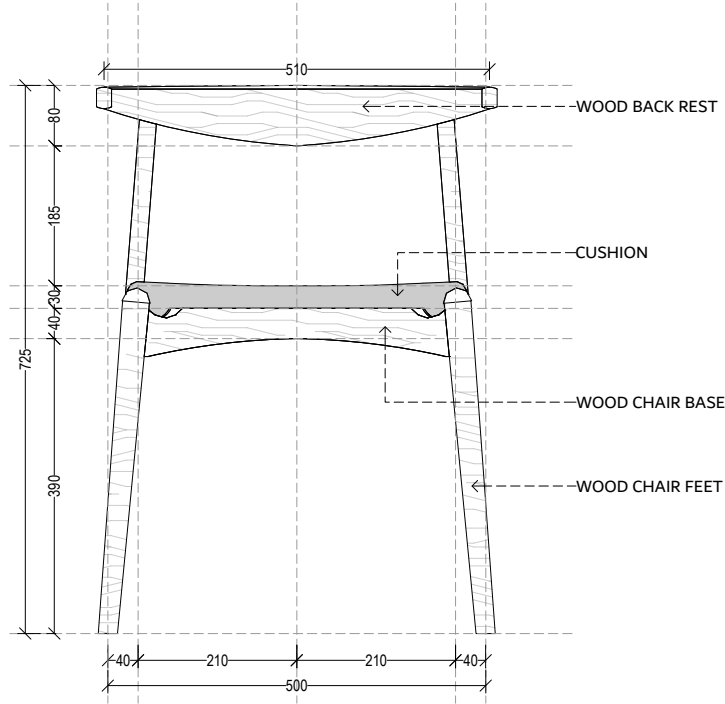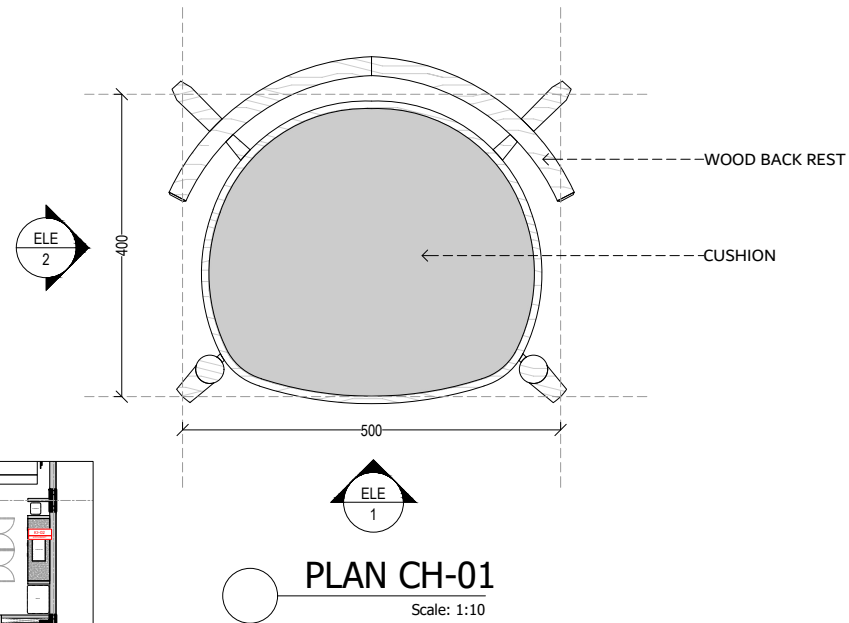

ELEVATION 1 CH-01
Scale: 1:10


ELEVATION 2 CH-01
Scale: 1:10

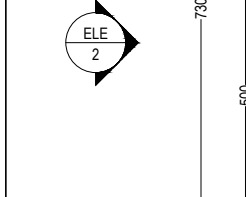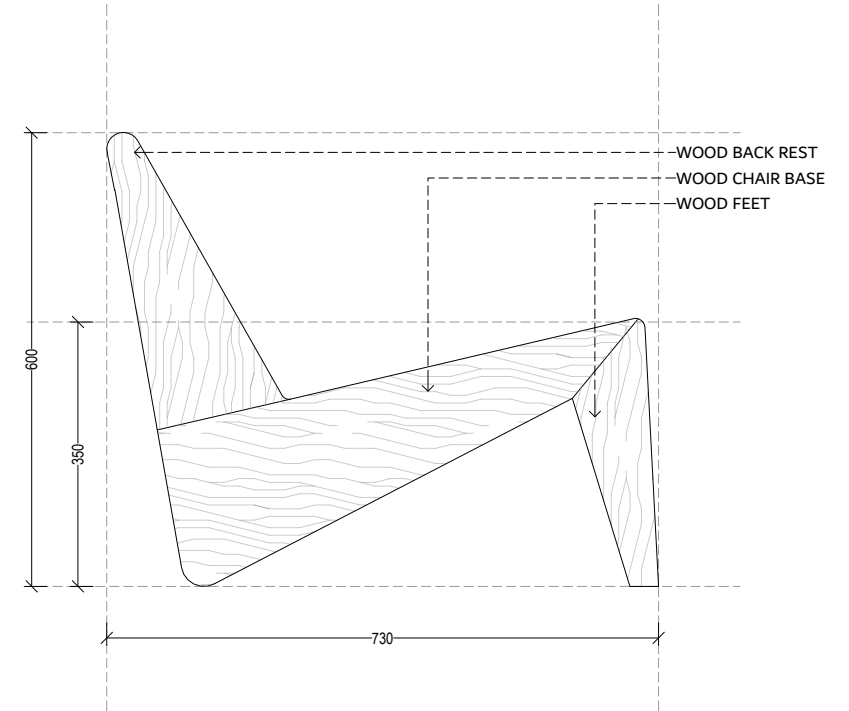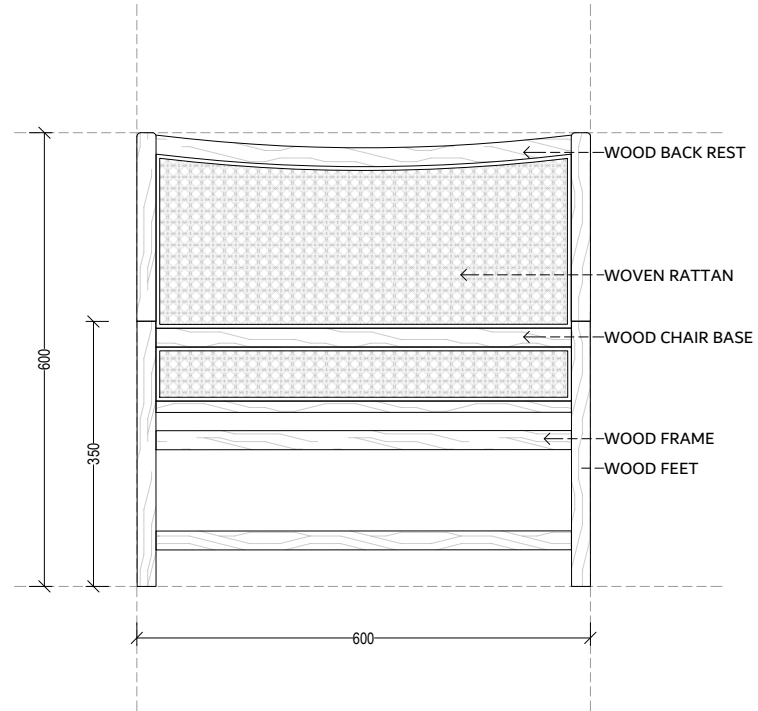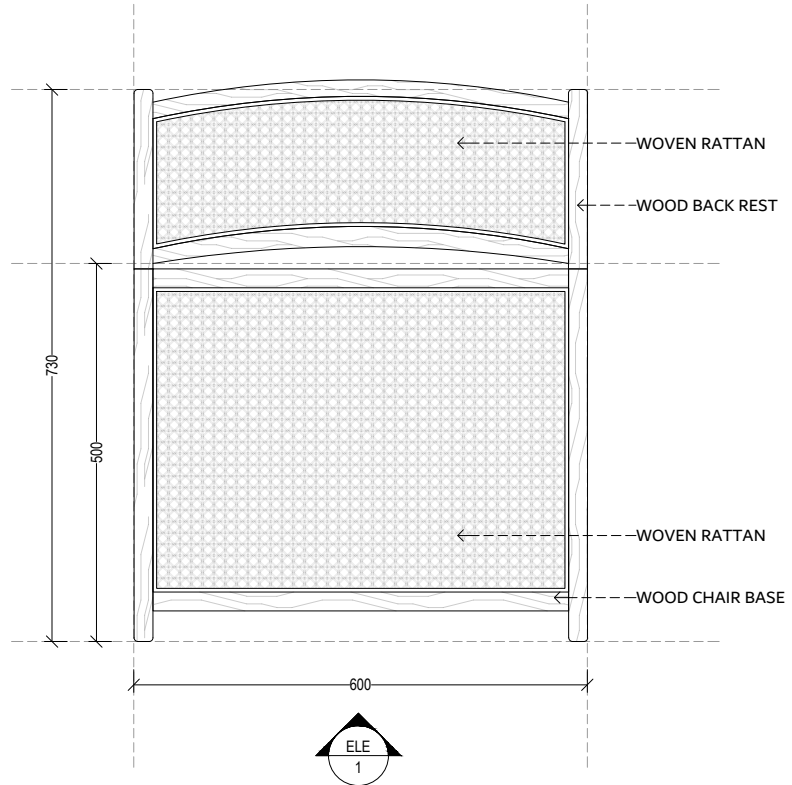




PLAN CH-02
Scale: 1:10

ELEVATION 1 CH-02
Scale: 1:10

ELEVATION 2 CH-02
Scale: 1:10

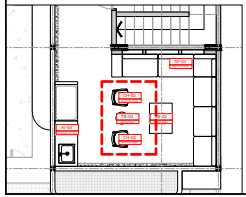


DISCLAIMER!
 PLEASE DO EXACT MEASUREMENT ON SITE
 AND ADJUST WITH EQUIPMENT TO BE PRECISE

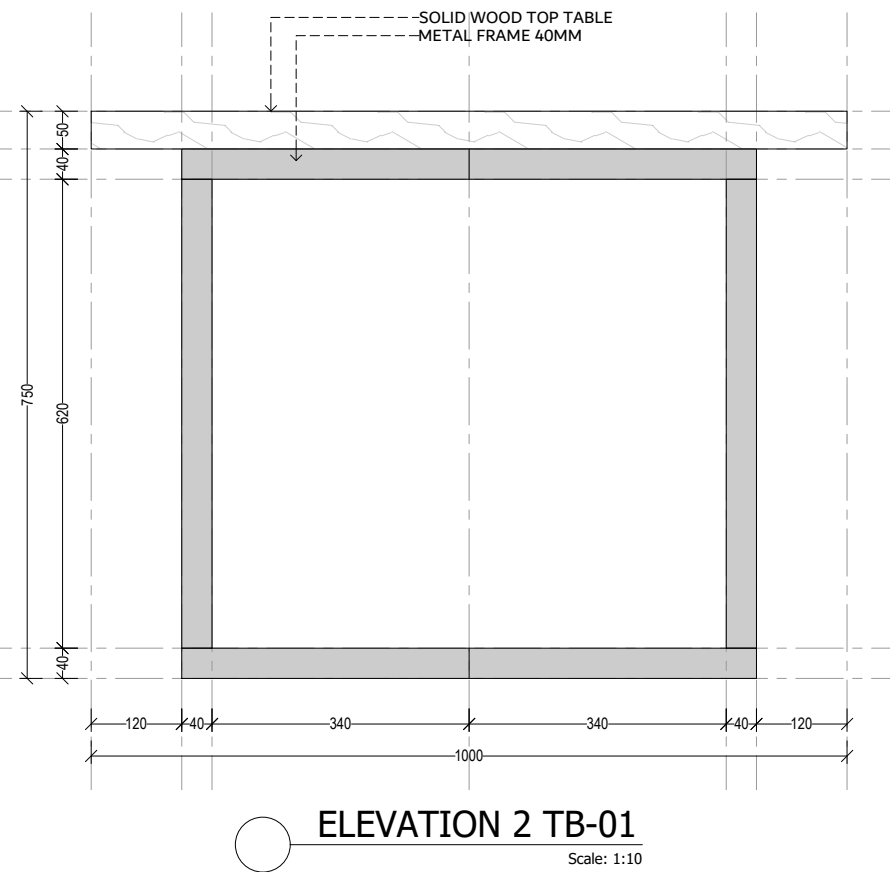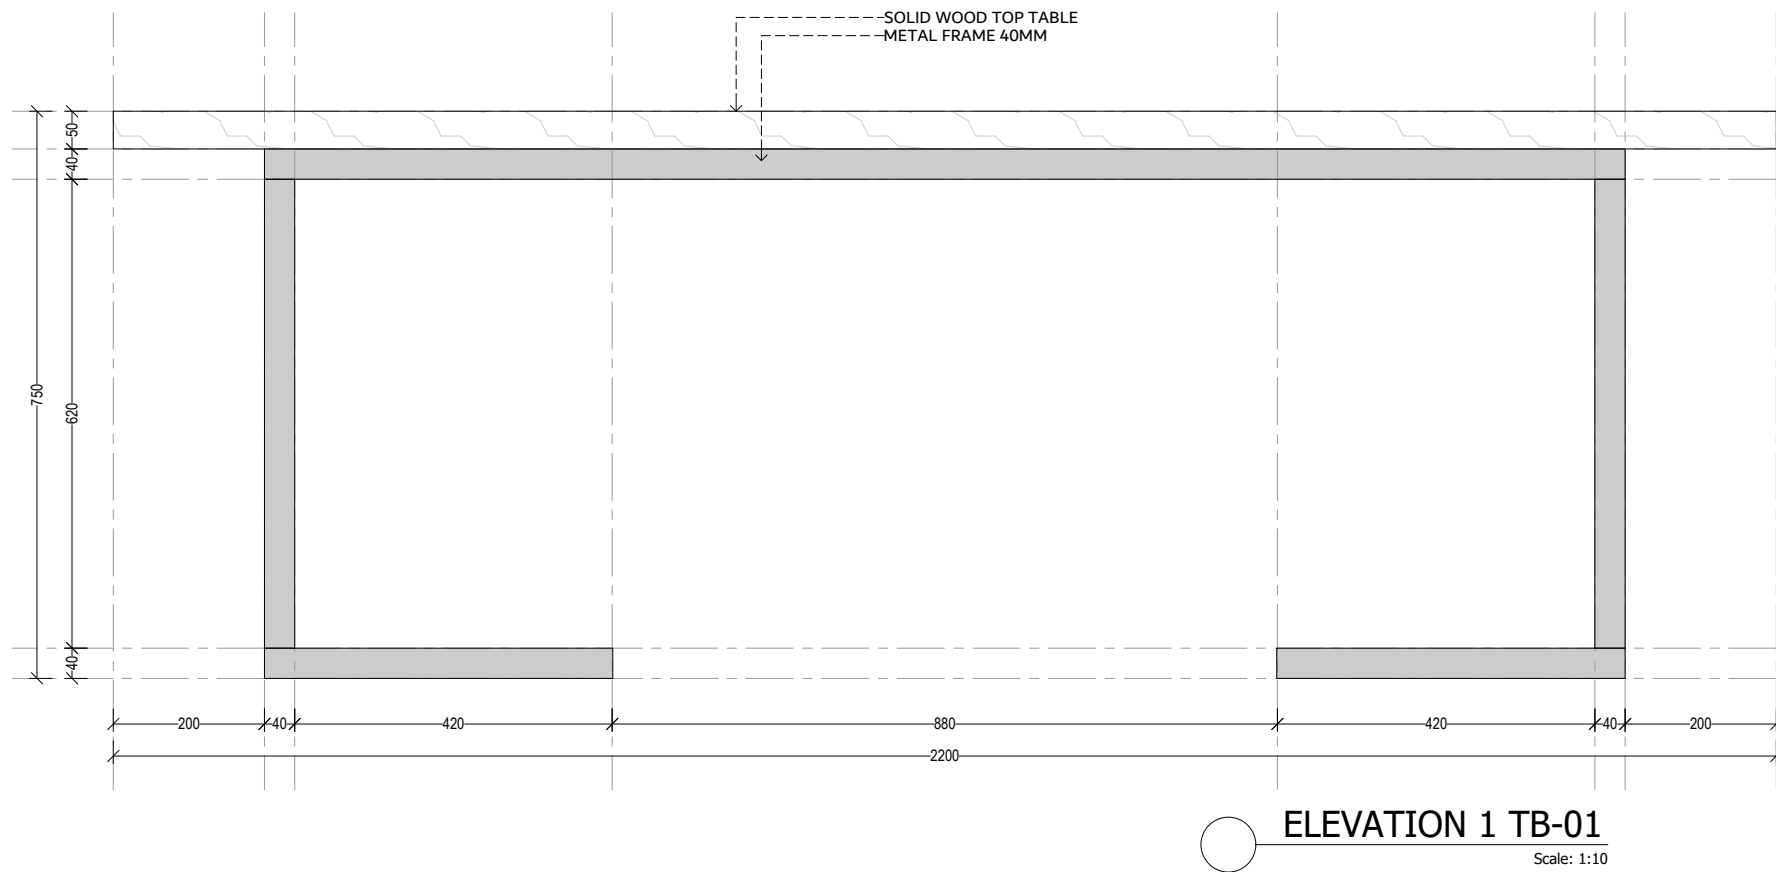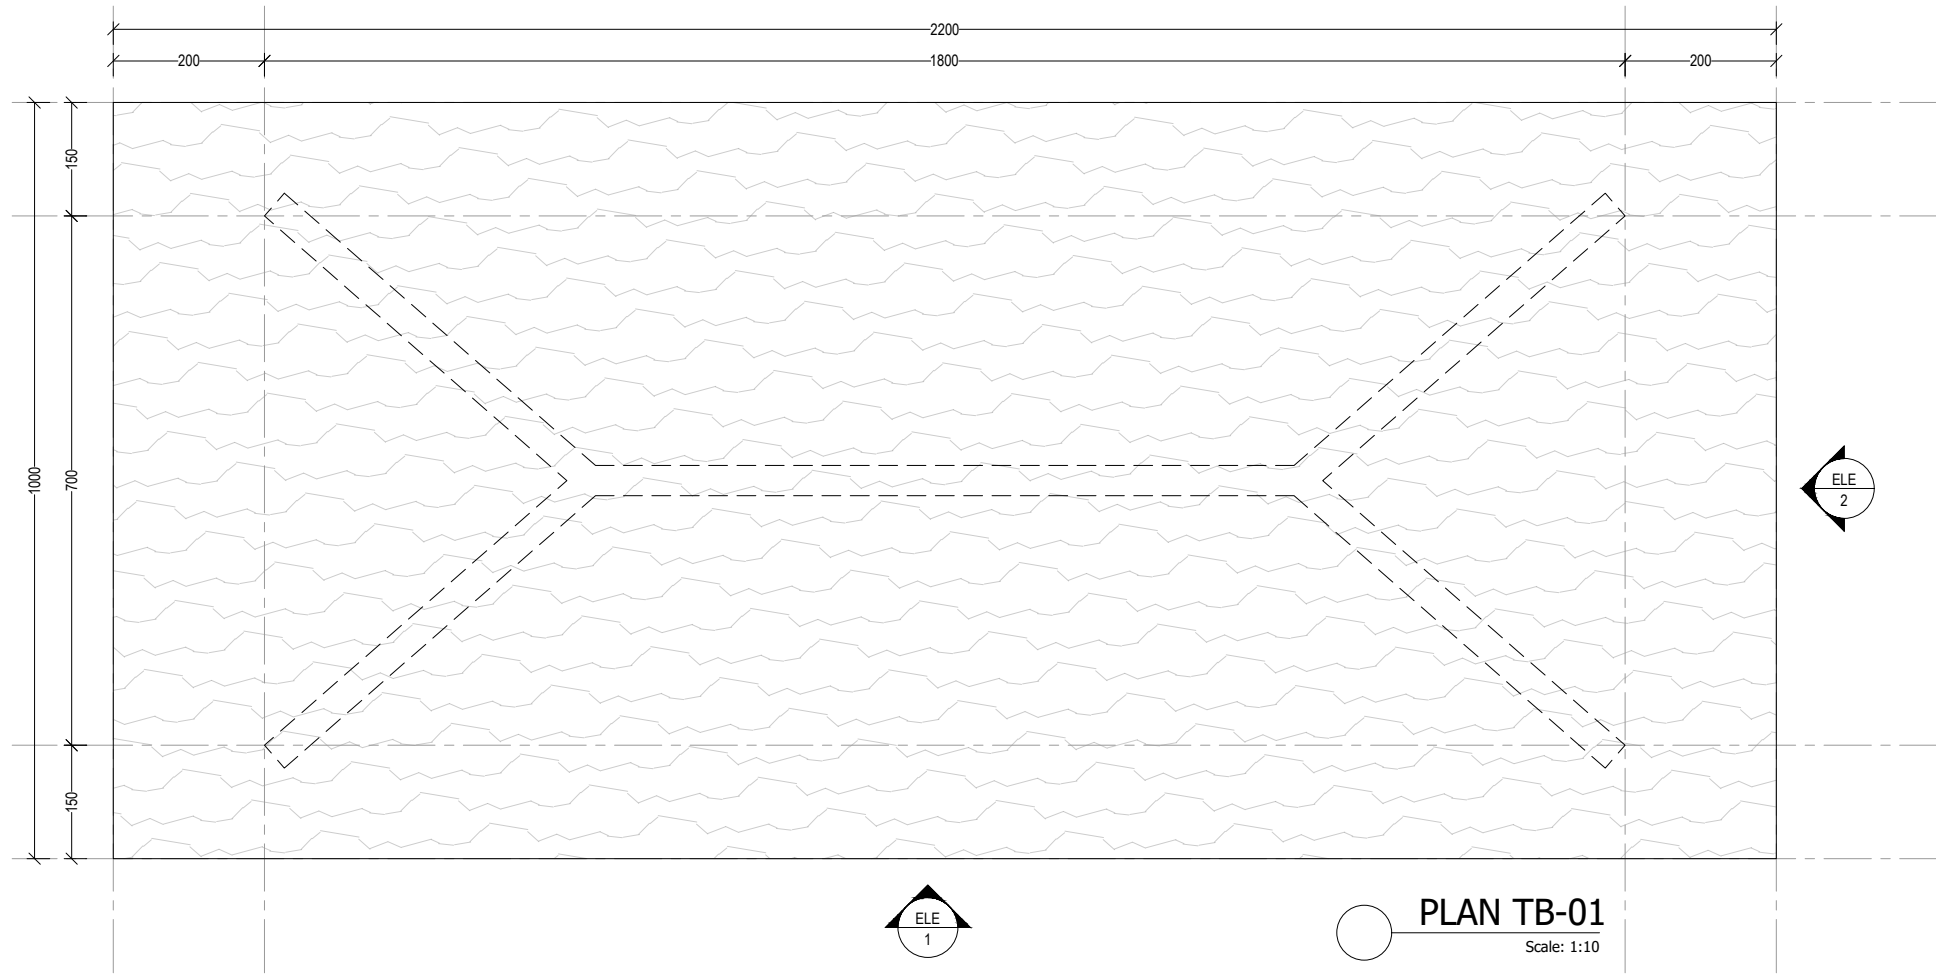

General Notes
 1. Do not scale drawings.
 2. Dimensions do not include finishes thickness (if otherwise mentioned).
 3. All dimensions shall be verified on site before proceeding with the work.
 4. Architect shall be notified in writing of any discrepancies.
 5. Any areas in the sheet are approximate and indicative only.

Revision	Date	Reason of Issue	Checked

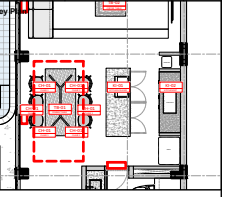

Project Name
TWIN VILLA - SESEH

Architect

Structural Engineer

MEP Engineer

Landscape Designer

Interior Designer

Lighting Designer

Submitted To
Mayan Revah

Project Number:
 Date: **11/05/2024**
 Approved by



Drawn by
 Sheet Title
TWIN VILLA

Sheet Number:
TB-01


Scale: **1:100**

Issue Number: **FOR REFERENCE ONLY**
 Issue Date: **11/05/2024**


DISCLAIMER!
 PLEASE DO EXACT MEASUREMENT ON SITE
 AND ADJUST WITH EQUIPMENT TO BE PRECISE

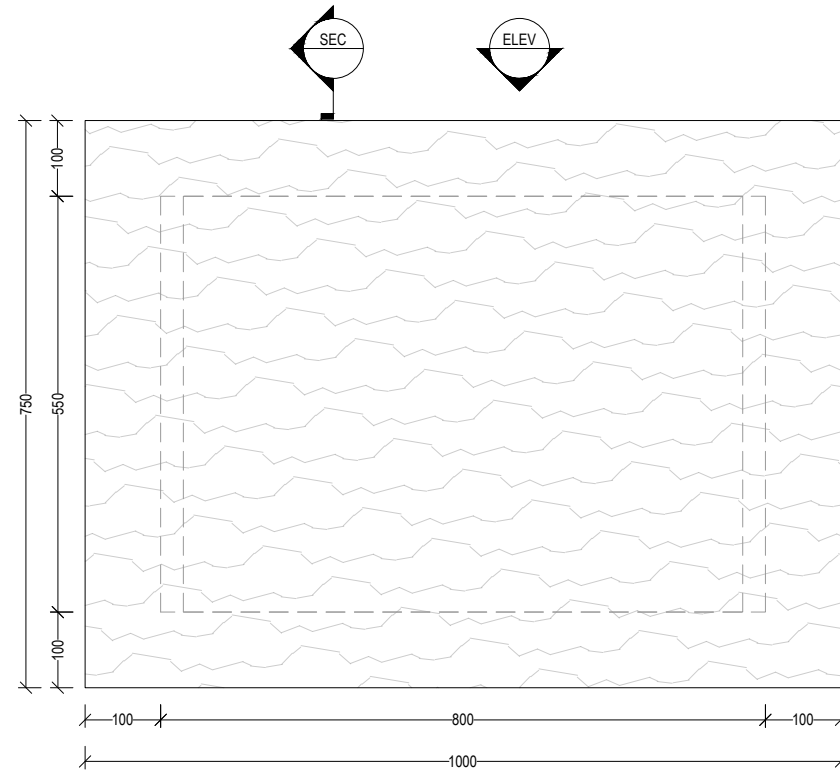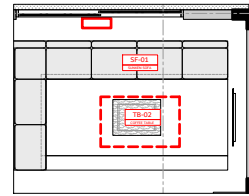


PLAN TB-02
 Scale: 1:10

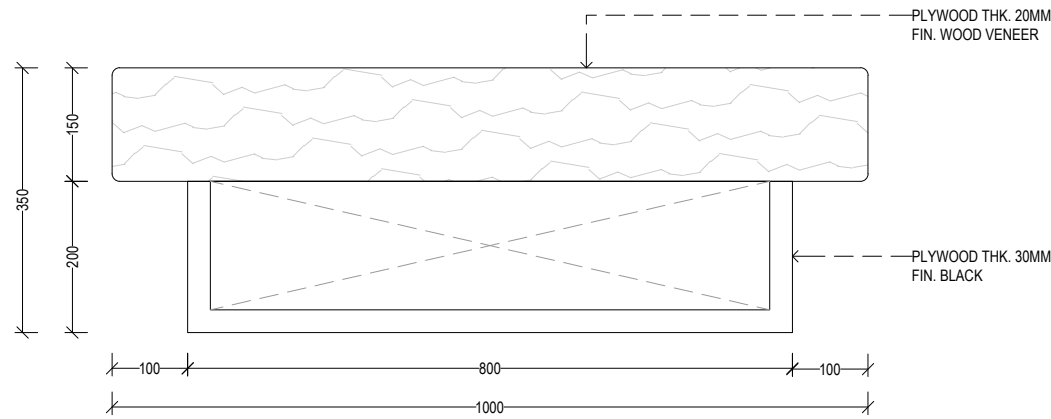


ELEVATION 1 TB-02
 Scale: 1:10

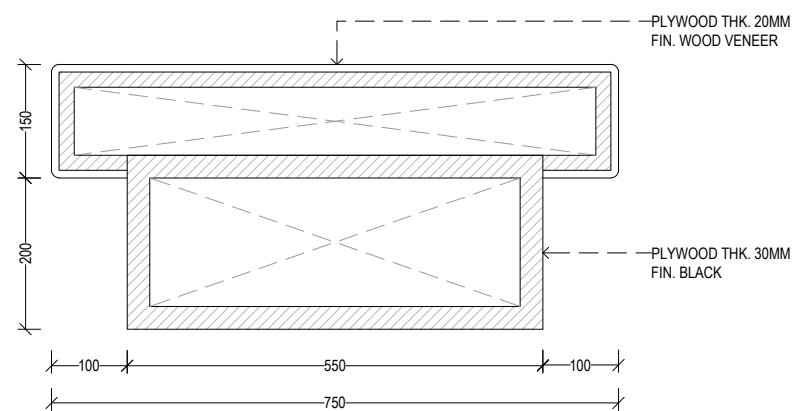


SECTION 1 TB-02
 Scale: 1:10

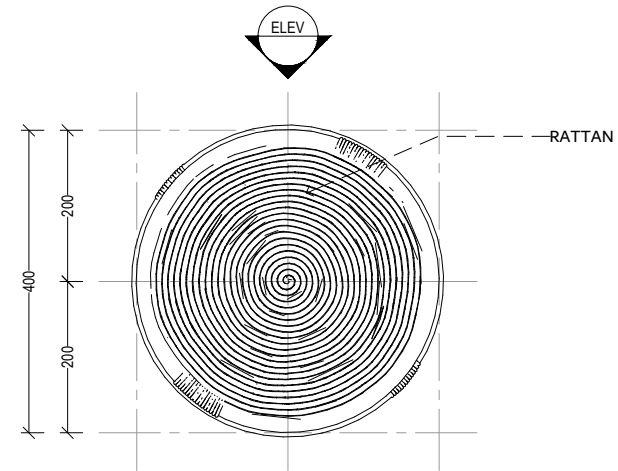

PLAN TB-03
 Scale: 1:10

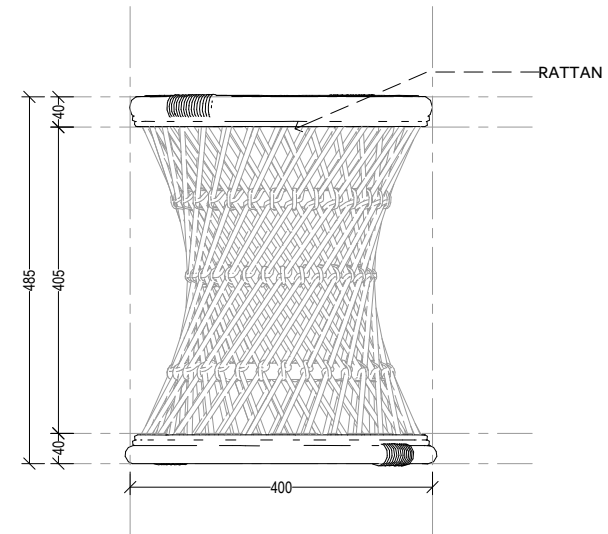

ELEVATION TB-03
 Scale: 1:10

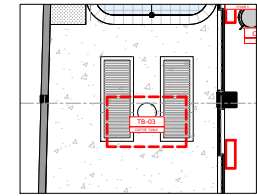

General Notes
 1. Do not scale drawings.
 2. Dimensions do not include finishes thickness (if otherwise mentioned).
 3. All dimensions shall be verified on site before proceeding with the work.
 4. Architect shall be notified in writing of any discrepancies.
 5. Any areas in the sheet are approximate and indicative only.

Revision	Date	Reason of Issue	Checked

Key Plan

Project Name
TWIN VILLA - SESEH

Architect

Structural Engineer

MEP Engineer

Landscape Designer

Interior Designer

Lighting Designer

Submitted To
Mayan Revah

Project Number:
 Date
11/05/2024

Approved by
 Drawn by

Sheet Title
TWIN VILLA


Sheet Number:
TB-02 & TB-03

Scale
1:100


Issue Number
 FOR REFERENCE ONLY

Issue Date:
11/05/2024


DISCLAIMER!
PLEASE DO EXACT MEASUREMENT ON SITE
AND ADJUST WITH EQUIPMENT TO BE PRECISE

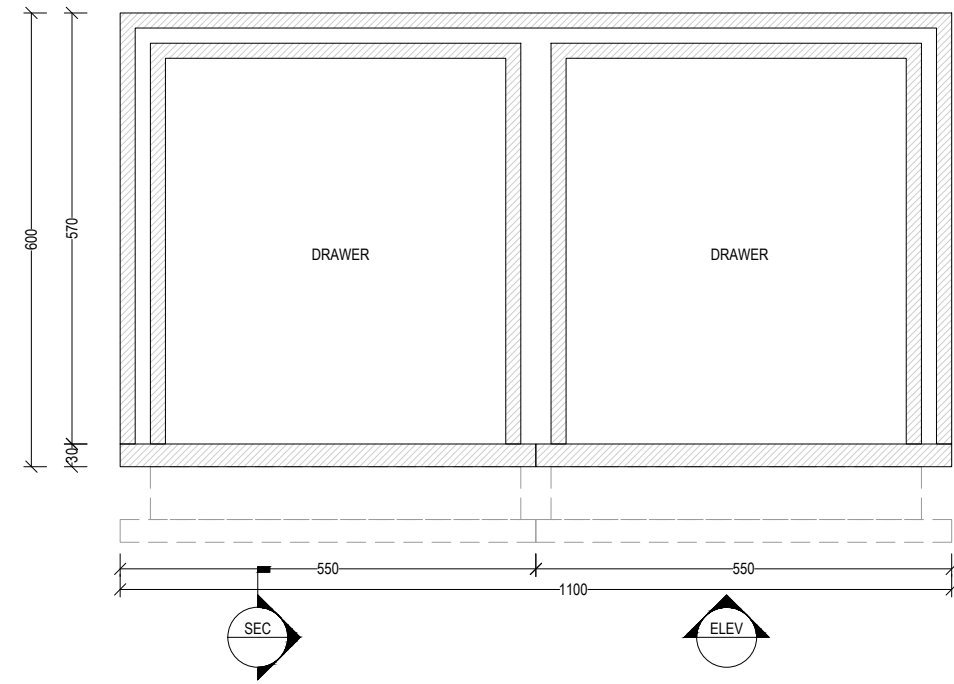

PLAN TB-04
Scale: 1:10

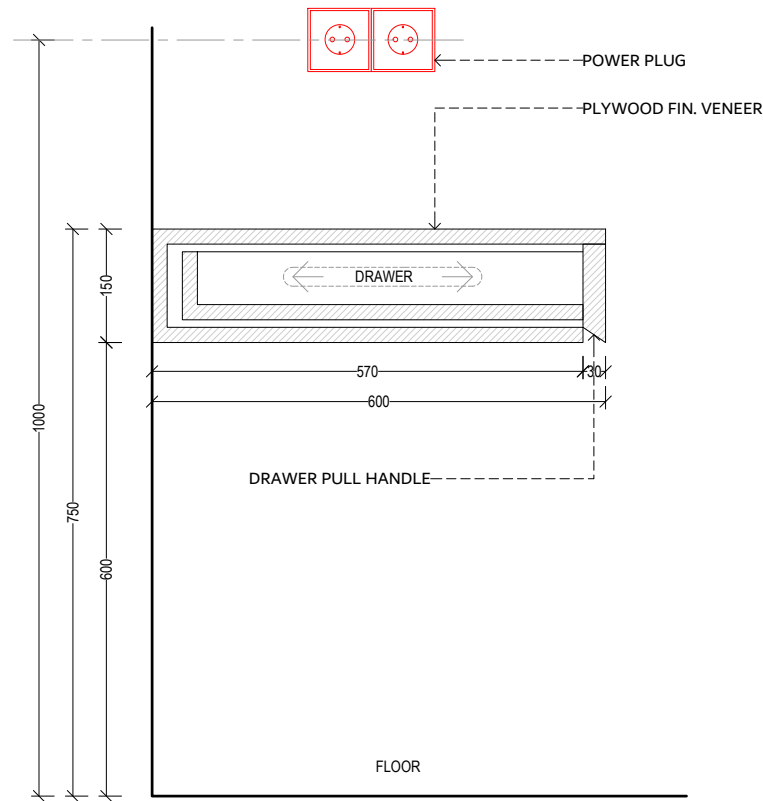


SECTION 1 TB-04
Scale: 1:10

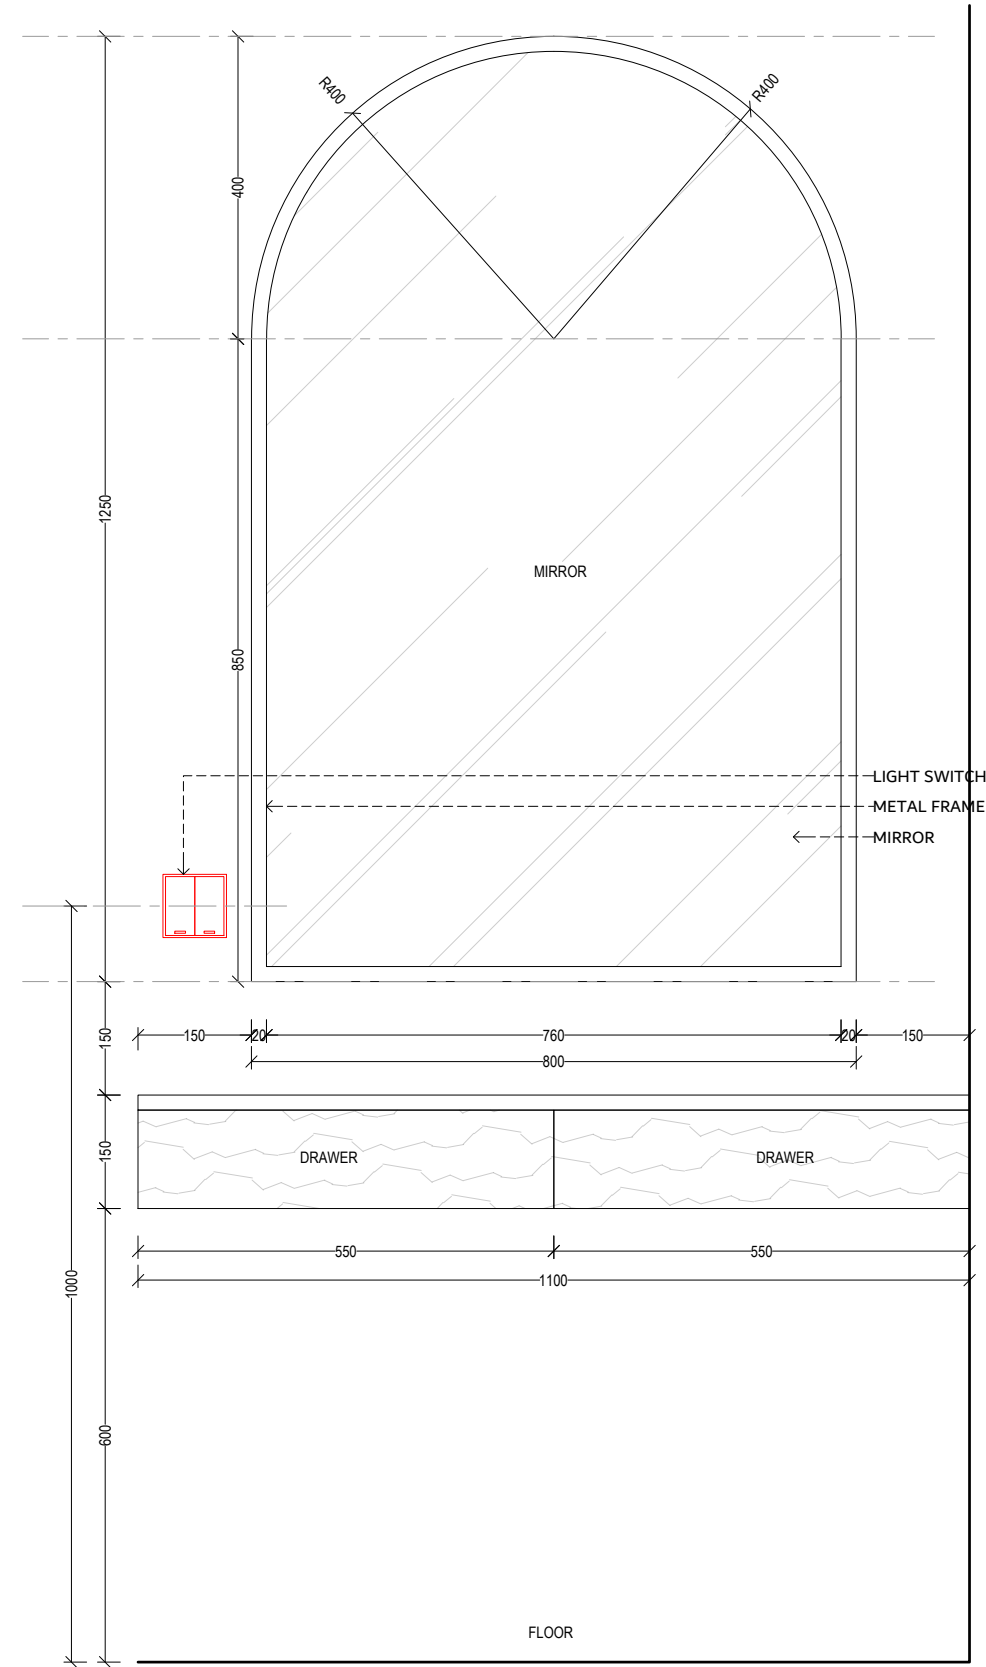

ELEVATION 1 TB-04
Scale: 1:10

General Notes
1. Do not scale drawings.
2. Dimensions do not include finishes thickness (if otherwise mentioned).
3. All dimensions shall be verified on site before proceeding with the work.
4. Architect shall be notified in writing of any discrepancies.
5. Any areas in the sheet are approximate and indicative only.

Revision	Date	Reason of Issue	Checked

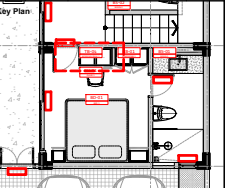

Project Name
TWIN VILLA - SESEH

Architect

Structural Engineer

MEP Engineer

Landscape Designer

Interior Designer

Lighting Designer

Submitted To
Mayan Revah

Project Number:

Date
11/05/2024

Approved by

Drawn by

Sheet Title
TWIN VILLA





Sheet Number:
TB-04

Scale **1:100**

Issue Number **FOR REFERENCE ONLY**


Issue Date: **11/05/2024**

DISCLAIMER!
PLEASE DO EXACT MEASUREMENT ON SITE
AND ADJUST WITH EQUIPMENT TO BE PRECISE

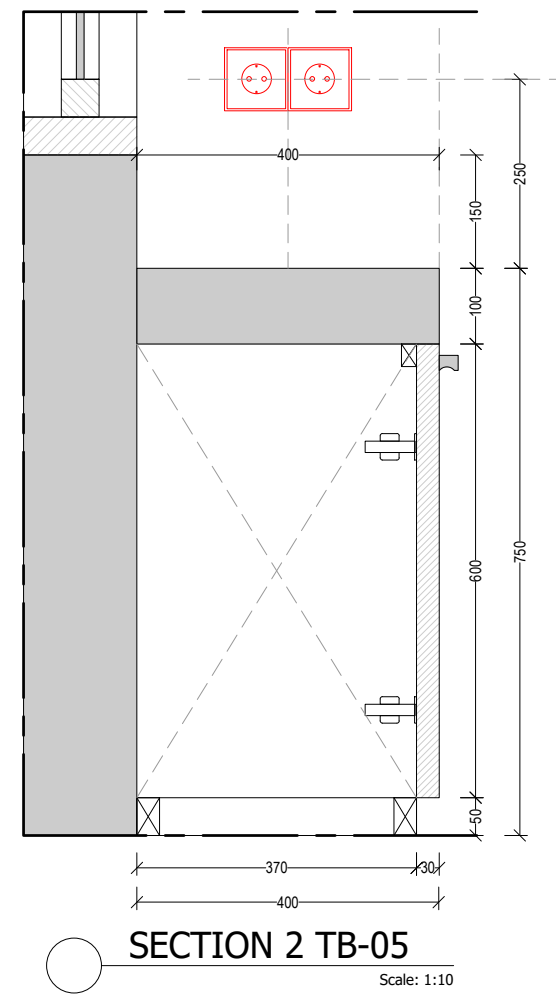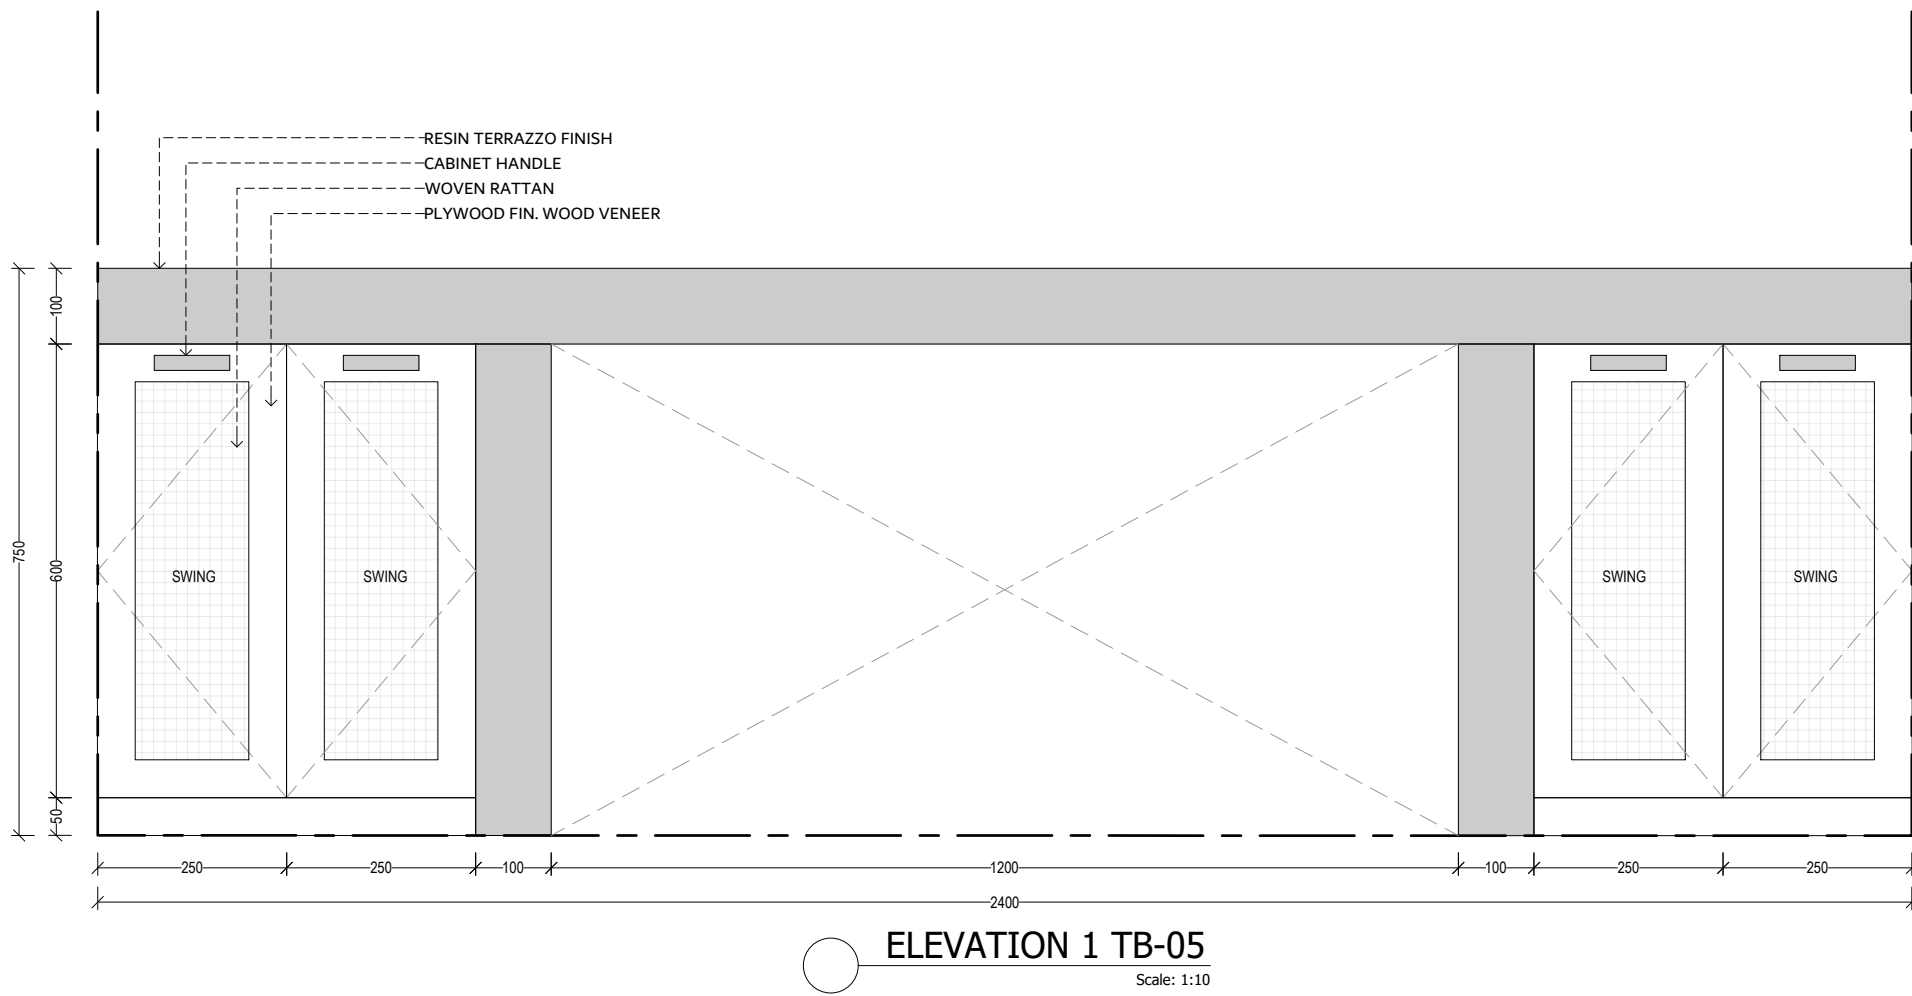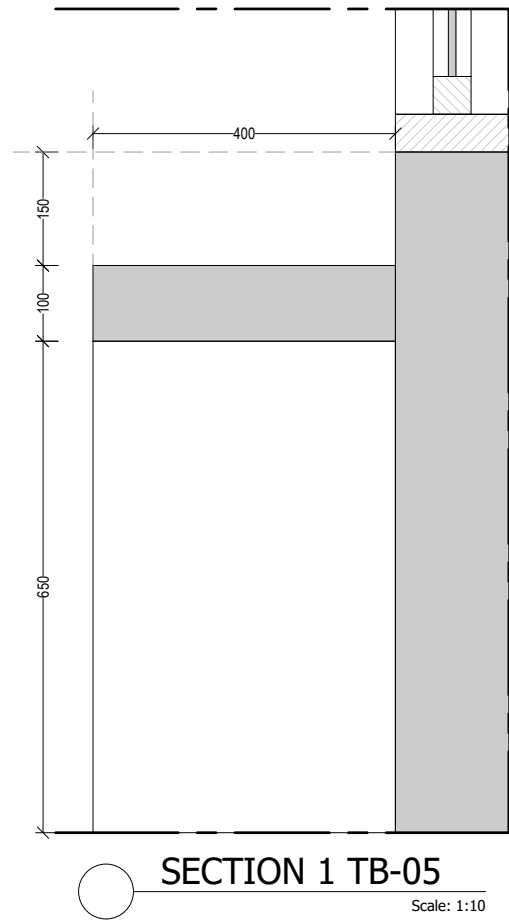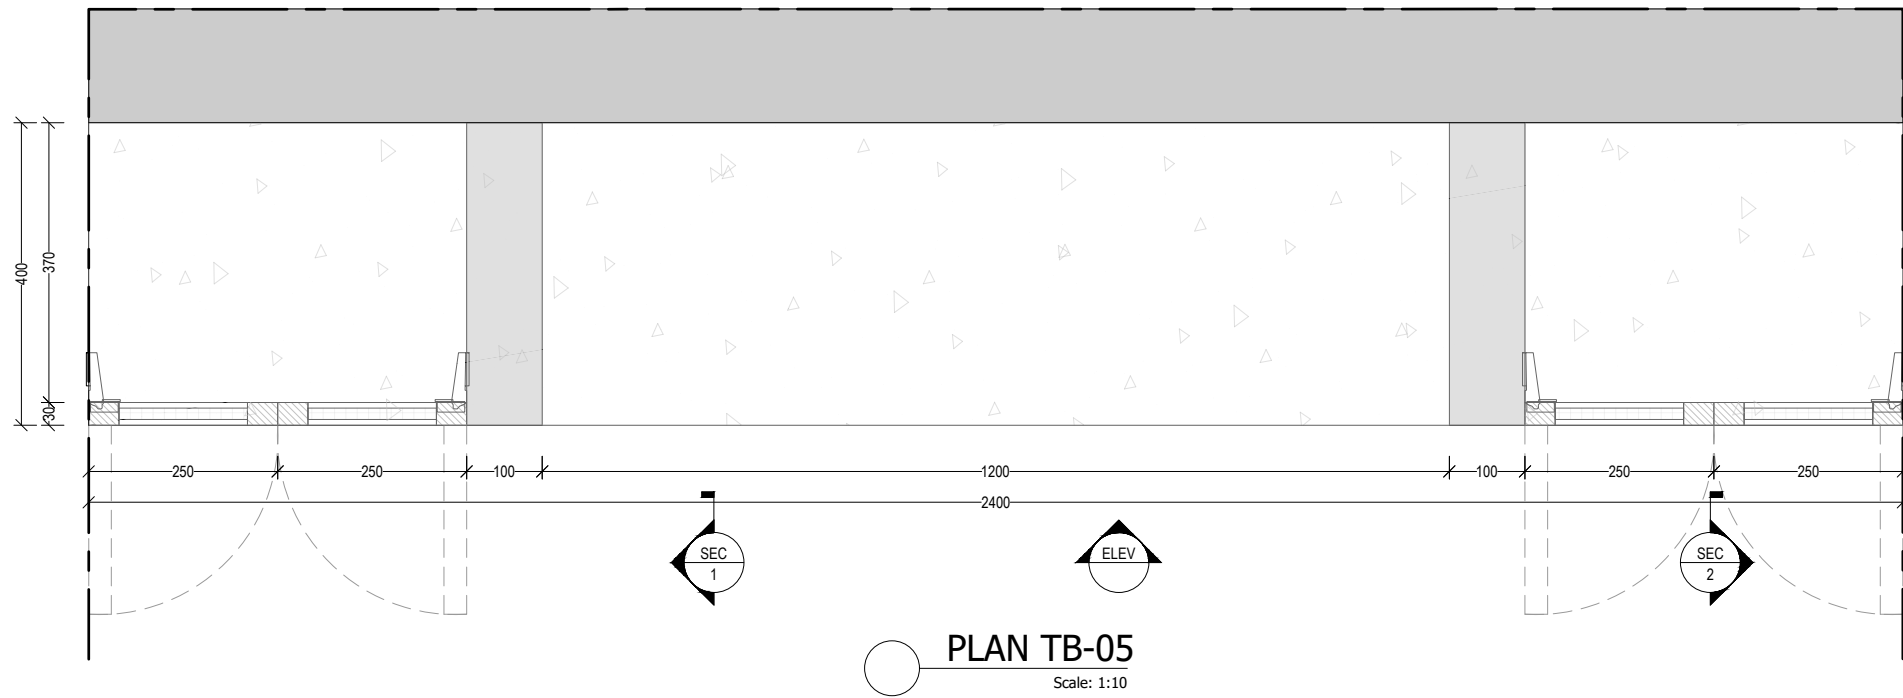

General Notes
 1. Do not scale drawings.
 2. Dimensions do not include finishes thickness (if otherwise mentioned).
 3. All dimensions shall be verified on site before proceeding with the work.
 4. Architect shall be notified in writing of any discrepancies.
 5. Any areas in the sheet are approximate and indicative only.

Revision	Date	Reason of Issue	Checked

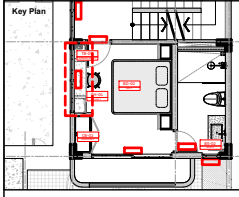

Project Name
 TWIN VILLA - SESEH

Architect

Structural Engineer

MEP Engineer

Landscape Designer

Interior Designer

Lighting Designer

Submitted To
 Mayan Revah

Project Number:

Date
 11/05/2024

Approved by

Drawn by

Sheet Title
 TWIN VILLA

Sheet Number:
 TB-05

Scale 1:100


Issue Number FOR REFERENCE ONLY

Issue Date: 11/05/2024


DISCLAIMER!
 PLEASE DO EXACT MEASUREMENT ON SITE
 AND ADJUST WITH EQUIPMENT TO BE PRECISE

- General Notes
1. Do not scale drawings.
 2. Dimensions do not include finishes thickness (if otherwise mentioned).
 3. All dimensions shall be verified on site before proceeding with the work.
 4. Architect shall be notified in writing of any discrepancies.
 5. Any areas in the sheet are approximate and indicative only.

Revision	Date	Reason of Issue	Checked

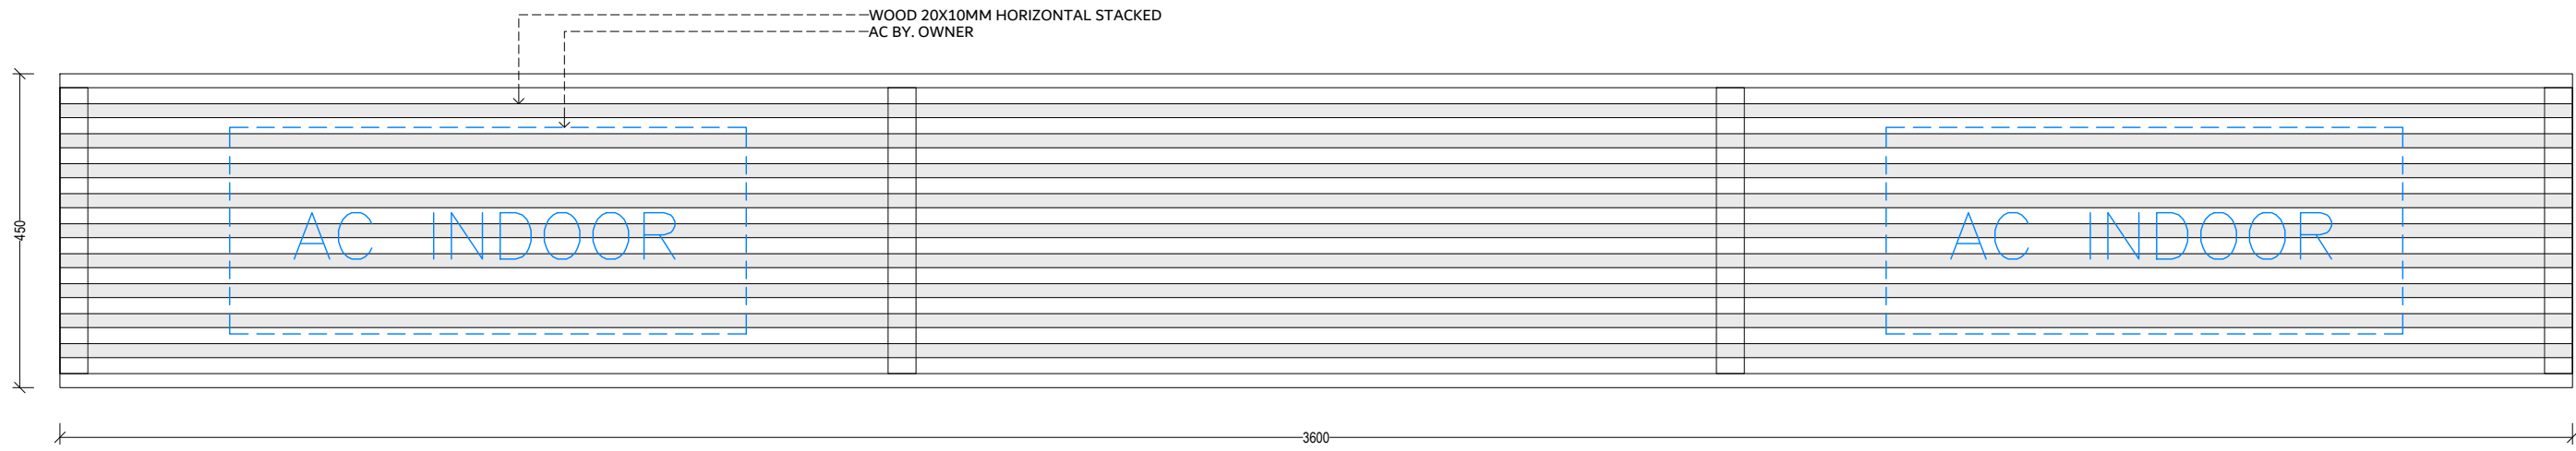

ELEVATION AC-01
 Scale: 1:10

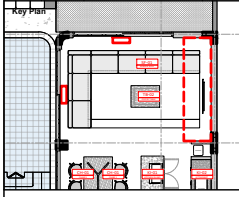

Project Name
TWIN VILLA - SESEH

Architect

Structural Engineer

MEP Engineer

Landscape Designer

Interior Designer

Lighting Designer

Submitted To
Mayan Revah

Project Number:

Date
11/05/2024

Approved by

Drawn by


Sheet Title
TWIN VILLA

Sheet Number:
AC-01

Scale
1:100






Issue Number FOR REFERENCE ONLY

Issue Date: **11/05/2024**

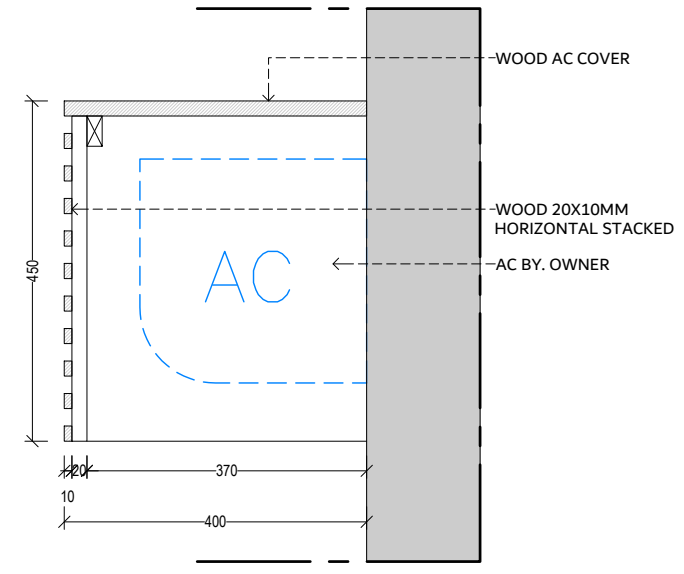

SECTION AC-01
 Scale: 1:10

DISCLAIMER!
PLEASE DO EXACT MEASUREMENT ON SITE
AND ADJUST WITH EQUIPMENT TO BE PRECISE

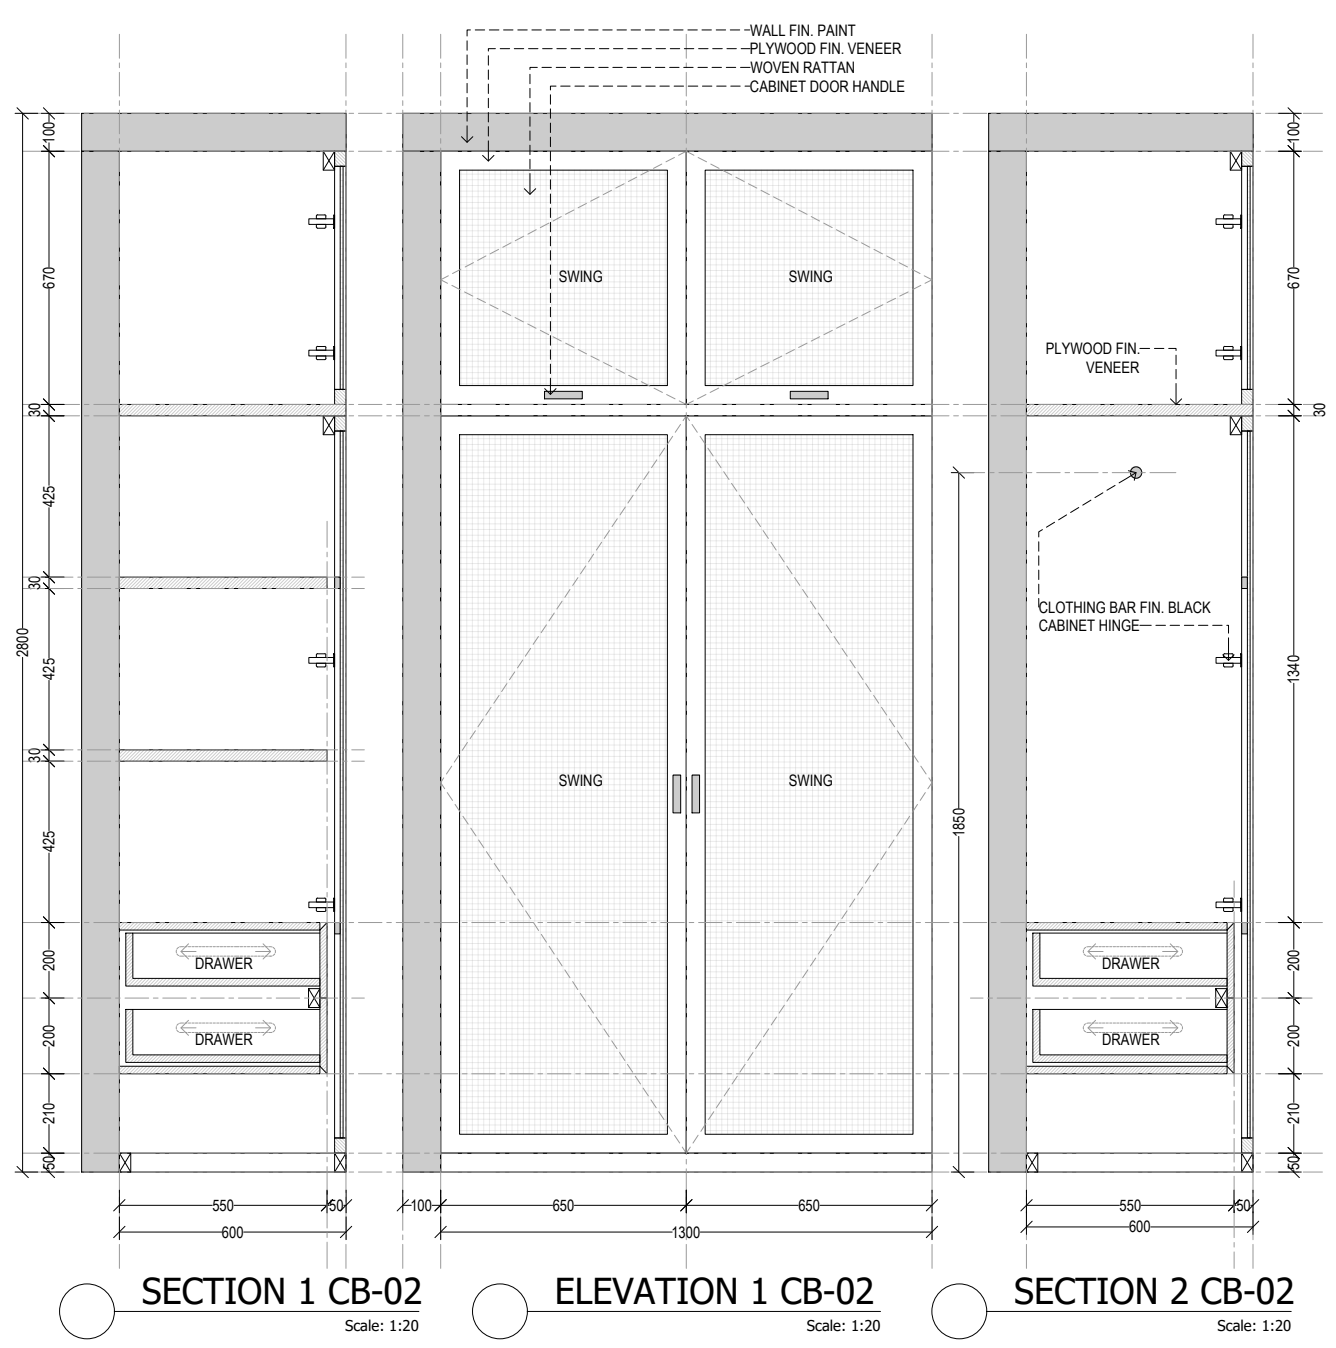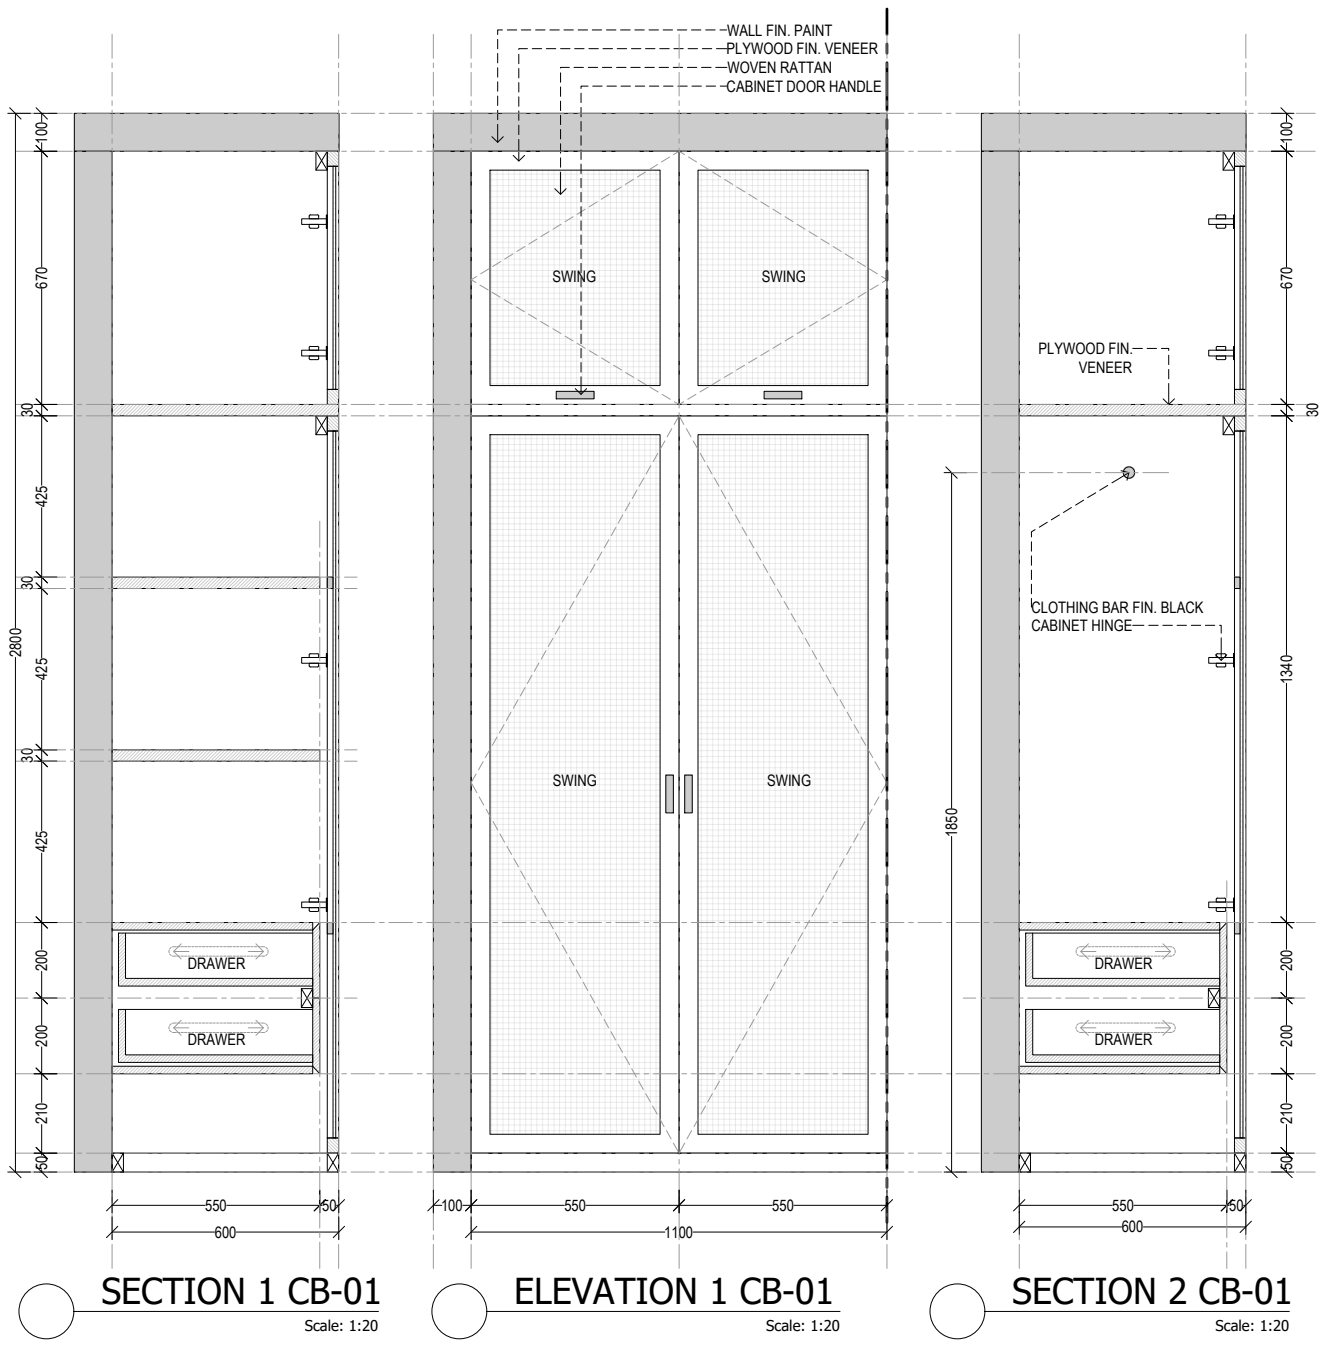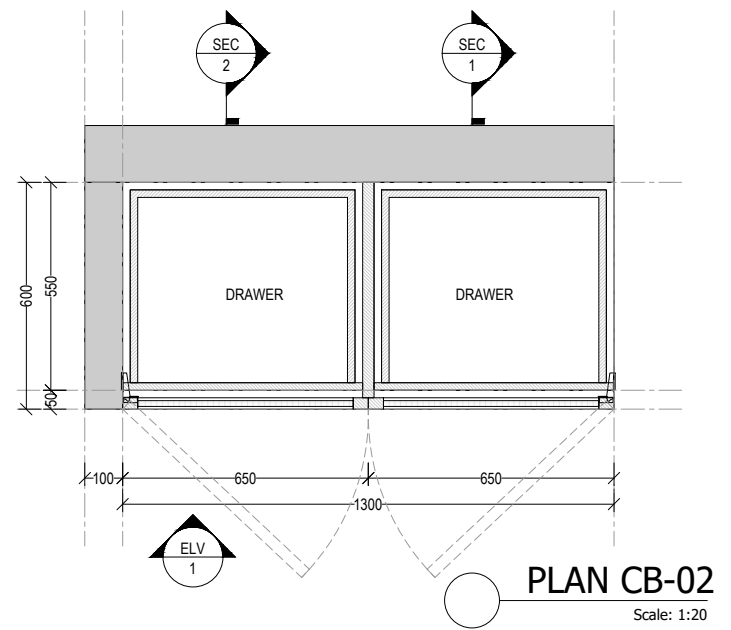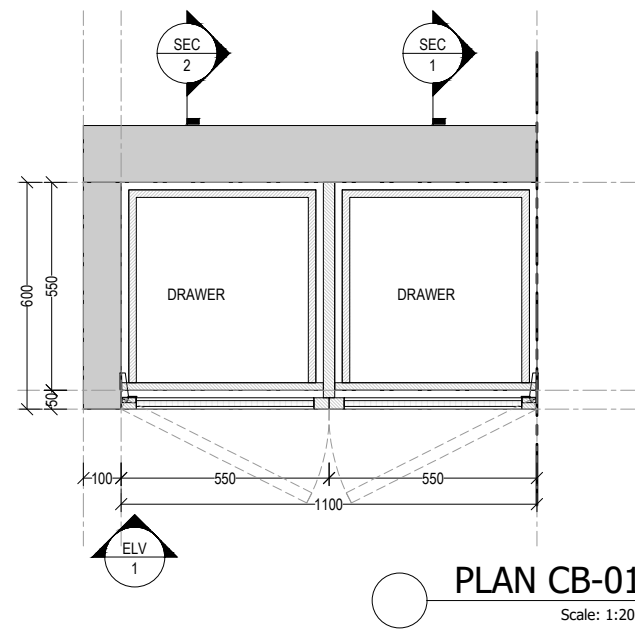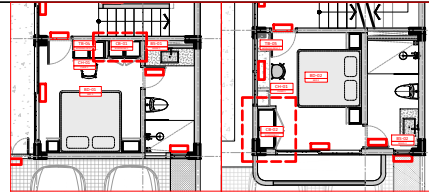

- General Notes
1. Do not scale drawings.
 2. Dimensions do not include finishes thickness (if otherwise mentioned).
 3. All dimensions shall be verified on site before proceeding with the work.
 4. Architect shall be notified in writing of any discrepancies.
 5. Any areas in the sheet are approximate and indicative only.

Revision	Date	Reason of Issue	Checked

Key Plan

Project Name
TWIN VILLA - SESEH

Architect

Structural Engineer

MEP Engineer

Landscape Designer

Interior Designer

Lighting Designer

Submitted To
Mayan Revah

Project Number:

Date
11/05/2024

Approved by

Drawn by

Sheet Title
TWIN VILLA

Sheet Number:
CB-01 & CB-02

Scale: 1:100


Issue Number: FOR REFERENCE ONLY

Issue Date: 11/05/2024


DISCLAIMER!
PLEASE DO EXACT MEASUREMENT ON SITE
AND ADJUST WITH EQUIPMENT TO BE PRECISE

General Notes
1. Do not scale drawings.
2. Dimensions do not include finishes thickness (if otherwise mentioned).
3. All dimensions shall be verified on site before proceeding with the work.
4. Architect shall be notified in writing of any discrepancies.
5. Any areas in the sheet are approximate and indicative only.

Revision	Date	Reason of Issue	Checked

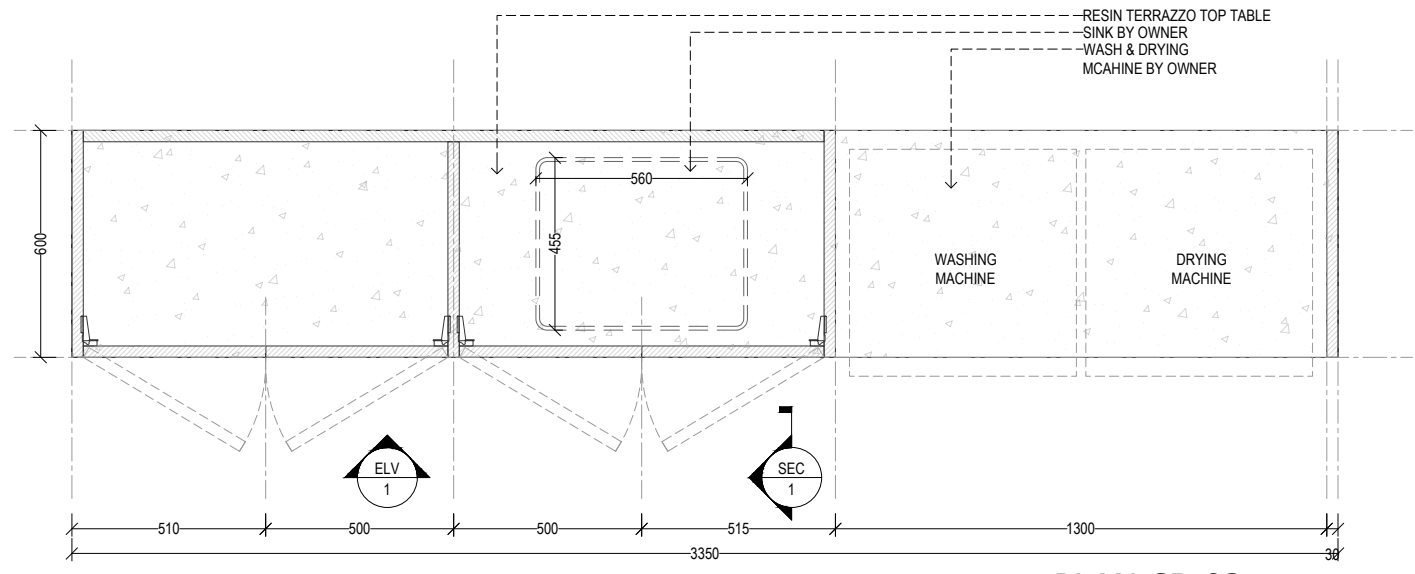

PLAN CB-03
Scale: 1:20

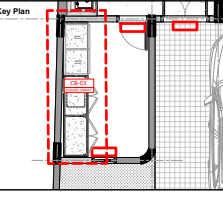

Project Name
TWIN VILLA - SESEH

Architect

Structural Engineer

MEP Engineer

Landscape Designer

Interior Designer

Lighting Designer

Submitted To
Mayan Revah

Project Number:

Date
11/05/2024

Approved by

Drawn by

Sheet Title

TWIN VILLA


Sheet Number:

CB-03


Scale **1:100**

Issue Number **FOR REFERENCE ONLY**

Issue Date: **11/05/2024**

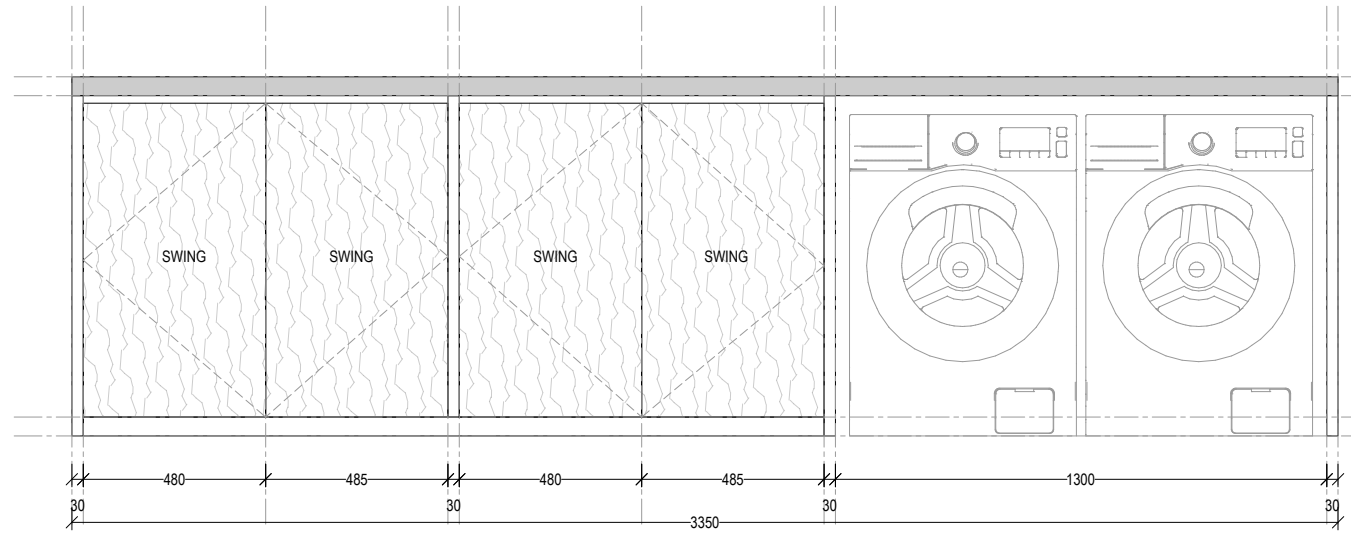






ELEVATION CB-03
Scale: 1:20

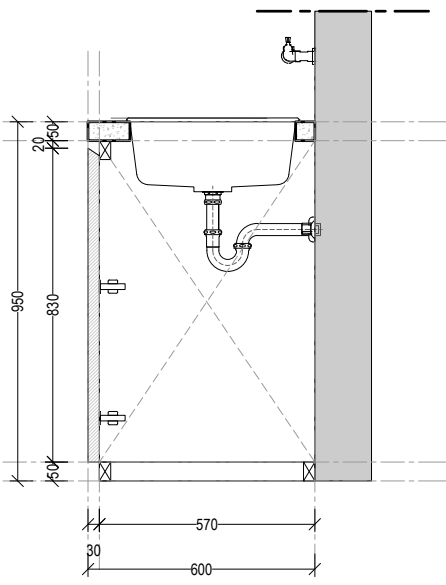


SECTION CB-03
Scale: 1:20

DISCLAIMER!
PLEASE DO EXACT MEASUREMENT ON SITE
AND ADJUST WITH EQUIPMENT TO BE PRECISE

- General Notes**
1. Do not scale drawings.
 2. Dimensions do not include finishes thickness (if otherwise mentioned).
 3. All dimensions shall be verified on site before proceeding with the work.
 4. Architect shall be notified in writing of any discrepancies.
 5. Any areas in the sheet are approximate and indicative only.

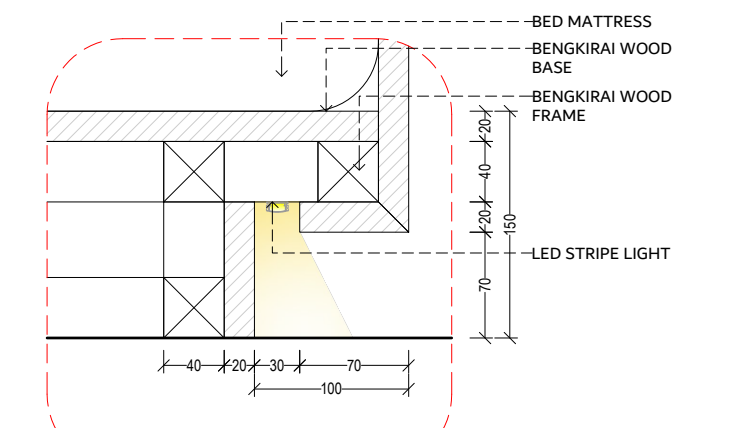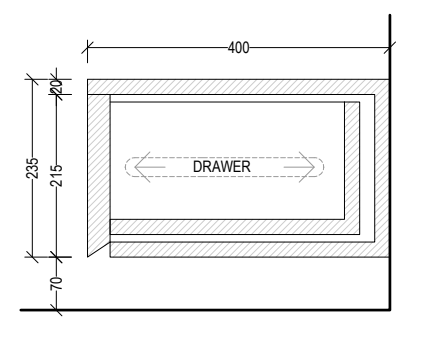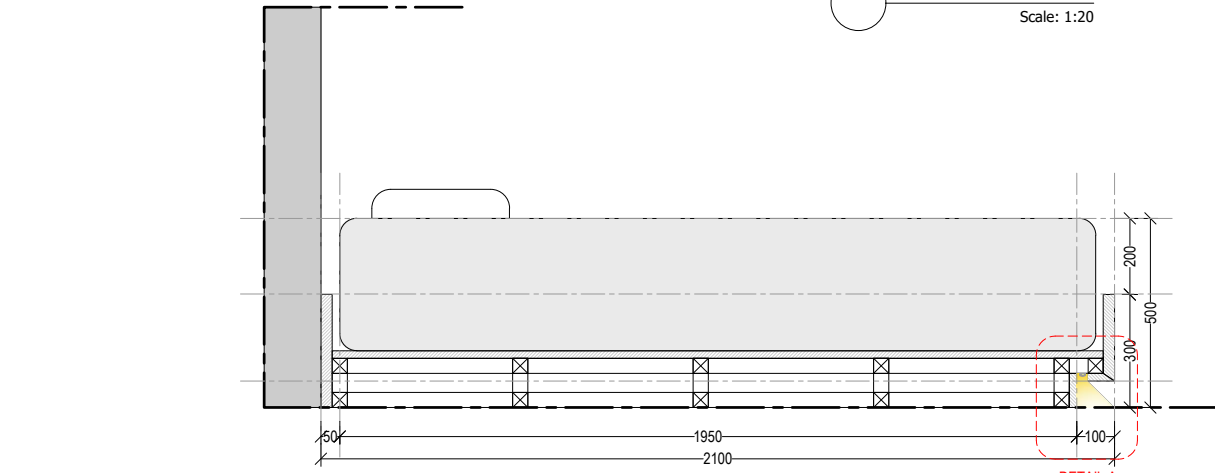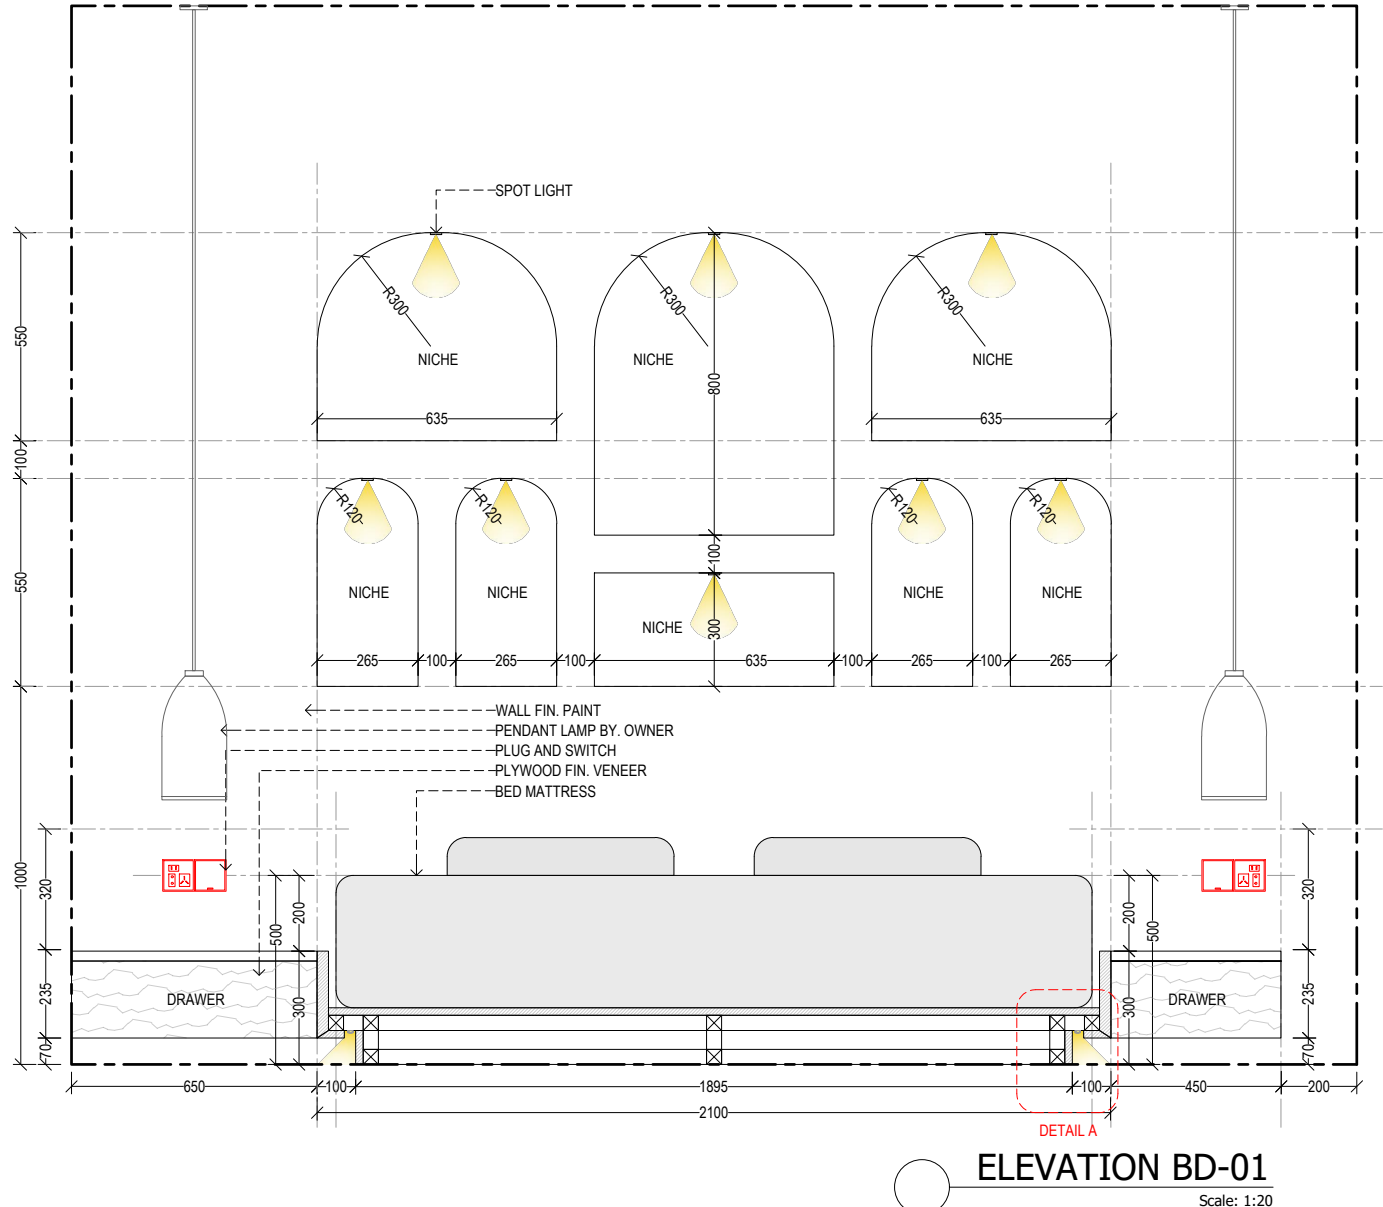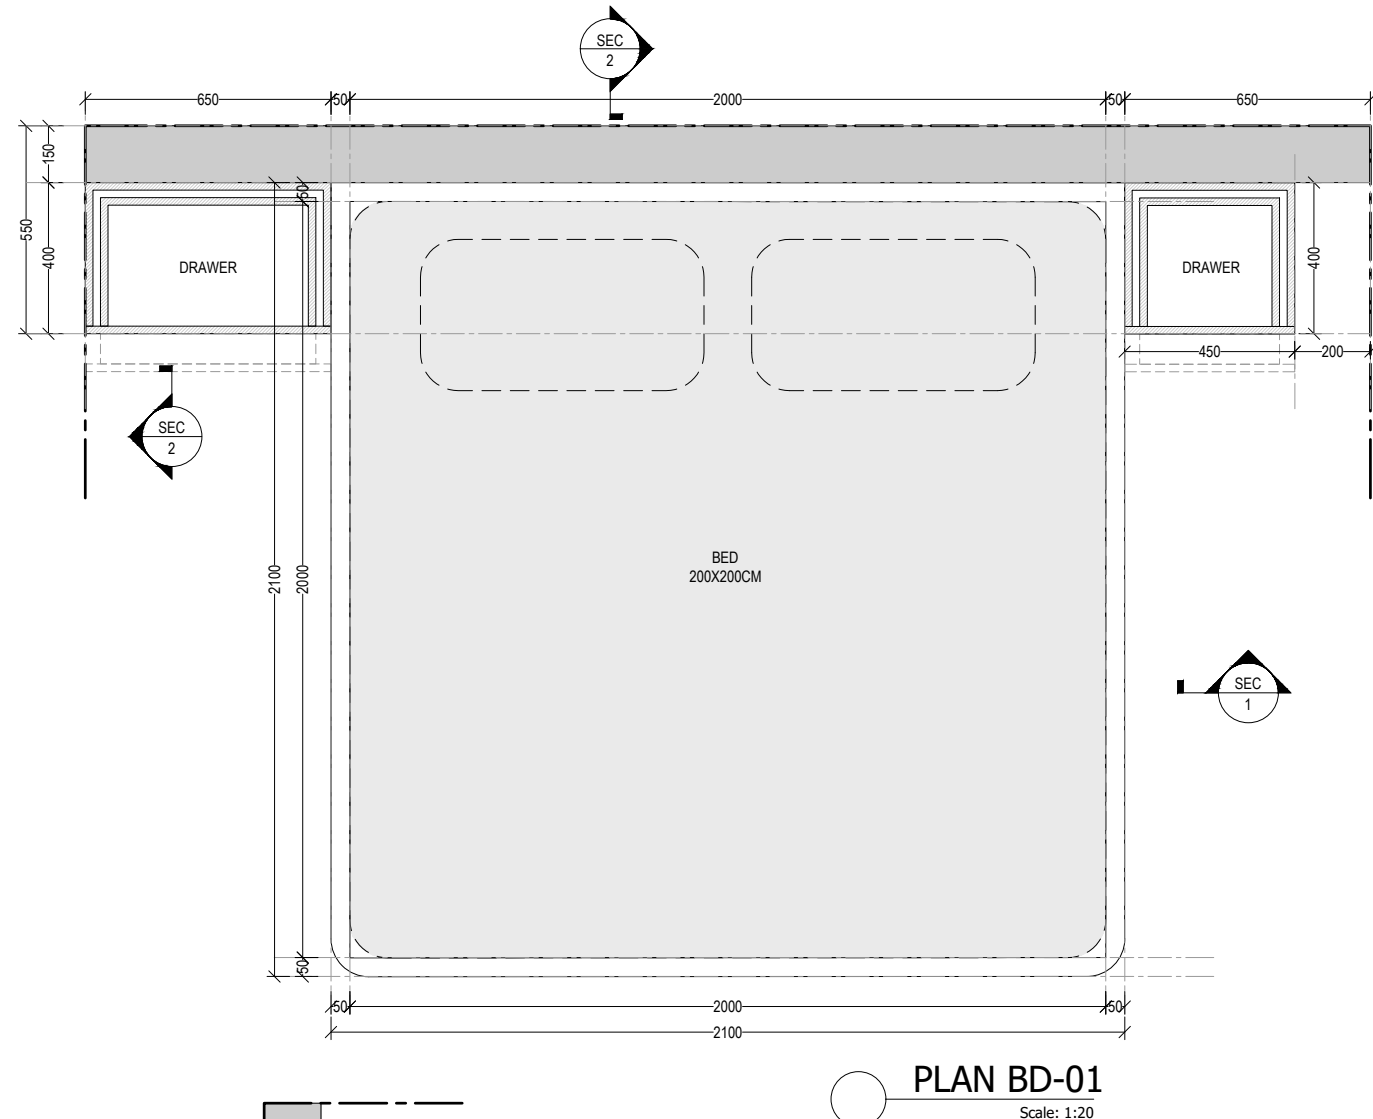


Revision	Date	Reason of Issue	Checked

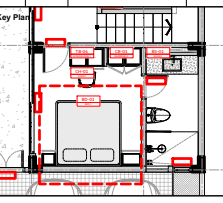


Project Name	TWIN VILLA - SESEH
Architect	
Structural Engineer	
MEP Engineer	
Landscape Designer	
Interior Designer	
Lighting Designer	
Submitted To	Mayan Revah
Project Number:	
Date	11/05/2024
Approved by	
Drawn by	
Sheet Title	TWIN VILLA
Sheet Number:	BD-01
Scale	1:100
Issue Number	FOR REFERENCE ONLY
Issue Date:	11/05/2024


DISCLAIMER!
 PLEASE DO EXACT MEASUREMENT ON SITE
 AND ADJUST WITH EQUIPMENT TO BE PRECISE

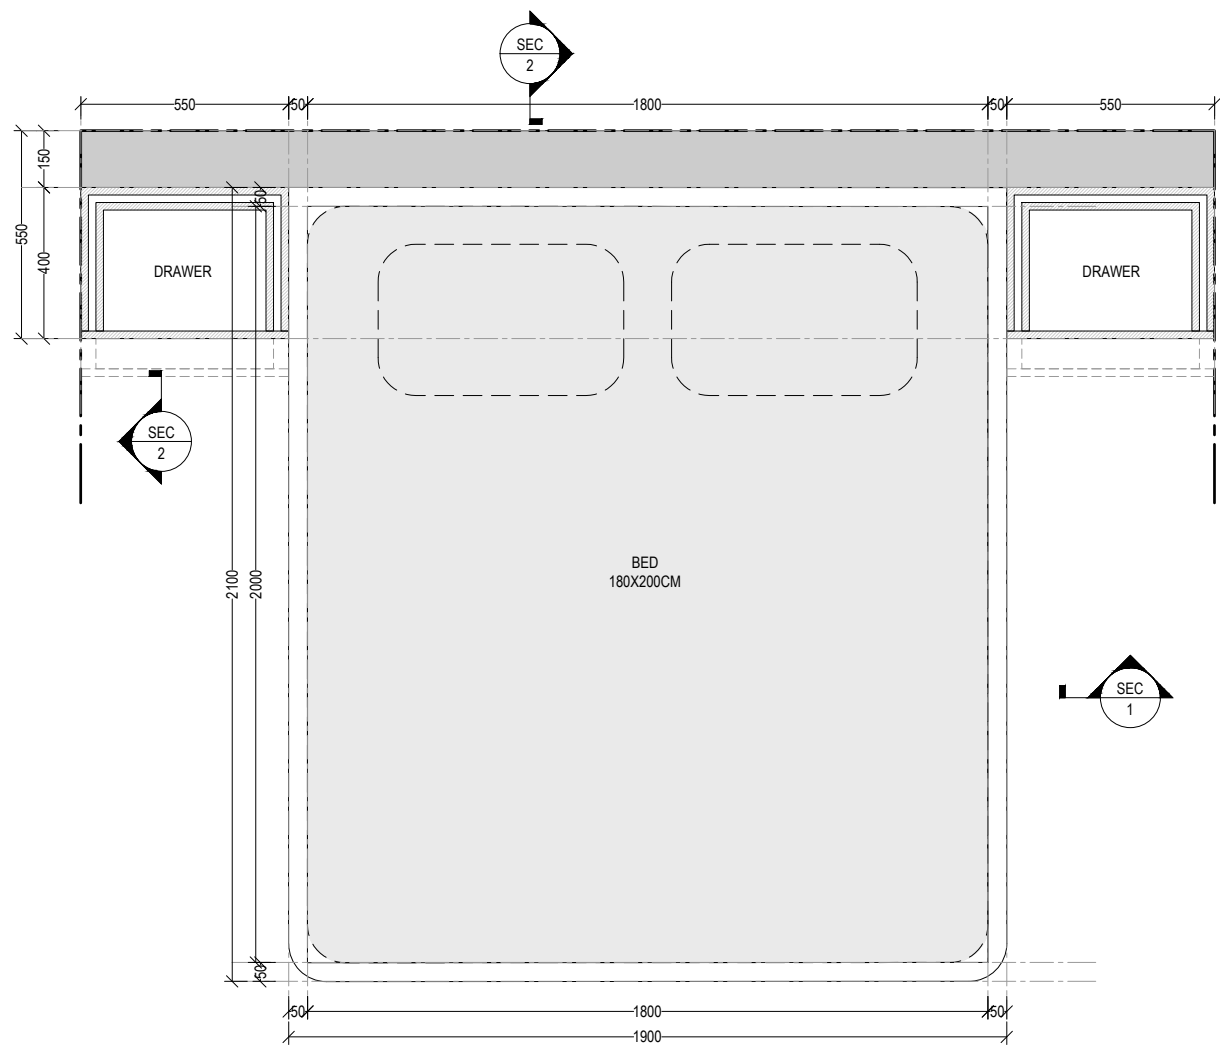


PLAN BD-02
 Scale: 1:20

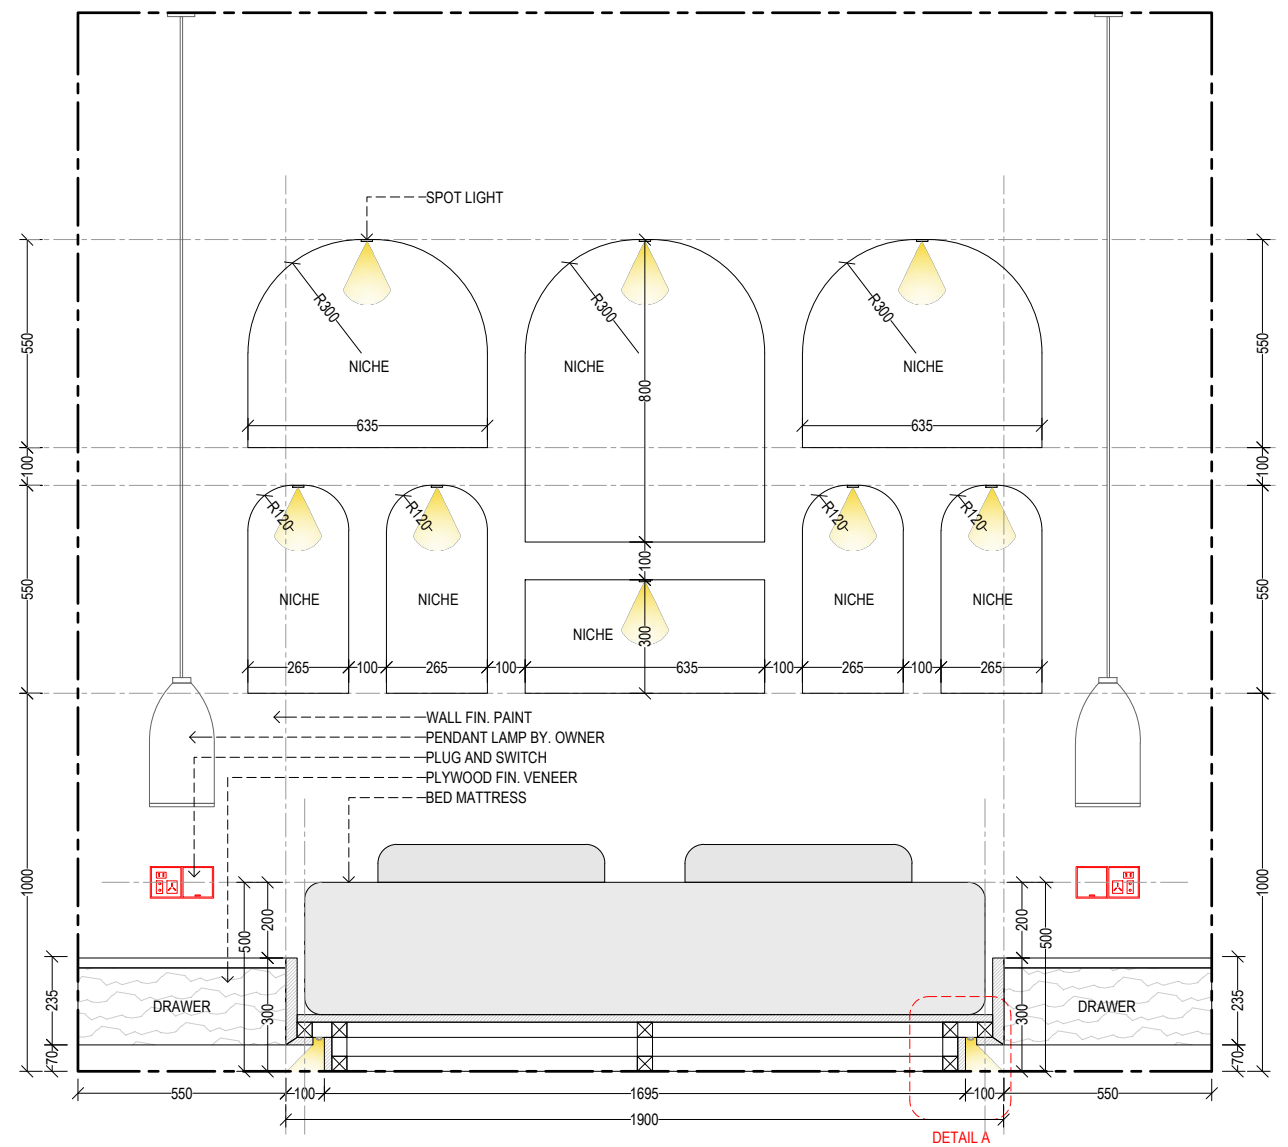


ELEVATION BD-02
 Scale: 1:20

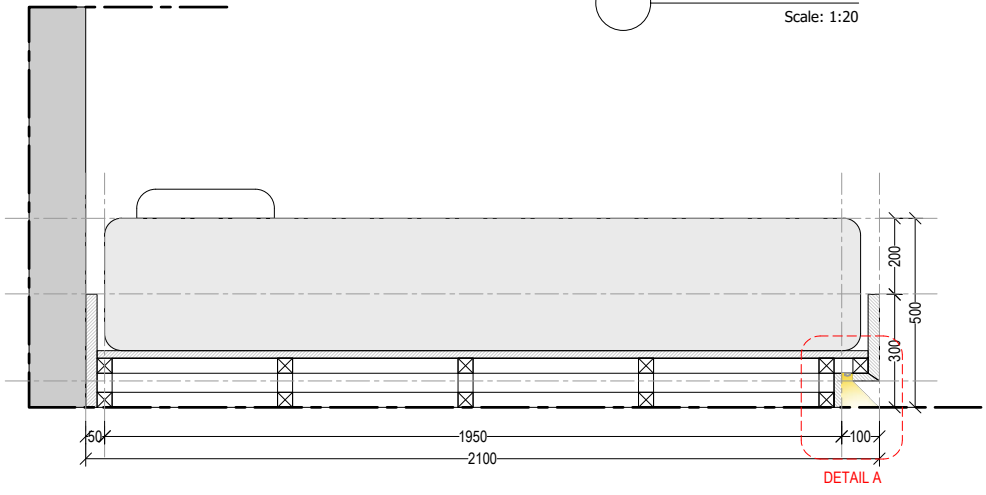

SECTION 1 BD-02
 Scale: 1:20

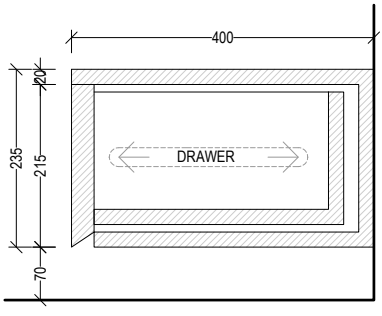


SECTION 2 BD-02
 Scale: 1:20

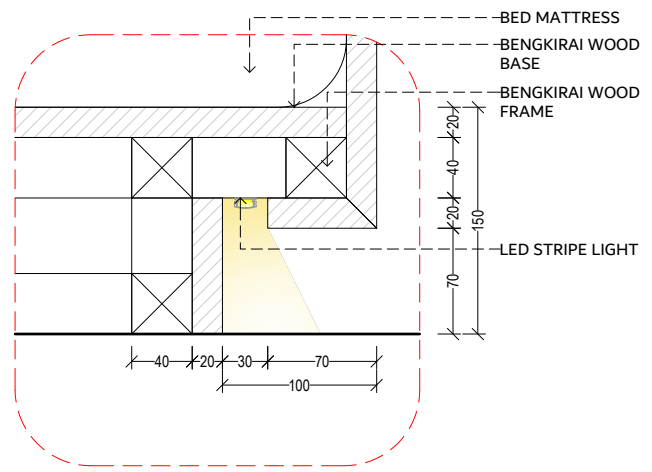

DETAIL A
 Scale: 1:20

General Notes
 1. Do not scale drawings.
 2. Dimensions do not include finishes thickness (if otherwise mentioned).
 3. All dimensions shall be verified on site before proceeding with the work.
 4. Architect shall be notified in writing of any discrepancies.
 5. Any areas in the sheet are approximate and indicative only.

Revision	Date	Reason of Issue	Checked

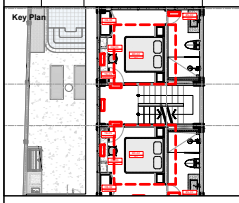

Project Name
TWIN VILLA - SESEH

Architect

Structural Engineer

MEP Engineer

Landscape Designer

Interior Designer

Lighting Designer

Submitted To
Mayan Revah

Project Number:

Date
11/05/2024

Approved by

Drawn by

Sheet Title

TWIN VILLA

Sheet Number:




BD-02

Scale
1:100


Issue Number FOR REFERENCE ONLY

Issue Date: **11/05/2024**

DISCLAIMER!
PLEASE DO EXACT MEASUREMENT ON SITE
AND ADJUST WITH EQUIPMENT TO BE PRECISE

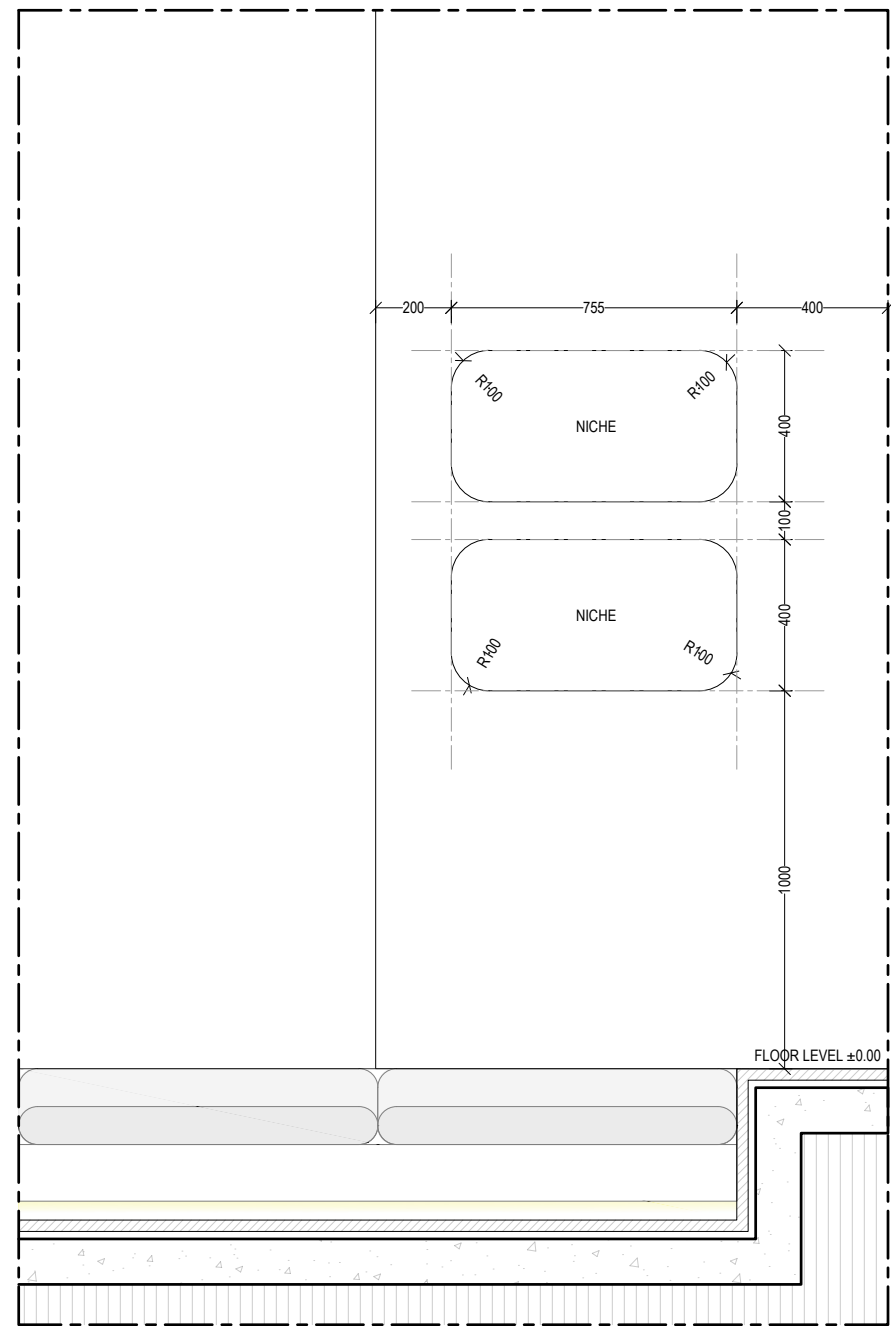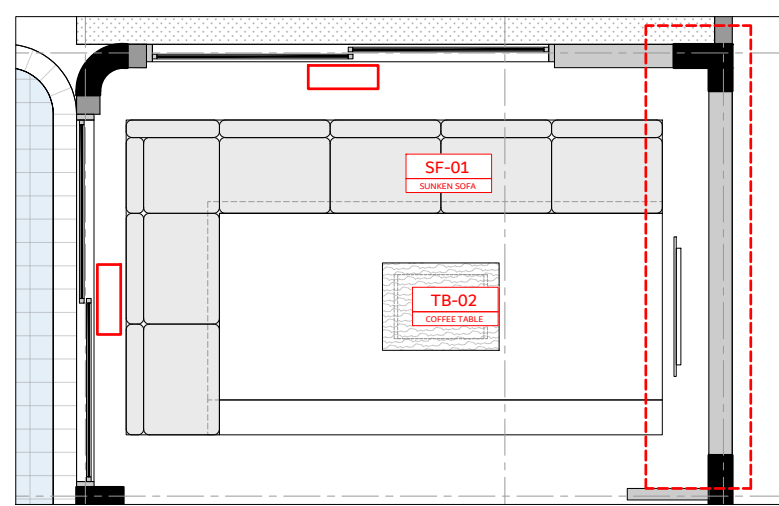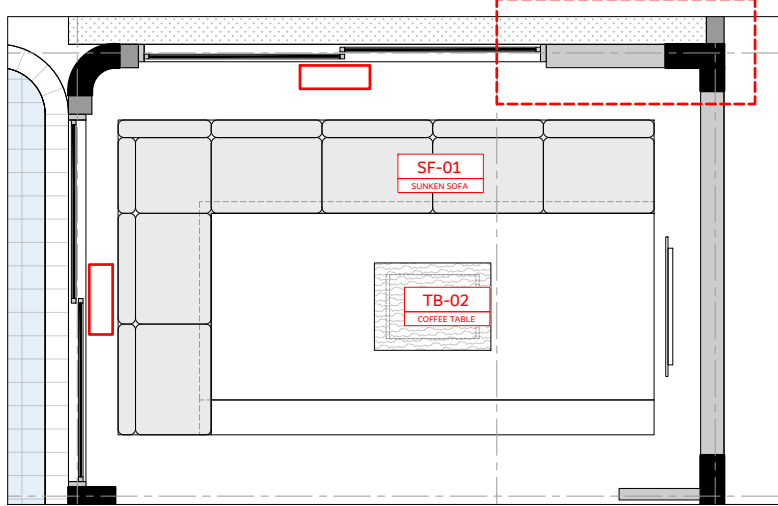

LIVING NICHE 1
Scale: 1:20

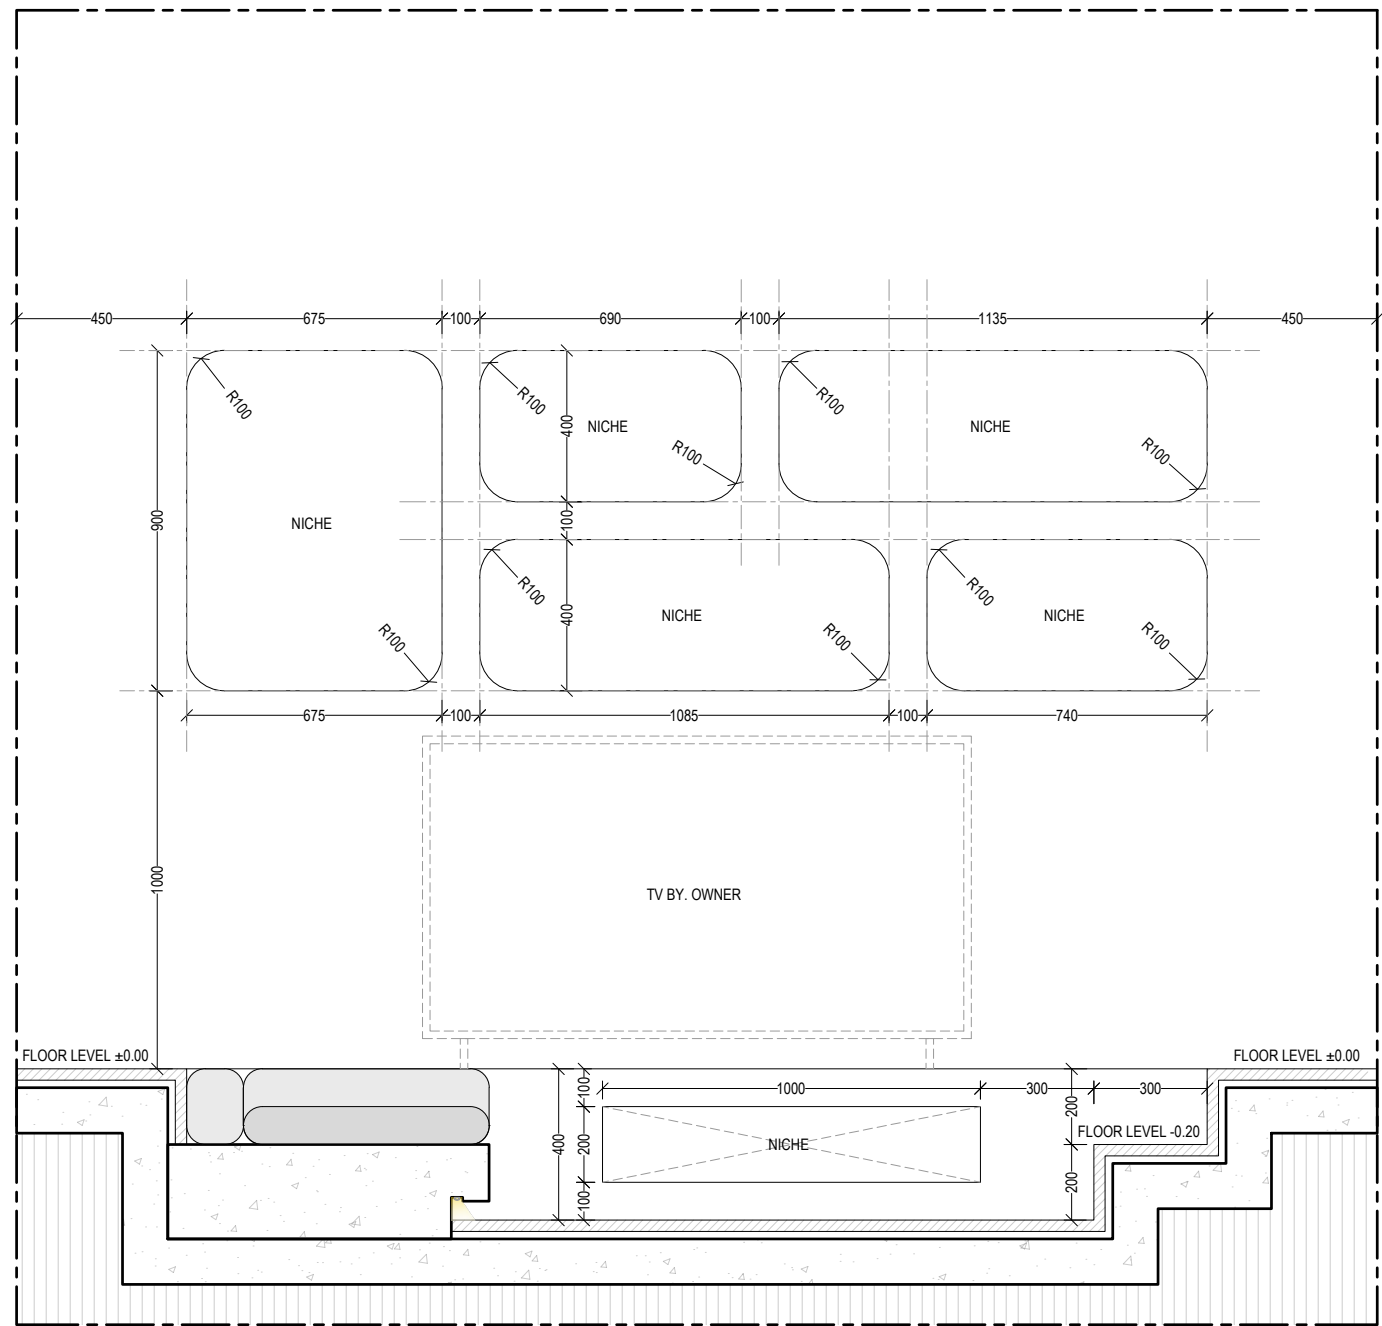

LIVING NICHE 2
Scale: 1:20

General Notes
1. Do not scale drawings.
2. Dimensions do not include finishes thickness (if otherwise mentioned).
3. All dimensions shall be verified on site before proceeding with the work.
4. Architect shall be notified in writing of any discrepancies.
5. Any areas in the sheet are approximate and indicative only.

Revision	Date	Reason of Issue	Checked

Key Plan

Project Name
TWIN VILLA - SESEH

Architect

Structural Engineer

MEP Engineer

Landscape Designer

Interior Designer

Lighting Designer

Submitted To
Mayan Revah

Project Number:

Date
11/05/2024

Approved by

Drawn by

Sheet Title
TWIN VILLA


Sheet Number:
NICHE

Scale 1:100


Issue Number FOR REFERENCE ONLY

Issue Date: 11/05/2024


DISCLAIMER!
PLEASE DO EXACT MEASUREMENT ON SITE
AND ADJUST WITH EQUIPMENT TO BE PRECISE

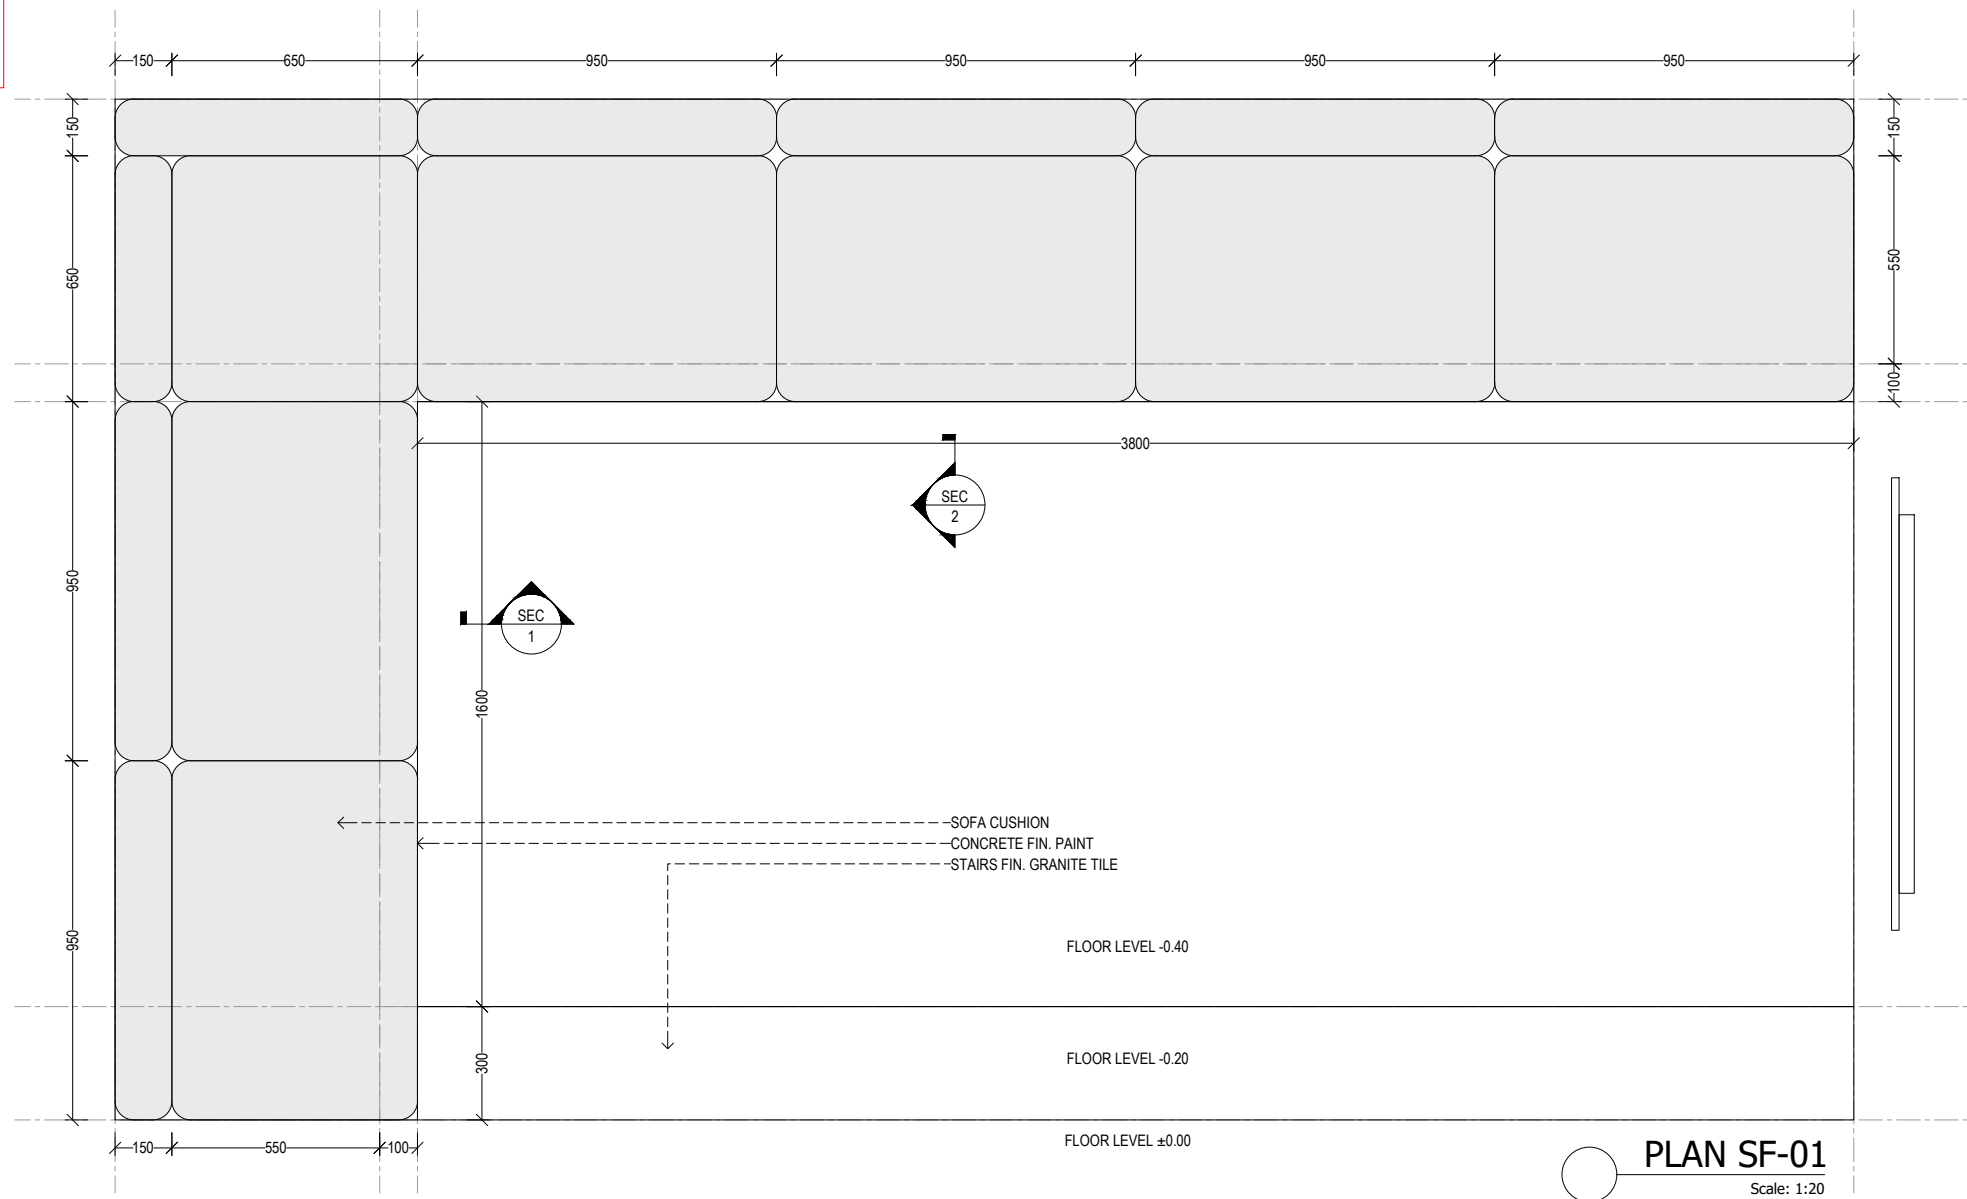

PLAN SF-01
Scale: 1:20

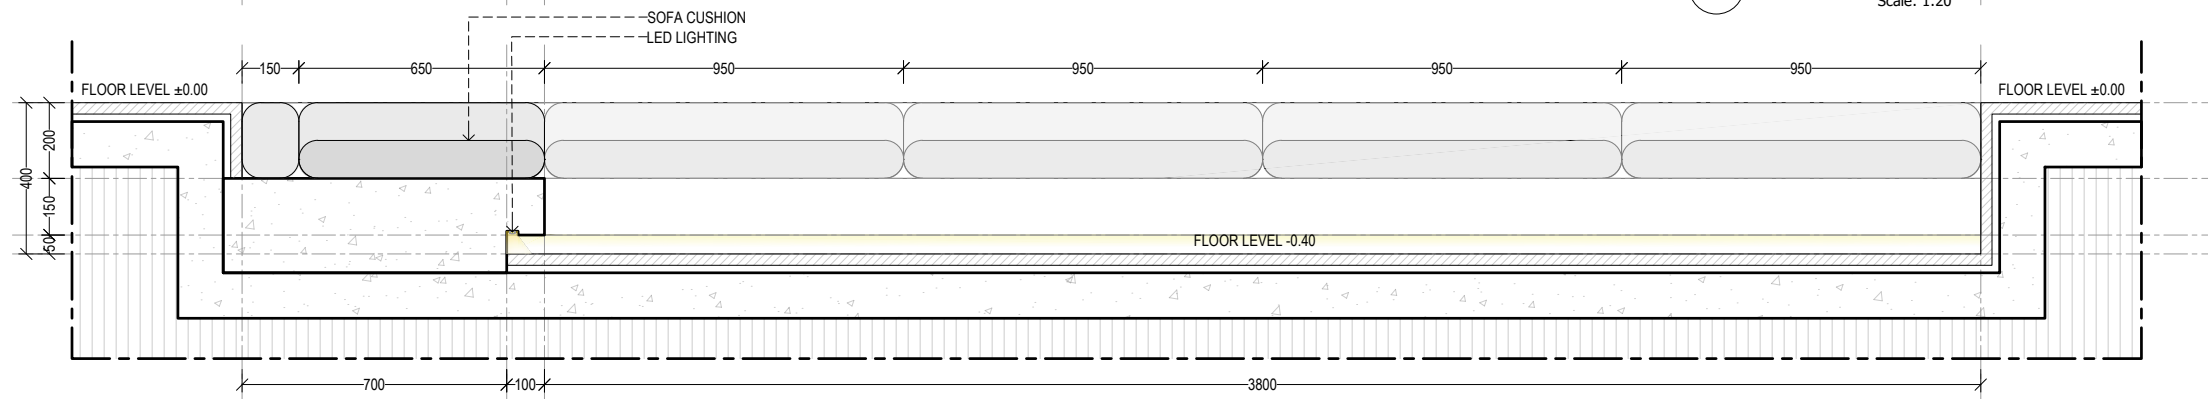

SECTION 1 SF-01
Scale: 1:20

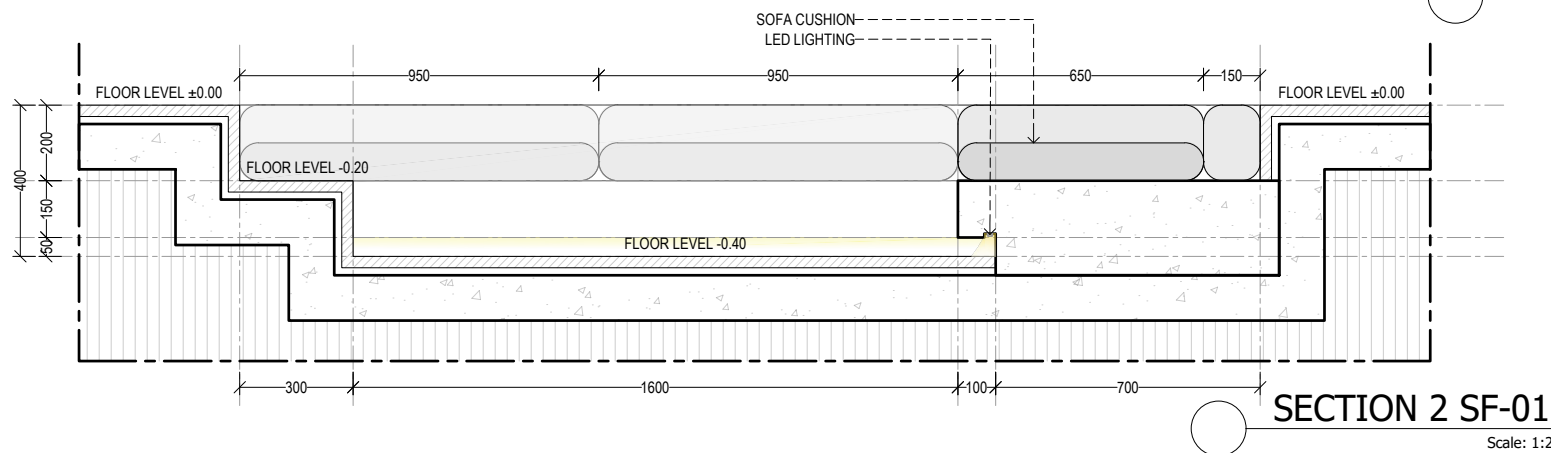


SECTION 2 SF-01
Scale: 1:20

General Notes

1. Do not scale drawings.
2. Dimensions do not include finishes thickness (if otherwise mentioned).
3. All dimensions shall be verified on site before proceeding with the work.
4. Architect shall be notified in writing of any discrepancies.
5. Any areas in the sheet are approximate and indicative only.

Revision	Date	Reason of Issue	Checked

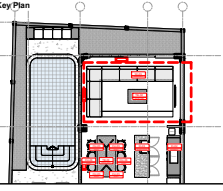

Project Name
TWIN VILLA - SESEH

Architect

Structural Engineer

MEP Engineer

Landscape Designer

Interior Designer

Lighting Designer

Submitted To
Mayan Revah

Project Number:

Date
11/05/2024

Approved by

Drawn by

Sheet Title

TWIN VILLA

Sheet Number:


SF-01

Scale **1:100**

Issue Number **FOR REFERENCE ONLY**

Issue Date: **11/05/2024**

DISCLAIMER!
PLEASE DO EXACT MEASUREMENT ON SITE
AND ADJUST WITH EQUIPMENT TO BE PRECISE

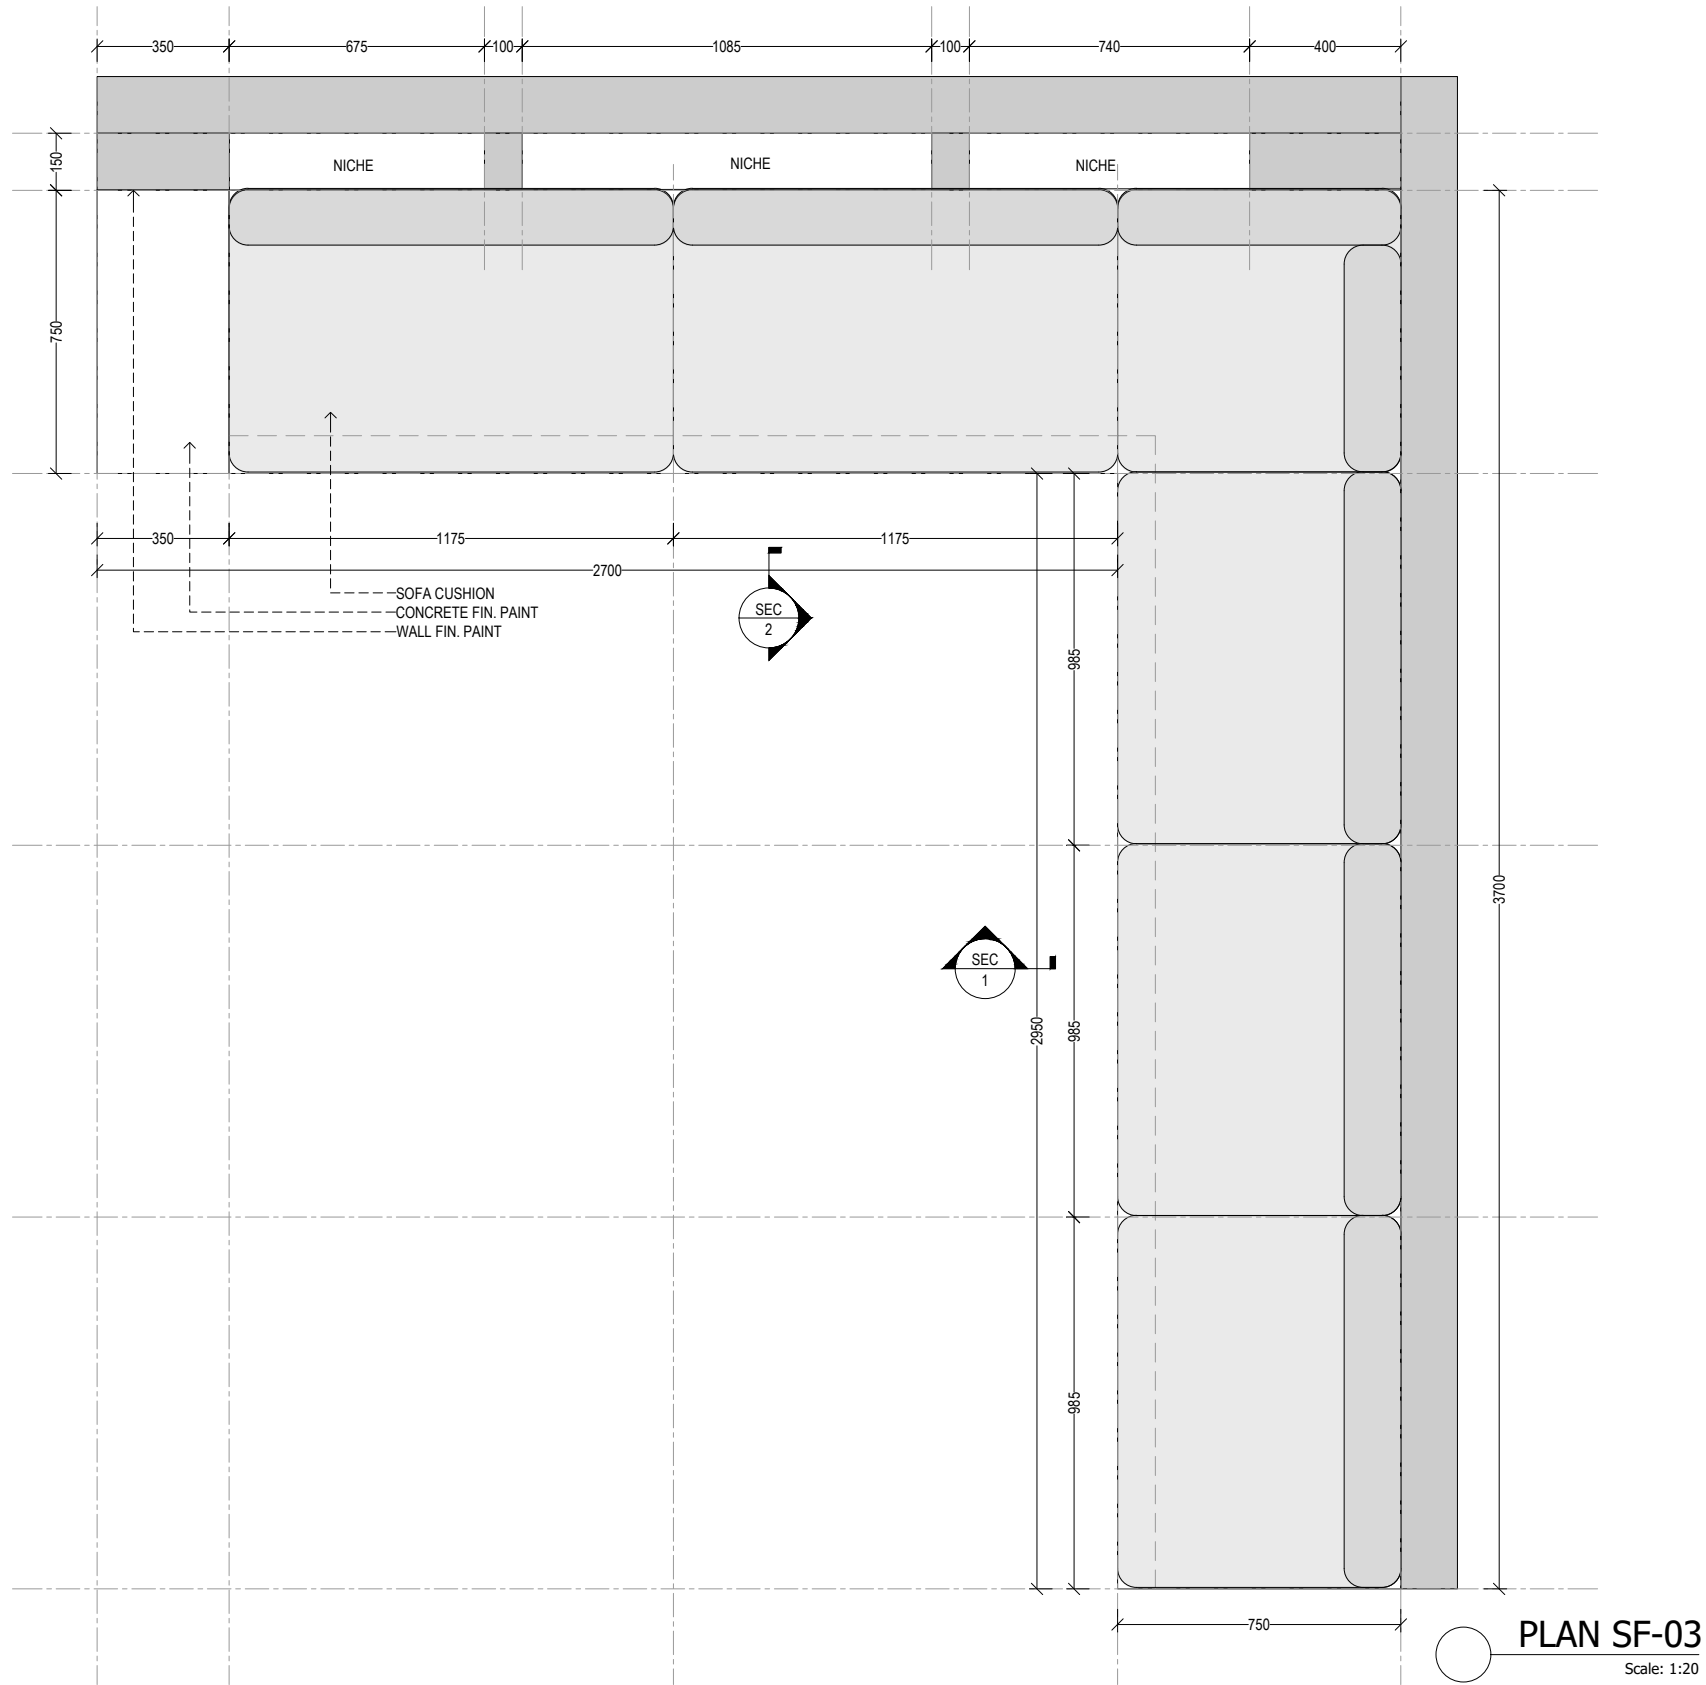

General Notes
1. Do not scale drawings.
2. Dimensions do not include finishes thickness (if otherwise mentioned).
3. All dimensions shall be verified on site before proceeding with the work.
4. Architect shall be notified in writing of any discrepancies.
5. Any areas in the sheet are approximate and indicative only.

Revision	Date	Reason of Issue	Checked

Project Name
TWIN VILLA - SESEH

Architect

Structural Engineer

MEP Engineer

Landscape Designer

Interior Designer

Lighting Designer

Submitted To
Mayan Revah

Project Number:
Date:
11/05/2024

Approved by
Drawn by

Sheet Title
TWIN VILLA



Sheet Number:
SF-02

Scale **1:100**
Issue Number **FOR REFERENCE ONLY**
Issue Date: **11/05/2024**

DISCLAIMER!
PLEASE DO EXACT MEASUREMENT ON SITE
AND ADJUST WITH EQUIPMENT TO BE PRECISE


- General Notes
1. Do not scale drawings.
 2. Dimensions do not include finishes thickness (If otherwise mentioned).
 3. All dimensions shall be verified on site before proceeding with the work.
 4. Architect shall be notified in writing of any discrepancies.
 5. Any areas in the sheet are approximate and indicative only.

Revision	Date	Reason of Issue	Checked

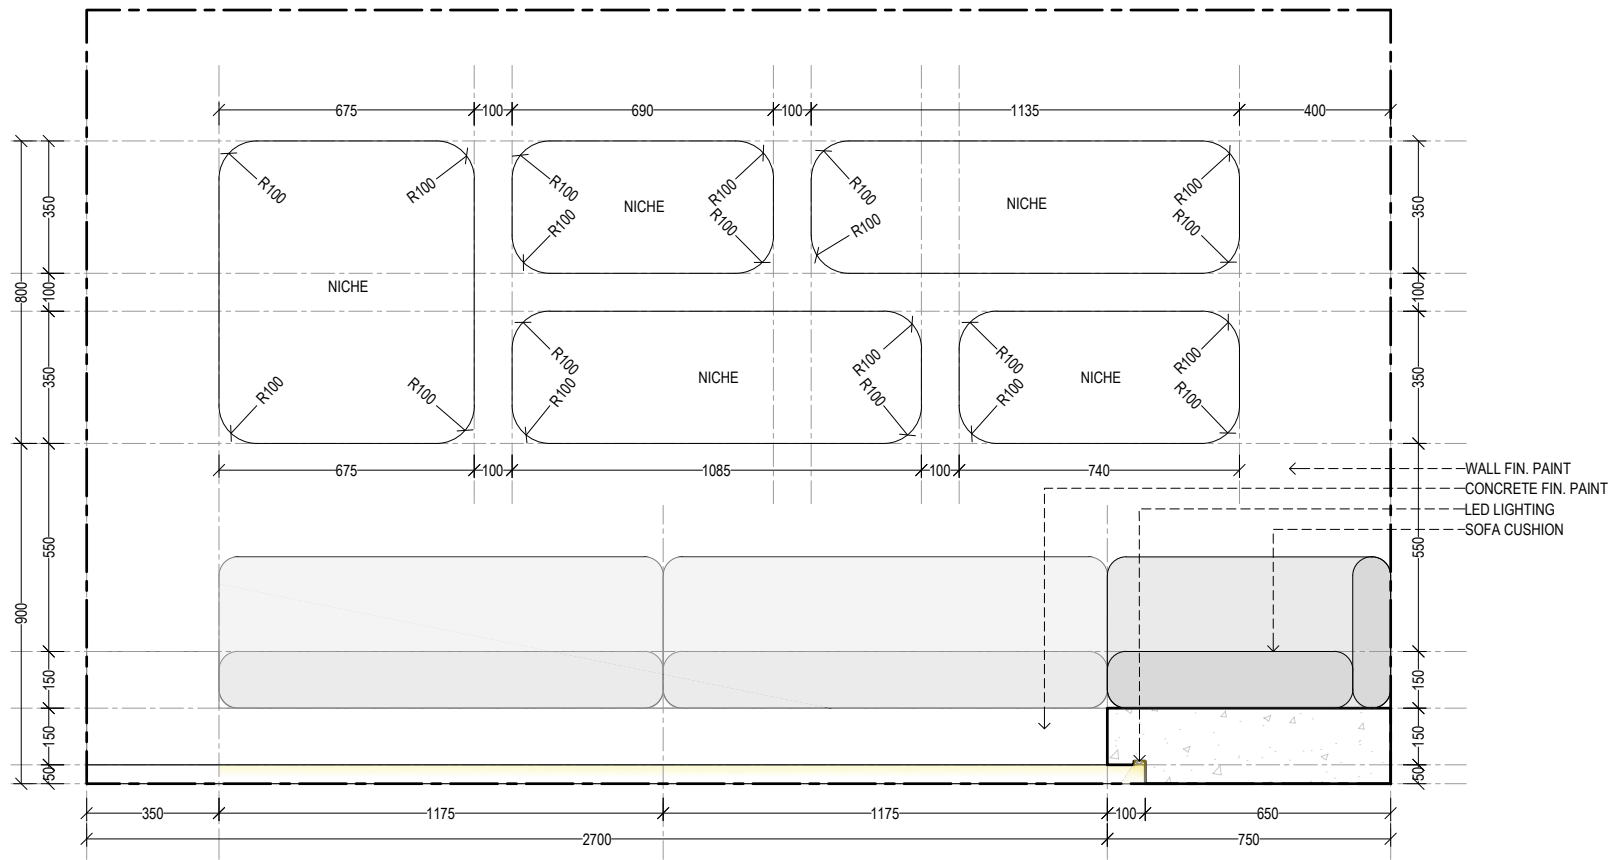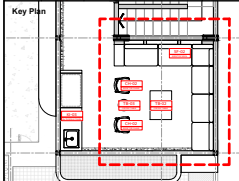

SECTION 1 SF-03

Scale: 1:20

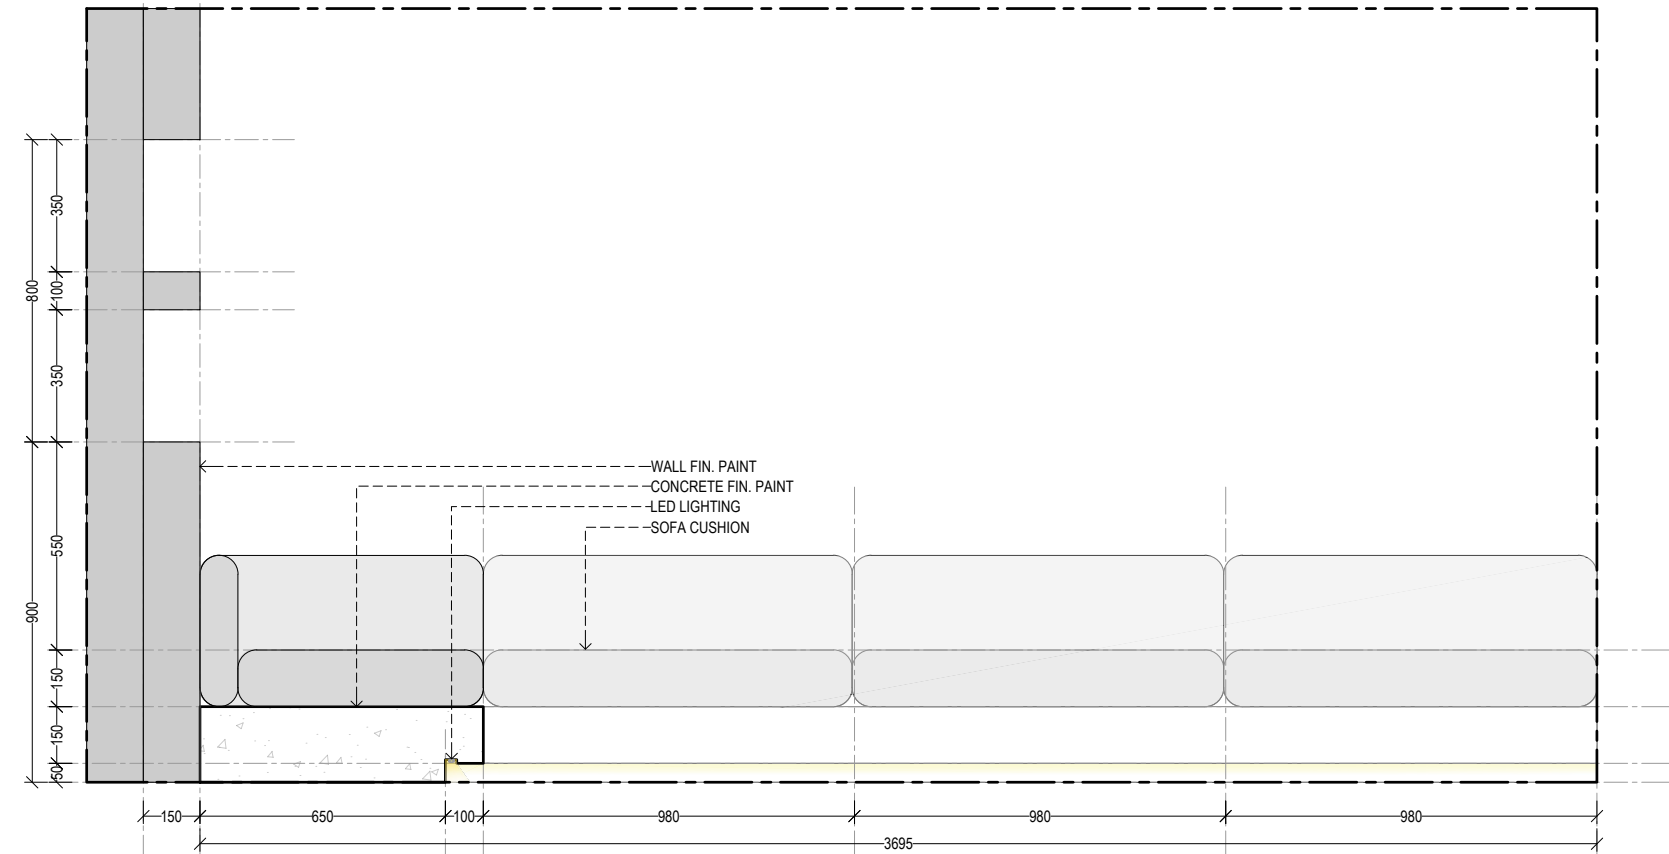

SECTION 2 SF-03

Scale: 1:20

Project Name

TWIN VILLA - SESEH

Architect

Structural Engineer

MEP Engineer

Landscape Designer

Interior Designer

Lighting Designer

Submitted To

Mayan Revah

Project Number:

Date **11/05/2024**

Approved by

Drawn by

Sheet Title

TWIN VILLA

Sheet Number:






SF-02.

Scale 1:100

Issue Number FOR REFERENCE ONLY

Issue Date: 11/05/2024

DISCLAIMER!
PLEASE DO EXACT MEASUREMENT ON SITE
AND ADJUST WITH EQUIPMENT TO BE PRECISE

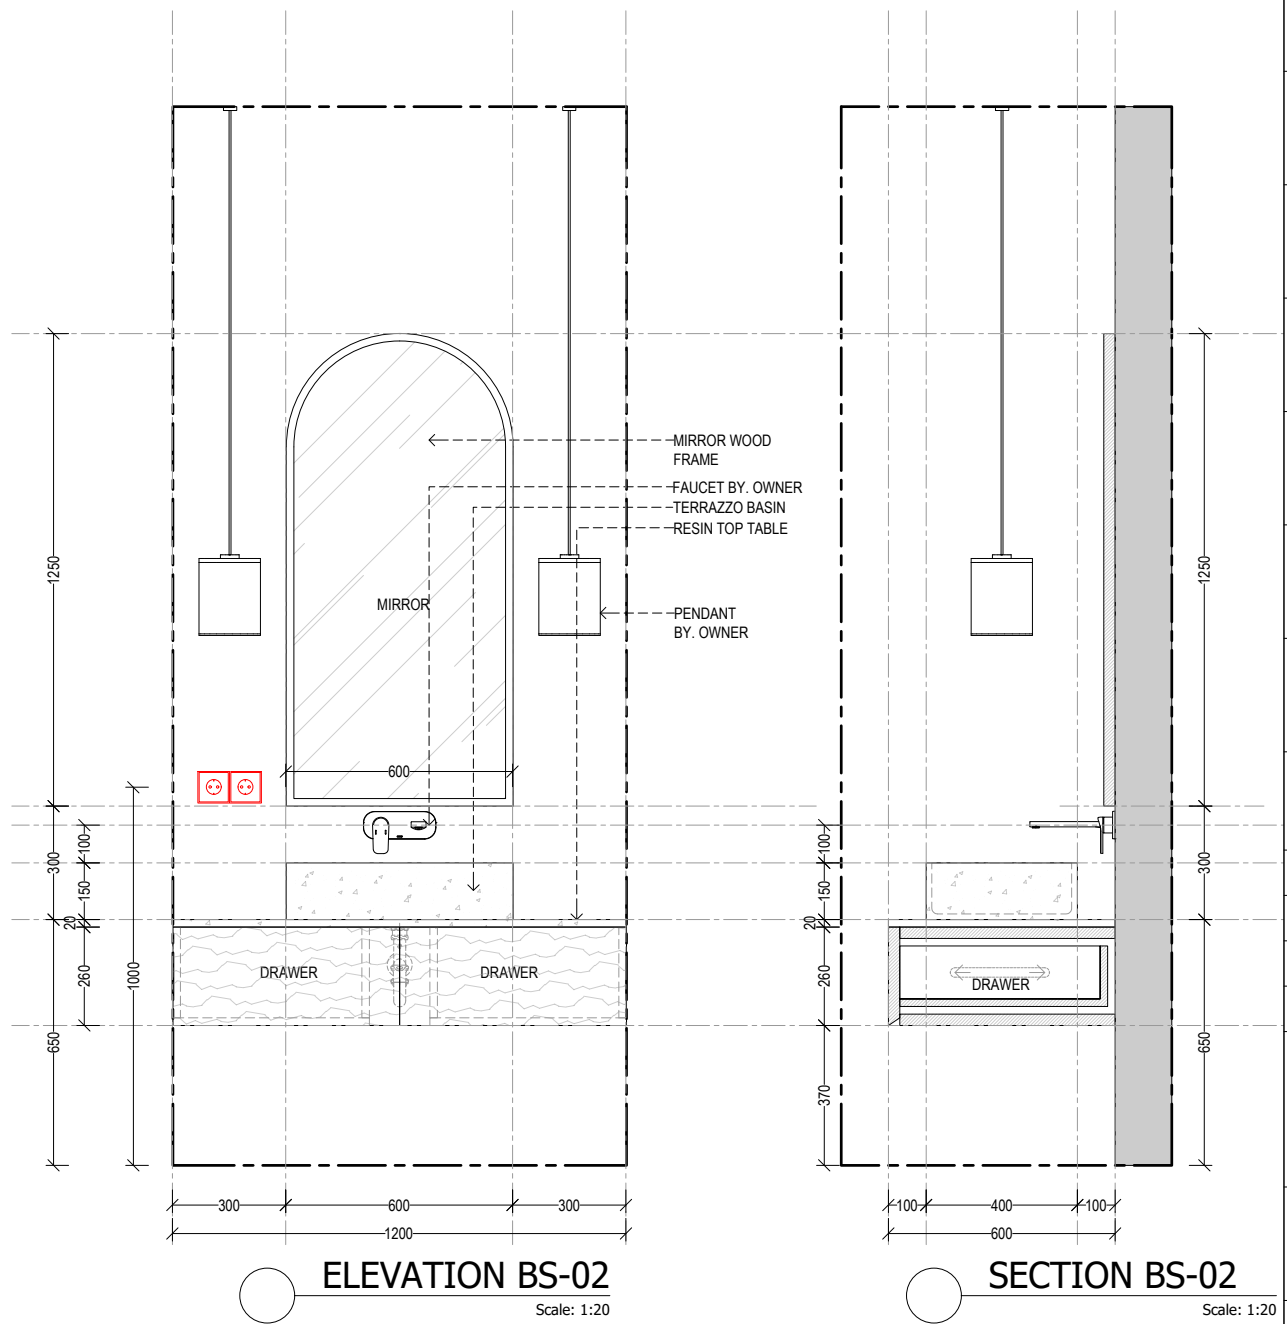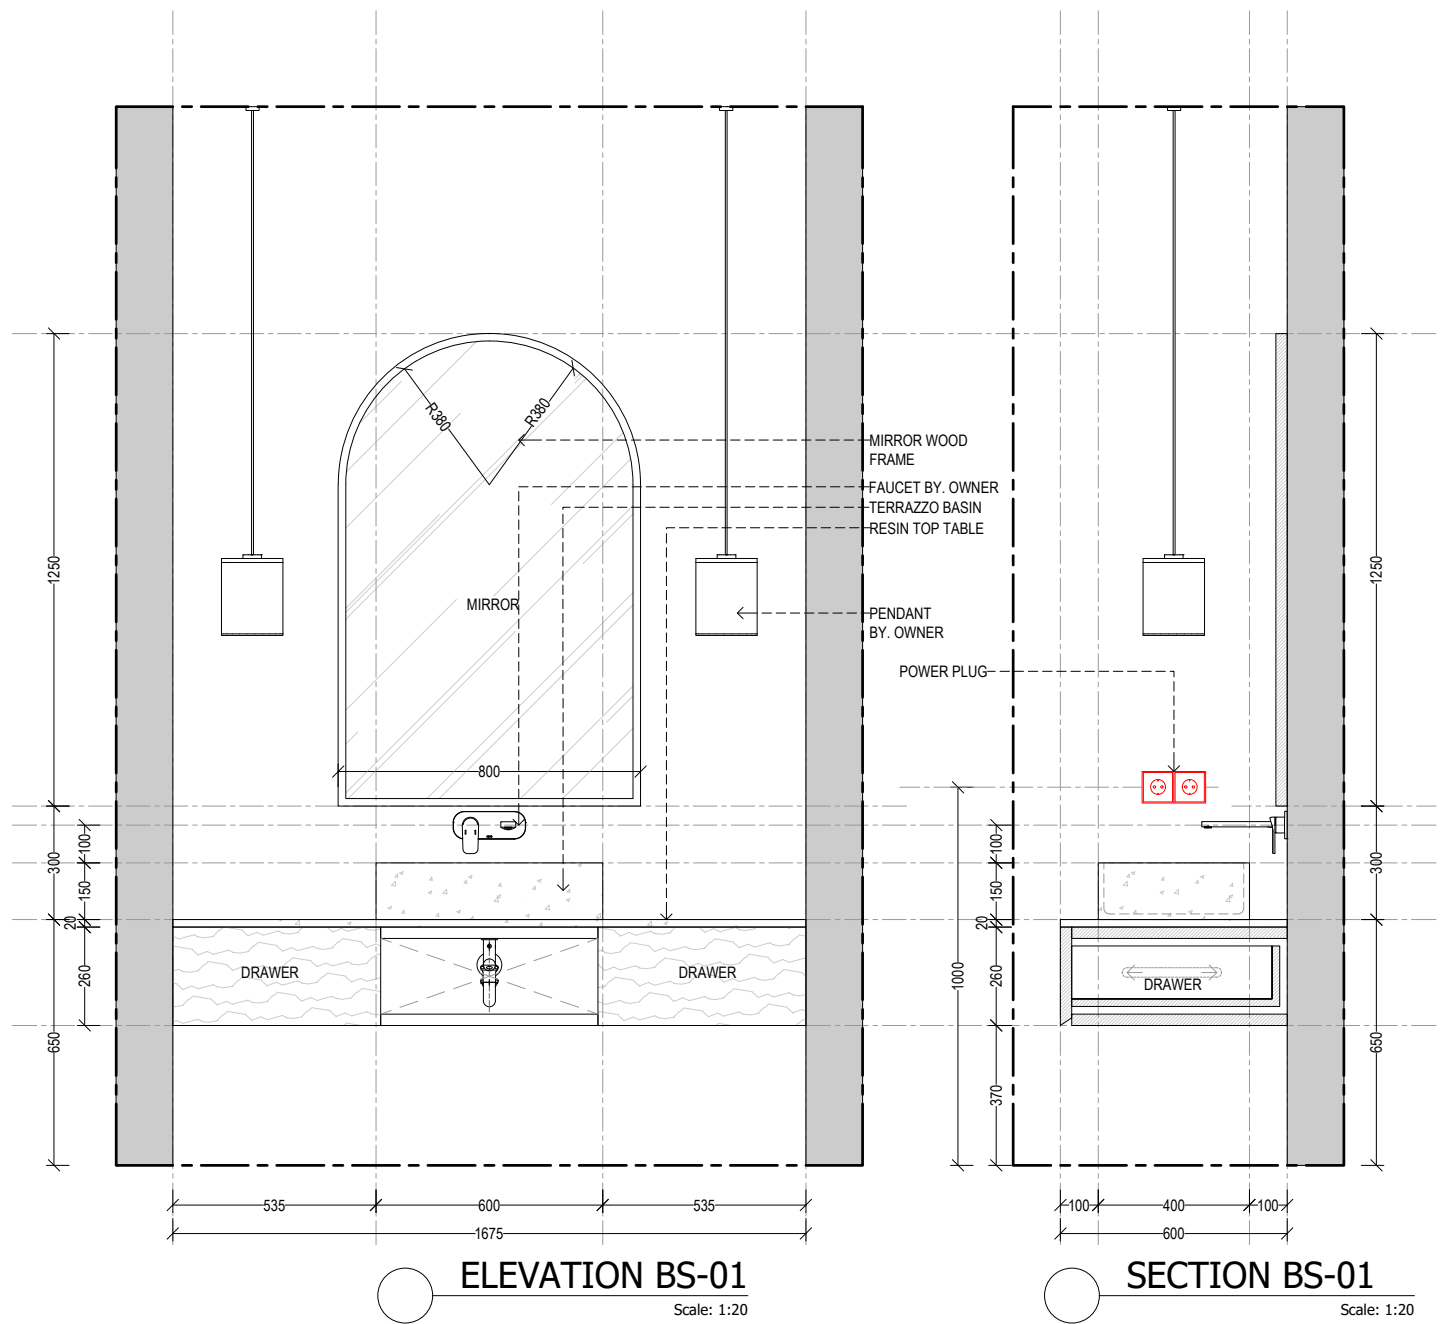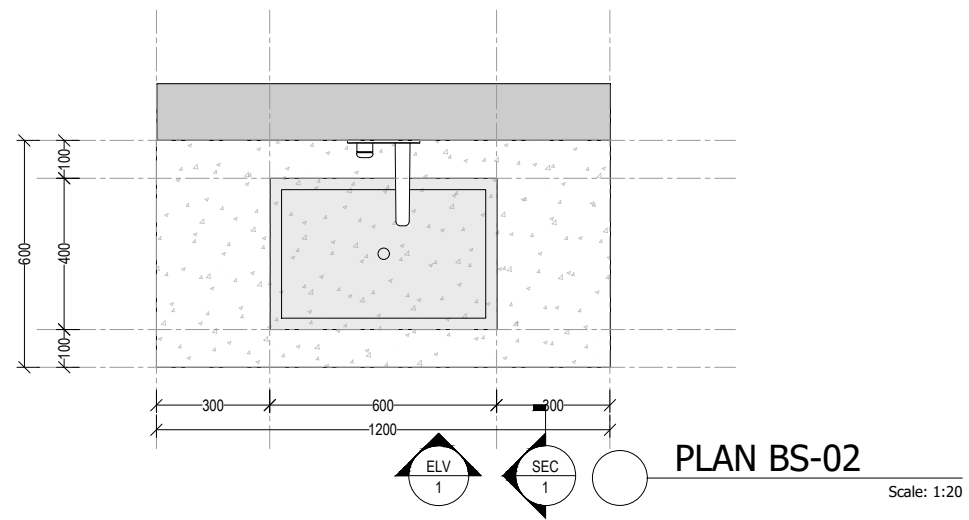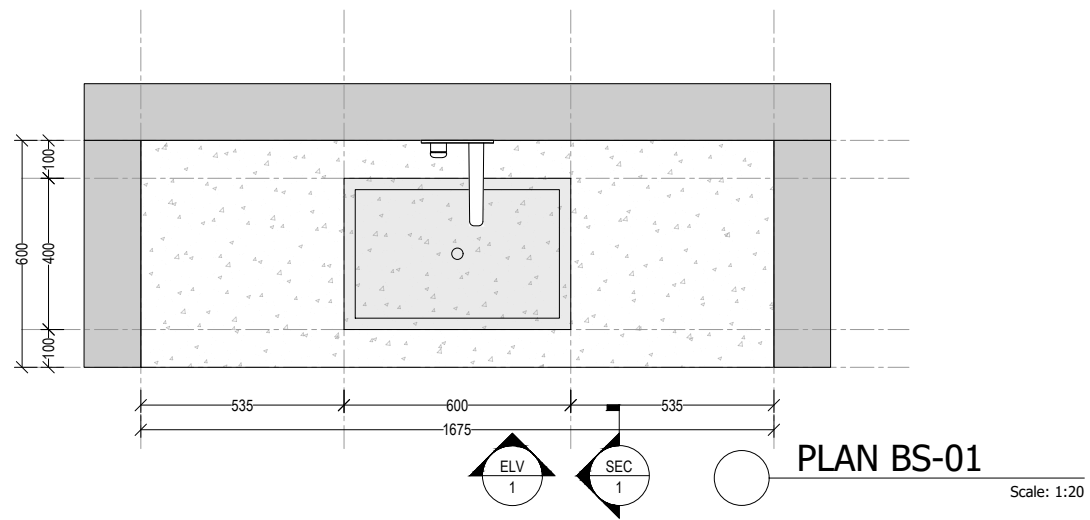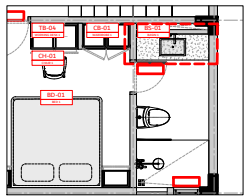

- General Notes
1. Do not scale drawings.
 2. Dimensions do not include finishes thickness (if otherwise mentioned).
 3. All dimensions shall be verified on site before proceeding with the work.
 4. Architect shall be notified in writing of any discrepancies.
 5. Any areas in the sheet are approximate and indicative only.

Revision	Date	Reason of Issue	Checked

Project Name
TWIN VILLA - SESEH

Architect

Structural Engineer

MEP Engineer

Landscape Designer

Interior Designer

Lighting Designer

Submitted To
Mayan Revah

Project Number:

Date
11/05/2024

Approved by

Drawn by

Sheet Title
TWIN VILLA

Sheet Number:
BS-01

Scale
1:100

Issue Number FOR REFERENCE ONLY

Issue Date
11/05/2024