


PVF VILLA

INTERIOR DETAIL


FURNITURE DETAIL

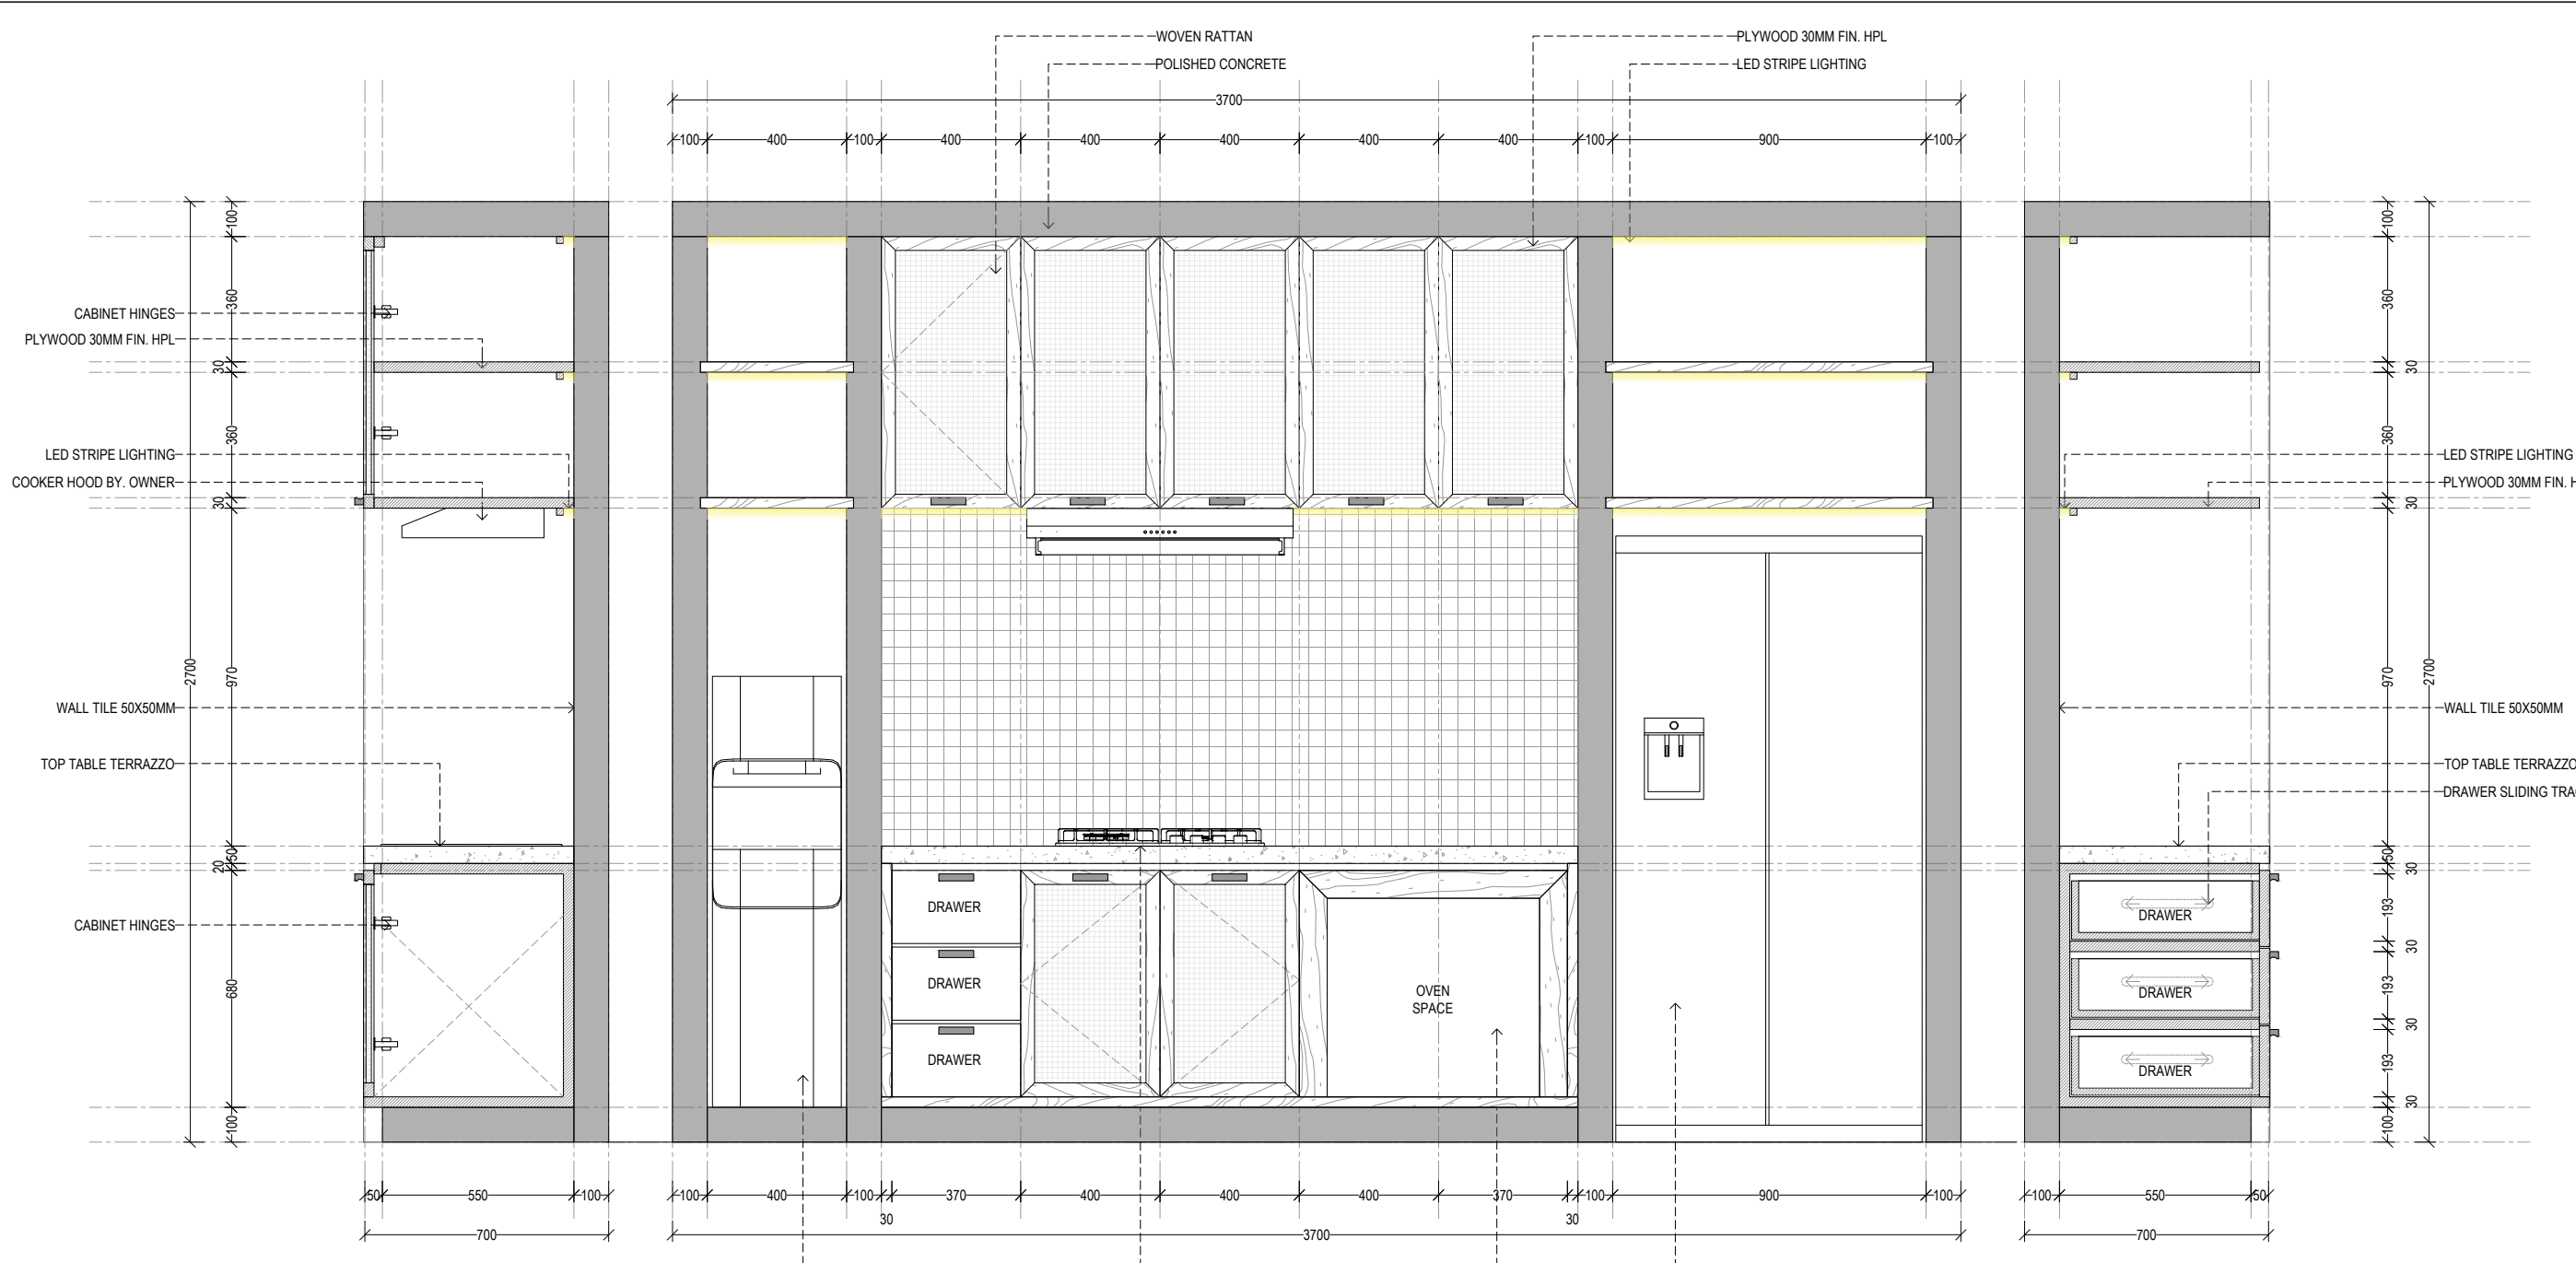

SECTION 1
1:20

ELEVATION
1:20

SECTION 2
1:20

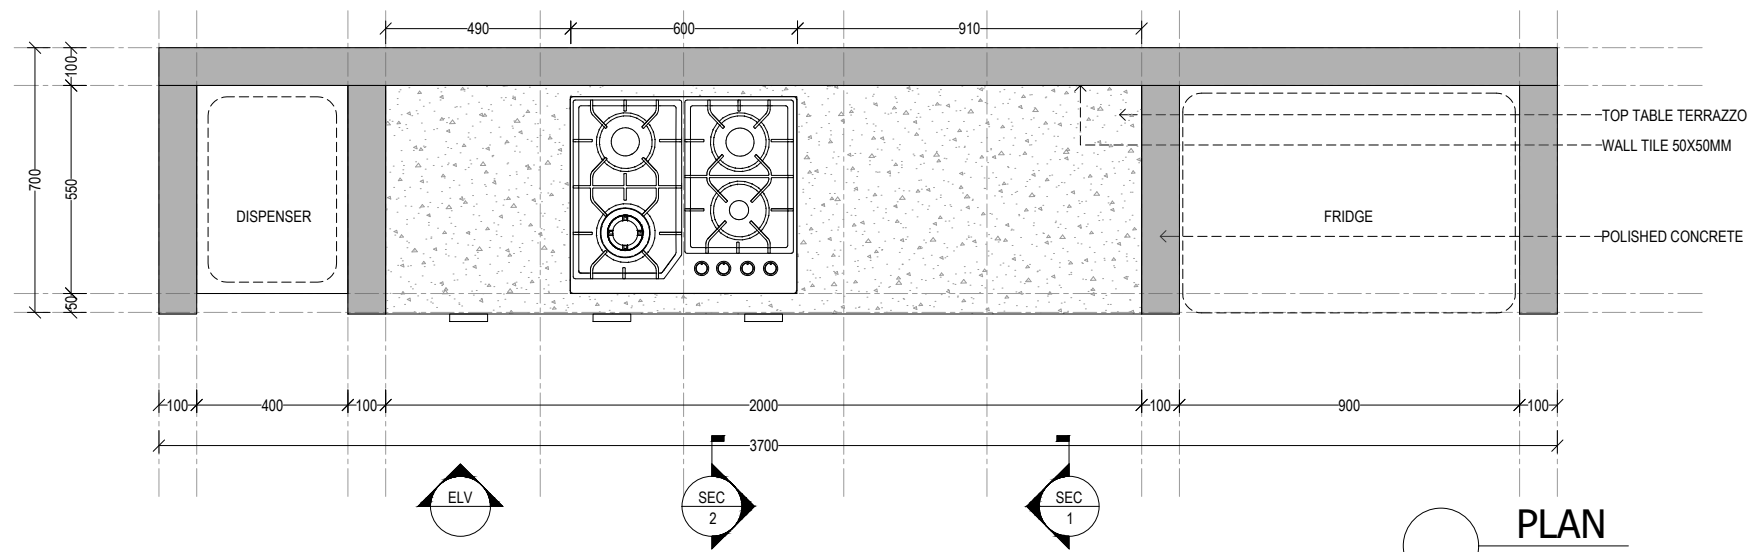

PLAN
1:20

KITCHEN DETAIL
1:20

General Notes
 1. Do not scale drawings.
 2. Dimensions do not include finishes thickness (if otherwise mentioned).
 3. All dimensions shall be verified on site before proceeding with the work.
 4. Architect shall be notified in writing of any discrepancies.
 5. Any areas in the sheet are approximate and indicative only.

Revision	Date	Reason of Issue	Checked

Key Plan
 Project Name
PVF VILLA

Architect
 I Putu Angga Prastika, S.T.
 I Nyoman Angga Parthama, S.Ars.

Structural Engineer
 MEP Engineer


Landscape Designer
 Interior Designer
 I Putu Angga Prastika, S.T.
 I Nyoman Angga Parthama, S.Ars.

Lighting Designer
 Submitted To
 Client


Project Number:
AGVD-048-2022
 Date
20/11/2022
 Approved by
 I Putu Angga Prastika, S.T.
 Drawn by
 I Nyoman Angga Parthama, S.Ars.

Sheet Title
 PVF VILLA DETAIL
 ENGINEERED DRAWING
 Sheet Number:
 KITCHEN DETAIL


Scale 1:20
 Issue Number FOR REFERENCE ONLY
 Issue Date 20/11/2022

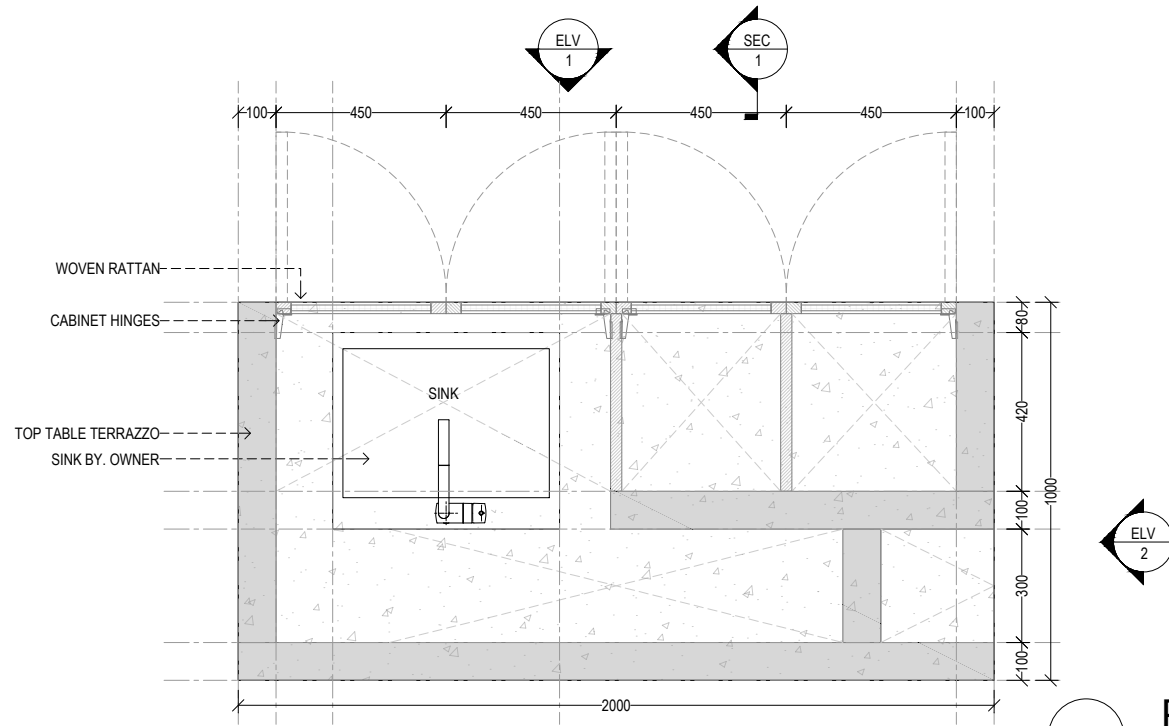


PLAN
1:20

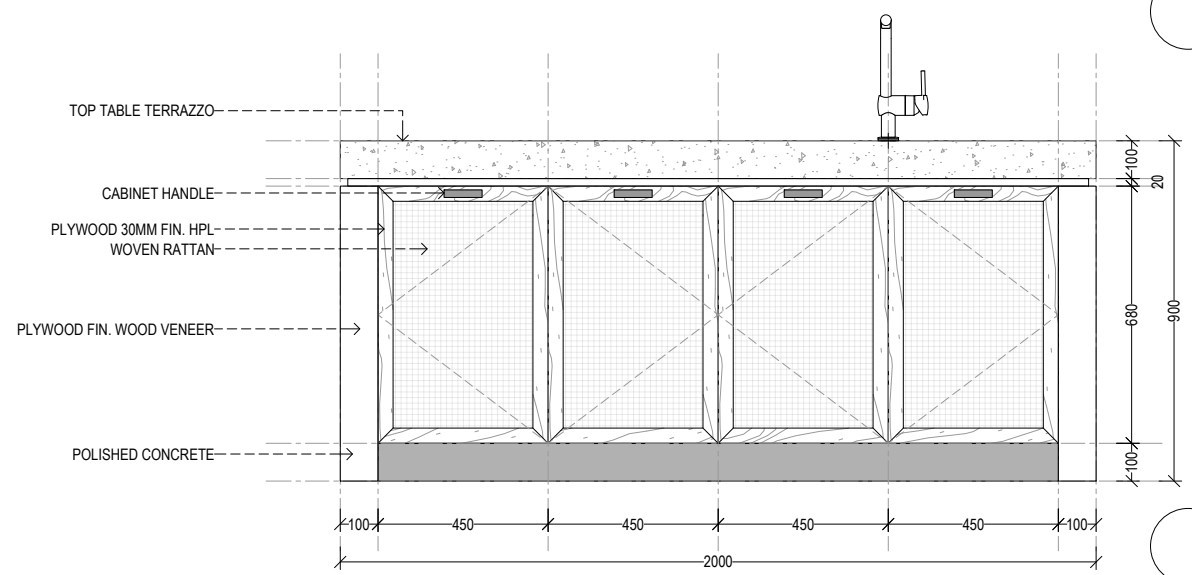

SECTION 1
1:20

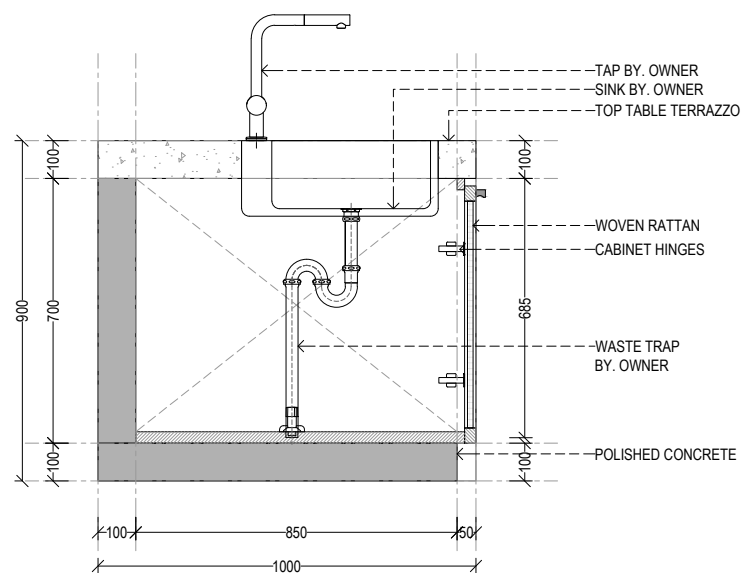


ELEVATION 1
1:20

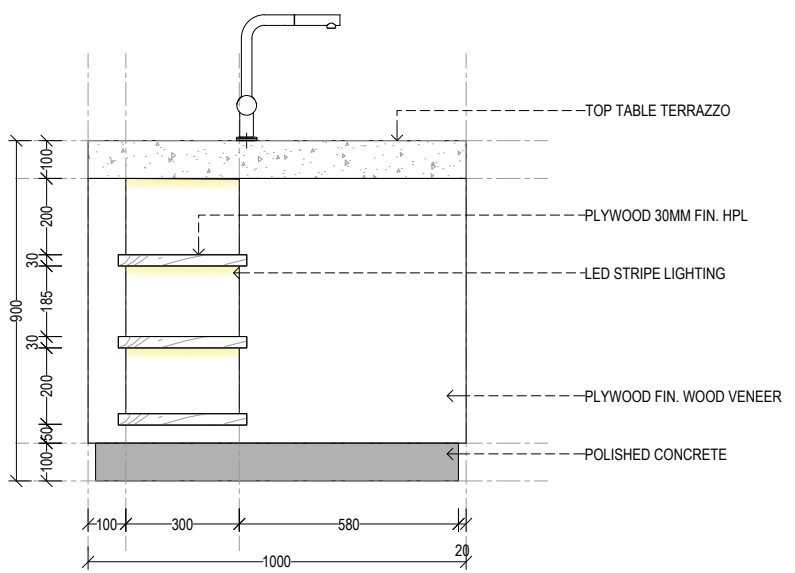


ELEVATION 2
1:20

KITCHEN ISLAND DETAIL
1:20

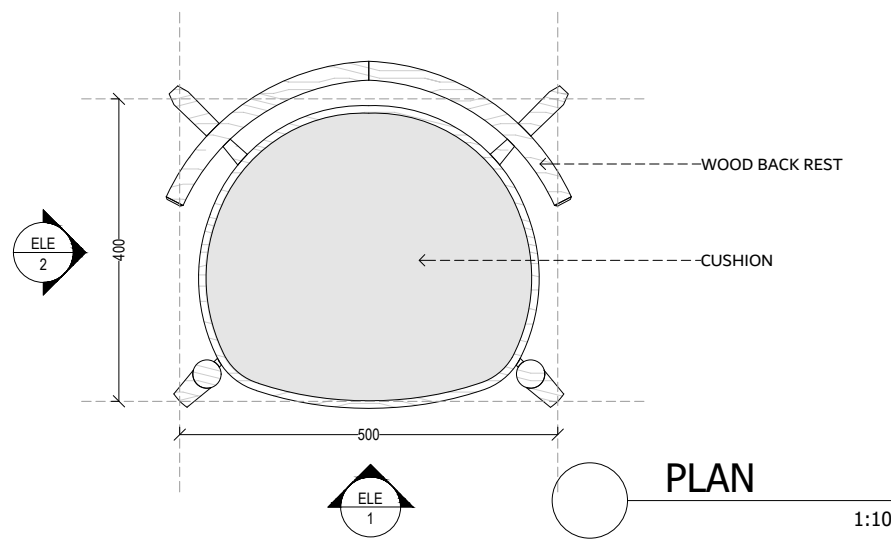


PLAN

1:10

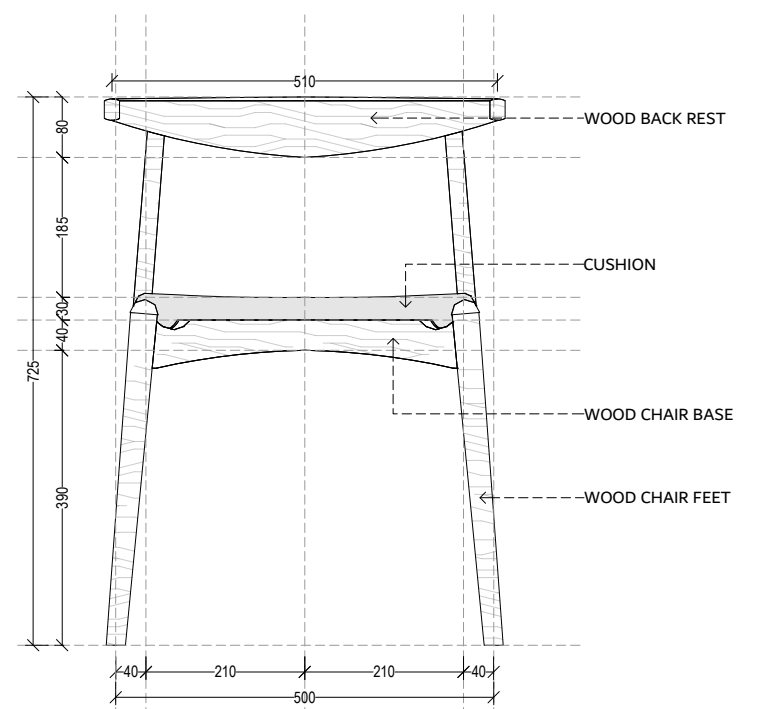

ELEVATION 1
1:10

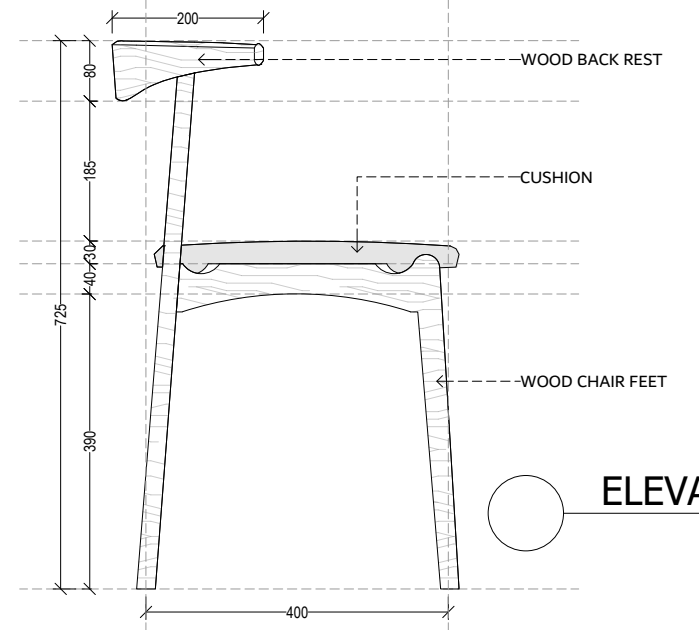

ELEVATION 2
1:10

CHAIR DETAIL
1:10

- General Notes
1. Do not scale drawings.
 2. Dimensions do not include finishes thickness (if otherwise mentioned).
 3. All dimensions shall be verified on site before proceeding with the work.
 4. Architect shall be notified in writing of any discrepancies.
 5. Any areas in the sheet are approximate and indicative only.

Revision	Date	Reason of Issue	Checked

Key Plan

Project Name
PVF VILLA

Architect
**I Putu Angga Prastika, S.T.
I Nyoman Angga Parthama, S.Ars.**

Structural Engineer

MEP Engineer

Landscape Designer

Interior Designer
**I Putu Angga Prastika, S.T.
I Nyoman Angga Parthama, S.Ars.**

Lighting Designer

Submitted To
Client

Project Number:
AGVD-048-2022

Date
20/11/2022

Approved by
I Putu Angga Prastika, S.T.

Drawn by
I Nyoman Angga Parthama, S.Ars.


Sheet Title
**PVF VILLA DETAIL
ENGINEERED DRAWING**

Sheet Number:
ISLAND & CHAIR DETAIL


Scale
1:20

Issue Number
FOR REFERENCE ONLY


Issue Date:
20/11/2022

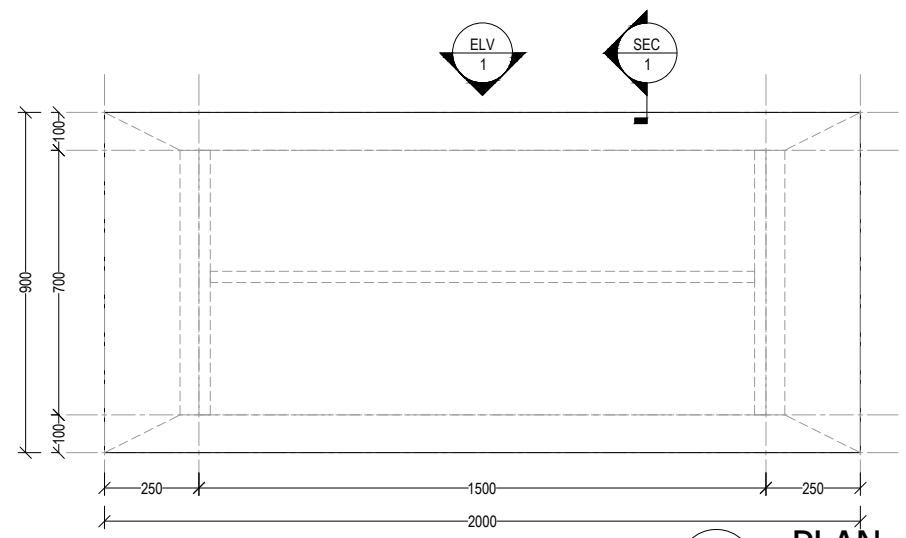

PLAN
1:20

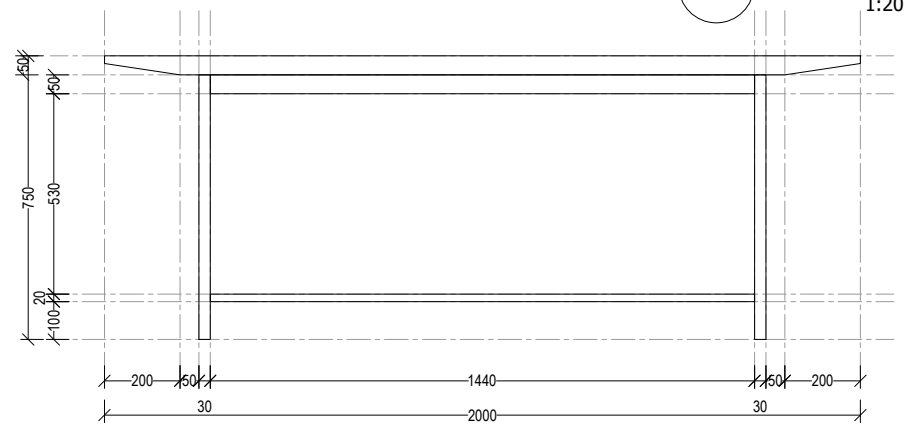


ELEVATION 1
1:20

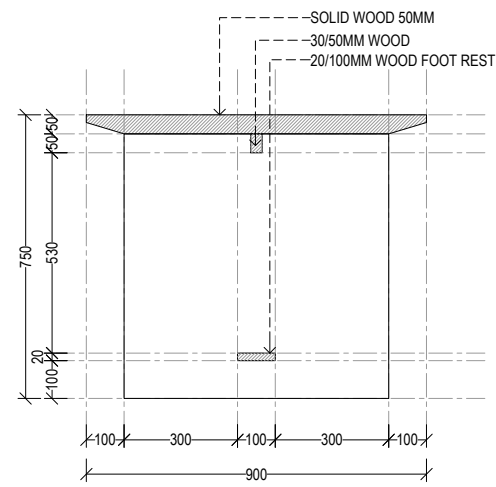


SECTION 1
1:20

TABLE 1 DETAIL
1:20

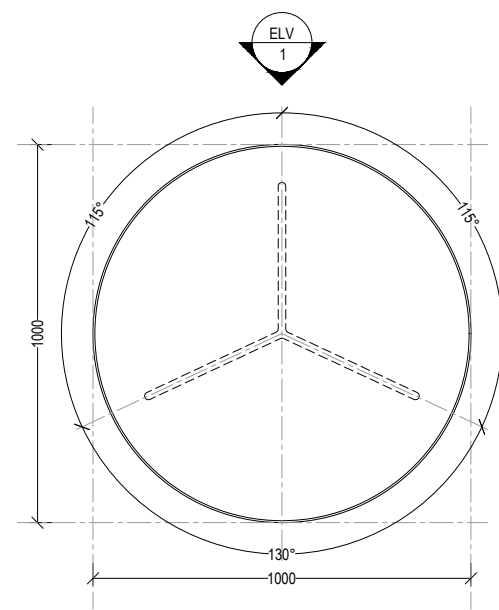

PLAN
1:20

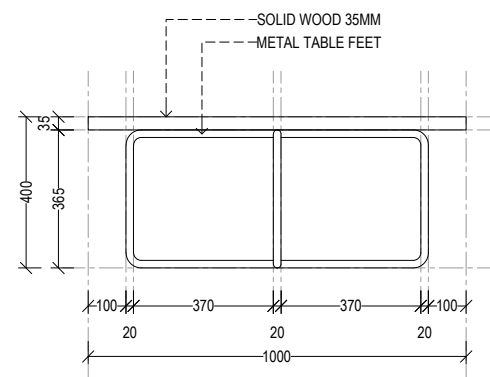

ELEVATION 1
1:20

TABLE 2 DETAIL
1:20

- General Notes**
1. Do not scale drawings.
 2. Dimensions do not include finishes thickness (if otherwise mentioned).
 3. All dimensions shall be verified on site before proceeding with the work.
 4. Architect shall be notified in writing of any discrepancies.
 5. Any areas in the sheet are approximate and indicative only.

Revision	Date	Reason of Issue	Checked

Key Plan

Project Name
PVF VILLA

Architect
I Putu Angga Prastika, S.T.
I Nyoman Angga Parthama, S.Ars.

Structural Engineer

MEP Engineer

Landscape Designer

Interior Designer
I Putu Angga Prastika, S.T.
I Nyoman Angga Parthama, S.Ars.

Lighting Designer

Submitted To
Client

Project Number:
AGVD-048-2022

Date:
20/11/2022

Approved by:
I Putu Angga Prastika, S.T.

Drawn by:
I Nyoman Angga Parthama, S.Ars.

Sheet Title

PVF VILLA DETAIL
ENGINEERED DRAWING

Sheet Number:
TABLE 1 & 2 DETAIL

Scale 1:20

Issue Number FOR REFERENCE ONLY

Issue Date: 20/11/2022

- General Notes
1. Do not scale drawings.
 2. Dimensions do not include finishes thickness (if otherwise mentioned).
 3. All dimensions shall be verified on site before proceeding with the work.
 4. Architect shall be notified in writing of any discrepancies.
 5. Any areas in the sheet are approximate and indicative only.

Revision	Date	Reason of Issue	Checked

Project Name
PVF VILLA

Architect
**I Putu Angga Prastika, S.T.
I Nyoman Angga Parthama, S.Ars.**

Structural Engineer

MEP Engineer

Landscape Designer

Interior Designer
**I Putu Angga Prastika, S.T.
I Nyoman Angga Parthama, S.Ars.**

Lighting Designer

Submitted To
Client

Project Number:
AGVD-048-2022

Date
20/11/2022

Approved by
**I Putu Angga Prastika, S.T.
I Nyoman Angga Parthama, S.Ars.**

Sheet Title
**PVF VILLA DETAIL
ENGINEERED DRAWING**

Sheet Number:
TABLE 3 & 4 DETAIL

Scale
1:20

Issue Number
FOR REFERENCE ONLY

Issue Date:
20/11/2022

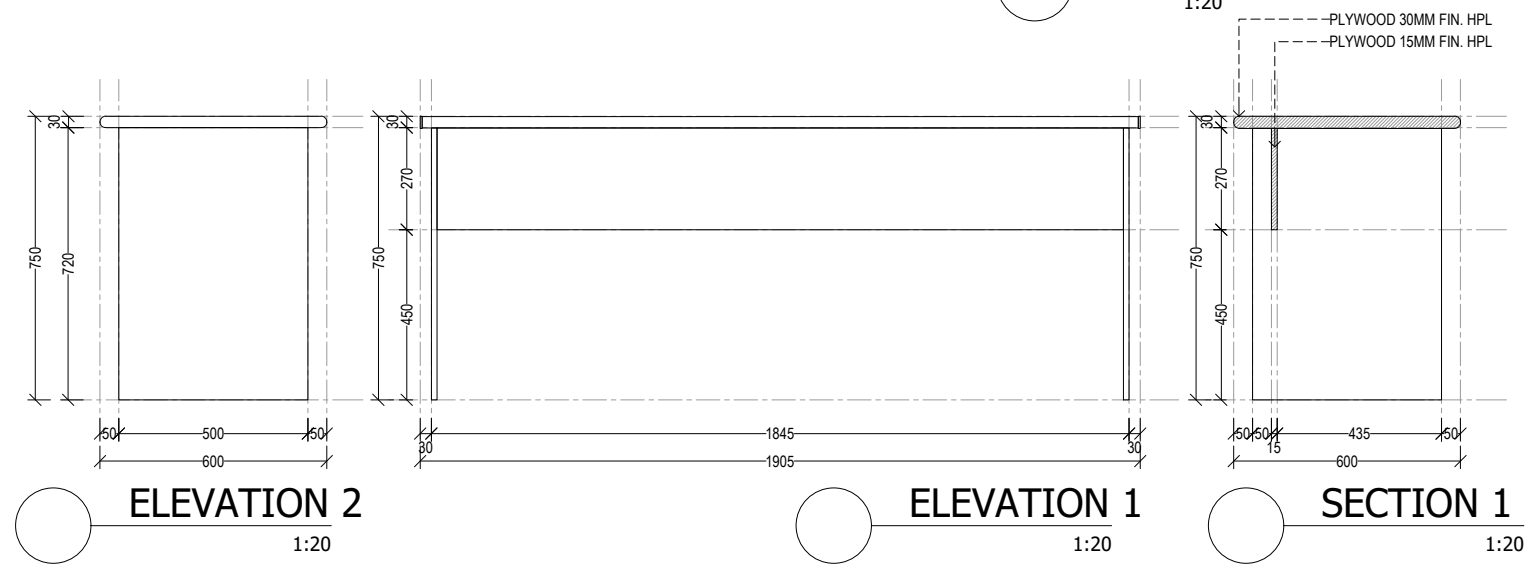
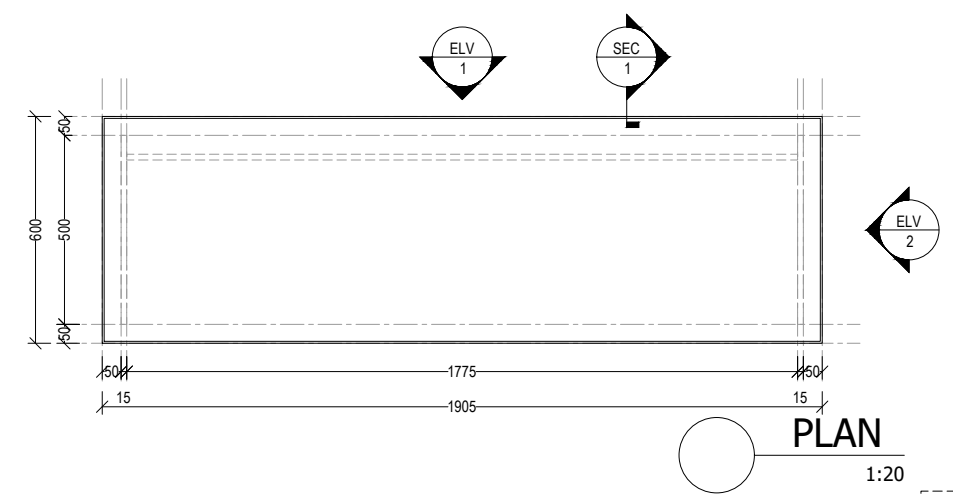


TABLE 3 DETAIL
1:20




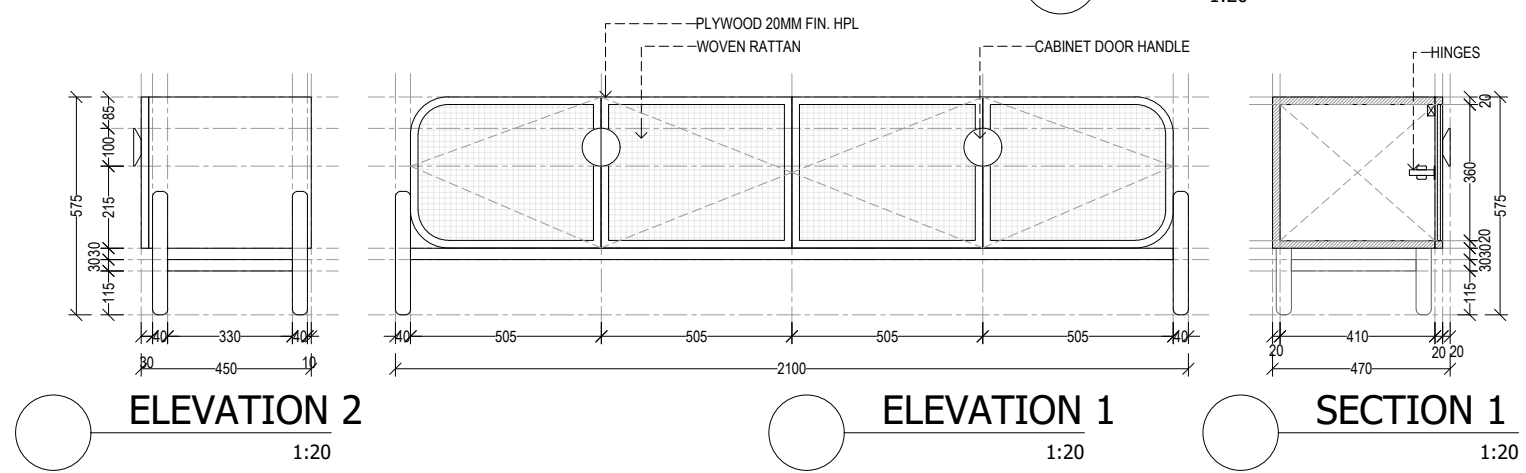



TABLE 4 DETAIL
1:20

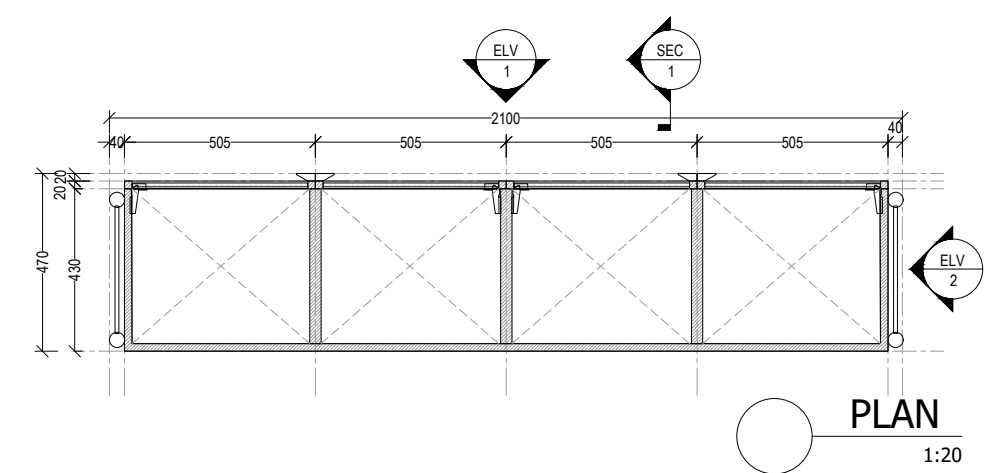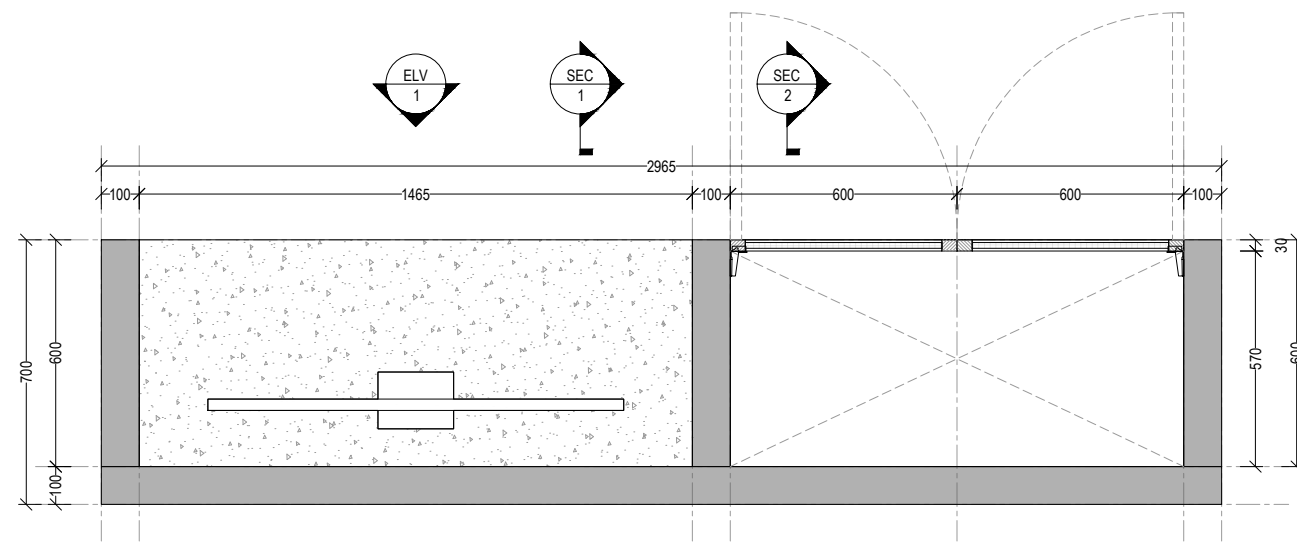


PLAN
1:20

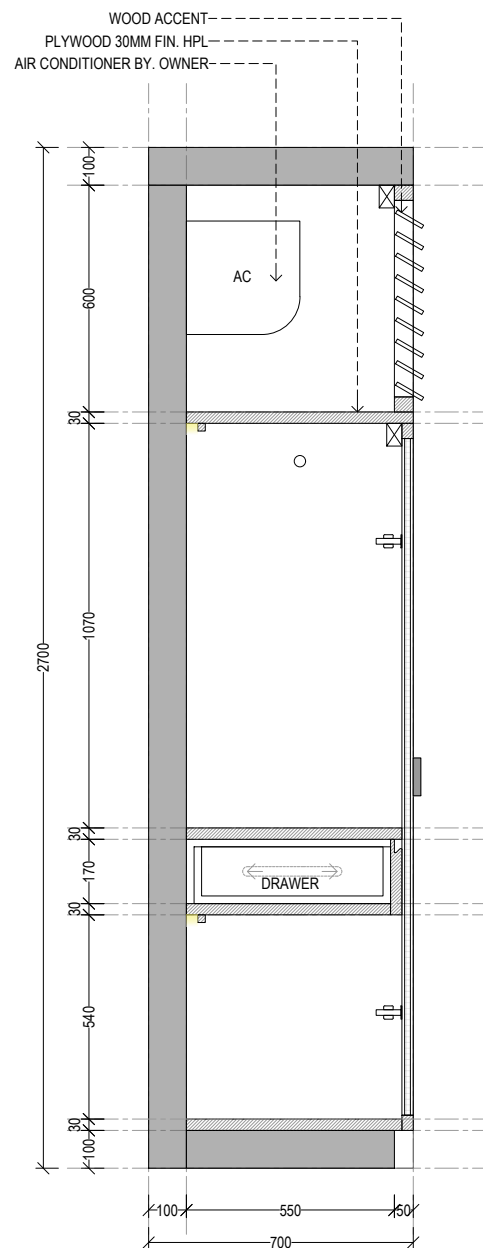

SECTION 2
1:20

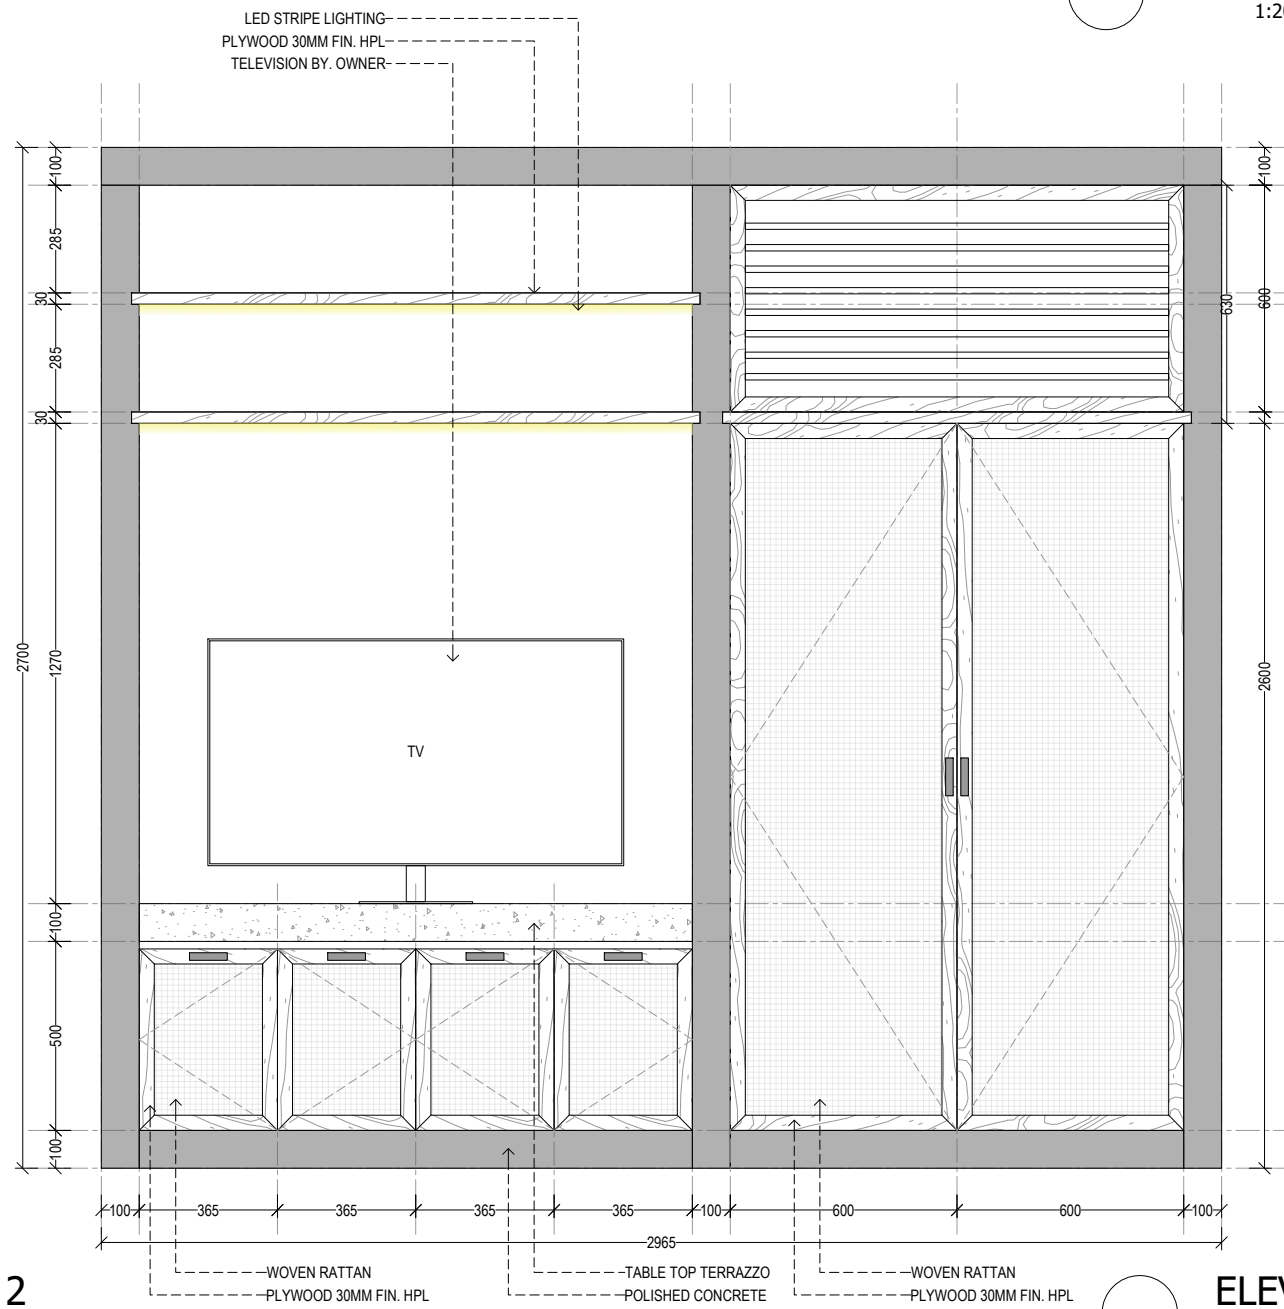

ELEVATION
1:20

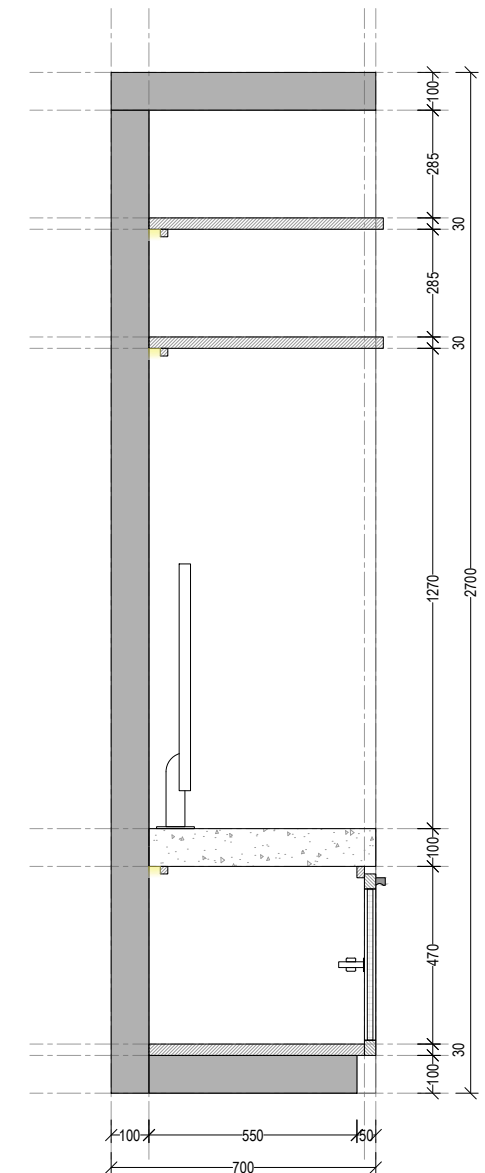

SECTION 1
1:20

WADROBE & TV CABINET DETAIL
1:20

- General Notes
1. Do not scale drawings.
 2. Dimensions do not include finishes thickness (If otherwise mentioned).
 3. All dimensions shall be verified on site before proceeding with the work.
 4. Architect shall be notified in writing of any discrepancies.
 5. Any areas in the sheet are approximate and indicative only.

Revision	Date	Reason of Issue	Checked

Key Plan

Project Name
PVF VILLA

Architect
I Putu Angga Prastika, S.T.
I Nyoman Angga Parthama, S.Ars.

Structural Engineer

MEP Engineer

Landscape Designer

Interior Designer
I Putu Angga Prastika, S.T.
I Nyoman Angga Parthama, S.Ars.

Lighting Designer

Submitted To
Client


Project Number:
AGVD-048-2022
Date
20/11/2022
Approved by
I Putu Angga Prastika, S.T.
Drawn by
I Nyoman Angga Parthama, S.Ars.

Sheet Title
PVF VILLA DETAIL
ENGINEERED DRAWING


Sheet Number:
WADROBE DETAIL

Scale
1:20


Issue Number FOR REFERENCE ONLY
Issue Date: 20/11/2022

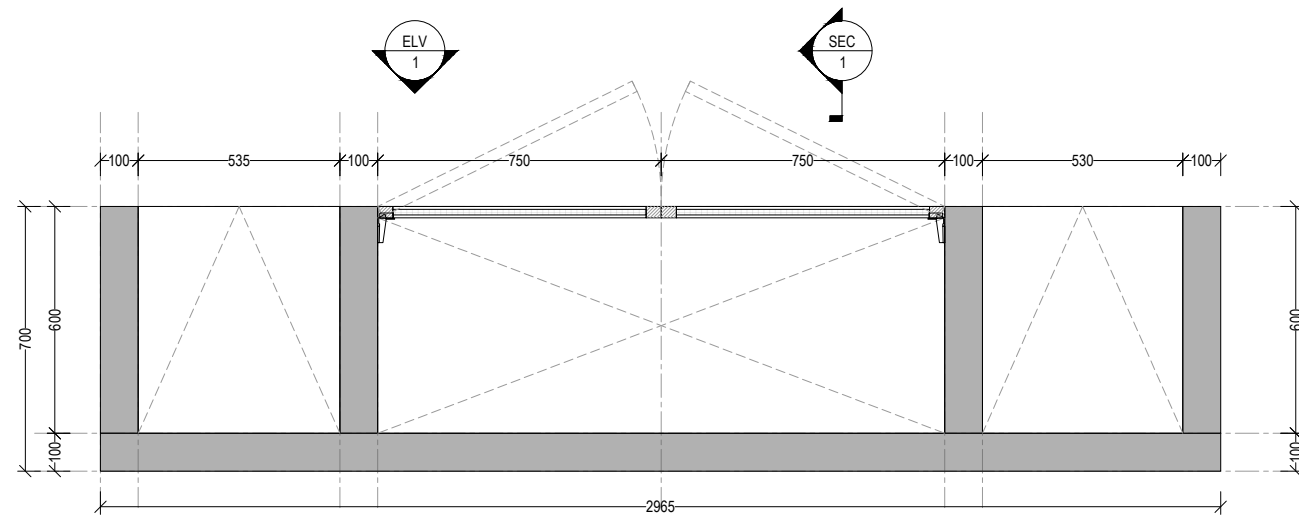

PLAN
1:20

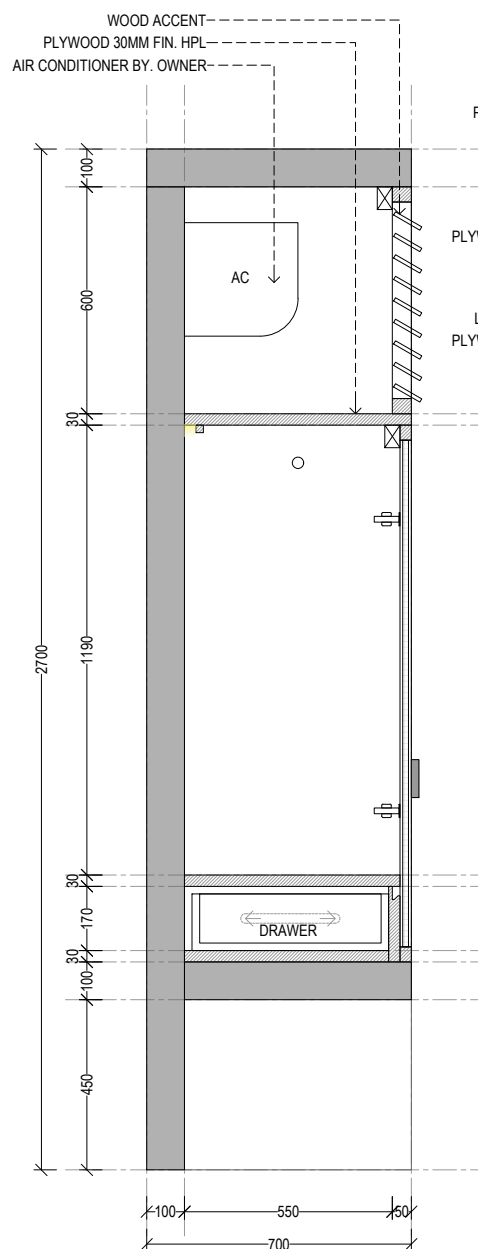

SECTION 1
1:20

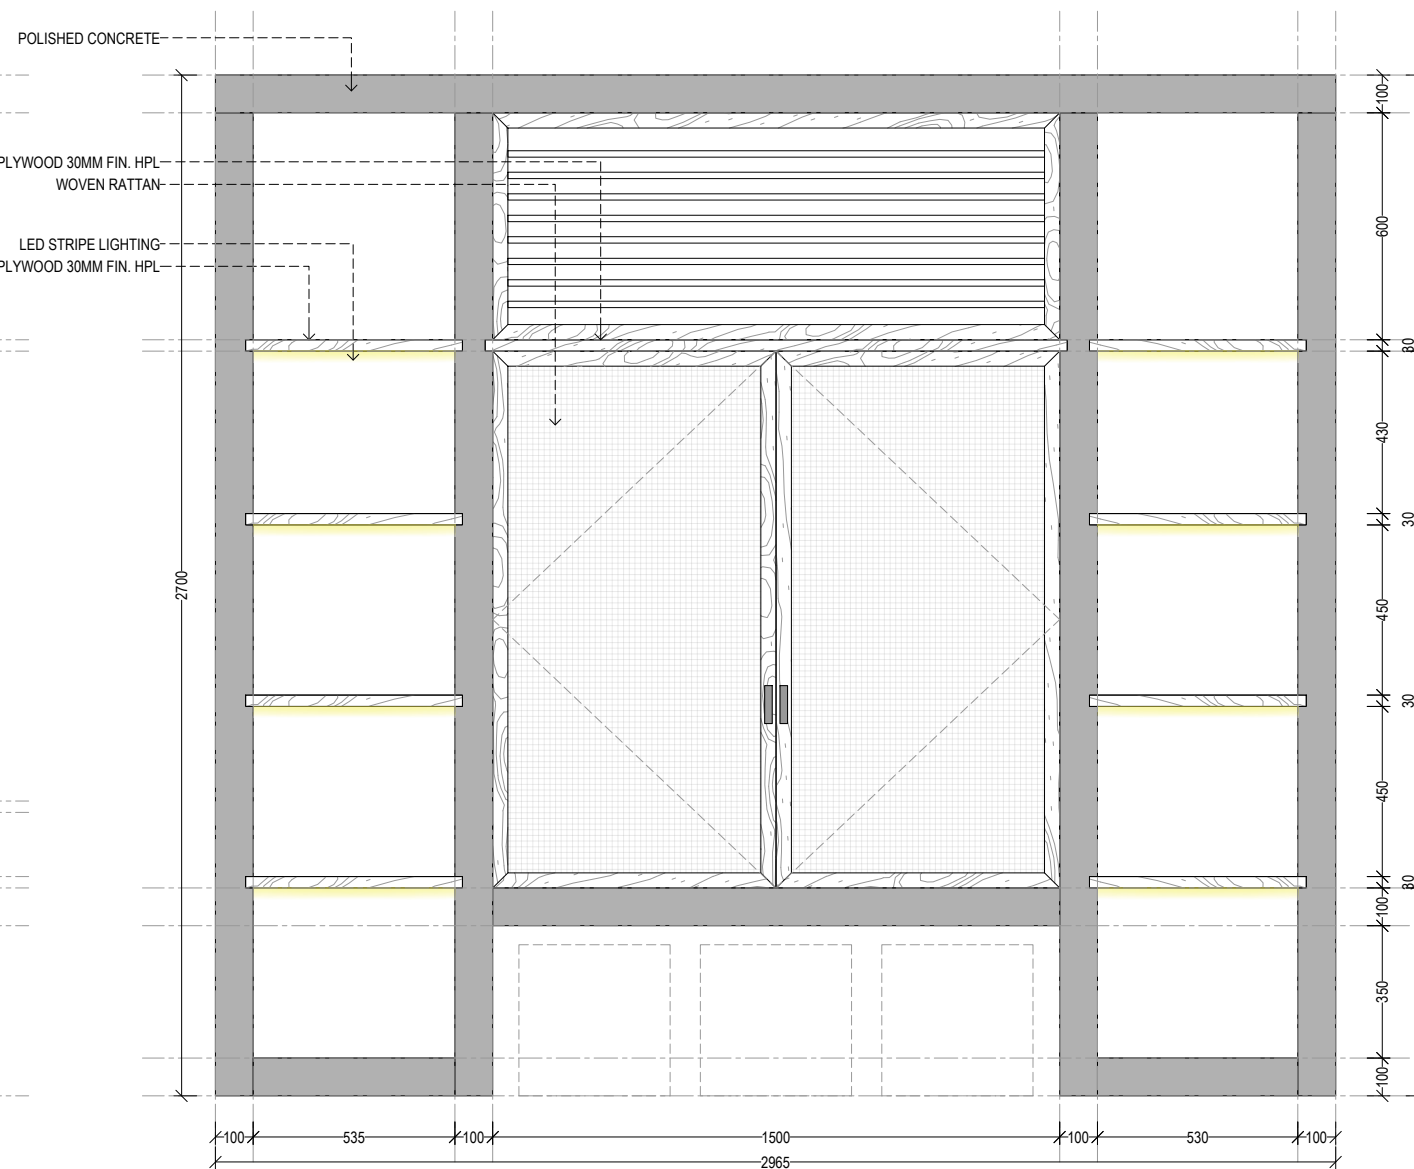

ELEVATION
1:20

WADROBE KIDS BEDROOM
1:20

General Notes
 1. Do not scale drawings.
 2. Dimensions do not include finishes thickness (if otherwise mentioned).
 3. All dimensions shall be verified on site before proceeding with the work.
 4. Architect shall be notified in writing of any discrepancies.
 5. Any areas in the sheet are approximate and indicative only.

Revision	Date	Reason of Issue	Checked

Key Plan

Project Name
PVF VILLA

Architect
I Putu Angga Prastika, S.T.
I Nyoman Angga Parthama, S.Ars.

Structural Engineer

MEP Engineer

Landscape Designer

Interior Designer
I Putu Angga Prastika, S.T.
I Nyoman Angga Parthama, S.Ars.

Lighting Designer

Submitted To
Client

Project Number:
AGVD-048-2022
Date
20/11/2022

Approved by
I Putu Angga Prastika, S.T.
Drawn by
I Nyoman Angga Parthama, S.Ars.






Sheet Title
PVF VILLA DETAIL
ENGINEERED DRAWING

Sheet Number:
WADROBE DETAIL KIDS

Scale 1:20

Issue Number FOR REFERENCE ONLY

Issue Date: 20/11/2022

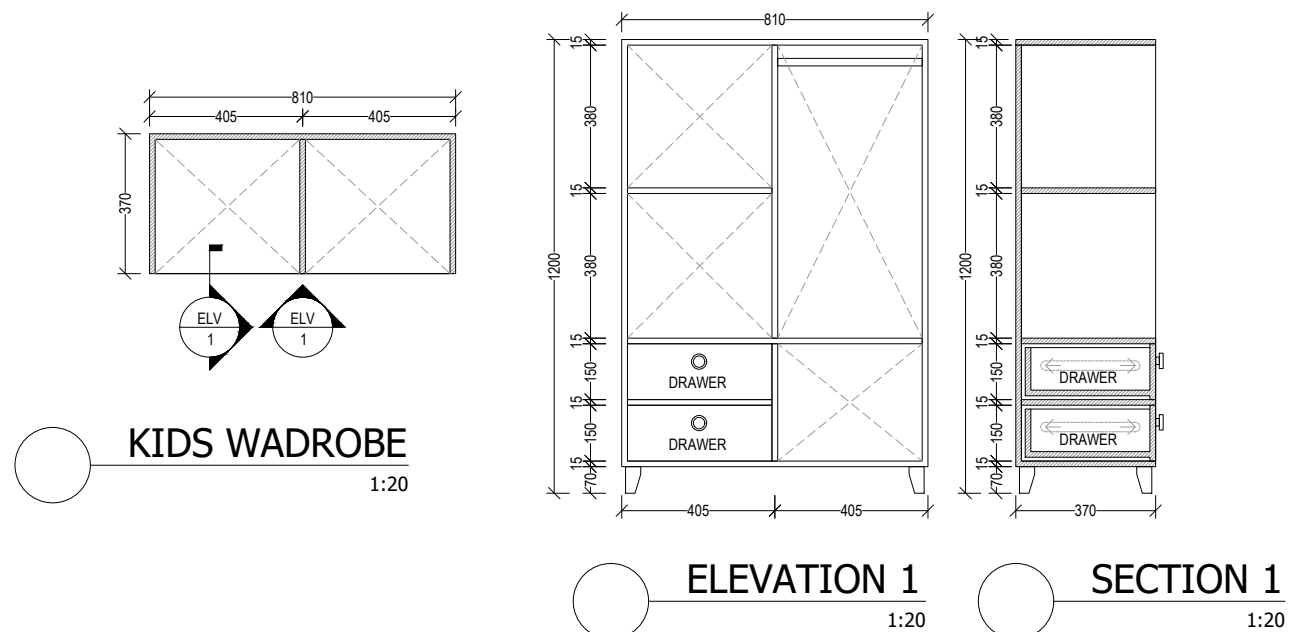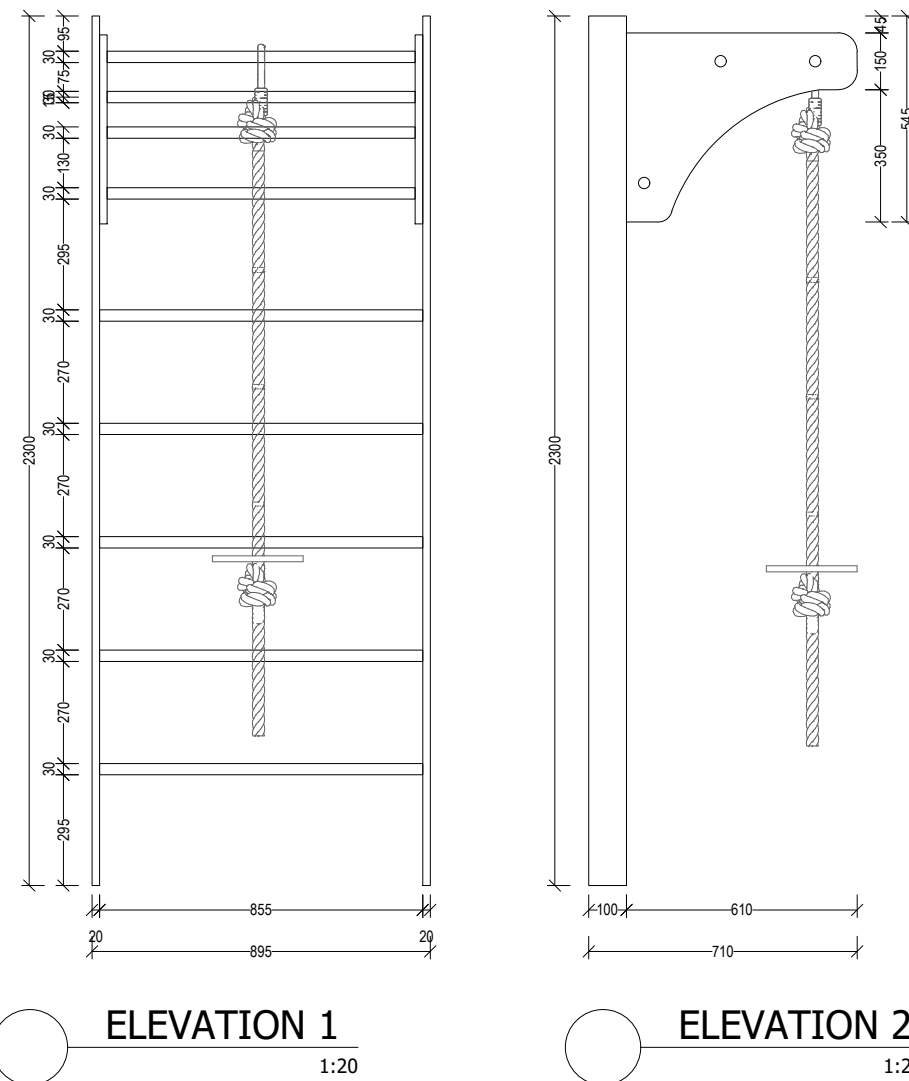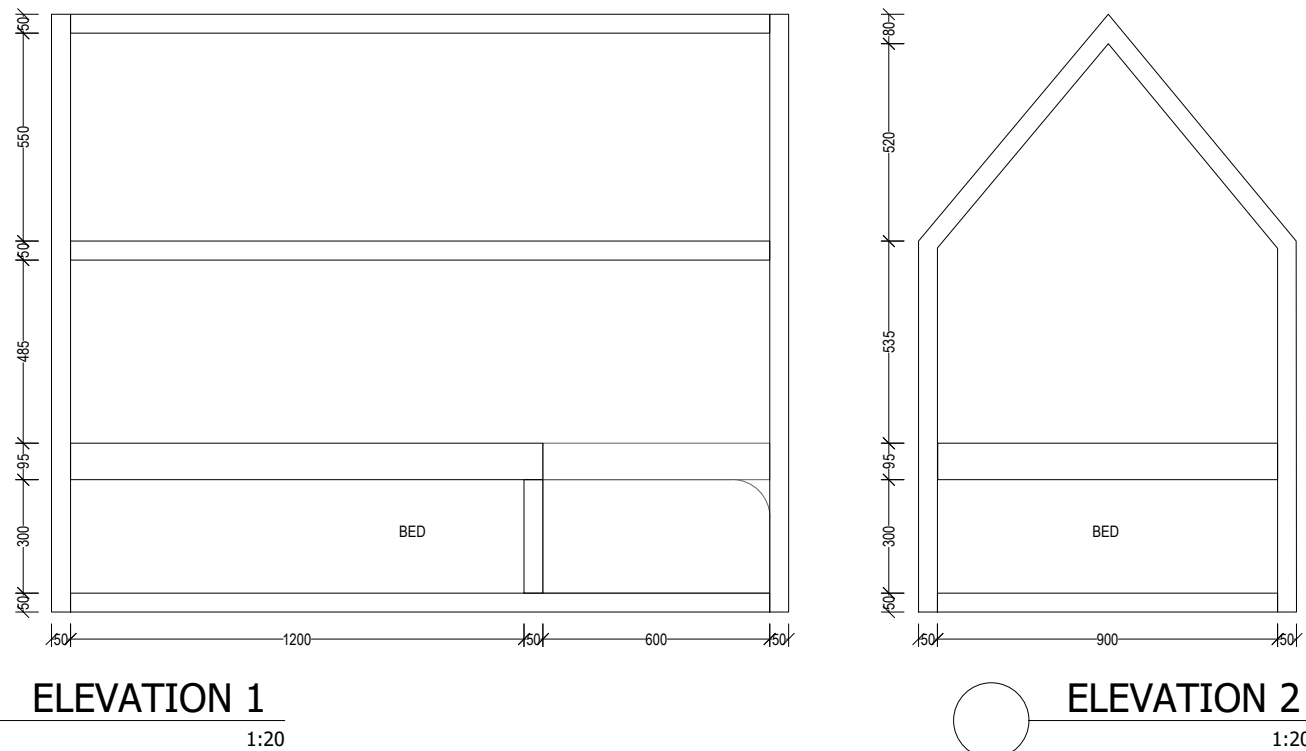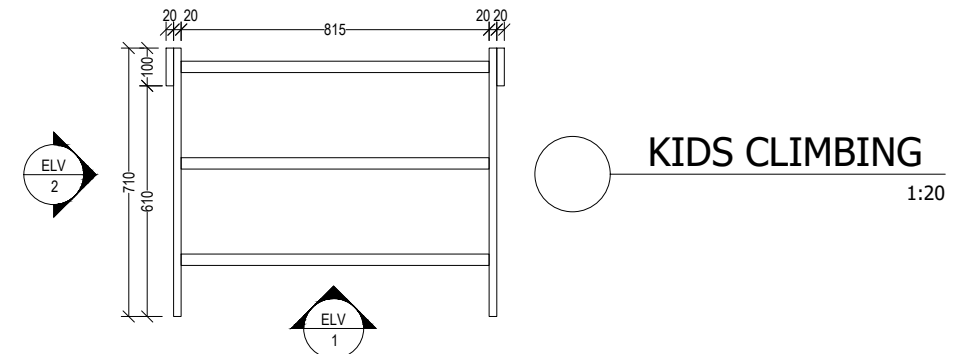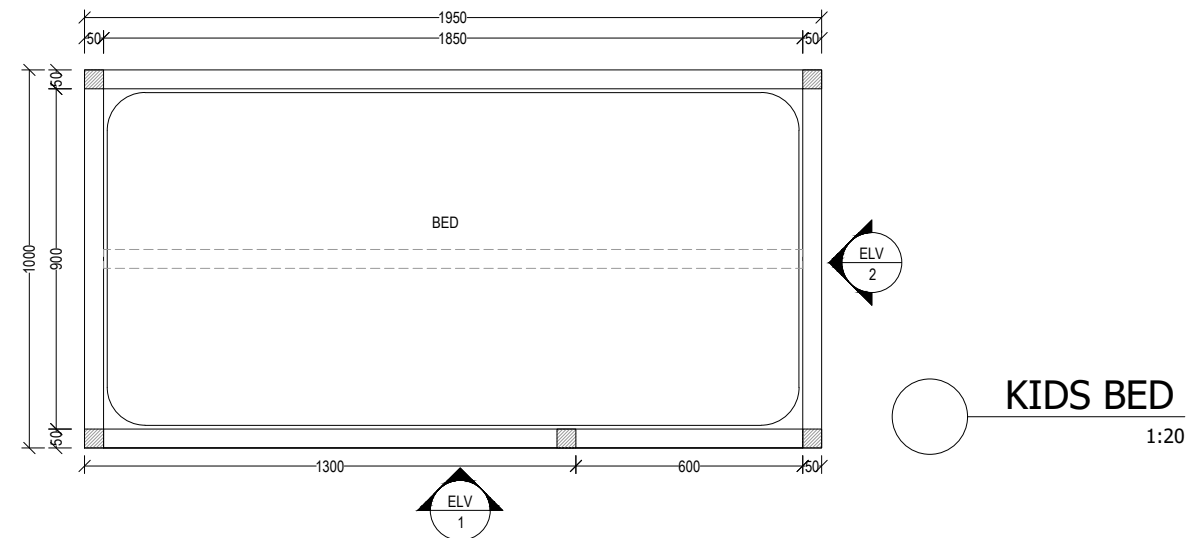

KIDS BEDROOM FURNITURE
1:20

- General Notes**
1. Do not scale drawings.
 2. Dimensions do not include finishes thickness (if otherwise mentioned).
 3. All dimensions shall be verified on site before proceeding with the work.
 4. Architect shall be notified in writing of any discrepancies.
 5. Any areas in the sheet are approximate and indicative only.

Revision	Date	Reason of Issue	Checked

Key Plan

Project Name
PVF VILLA

Architect
I Putu Angga Prastika, S.T.
I Nyoman Angga Parthama, S.Ars.

Structural Engineer

MEP Engineer

Landscape Designer

Interior Designer
I Putu Angga Prastika, S.T.
I Nyoman Angga Parthama, S.Ars.

Lighting Designer

Submitted To
Client

Project Number:
AGVD-048-2022





Date:
20/11/2022

Approved by
I Putu Angga Prastika, S.T.

Drawn by
I Nyoman Angga Parthama, S.Ars.

Sheet Title
PVF VILLA DETAIL
ENGINEERED DRAWING

Scale 1:20
Issue Number FOR REFERENCE ONLY
Issue Date: 20/11/2022

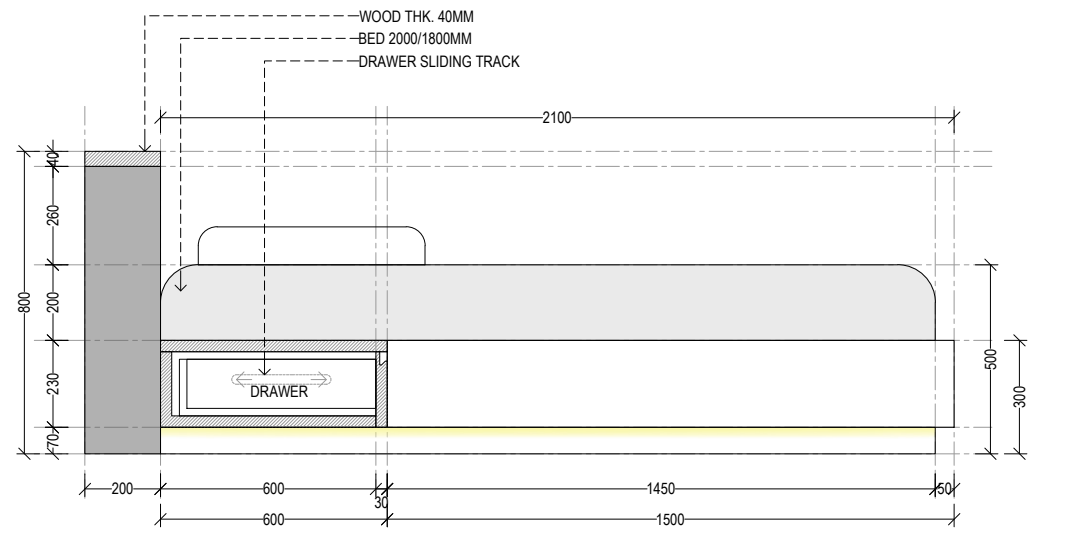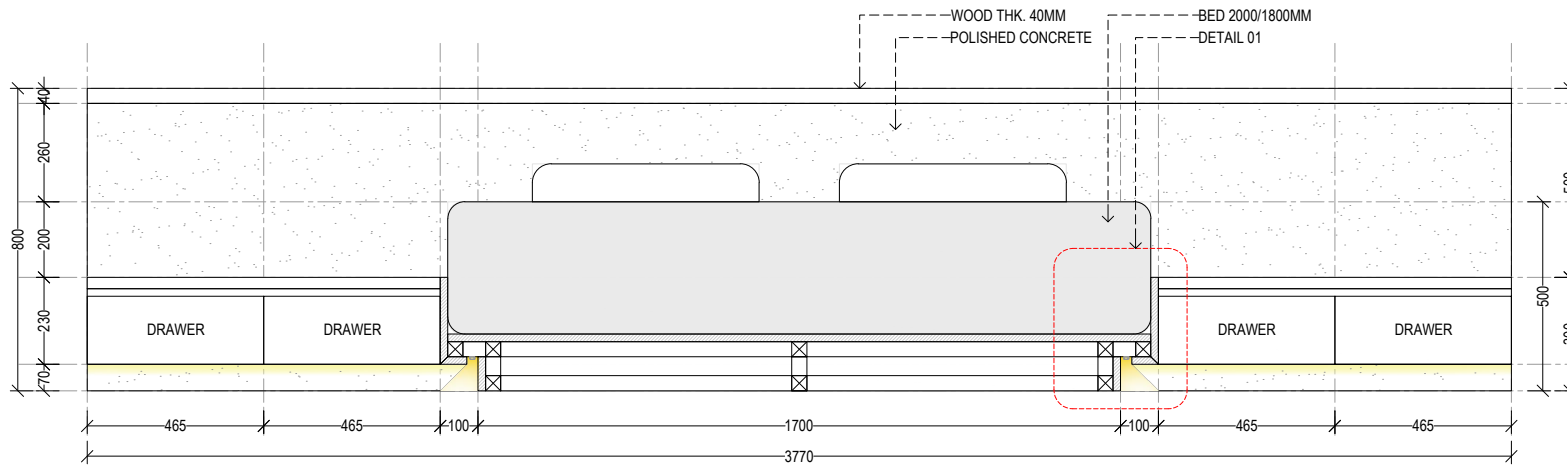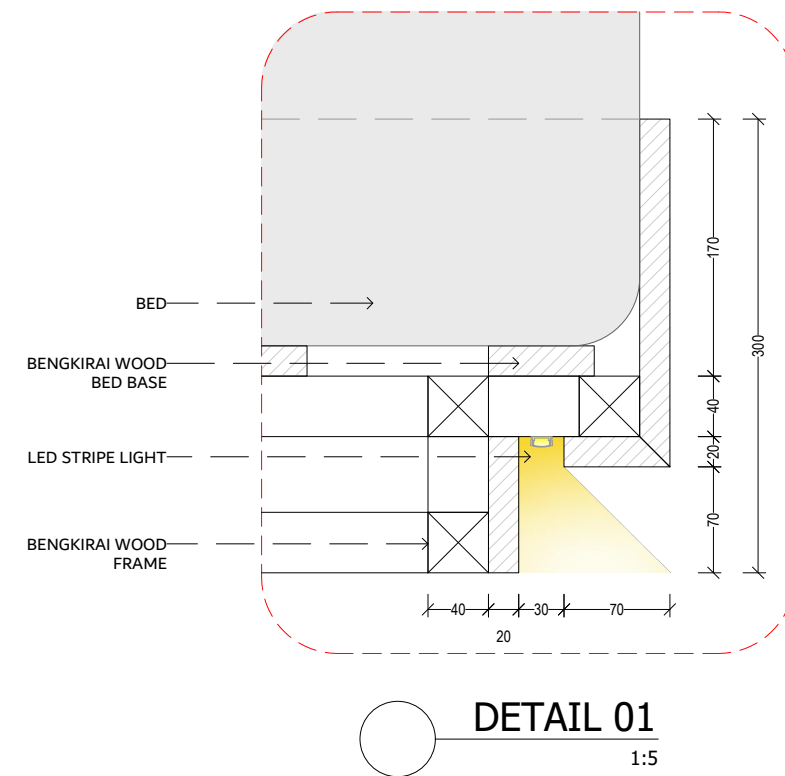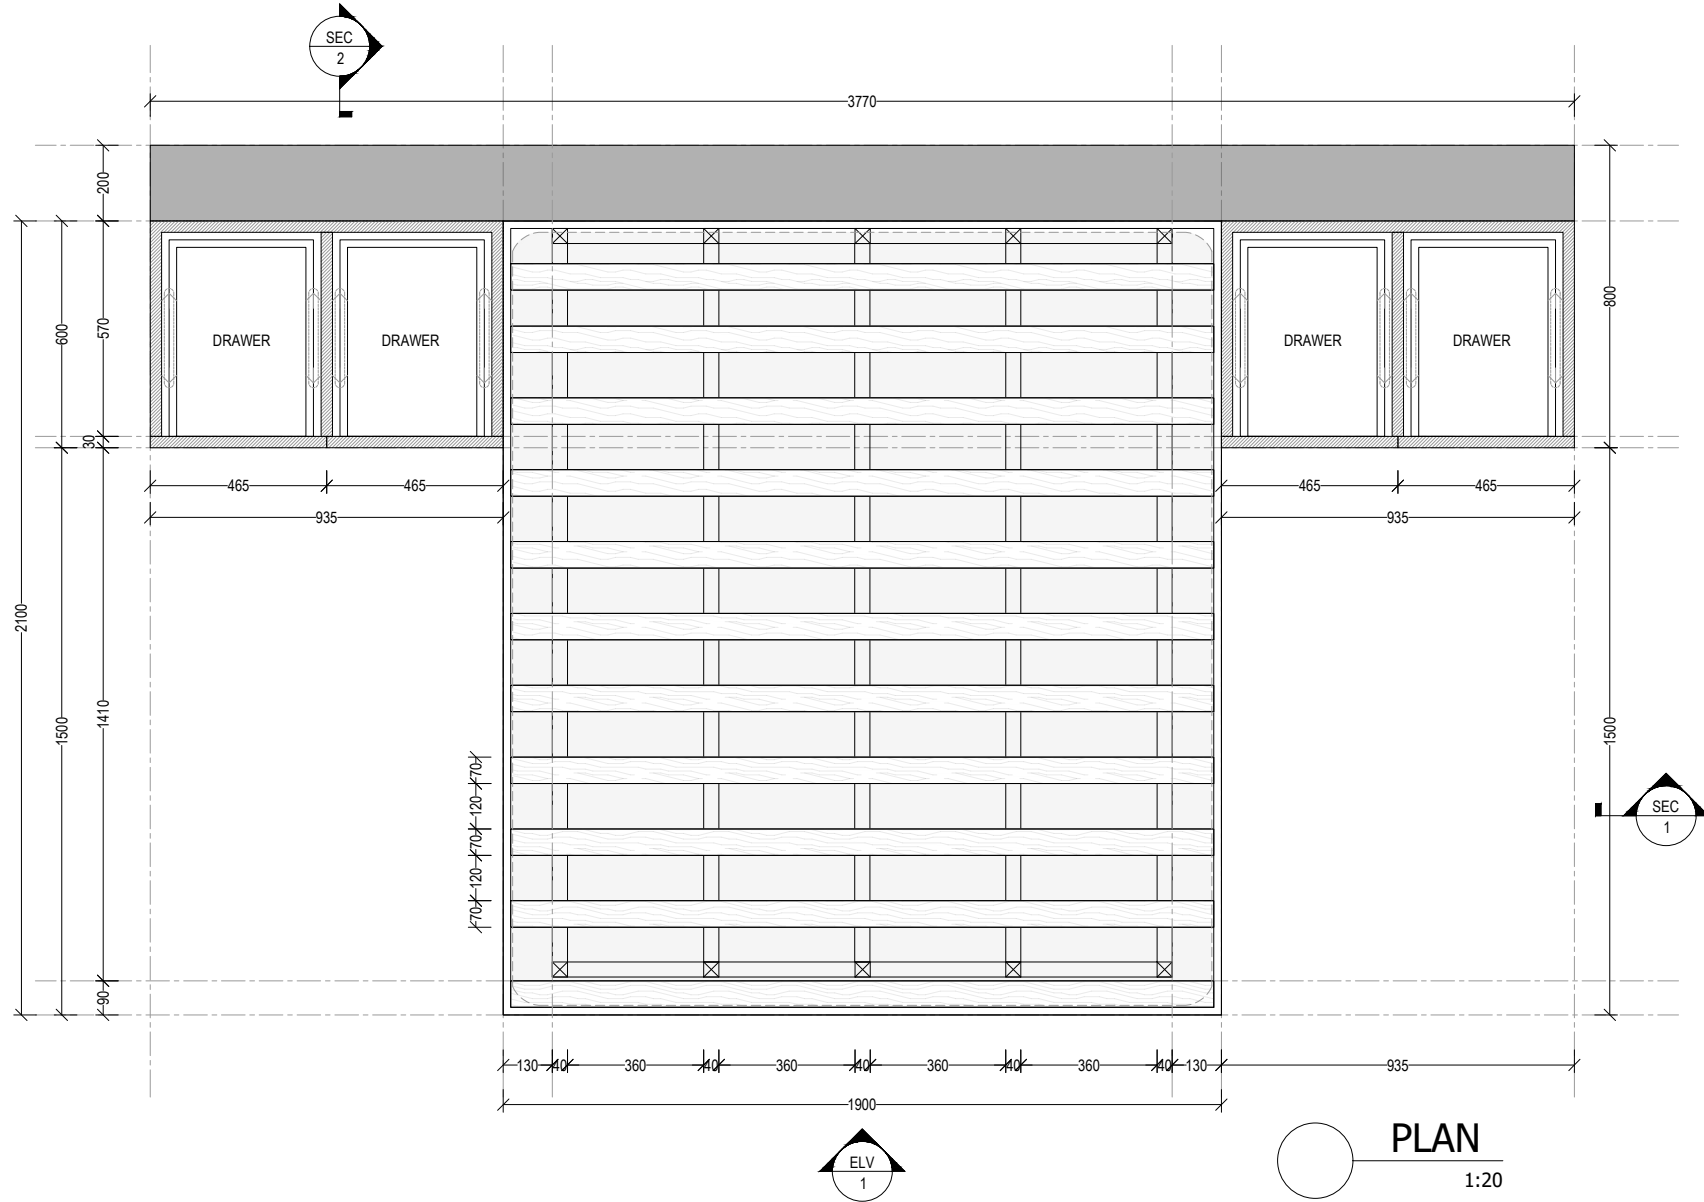

- General Notes
1. Do not scale drawings.
 2. Dimensions do not include finishes thickness (if otherwise mentioned).
 3. All dimensions shall be verified on site before proceeding with the work.
 4. Architect shall be notified in writing of any discrepancies.
 5. Any areas in the sheet are approximate and indicative only.

Revision	Date	Reason of Issue	Checked

Key Plan

Project Name
PVF VILLA

Architect
I Putu Angga Prastika, S.T.
I Nyoman Angga Parthama, S.Ars.

Structural Engineer

MEP Engineer

Landscape Designer

Interior Designer
I Putu Angga Prastika, S.T.
I Nyoman Angga Parthama, S.Ars.

Lighting Designer

Submitted To
Client

Project Number:
AGVD-048-2022

Date
20/11/2022

Approved by
I Putu Angga Prastika, S.T.

Drawn by
I Nyoman Angga Parthama, S.Ars.


Sheet Title
PVF VILLA DETAIL
ENGINEERED DRAWING

Sheet Number:
BEDFRAME DETAIL

Scale
1:20

Issue Number
FOR REFERENCE ONLY

Issue Date:
20/11/2022

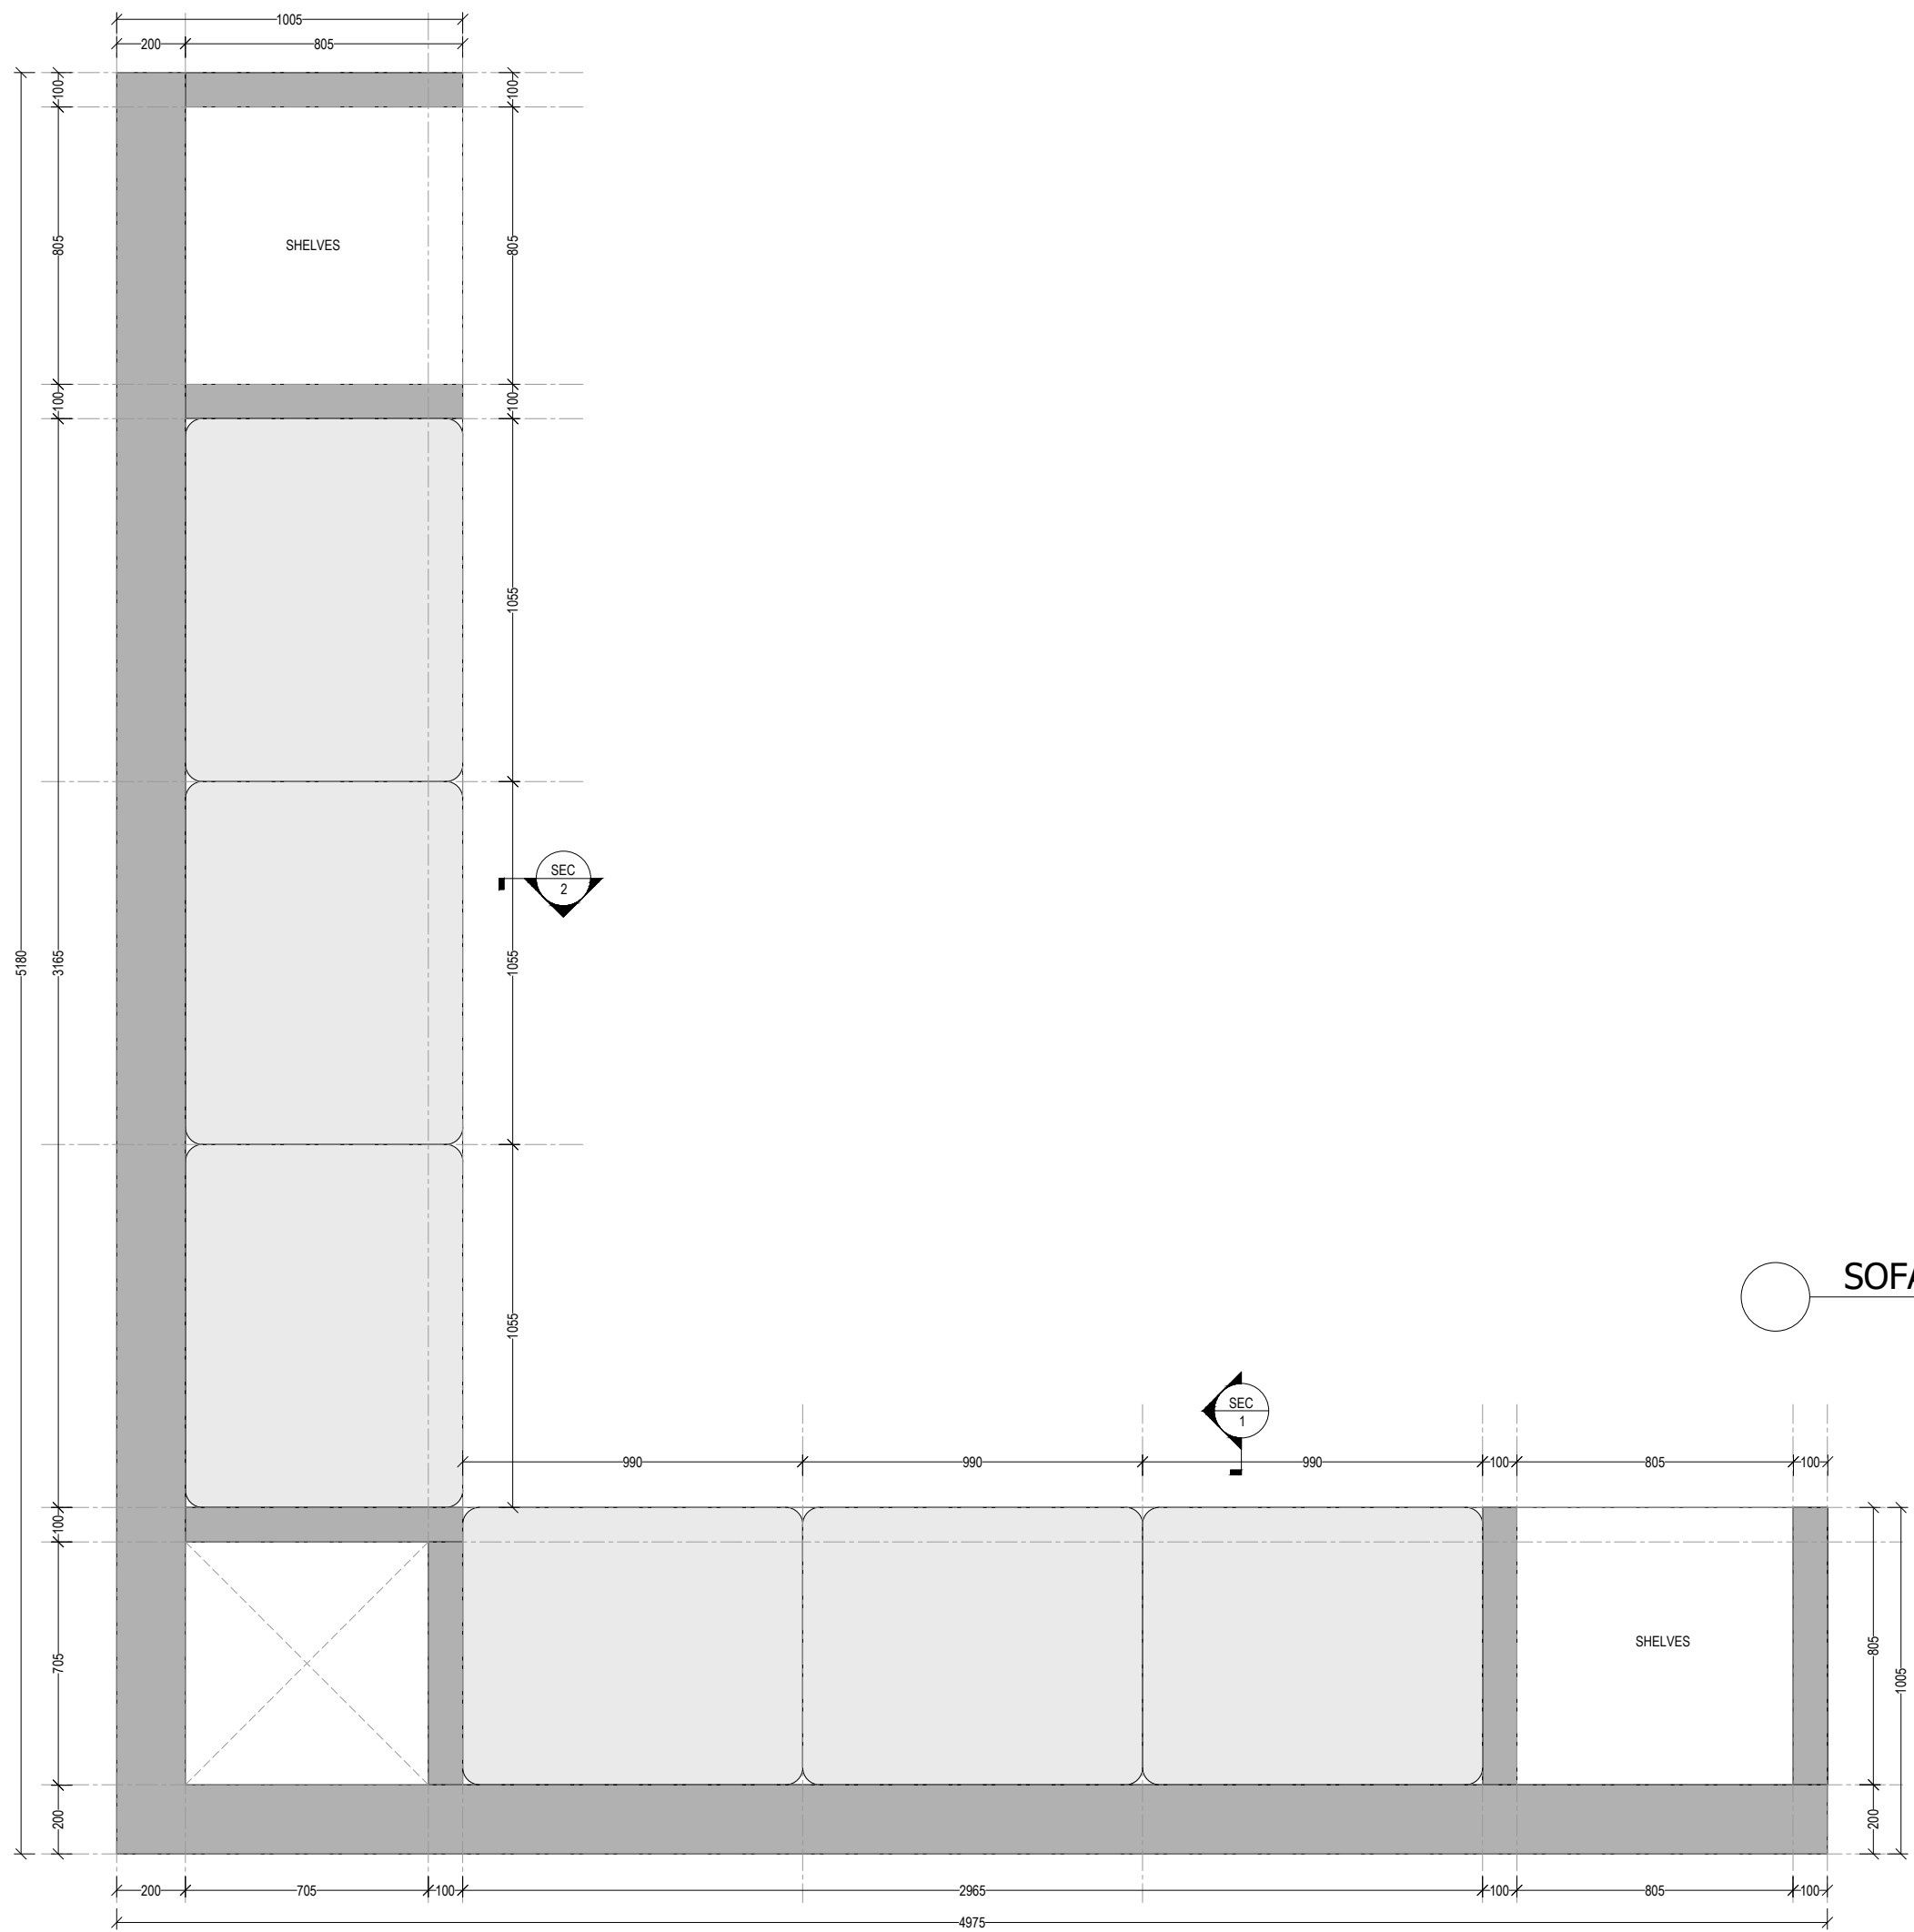

SOFA PLAN DETAIL
1:20

General Notes
 1. Do not scale drawings.
 2. Dimensions do not include finishes thickness (if otherwise mentioned).
 3. All dimensions shall be verified on site before proceeding with the work.
 4. Architect shall be notified in writing of any discrepancies.
 5. Any areas in the sheet are approximate and indicative only.

Revision	Date	Reason of Issue	Checked

Key Plan

Project Name
PVF VILLA

Architect
**I Putu Angga Prastika, S.T.
I Nyoman Angga Parthama, S.Ars.**

Structural Engineer

MEP Engineer

Landscape Designer

Interior Designer
**I Putu Angga Prastika, S.T.
I Nyoman Angga Parthama, S.Ars.**

Lighting Designer

Submitted To
Client

Project Number:
AGVD-048-2022

Date
20/11/2022


Approved by
I Putu Angga Prastika, S.T.

Drawn by
I Nyoman Angga Parthama, S.Ars.

Sheet Title
**PVF VILLA DETAIL
ENGINEERED DRAWING**

Sheet Number:
SOFA PLAN

Scale **1:20**
 Issue Number **FOR REFERENCE ONLY**
 Issue Date **20/11/2022**

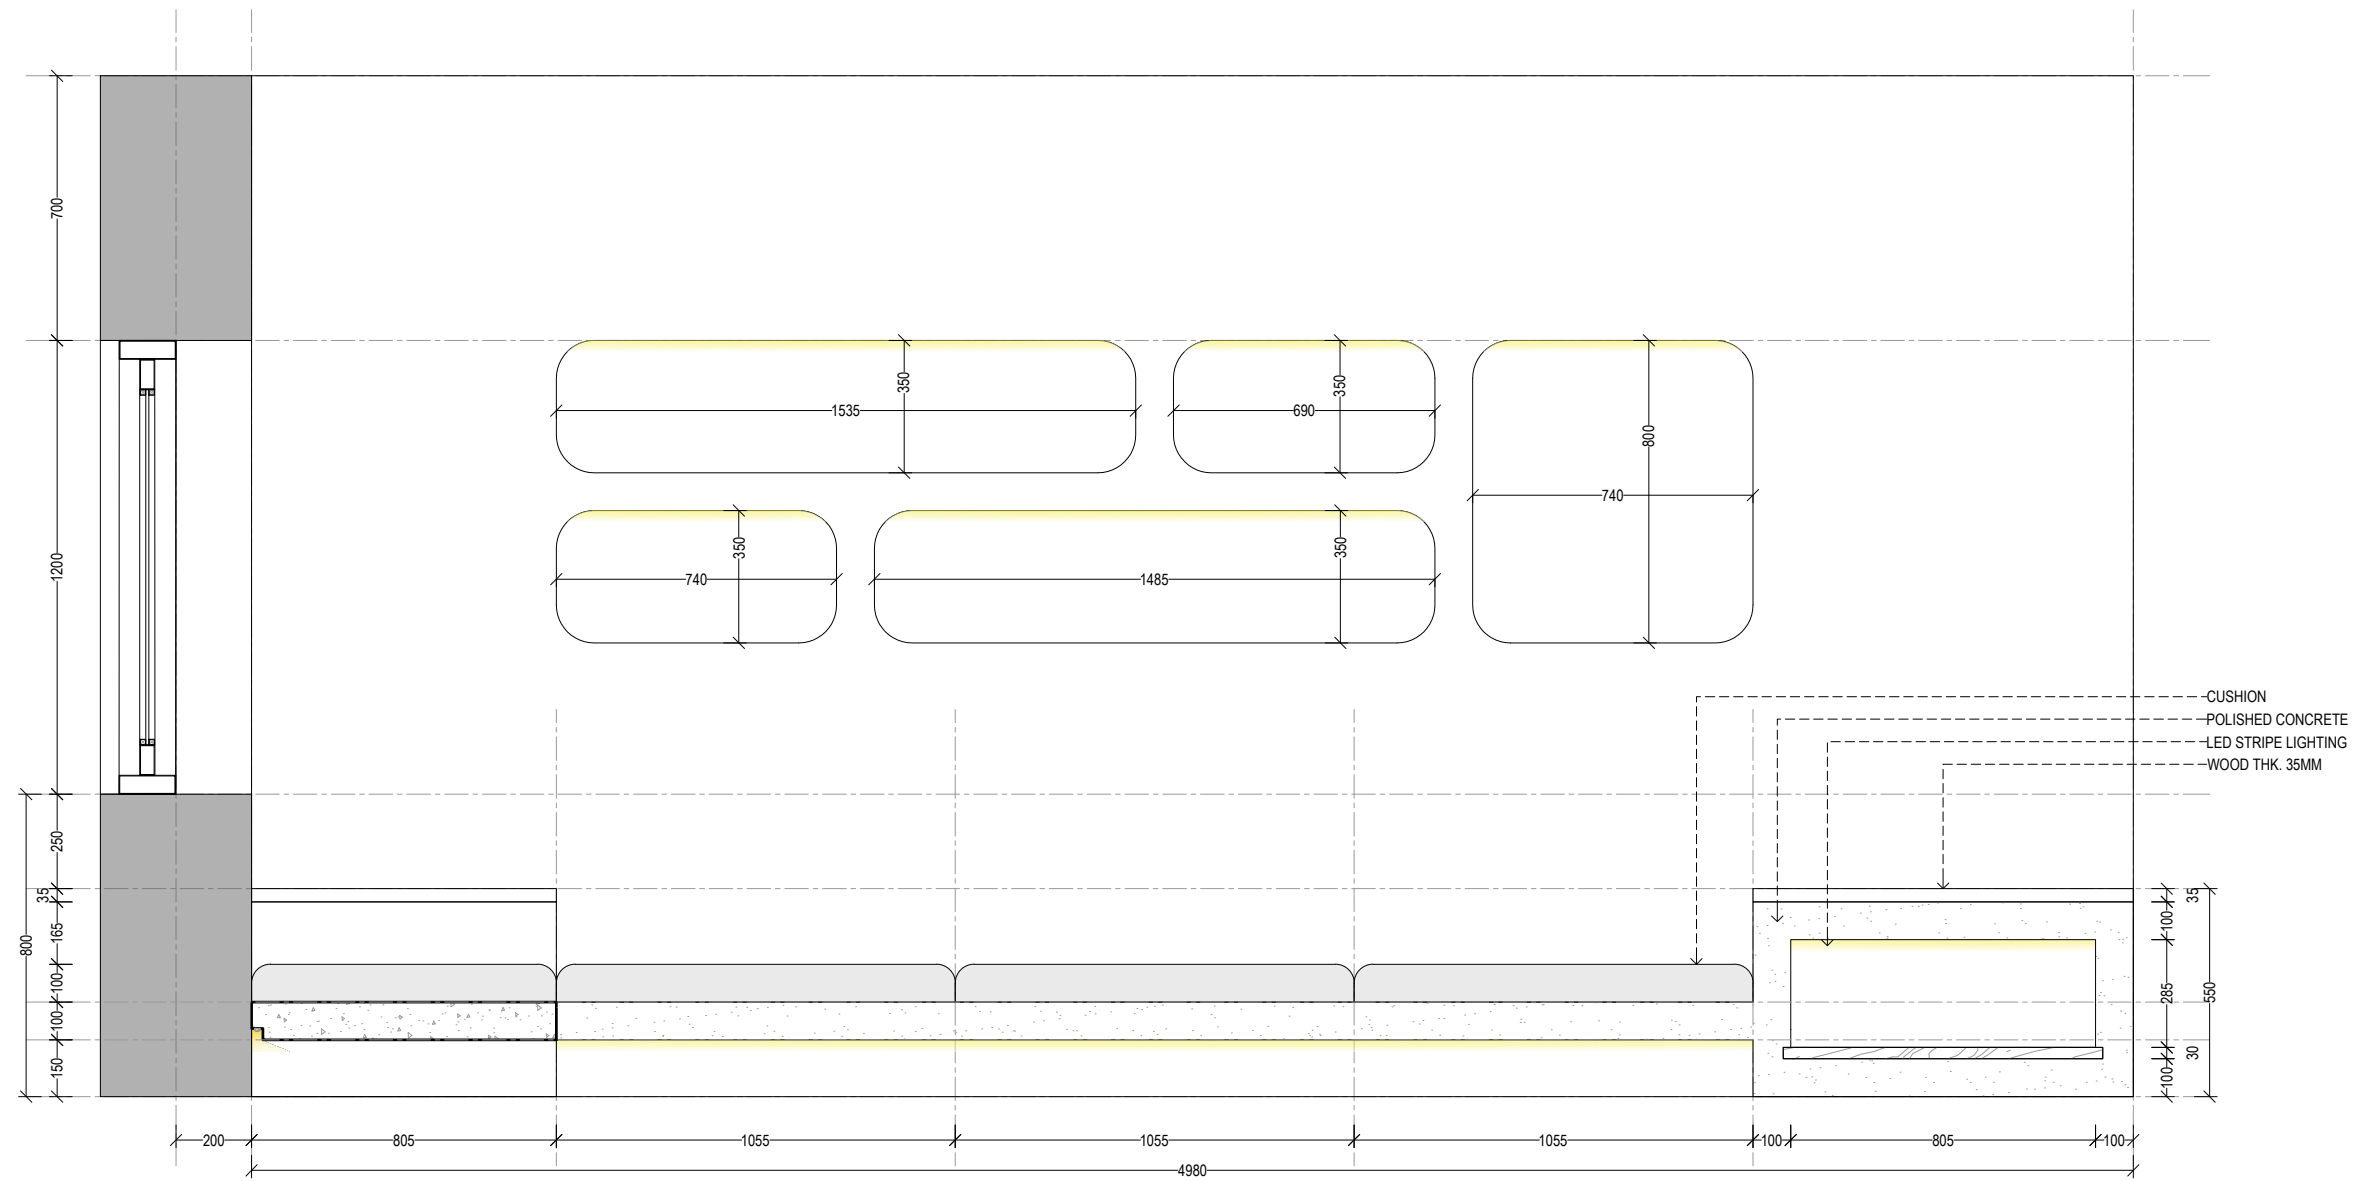

- General Notes
1. Do not scale drawings.
 2. Dimensions do not include finishes thickness (if otherwise mentioned).
 3. All dimensions shall be verified on site before proceeding with the work.
 4. Architect shall be notified in writing of any discrepancies.
 5. Any areas in the sheet are approximate and indicative only.

Revision	Date	Reason of Issue	Checked

Key Plan

Project Name
PVF VILLA

Architect
I Putu Angga Prastika, S.T.
I Nyoman Angga Parthama, S.Ars.

Structural Engineer

MEP Engineer

Landscape Designer

Interior Designer
I Putu Angga Prastika, S.T.
I Nyoman Angga Parthama, S.Ars.

Lighting Designer

Submitted To
Client

Project Number:
AGVD-048-2022

Date
20/11/2022

Approved by
I Putu Angga Prastika, S.T.

Drawn by
I Nyoman Angga Parthama, S.Ars.

Sheet Title

PVF VILLA DETAIL
 ENGINEERED DRAWING

Sheet Number:
SOFA DETAIL 1

Scale **1:20**


Issue Number **FOR REFERENCE ONLY**

Issue Date: **20/11/2022**

 **SOFA SECTION 1** 1:20

- General Notes**
1. Do not scale drawings.
 2. Dimensions do not include finishes thickness (if otherwise mentioned).
 3. All dimensions shall be verified on site before proceeding with the work.
 4. Architect shall be notified in writing of any discrepancies.
 5. Any areas in the sheet are approximate and indicative only.

Revision	Date	Reason of Issue	Checked

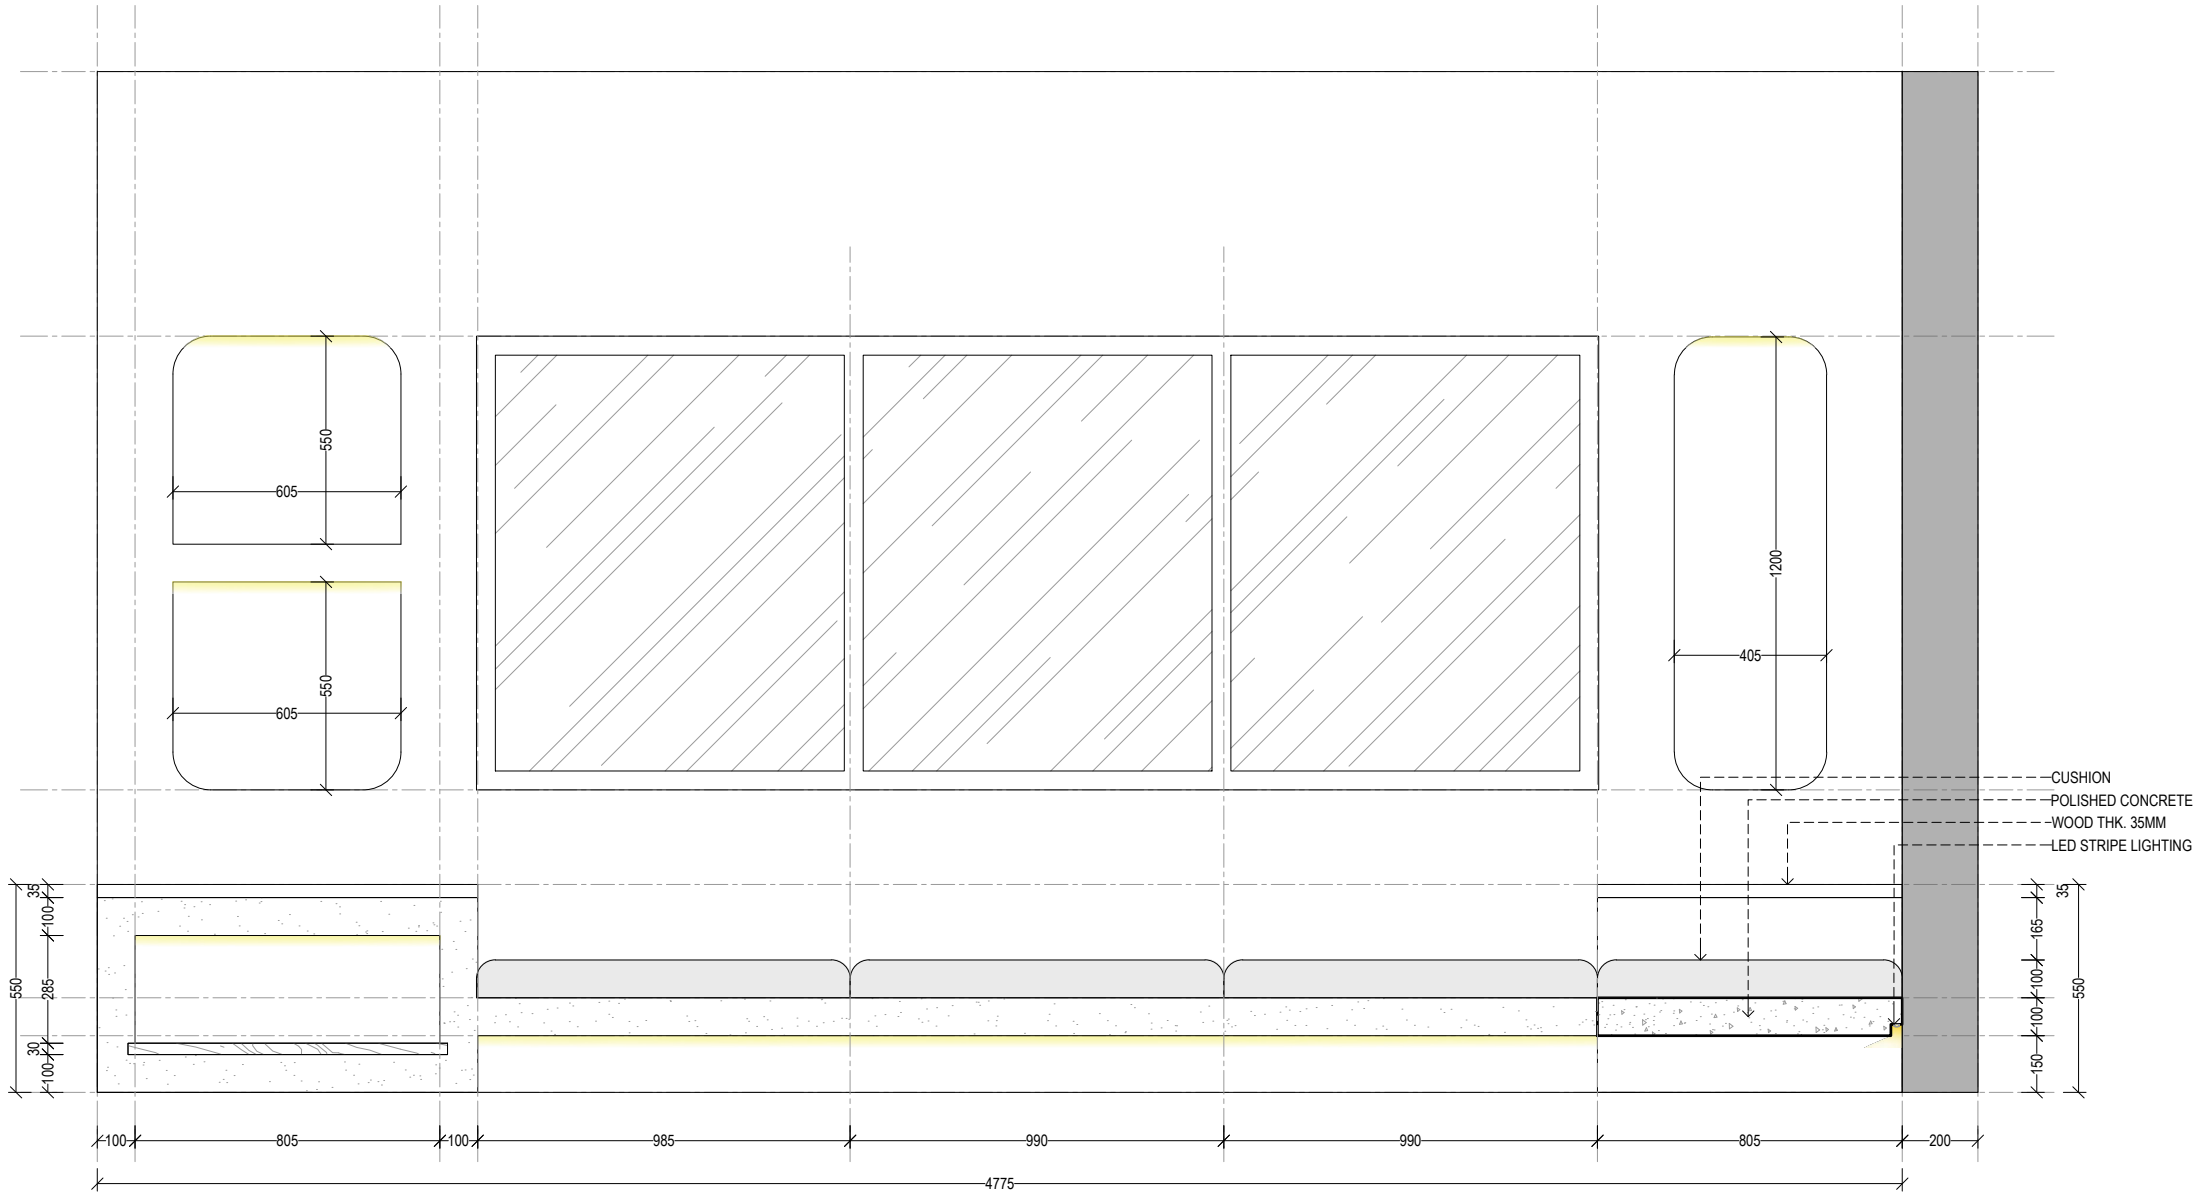

Key Plan

Project Name
PVF VILLA

Architect
I Putu Angga Prastika, S.T.
I Nyoman Angga Parthama, S.Ars.

Structural Engineer

MEP Engineer

Landscape Designer

Interior Designer
I Putu Angga Prastika, S.T.
I Nyoman Angga Parthama, S.Ars.

Lighting Designer

Submitted To
Client

Project Number:
AGVD-048-2022

Date:
20/11/2022

Approved by:
I Putu Angga Prastika, S.T.

Drawn by:
I Nyoman Angga Parthama, S.Ars.

Sheet Title

PVF VILLA DETAIL
ENGINEERED DRAWING

Sheet Number:

SOFA DETAIL 2

Scale 1:20

Issue Number FOR REFERENCE ONLY

Issue Date: 20/11/2022

 **SOFA SECTION 2**
1:20

General Notes
 1. Do not scale drawings.
 2. Dimensions do not include finishes thickness (if otherwise mentioned).
 3. All dimensions shall be verified on site before proceeding with the work.
 4. Architect shall be notified in writing of any discrepancies.
 5. Any areas in the sheet are approximate and indicative only.

Revision	Date	Reason of Issue	Checked

Key Plan

Project Name
PVF VILLA

Architect
**I Putu Angga Prastika, S.T.
 I Nyoman Angga Parthama, S.Ars.**

Structural Engineer

MEP Engineer

Landscape Designer

Interior Designer
**I Putu Angga Prastika, S.T.
 I Nyoman Angga Parthama, S.Ars.**

Lighting Designer

Submitted To
Client

Project Number:
AGVD-048-2022

Date
20/11/2022


Approved by
I Putu Angga Prastika, S.T.

Drawn by
I Nyoman Angga Parthama, S.Ars.


Sheet Title
**PVF VILLA DETAIL
 ENGINEERED DRAWING**

Sheet Number:
WASTAFEL DETAIL


Scale **1:20**
 Issue Number **FOR REFERENCE ONLY**
 Issue Date **20/11/2022**

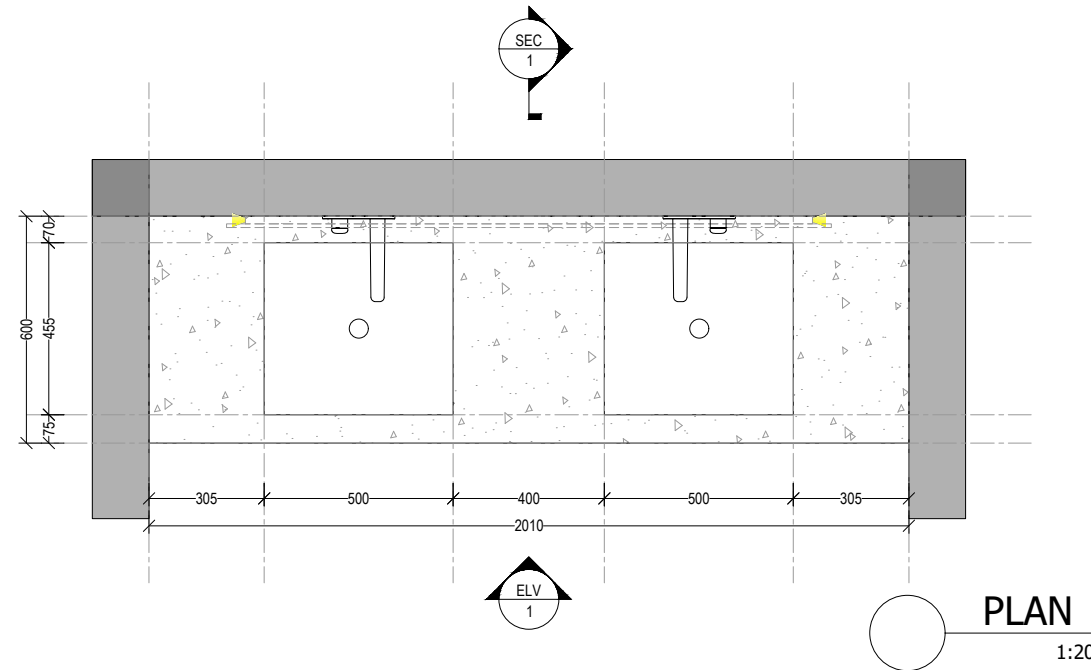

PLAN
 1:20



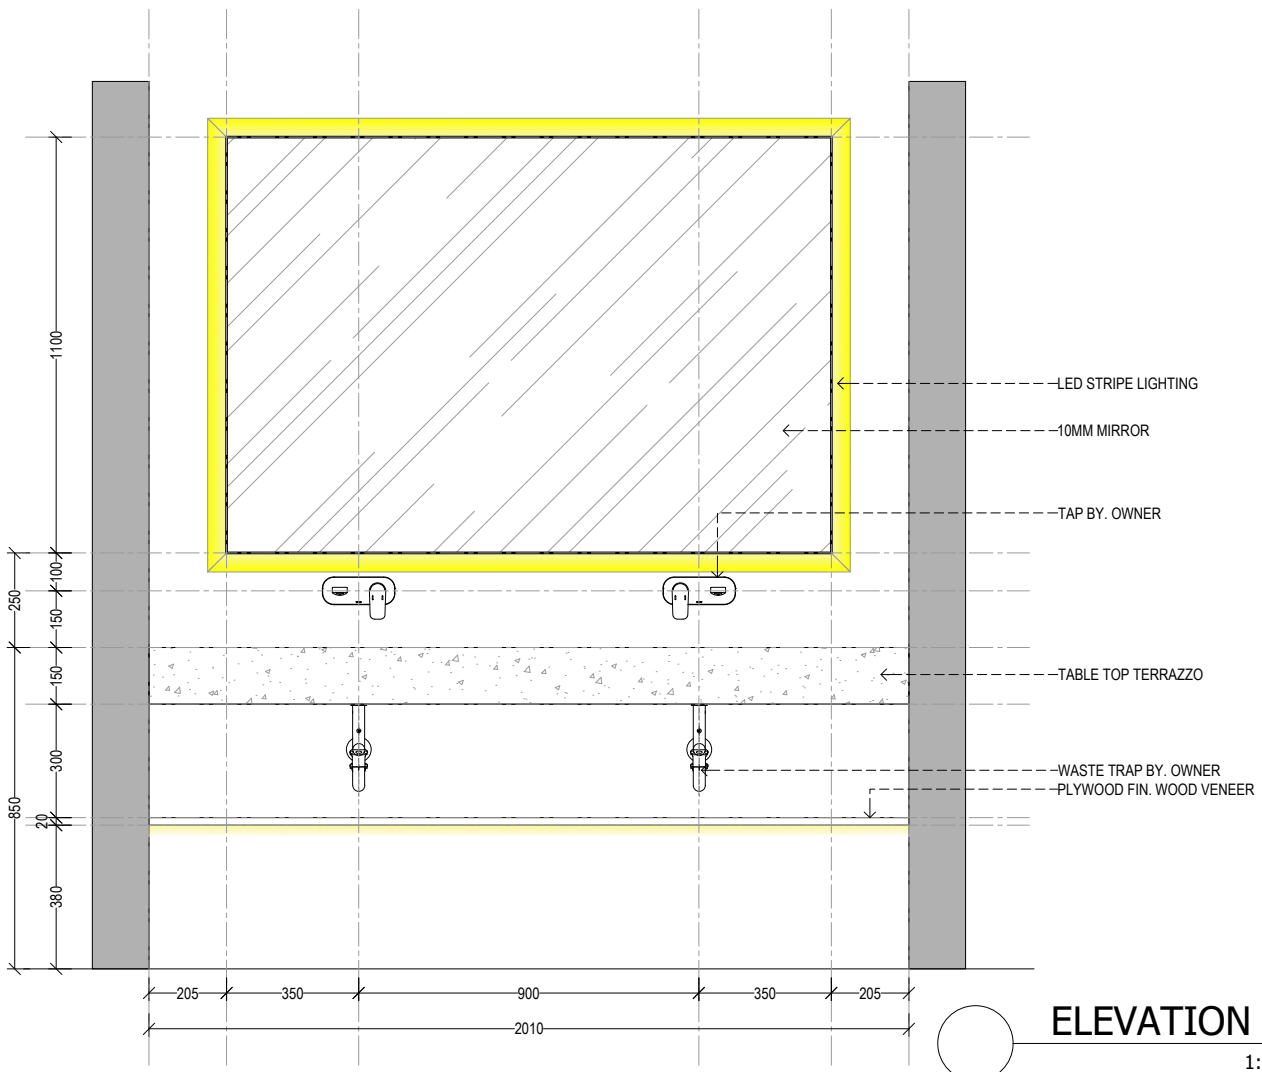


ELEVATION 1
 1:20

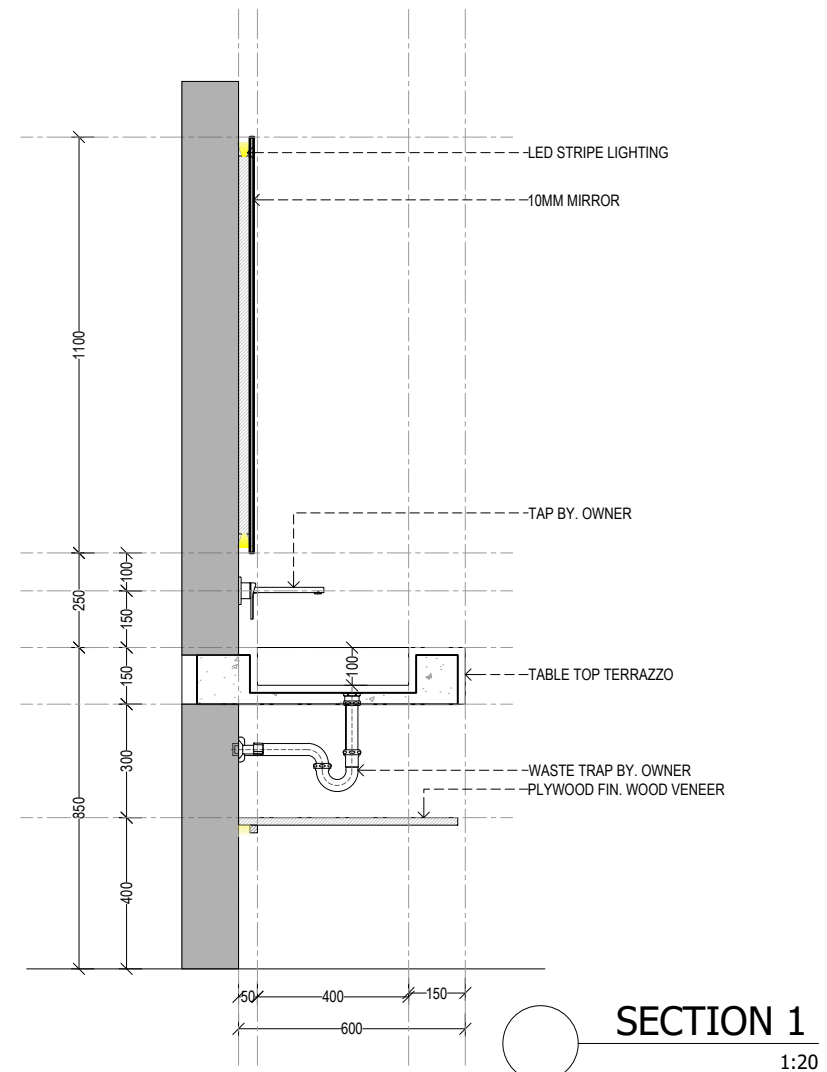

SECTION 1
 1:20

WASTAFEL DETAIL
 1:20

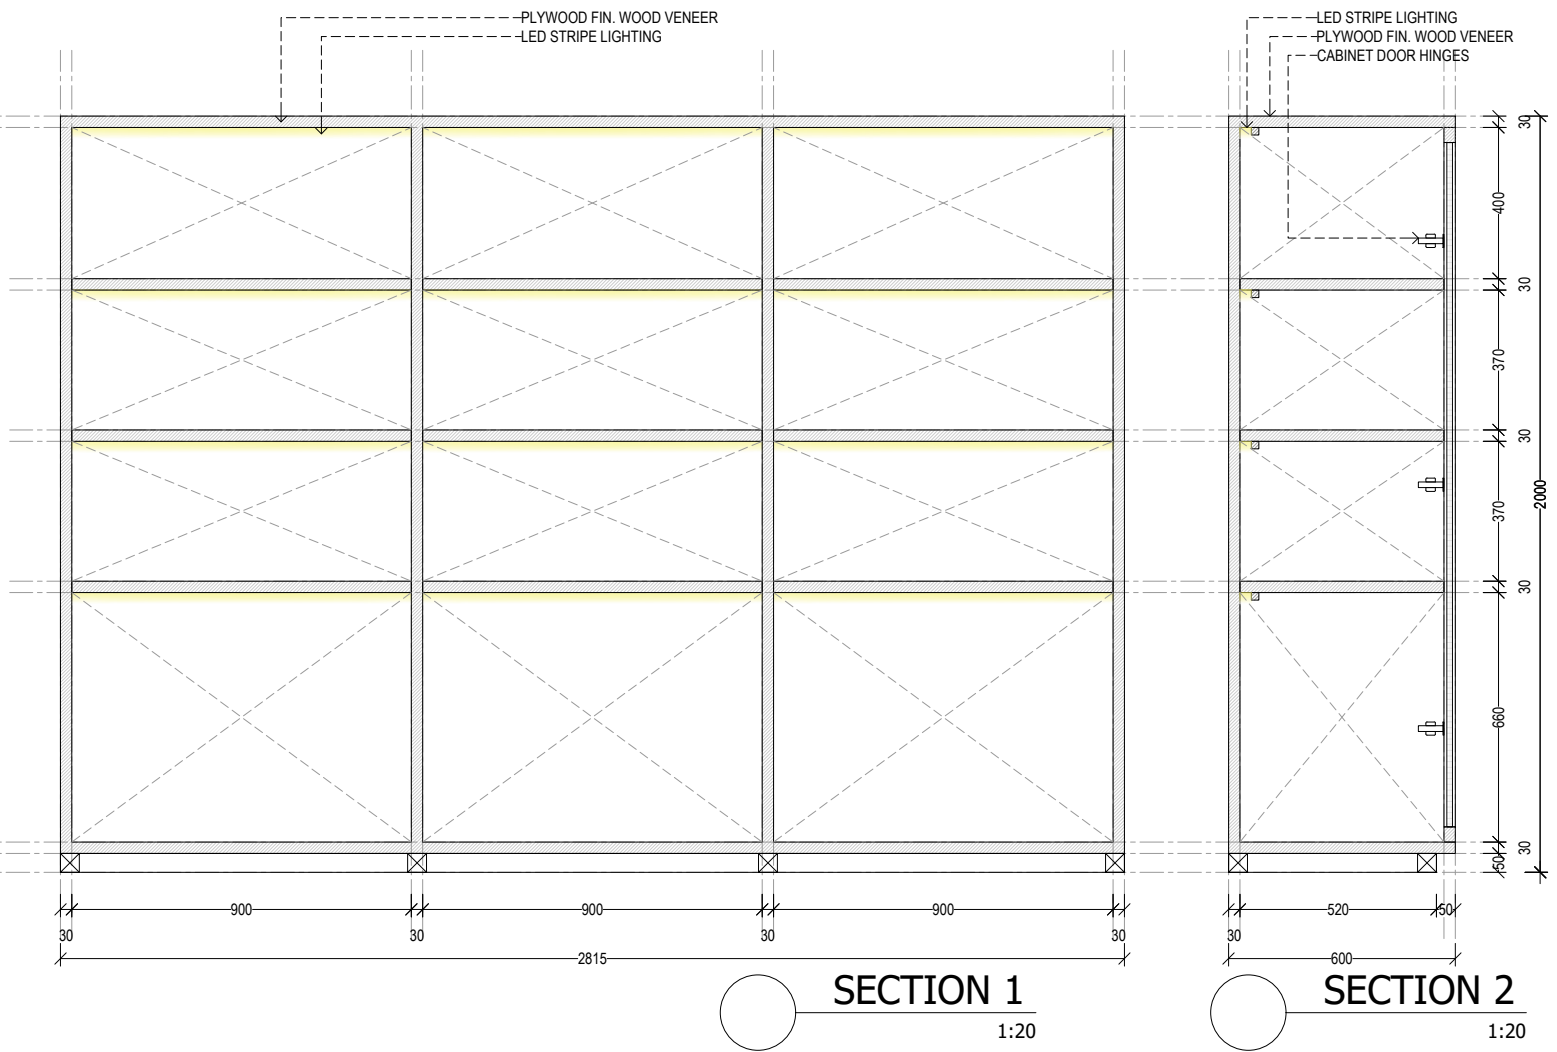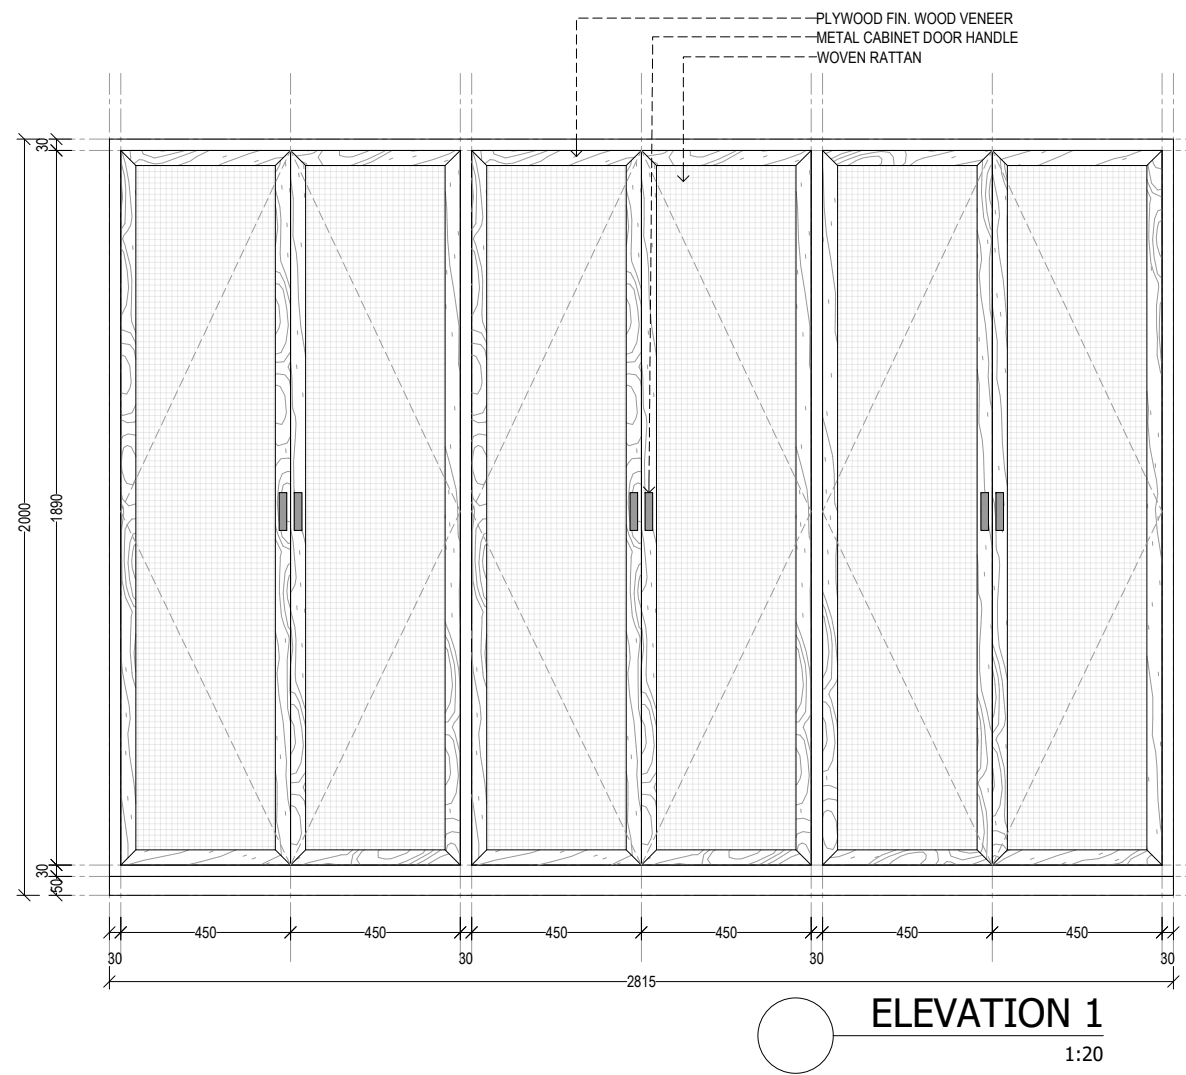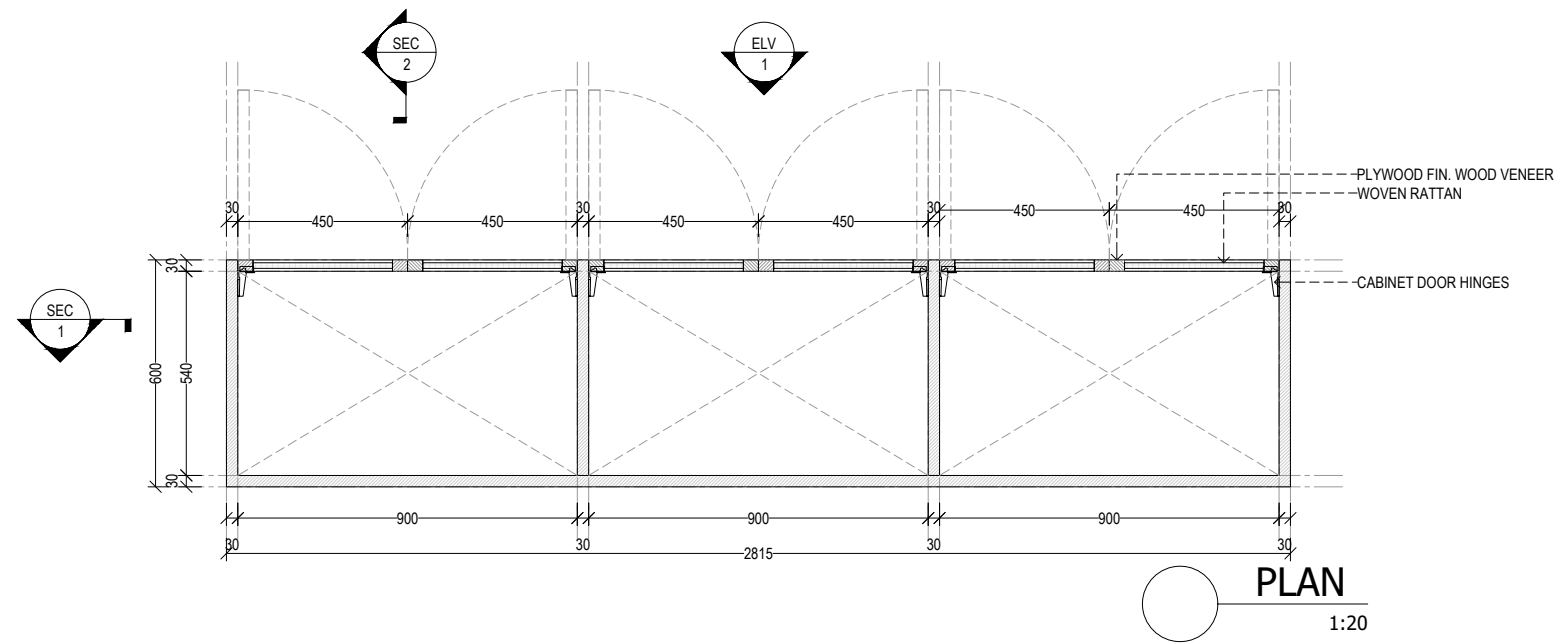

STORAGE CABINET DETAIL
1:20

General Notes

1. Do not scale drawings.
2. Dimensions do not include finishes thickness (if otherwise mentioned).
3. All dimensions shall be verified on site before proceeding with the work.
4. Architect shall be notified in writing of any discrepancies.
5. Any areas in the sheet are approximate and indicative only.

Revision	Date	Reason of Issue	Checked

Key Plan

Project Name
PVF VILLA

Architect
I Putu Angga Prastika, S.T.
I Nyoman Angga Parthama, S.Ars.

Structural Engineer

MEP Engineer

Landscape Designer

Interior Designer
I Putu Angga Prastika, S.T.
I Nyoman Angga Parthama, S.Ars.

Lighting Designer

Submitted To
Client

Project Number:
AGVD-048-2022

Date
20/11/2022

Approved by
I Putu Angga Prastika, S.T.

Drawn by
I Nyoman Angga Parthama, S.Ars.

Sheet Title
PVF VILLA DETAIL
ENGINEERED DRAWING

Sheet Number:
STORAGE DETAIL




Scale 1:20

Issue Number FOR REFERENCE ONLY

Issue Date: 20/11/2022

General Notes
 1. Do not scale drawings.
 2. Dimensions do not include finishes thickness (if otherwise mentioned).
 3. All dimensions shall be verified on site before proceeding with the work.
 4. Architect shall be notified in writing of any discrepancies.
 5. Any areas in the sheet are approximate and indicative only.

Revision	Date	Reason of Issue	Checked

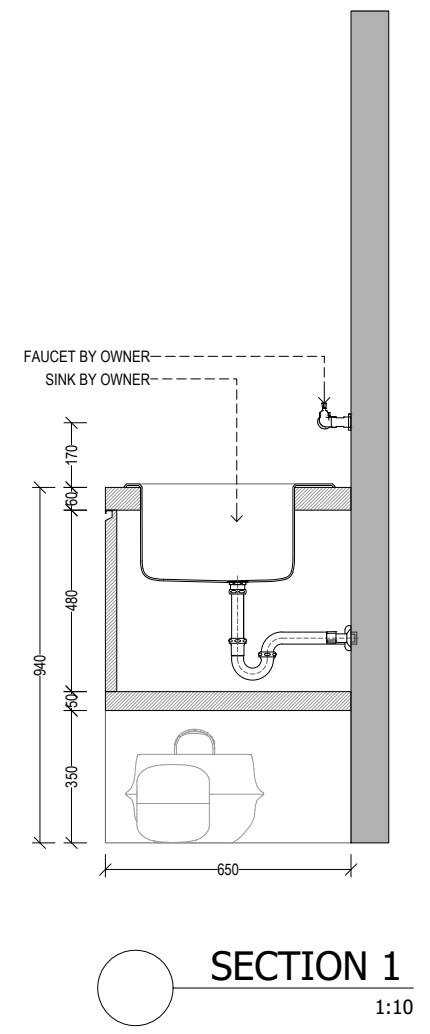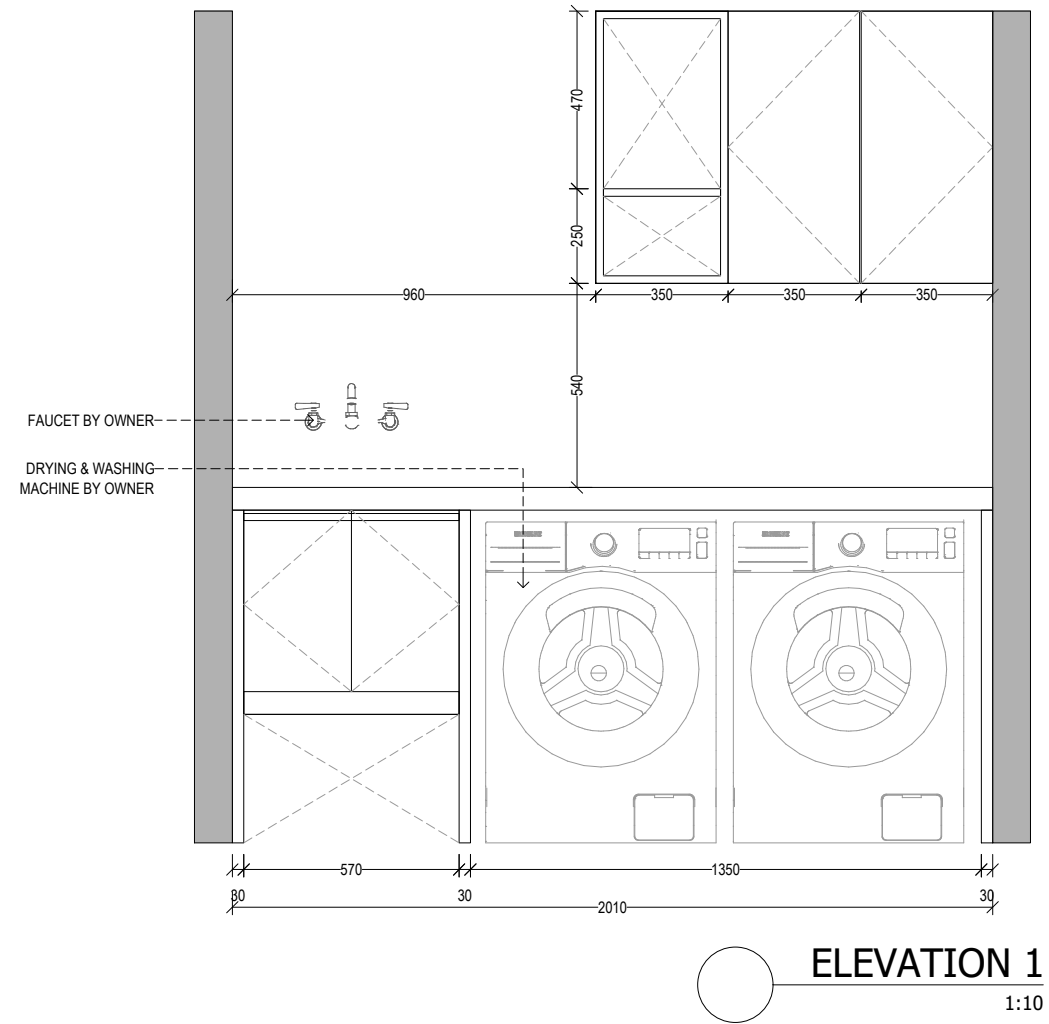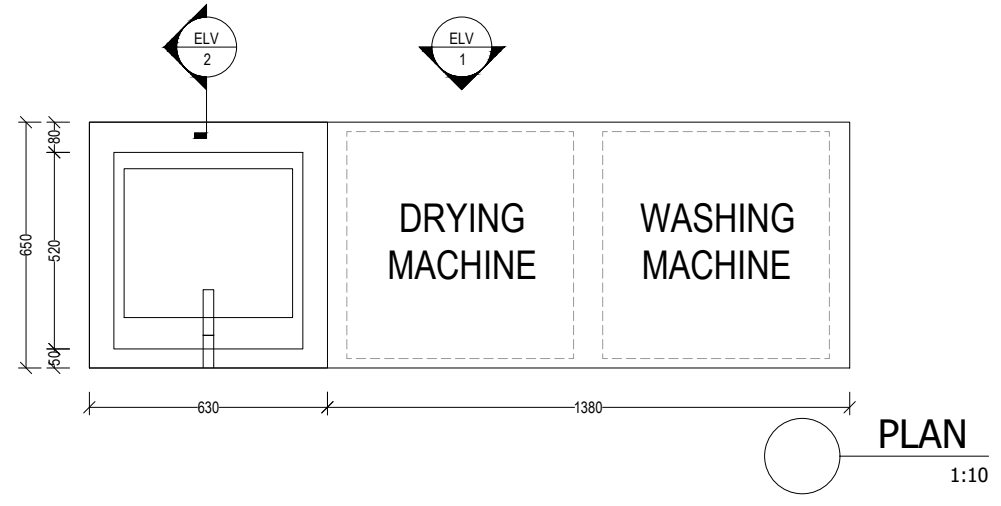

LAUNDRY DETAIL

Key Plan

Project Name
PVF VILLA

Architect
I Putu Angga Prastika, S.T.
I Nyoman Angga Parthama, S.Ars.

Structural Engineer

MEP Engineer

Landscape Designer

Interior Designer
I Putu Angga Prastika, S.T.
I Nyoman Angga Parthama, S.Ars.

Lighting Designer

Submitted To
Client

Project Number:
AGVD-048-2022

Date
20/11/2022

Approved by
I Putu Angga Prastika, S.T.

Drawn by
I Nyoman Angga Parthama, S.Ars.

Sheet Title
PVF VILLA DETAIL
ENGINEERED DRAWING

Sheet Number:
LAUNDRY DETAIL

Scale
1:20

Issue Number
FOR REFERENCE ONLY

Issue Date:
20/11/2022